



▲ REFER TO DRAWING NO: BMD.19.020.DR.P308 FOR CONTINUATION ▲

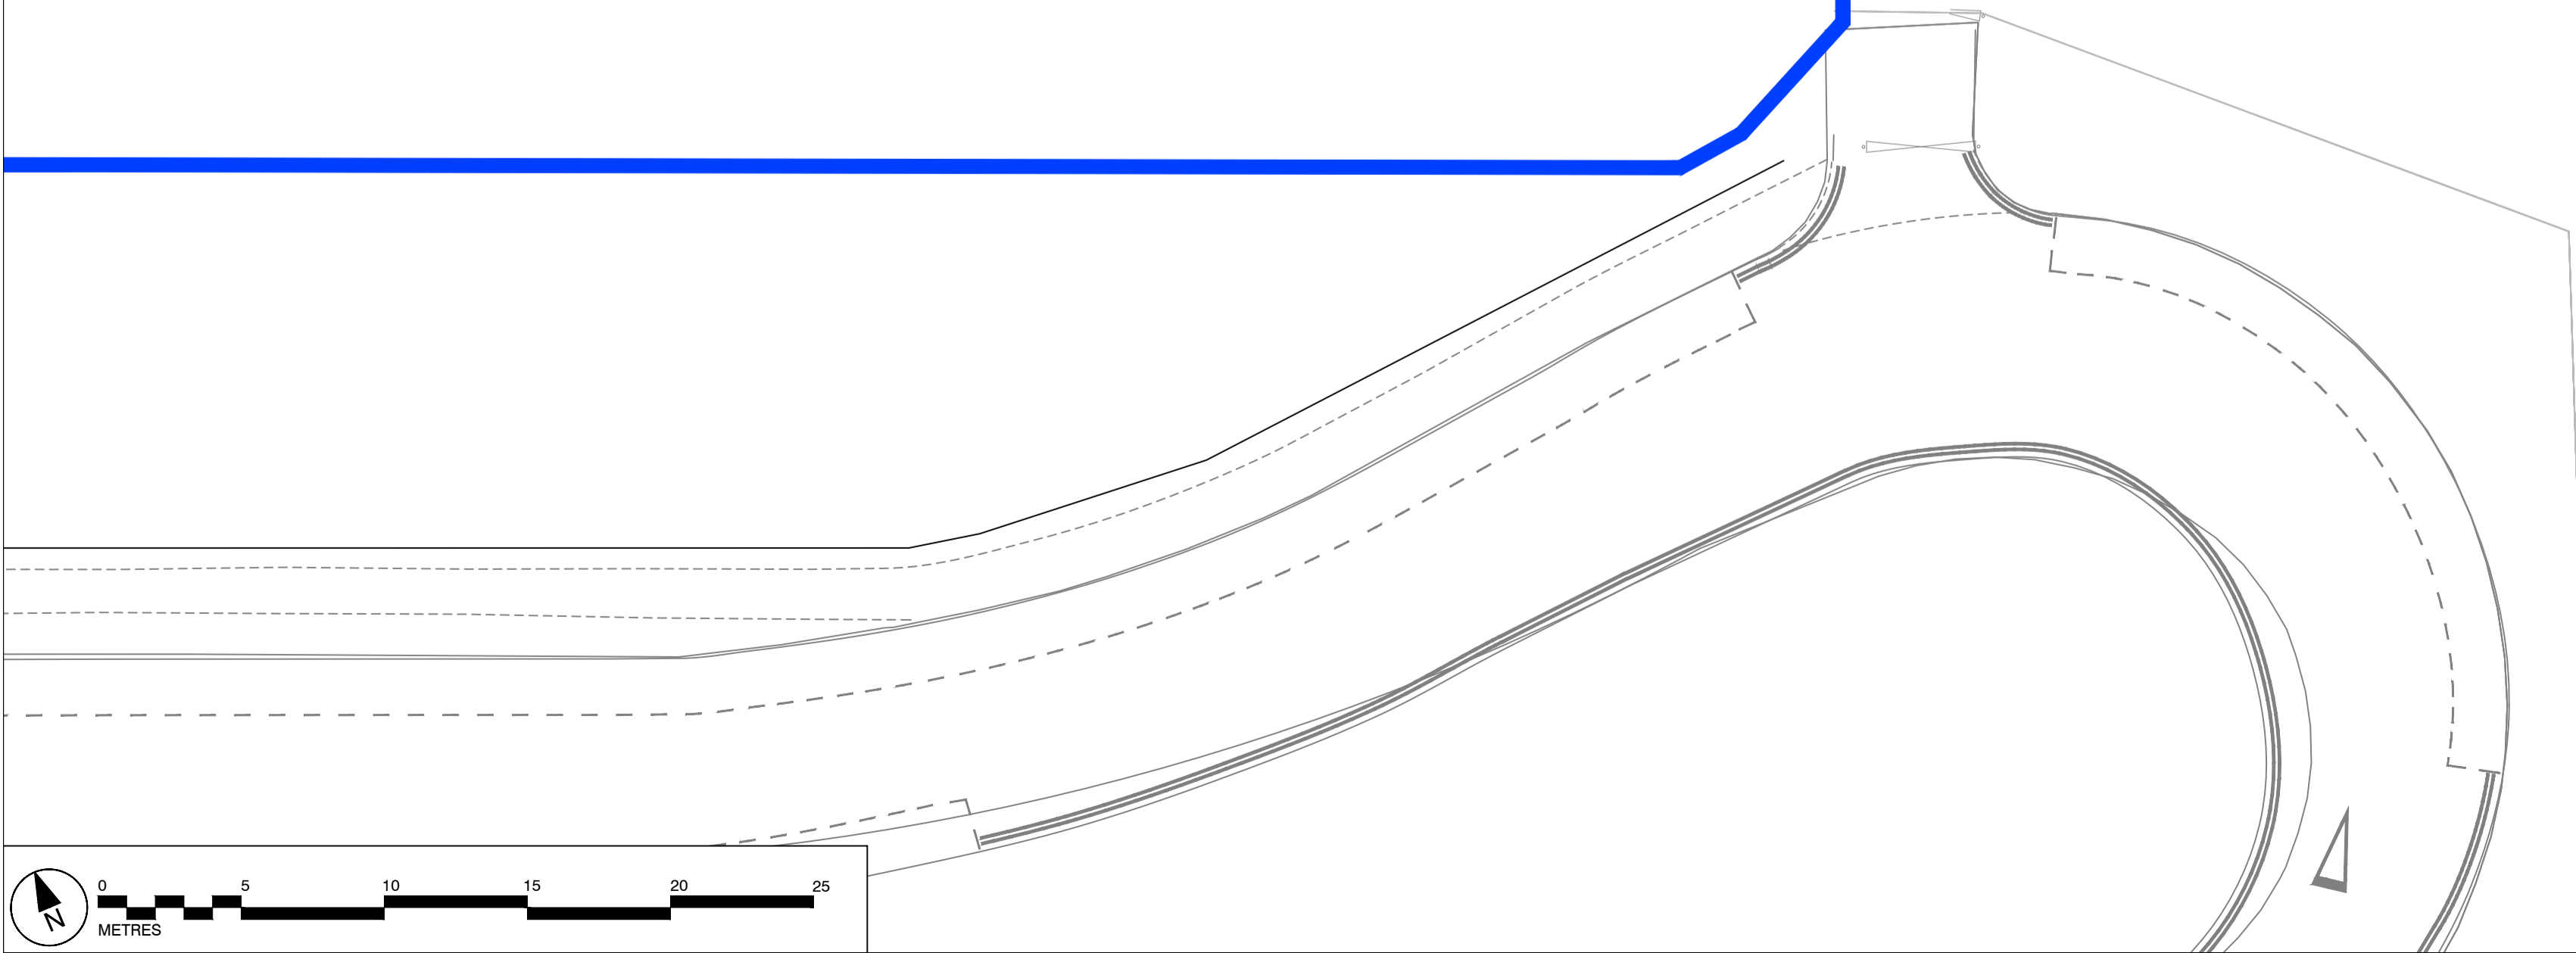

Hedge	Species	Birth	Height	Pot Size	Specification	Density
Prunus lusitanica		80-100cm	10L		Bushy 8 brks. C40 250m²	
Ornamental Mix 1	% Species			Diameter	Height	Pot Size
10% Abelia grandiflora Kaleidoscope			40-60cm	SL		Bushy 4 brks. C43m²
20% Cero hederaea			SL			Full Pot. C 8m²
30% Hebe Nicola's Blush			20-30cm	SL		Bushy 7 brks. C43m²
20% Lametula apiculata Hidcotte			20-30cm	SL		Bushy 5 brks. C43m²
20% Buddleja tulipia Sullivanii Goldsturm			20-30cm	SL		Full Pot. C 4m²
Ornamental Mix 2	% Species			Diameter	Height	Pot Size
10% Aster Little Carlow			SL			Full Pot. C 4m²
10% Prunum Meyer Maun			SL			Full Pot. C 8m²
20% Ilex crenata Golden Gem			30-40cm	SL		Bushy 7 brks. C43m²
20% Smilax autumnalis			SL			Full Pot. C 8m²
20% Sorbus japonica Candle Light			30-40cm	5/5L		Bushy 7 brks. C43m²
Ornamental Mix 3	% Species			Diameter	Height	Pot Size
20% Lonicera comans Bronze			SL			Full Pot. C 8m²
30% Hebe Red Edge			30-40cm	5/5L		Bushy 7 brks. C43m²
20% Nandina domestica Fire Power			30-40cm	SL		Bushy 4 brks. C43m²
10% Penicaria amplexicaulis Firetail			SL			Full Pot. C 8m²
20% Sorbus japonica Goldflame			30-40cm	5/5L		Bushy 7 brks. C43m²
Ornamental Mix 4	% Species			Diameter	Height	Pot Size
20% Brachyotites Sunshine			40-60cm	7/5L		Branched 6 brks. C43m²
10% Cytisus x praecox Allspice			40-60cm	SL		Bushy 7 brks. C 8m²
20% Andropogon nosterium			30-40cm	SL		Bushy 7 brks. C 8m²
20% Sedum Herbsttrauer			SL			Full Pot. C 8m²
20% Sedum autumnale			SL			Full Pot. C 8m²
Ornamental Mix 5	% Species			Diameter	Height	Pot Size
20% Berberis Rossingham White			SL			Full Pot. C 8m²
10% Geranium macrorrhizum Album			SL			Full Pot. C 8m²
20% Viola blanda			SL			Full Pot. C 8m²
20% Lonicera maderia Monroa White			SL			Full Pot. C 8m²
20% Paeonia terminalis Variegata			15-20cm	SL		Several Shoots. 9 brks. C43m²
Ornamental Mix 6	% Species			Diameter	Height	Pot Size
10% Adiantum mollis			SL			Full Pot. C 8m²
20% Berberis Rossingham White			SL			Full Pot. C 8m²
20% Echinadum x parralchicum Frohnleiten			SL			Full Pot. C 8m²
20% Lonicera xylostea			SL			Full Pot. C 8m²
30% Saxifraga x confusa Kew Green			30-40cm	SL		Bushy 4 brks. C43m²
Ornamental Mix 7	% Species			Diameter	Height	Pot Size
30% Chiosay Aztec Pearl			30-40cm	SL		Bushy 8 brks. C43m²
20% Miscanthus sinensis Yakushima Dwarf			SL			Full Pot. C 8m²
20% Phlox paniculata White Admiral			SL			Full Pot. C 8m²
20% Pinus murex Silver Queen			20-30cm	SL		Bushy 5 brks. C43m²
10% Potentilla fruticosa Abbotwood			20-30cm	SL		Bushy 5 brks. C43m²
Ornamental Mix 10	% Species			Diameter	Height	Pot Size
20% Calliandra x acutiflora Overdam			SL			Full Pot. C 8m²
20% Chiosay salicoides Acids Green			SL			Full Pot. C 8m²
30% Hebe stenophylla			30-40cm	SL		Bushy 5 brks. C 8m²
20% Lavandula x intermedia Edgeways			40-60cm	SL		Bushy 5 brks. C43m²
10% Sorbus japonica Silver Queen			40-60cm	SL		Branched 7 brks. C43m²
Ornamental Mix 11	% Species			Diameter	Height	Pot Size
20% Abelia Edward Goucher			30-40cm	5/5L		Bushy 4 brks. C 8m²
10% Crocosmia Lucifer			15-20L			Full Pot. C 4m²
20% Hebe Mrs Winder			40-60cm	7/5L		Bushy 7 brks. C 8m²
20% Physocarpus opulifolius Diabolo			40-60cm	5/5L		Branched 5 brks. C43m²
20% Potentilla fruticosa Abbotwood			30-40cm	SL		Bushy 5 brks. C 8m²
Ornamental Mix 12	% Species			Diameter	Height	Pot Size
20% Chiosay ternata Sundance			40-60cm	SL		Bushy 5 brks. C43m²
20% Echinops japonicus Ovatus Aureus			40-60cm	SL		Bushy 4 brks. C43m²
20% Hypericum Fidele			SL			Bushy 7 brks. C43m²
30% Miscanthus sinensis Stratus			SL			Full Pot. C 4m²
10% Buddleja tulipia Sullivanii Goldsturm			SL			Full Pot. C 8m²
Ornamental Mix 13	% Species			Diameter	Height	Pot Size
10% Anemone flax-mas			SL			Full Pot. C 8m²
30% Luzula nivalis			SL			Full Pot. C 4m²
20% Ornithoglossum x hirtellipodii			40-60cm	SL		Bushy 5 brks. C43m²
20% Pyracantha coccinea Red Cushion			30-40cm	SL		Bushy 5 brks. C43m²
20% Viburnum tinus Eve Price			30-40cm	SL		Bushy 5 brks. C43m²
Ornamental Mix 18	% Species			Diameter	Height	Pot Size
20% Aucuba japonica Crotonifolia			40-60cm	SL		Bushy 5 brks. C 8m²
20% Chiosay ternata			40-60cm	SL		Bushy 5 brks. C 8m²
10% Trionectes flax-mas			SL			Full Pot. C 8m²
20% Hydrangea arborescens Annabelle			40-60cm	SL		Branched 5 brks. C43m²
30% Prunus laurocerasus Otto Luyken			40-60cm	5/5L		Bushy 5 brks. C 8m²

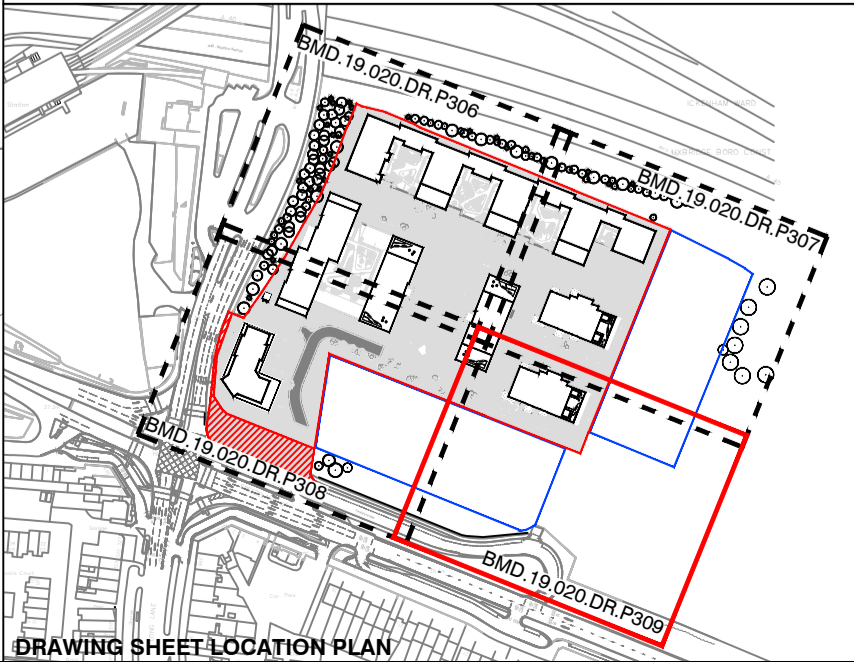

This drawing is the property of Bradley Murphy Design Ltd. Copyright is reserved by them and the drawing is issued on the condition that it is not copied, reproduced, retained nor disclosed to any unauthorized person either wholly or in part without the consent of Bradley Murphy Design Ltd.

NOTES:

- THIS DRAWING IS BASED ON:
DEVELOPMENT ROAD / ON STREET PARKING - WSP
7005/7009-TP-SK-18-TR1
ARCHITECTURAL LAYOUTS - COLLADO COLLINS
P0 100 / P0 101 / P0 111
- THIS DRAWING SHOULD BE READ IN CONJUNCTION WITH ALL OTHER LANDSCAPE DRAWINGS AND DOCUMENTS
- THIS DRAWING IS NOT INTENDED FOR CONSTRUCTION
- DO NOT SCALE FROM THIS DRAWING
- ANY DISCREPANCIES WITHIN THIS DRAWING OR BETWEEN THIS DRAWING AND ANY OTHER INFORMATION IS TO BE REPORTED TO BMD FOR CLARIFICATION

BOUNDARIES

APPLICATION BOUNDARY
AS PER COLLADO COLLINS DRAWINGS

OWNERSHIP BOUNDARY
AS PER COLLADO COLLINS DRAWINGS

SOFT LANDSCAPE

AMENITY SHRUB PLANTING
REFER TO PLAN & SCHEDULE FOR DETAILS

900MM HIGH HEDGE
REFER TO PLAN & SCHEDULE FOR DETAILS

B	Updated to latest Architectural layouts	28.07.20	
A	Updated to latest P3 Architectural layouts	04.10.19	
Rev	Description	Date	
Purpose of Issue			
PLANNING			
Bradley Murphy Design Ltd 6 The Courtyard Hutton Technology Park Dark Lane Hutton Warwickshire CV35 8XB			
t: 01926 676496 e: info@bradleymurphydesign.co.uk www.bradleymurphydesign.co.uk			
Client			
INLAND HOMES			
Project			
HILLINGDON GARDENS			
Drawing Title			
ROOF GARDENS PLANTING PLANS (SHEET 4 OF 4)			
Drawn	Checked	Approved	Date
PW	CC	LB	13/09/2019
Job No.	Scale	Sheet Size	Revision
19.020	1:200	A1	
Drawing Number			B
BMD.19.020.DR.P309			