


This drawing is the property of Bradley Murphy Design Ltd. Copyright is reserved by them and the drawing is issued on the condition that it is not copied, reproduced, retained nor disclosed to any unauthorized person either wholly or in part without the consent of Bradley Murphy Design Ltd.

- NOTES:
1. THIS DRAWING IS BASED ON:
    - ARCHITECTURAL LAYOUTS - COLLADO COLLINS
  2. THIS DRAWING SHOULD BE READ IN CONJUNCTION WITH ALL OTHER LANDSCAPE DRAWINGS AND DOCUMENTS
  3. THIS DRAWING IS NOT INTENDED FOR CONSTRUCTION
  4. DO NOT SCALE FROM THIS DRAWING
  5. ANY DISCREPANCIES WITHIN THIS DRAWING OR BETWEEN THIS DRAWING AND ANY OTHER INFORMATION IS TO BE REPORTED TO BMD FOR CLARIFICATION

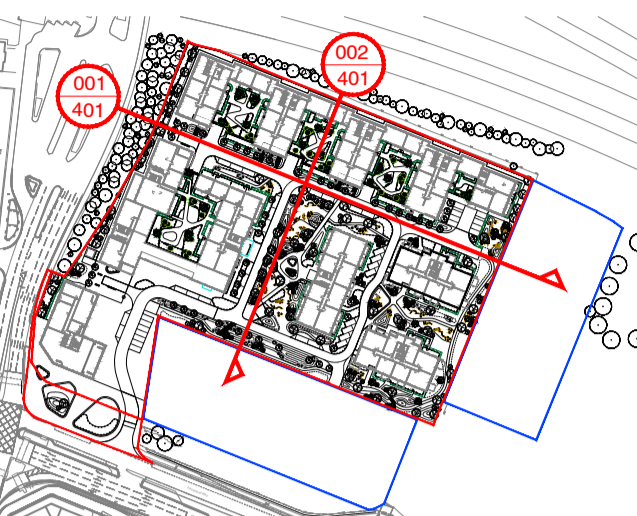

001  
401

SECTION


1:250



001  
401

SECTION

1:250

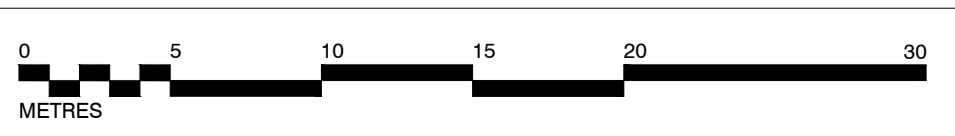

Rev	Updated to latest P3 Architectural layouts	04.10.19	
	Description	Date	
Purpose of Issue			
PLANNING			
Bradley Murphy Design Ltd The Courtyard Hutton Technology Park Dark Lane Hutton Warwickshire CV35 8XB			
t: 01926 676496 e: info@bradleymurphydesign.co.uk www.bradleymurphydesign.co.uk			
Client			
INLAND HOMES			
Project			
HILLINGDON GARDENS			
Drawing Title			
SITE WIDE SECTIONS			
Drawn PW	Checked CC	Approved LB	Date 13/09/2019
Job No. 19.020	Scale 1:250	Sheet Size A1	Revision
Drawing Number BMD.19.020.DR.P401			A