


1 Site Section CC
1 : 500

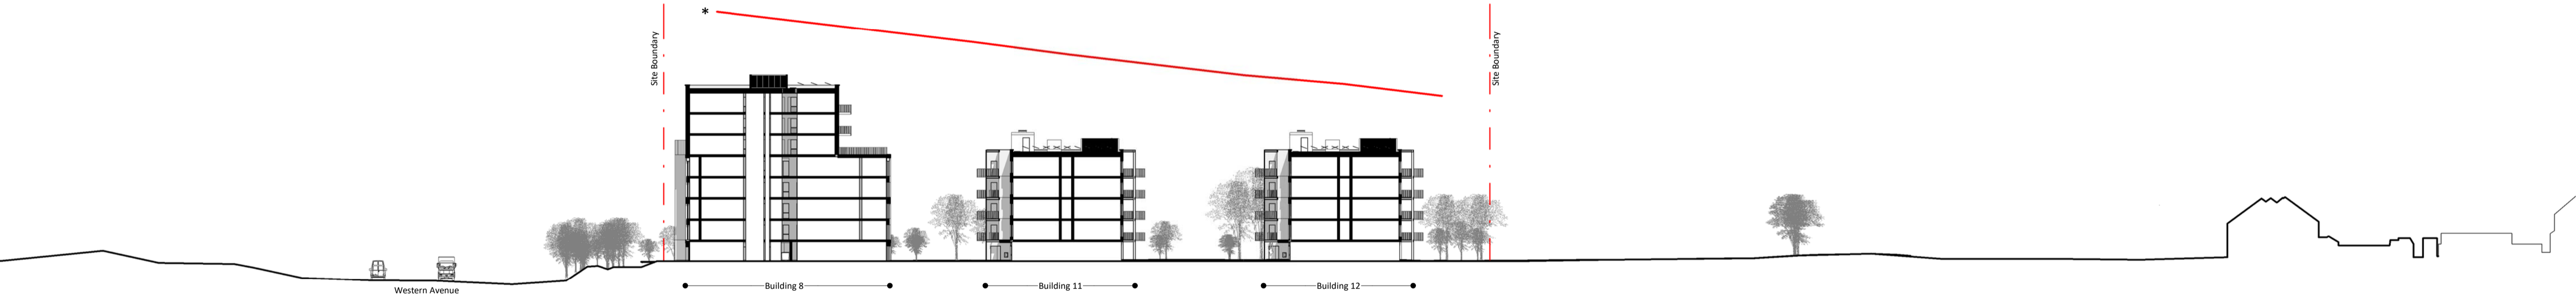

2 Site Section DD
1 : 500

