


No dimensions are to be scaled from this drawing.
 All dimensions are to be checked on site.
 Area measurements for indicative purposes only.

This drawing is the property of Exterior Architecture Ltd.
 No part of the drawing may be reproduced in any manner
 without permission from Exterior Architecture Ltd.


Client
ROCKWELL

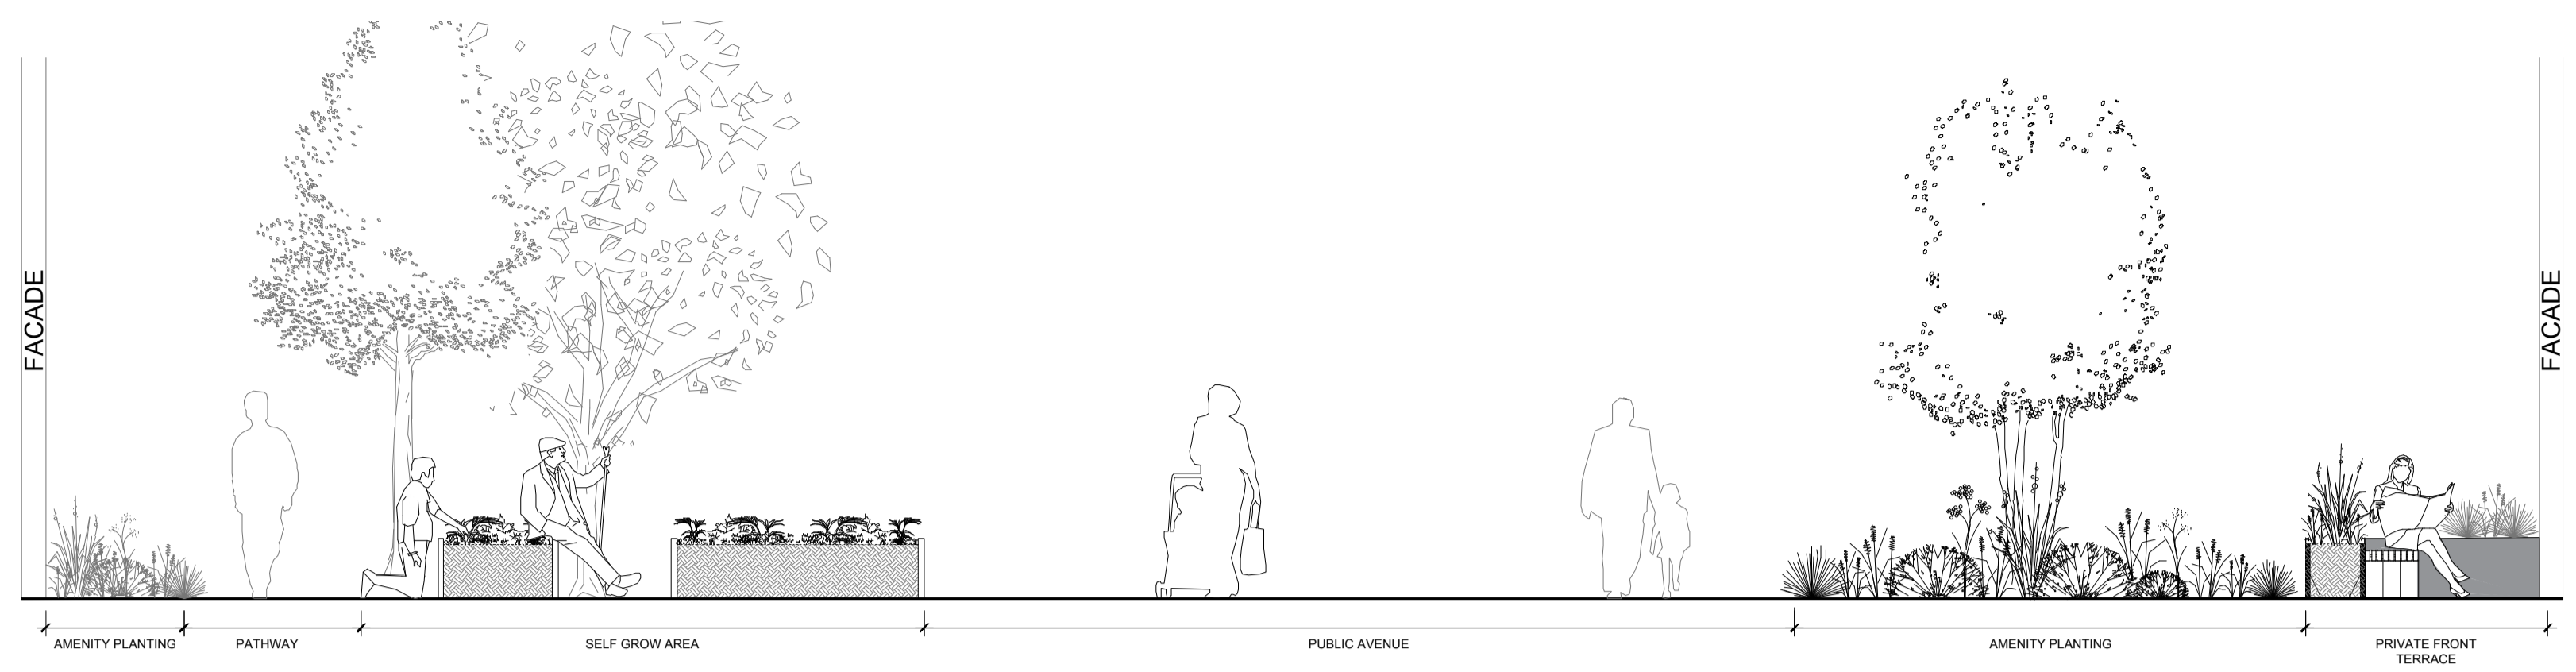


05 PUBLIC SPINE 1
 SECTION SCALE 1:50



06 PUBLIC SPINE 2
 SECTION SCALE 1:50

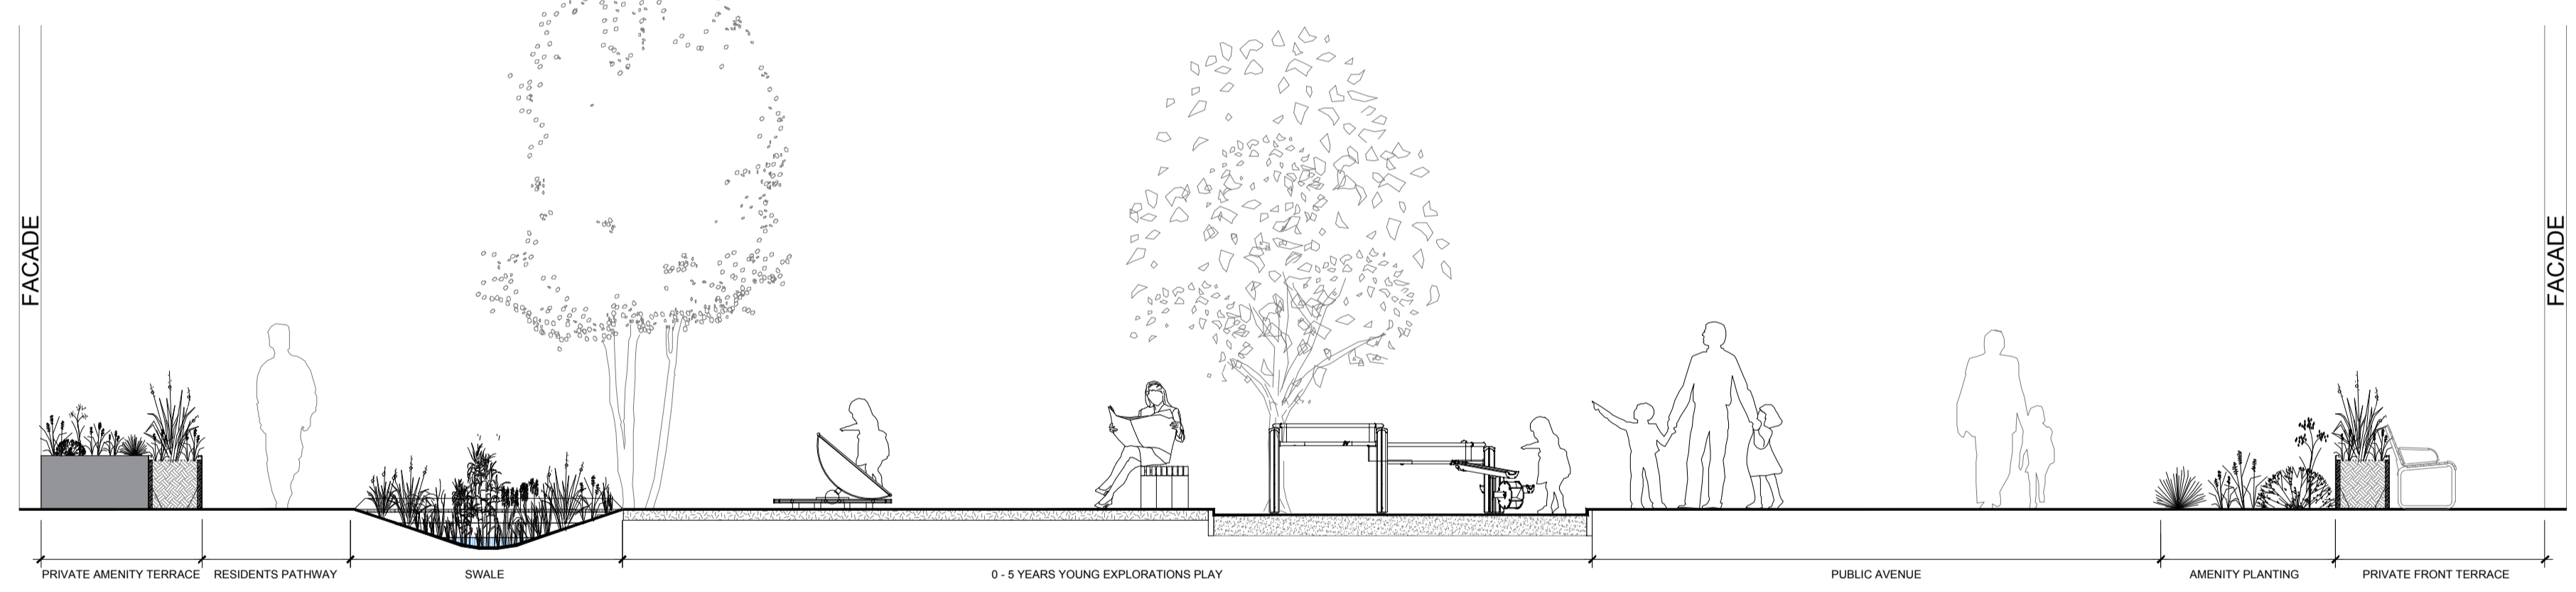

07 PUBLIC SPINE 3
 SECTION SCALE 1:50

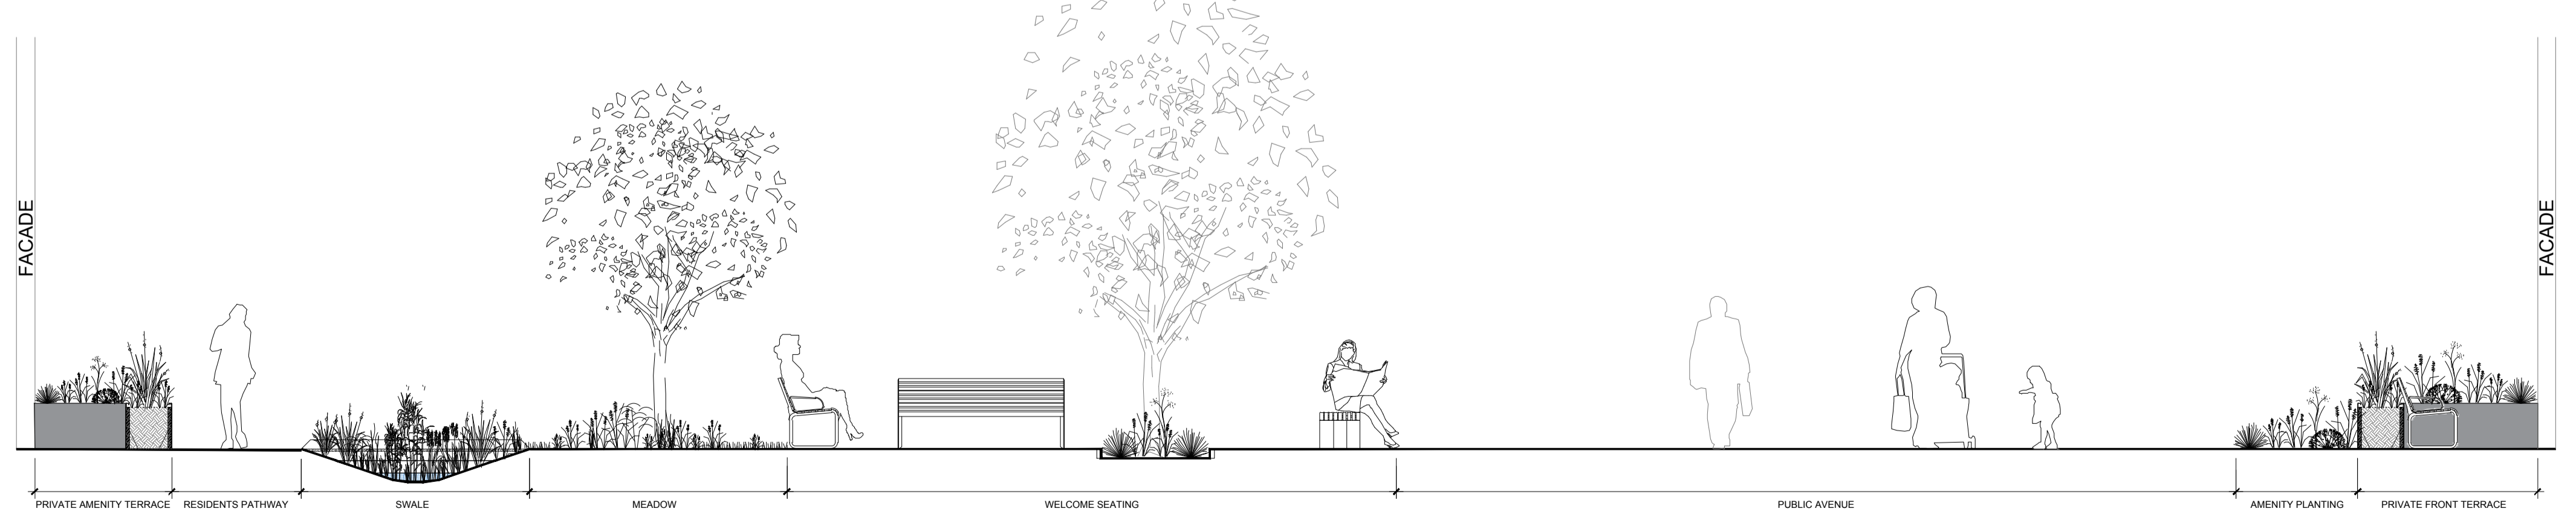

08 PUBLIC SPINE 4
 SECTION SCALE 1:50



Rev	Description	Date
-----	-------------	------

EXTERIOR ARCHITECTURE

LONDON: Studio 1S, Hewlett House, Havelock Terrace, London, SW8 4AS
 MANCHESTER: Studio 537, The Royal Exchange, St Anns Square, Manchester, M2 7DH
 E-Mail: office@exteriorarchitecture.com
 Web: www.exteriorarchitecture.com

Project title
CHARLTON PHASE 01

Drawing title
SECTION 5 - 8

Issued By	London	T: 020 7978 2101
Scale	1:50 @ A1	Drawn ExA
Status	PLANNING	Checked KI
Date	DEC 2017	Approved SM

Drawing number
EXA_1752_502

Revision
 -

S:\PROJECTS\2017\1752_CHARLTON\PHASE 101 CAD\02 SHEET LAYOUT\EXA_1752_502.DWG