



This drawing is copyright  
Do not scale off dimensions.  
All dimensions to be checked on site by contractor.  
Contractor to report any dimensional discrepancies,  
errors or omissions prior to commencing on site.

NOTE:  
1- All internal layouts and furnishings are shown for  
indicative purposes only.  
2- All landscape layouts are shown for indicative  
purposes only.


For location refer to drawing:  
10046-A-DRG-X-F900-2000-PL series

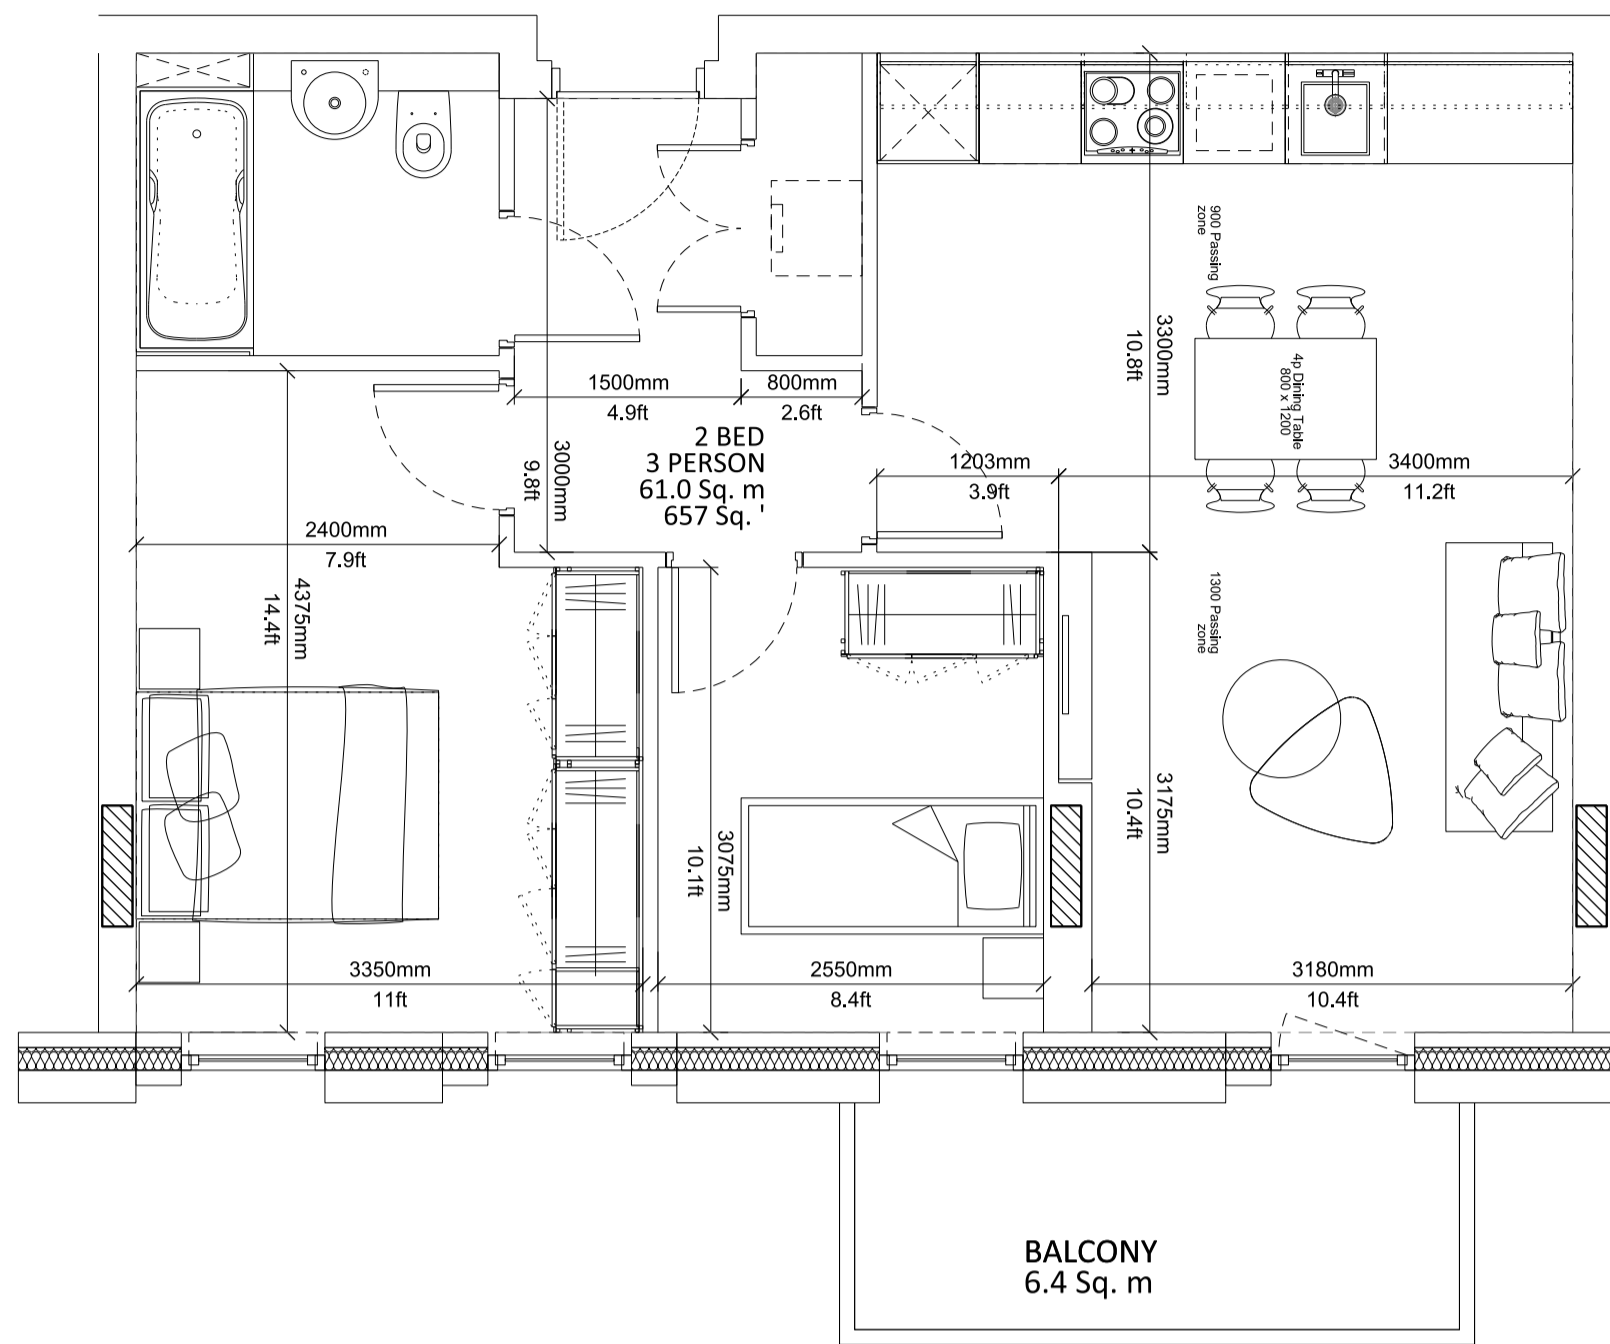


01 2 Bed 3 Person Apartment  
Typical 2 Bed Apartment

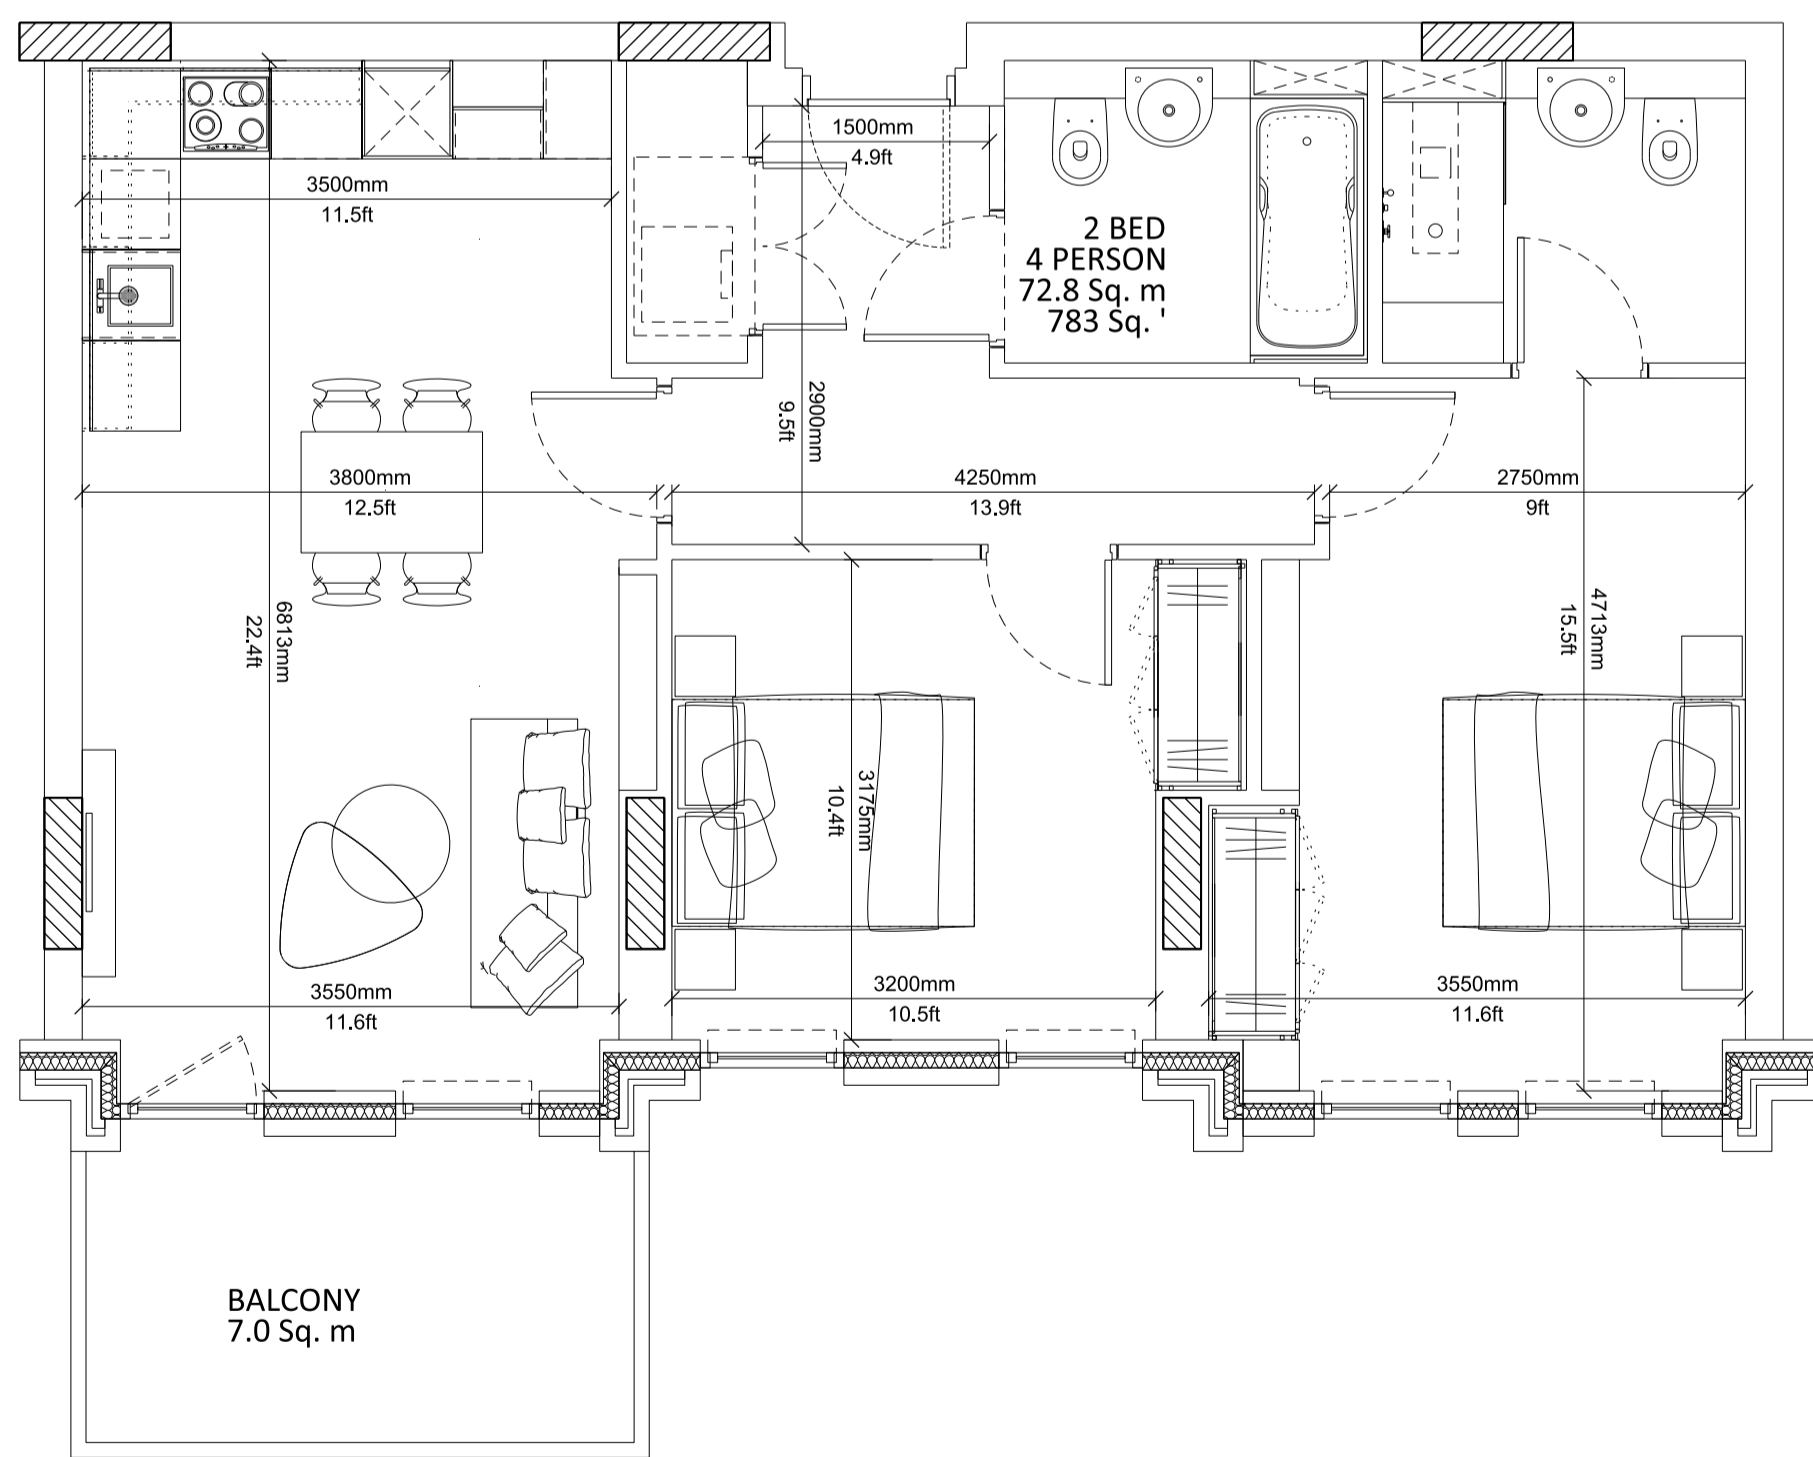

02 2 Bed 4 Person Apartment  
Typical 2 Bed Apartment

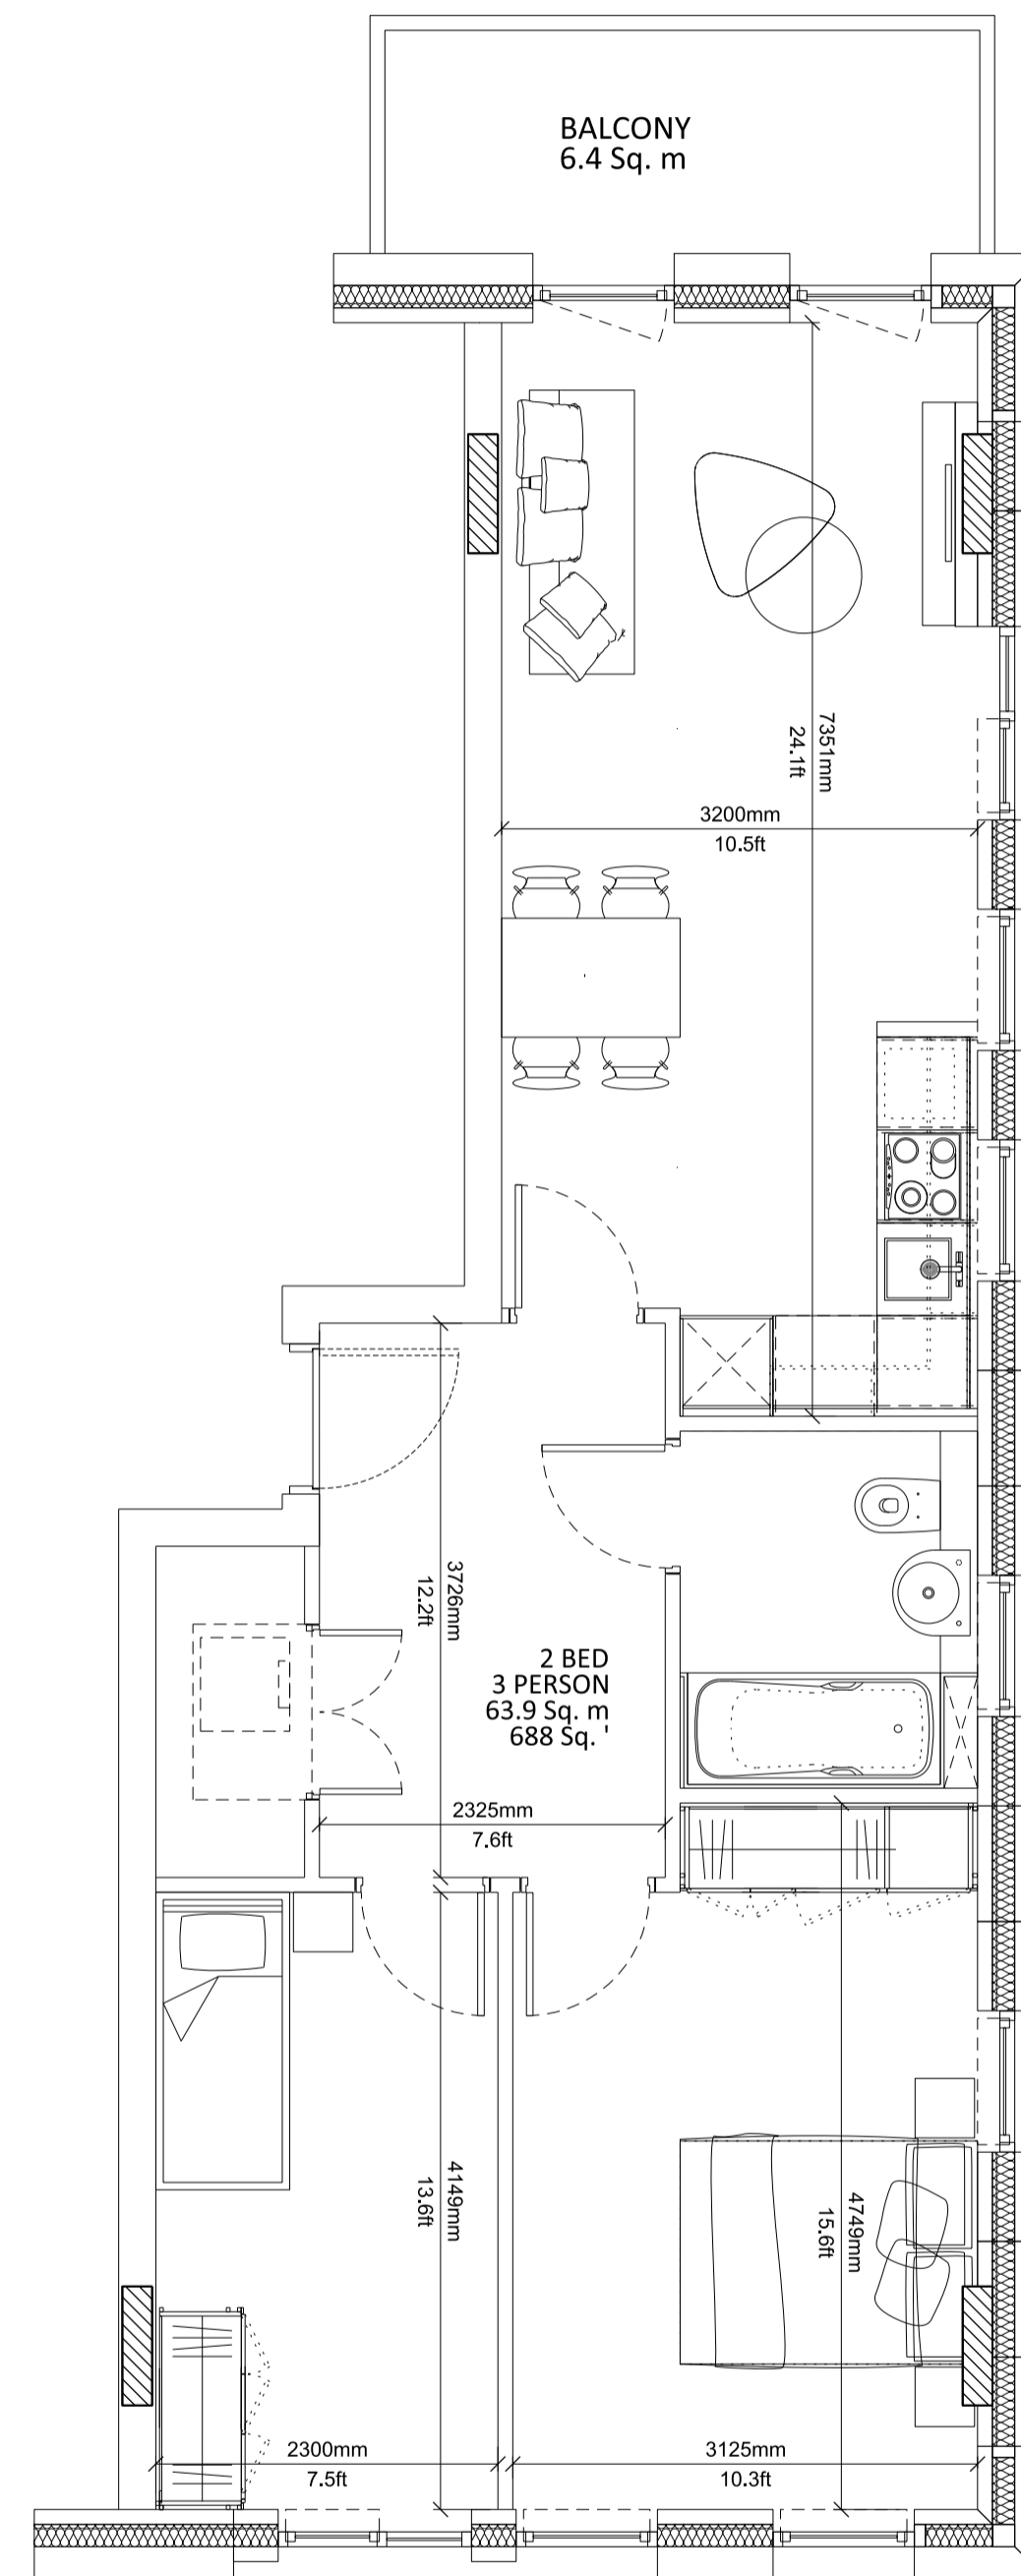


03 2 Bed 3 person (Dual Aspect) Apartment  
Typical 2 Bed Apartment

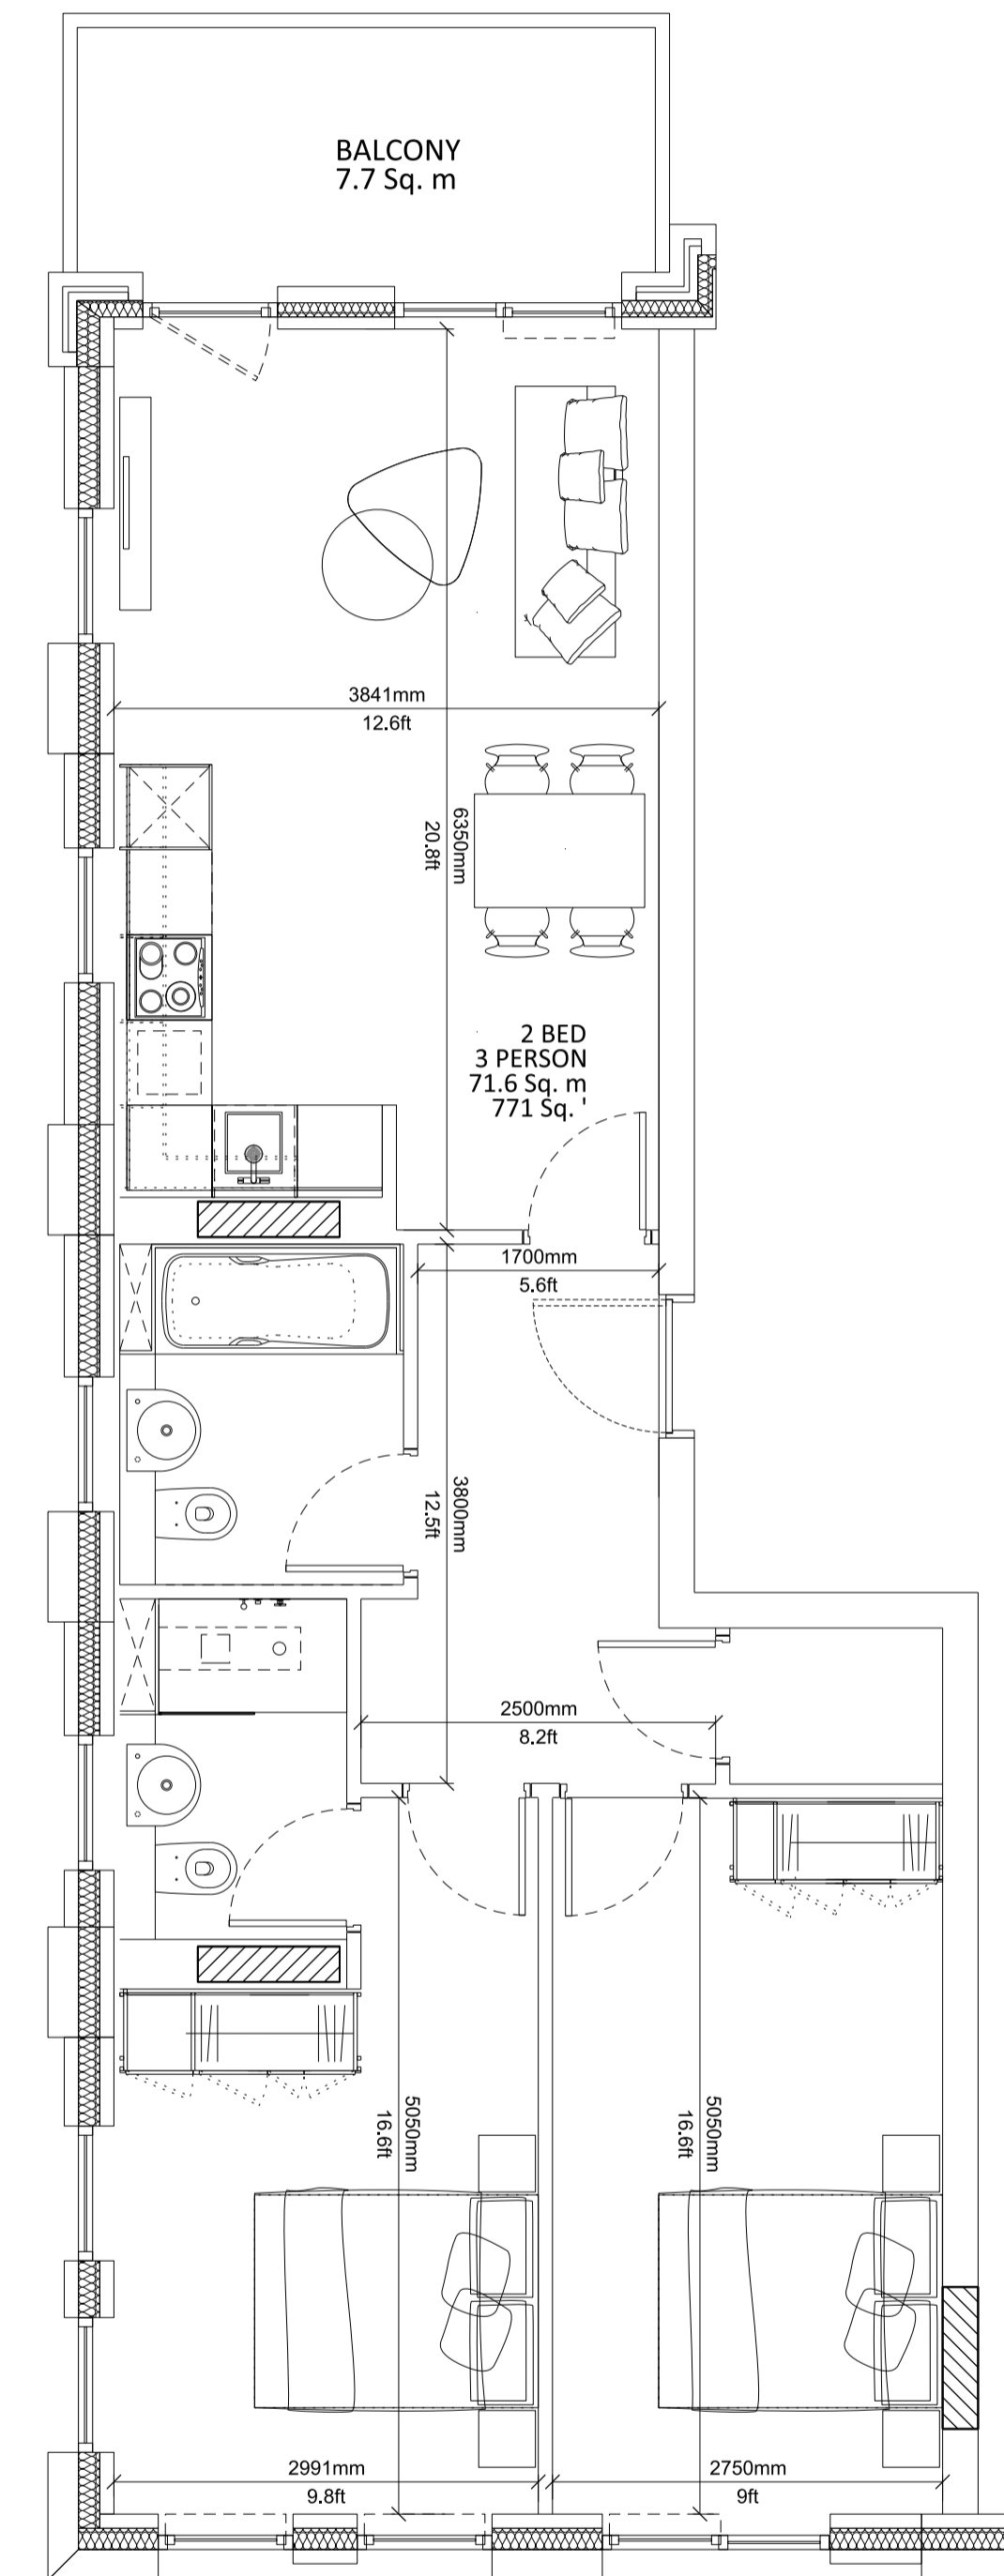

04 2 Bed 3 person (Dual Aspect) Apartment  
Typical 2 Bed Apartment

11/12/2017 Issued for information

Rev Date Description

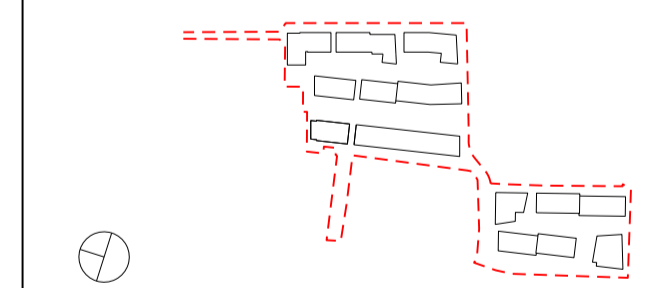

Project Title  
**CHARLTON RIVERSIDE - PHASE 1 - RS**  
Drawing Title  
**Typical Apartment Layouts  
Plot A & B  
2 Bed Apartment**

Reason for Issue  
**Planning RS**

Status  
**For approval**

Job No  
**10046** Scale  
**1:50 @ A1** Date  
**DEC 2017**

Drawing No  
**10046-A-DRG-Z0-G100-5102-PL-RS** Revision

**SimpsonHaugh  
AND PARTNERS**

MANCHESTER  
Riverside, 4 Commercial St  
Manchester M13 4BG  
+44 (0)161 835 2345  
www.simpsonhaugh.com

LONDON  
5-8 Roberts Place  
London EC1R 9BB  
+44 (0)20 7549 4000  
mail@simpsonhaugh.com