




01 1 Bed Apartment (with Loggia) - Affordable rent
M4(3)(2)(a)

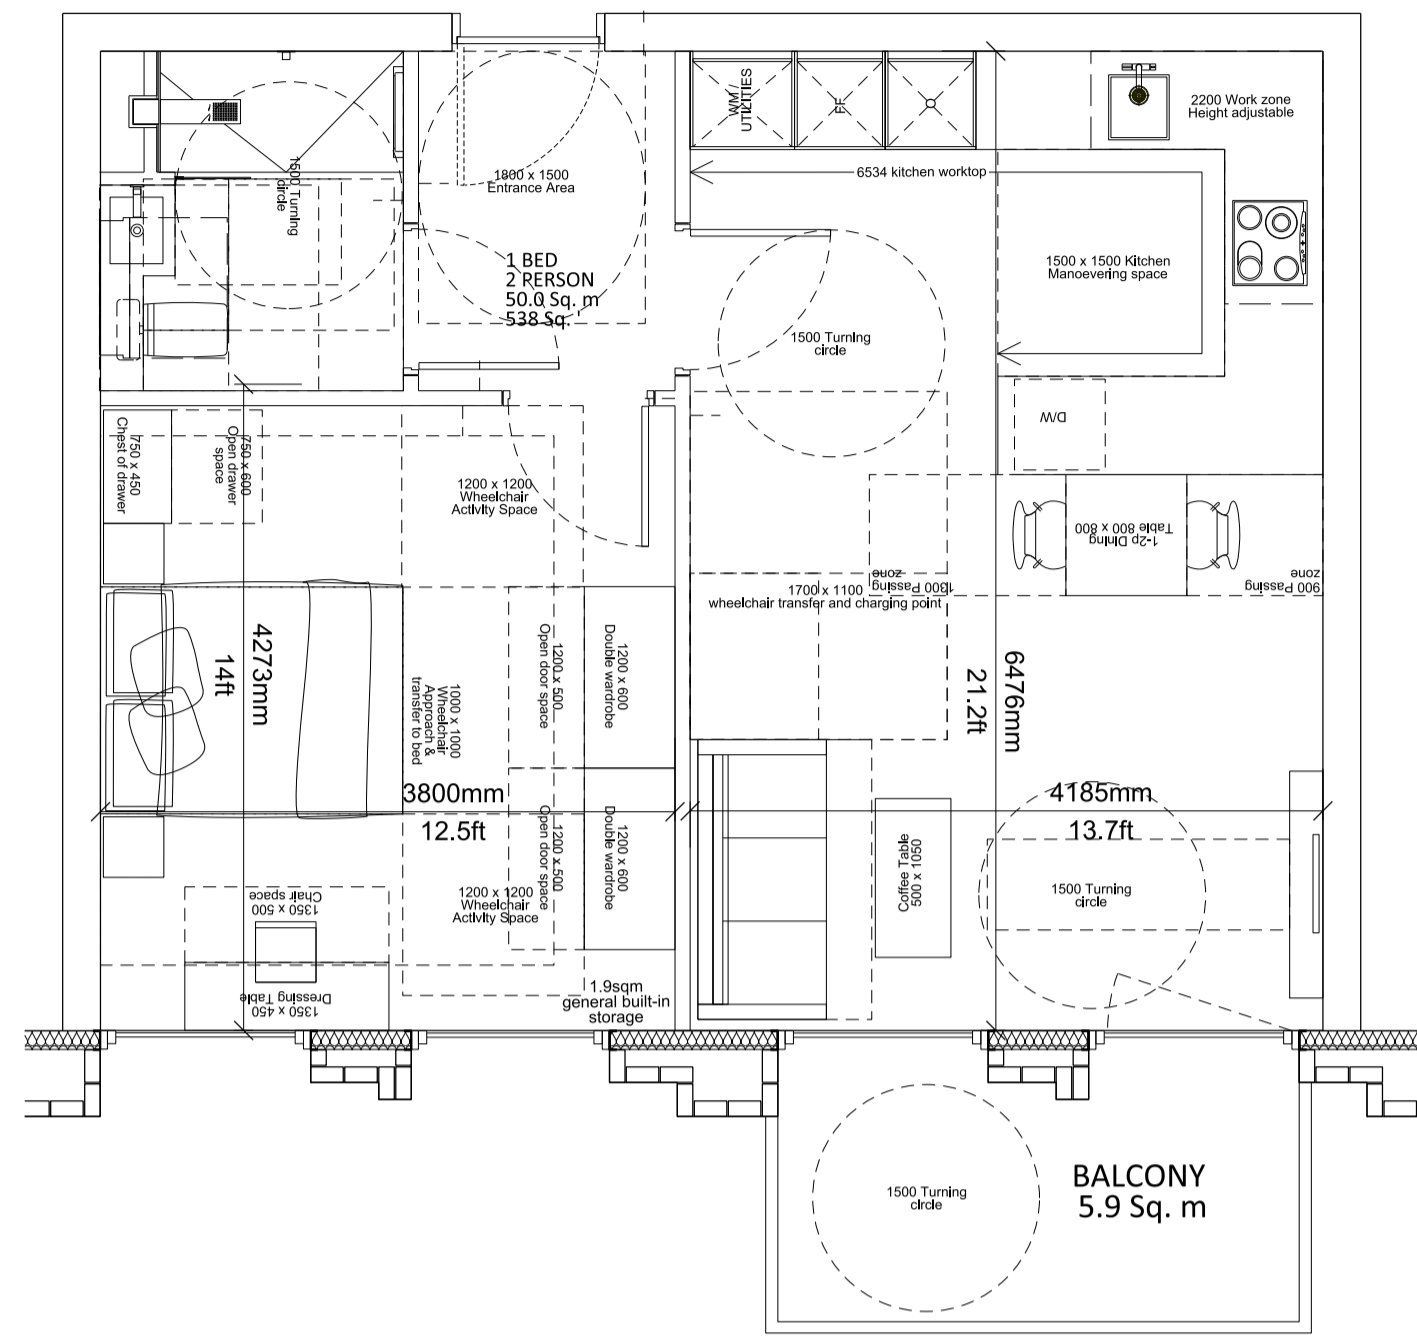

02 1 Bed Apartment (with Balcony) - Affordable rent
M4(3)(2)(b)

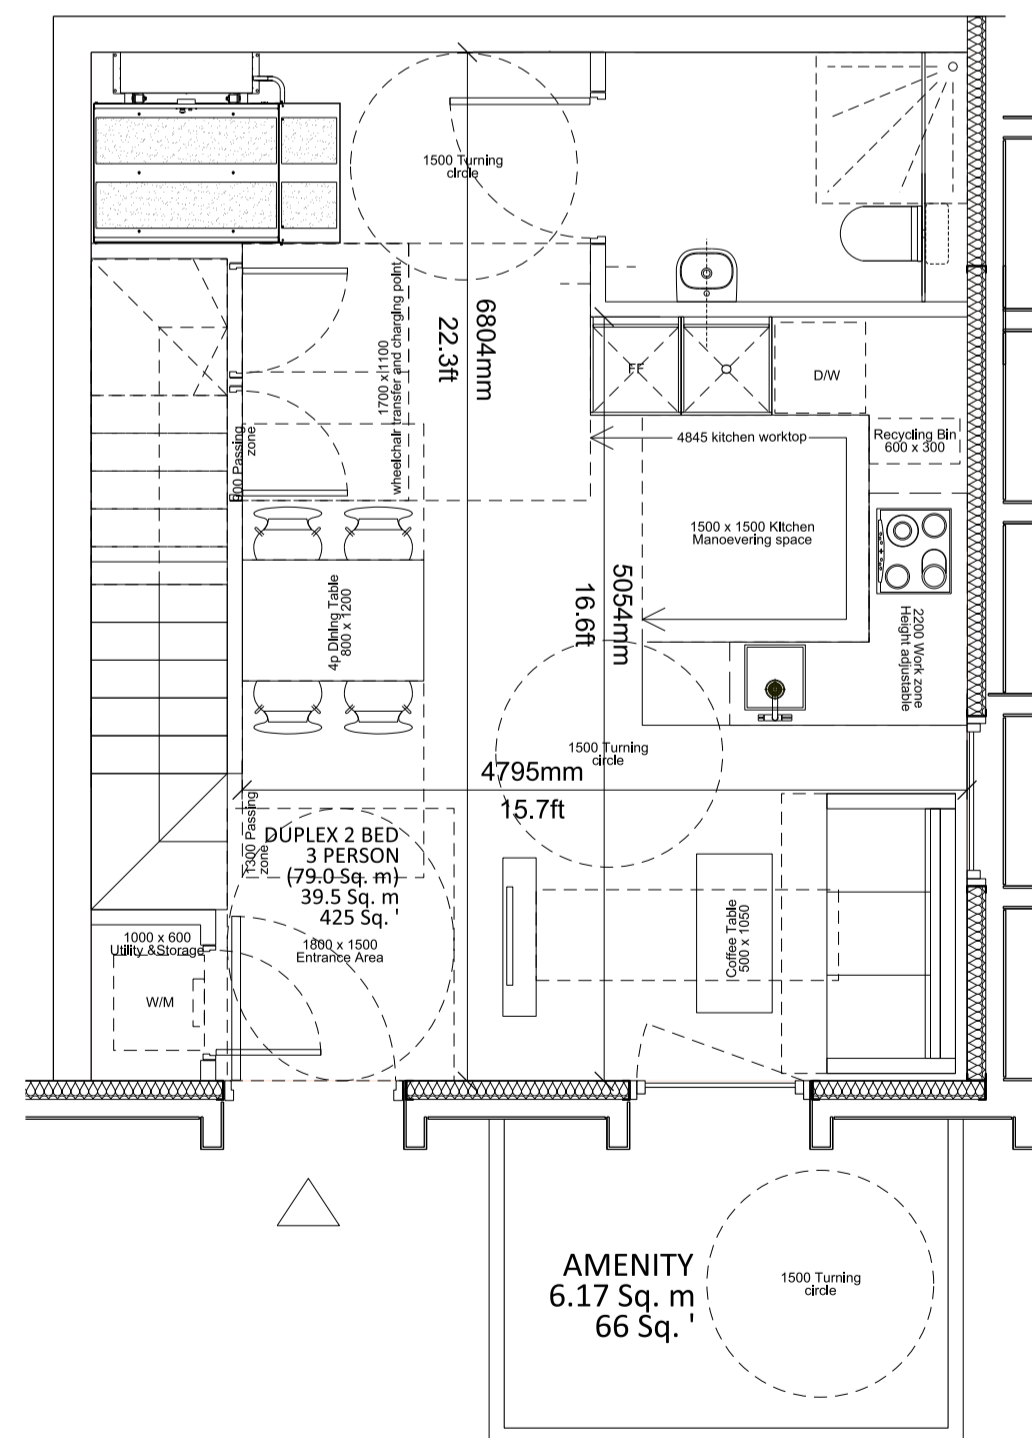


03 2 Bed Duplex Apartment - Affordable rent
M4(3)(2)(a)

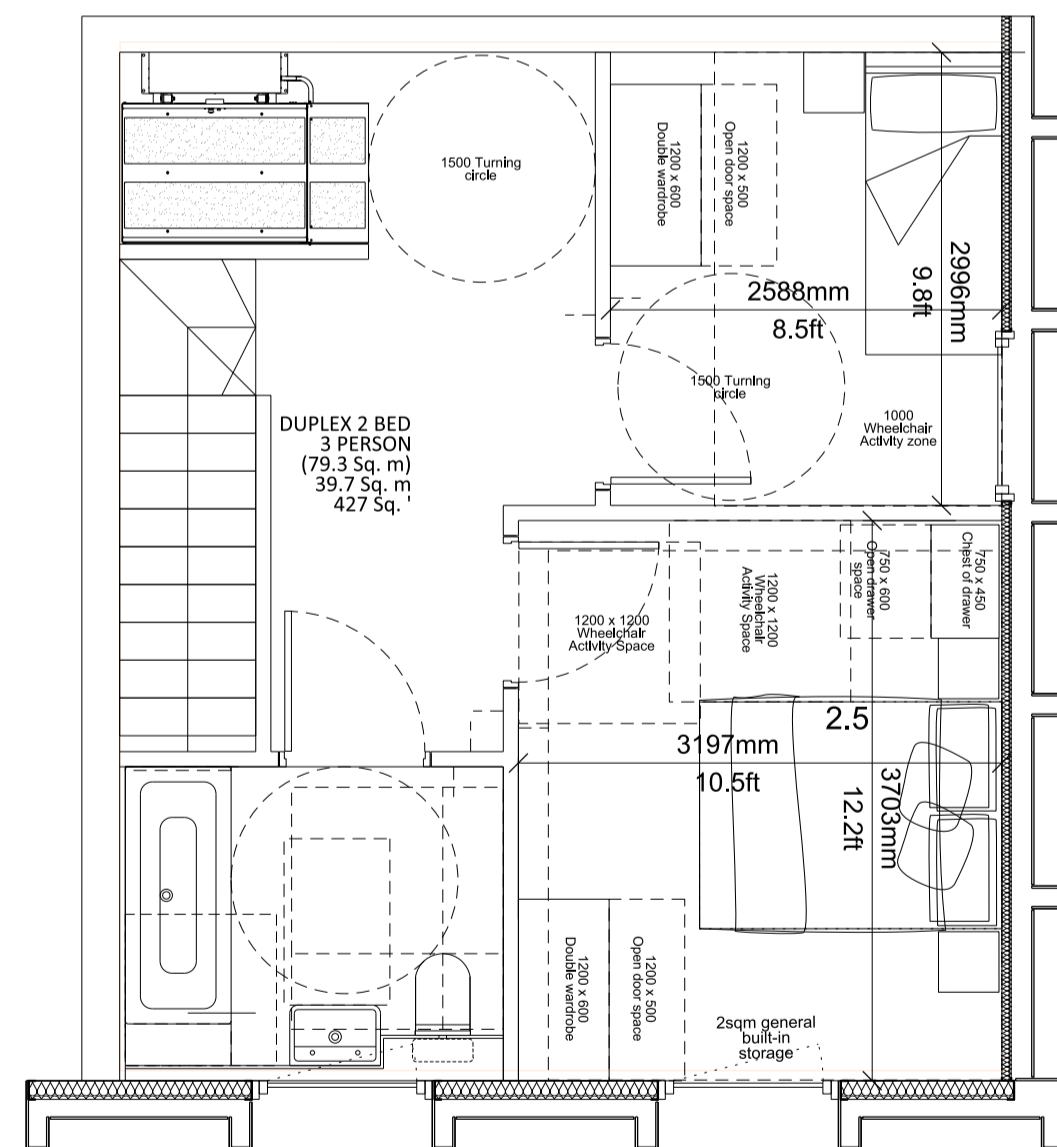


This drawing is copyright
Do not scale off dimensions.
All dimensions to be checked on site by contractor.
Contractor to report any dimensional discrepancies,
errors or omissions prior to commencing on site.

- NOTE:
- 1- All internal layouts and furnishings are shown for indicative purposes only.
 - 2- All landscape layouts are shown for indicative purposes only.

For location refer to drawing:
10046-A-DRG-A-F900-2000-PL-RS

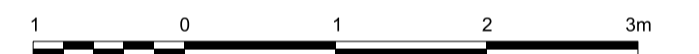

Rev	Date	Description
B	21/03/2018	Dimensions added
A	16/02/2018	Disabled units allocation revised

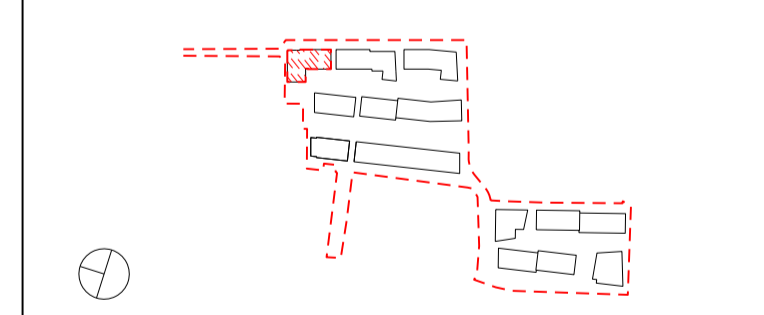

Project Title
CHARLTON RIVERSIDE - PHASE 1 - RS
Drawing Title
Building A
Plot A
Wheelchair Accessible Apartment Layouts

Reason for Issue
Planning RS

Status
For approval

Job No	Scale	Date
10046	1:50 @ A1	DEC 2017
Drawing No	Revision	
10046-A-DRG-Z0-G200-5001-PL-RS	B	

SimpsonHaugh
AND PARTNERS

MANCHESTER
Riverside, 4 Commercial St
Manchester M15 4BQ
+44 (0)161 835 2345
www.simpsonhaugh.com

LONDON
5-8 Roberts Place
London EC1R 9BB
+44 (0)20 7549 4000
mail@simpsonhaugh.com