


No dimensions are to be scaled from this drawing.
 All dimensions are to be checked on site.
 Area measurements for indicative purposes only.

This drawing is the property of Exterior Architecture Ltd.
 No part of the drawing may be reproduced in any manner without
 permission from Exterior Architecture Ltd.

Client
ROCKWELL

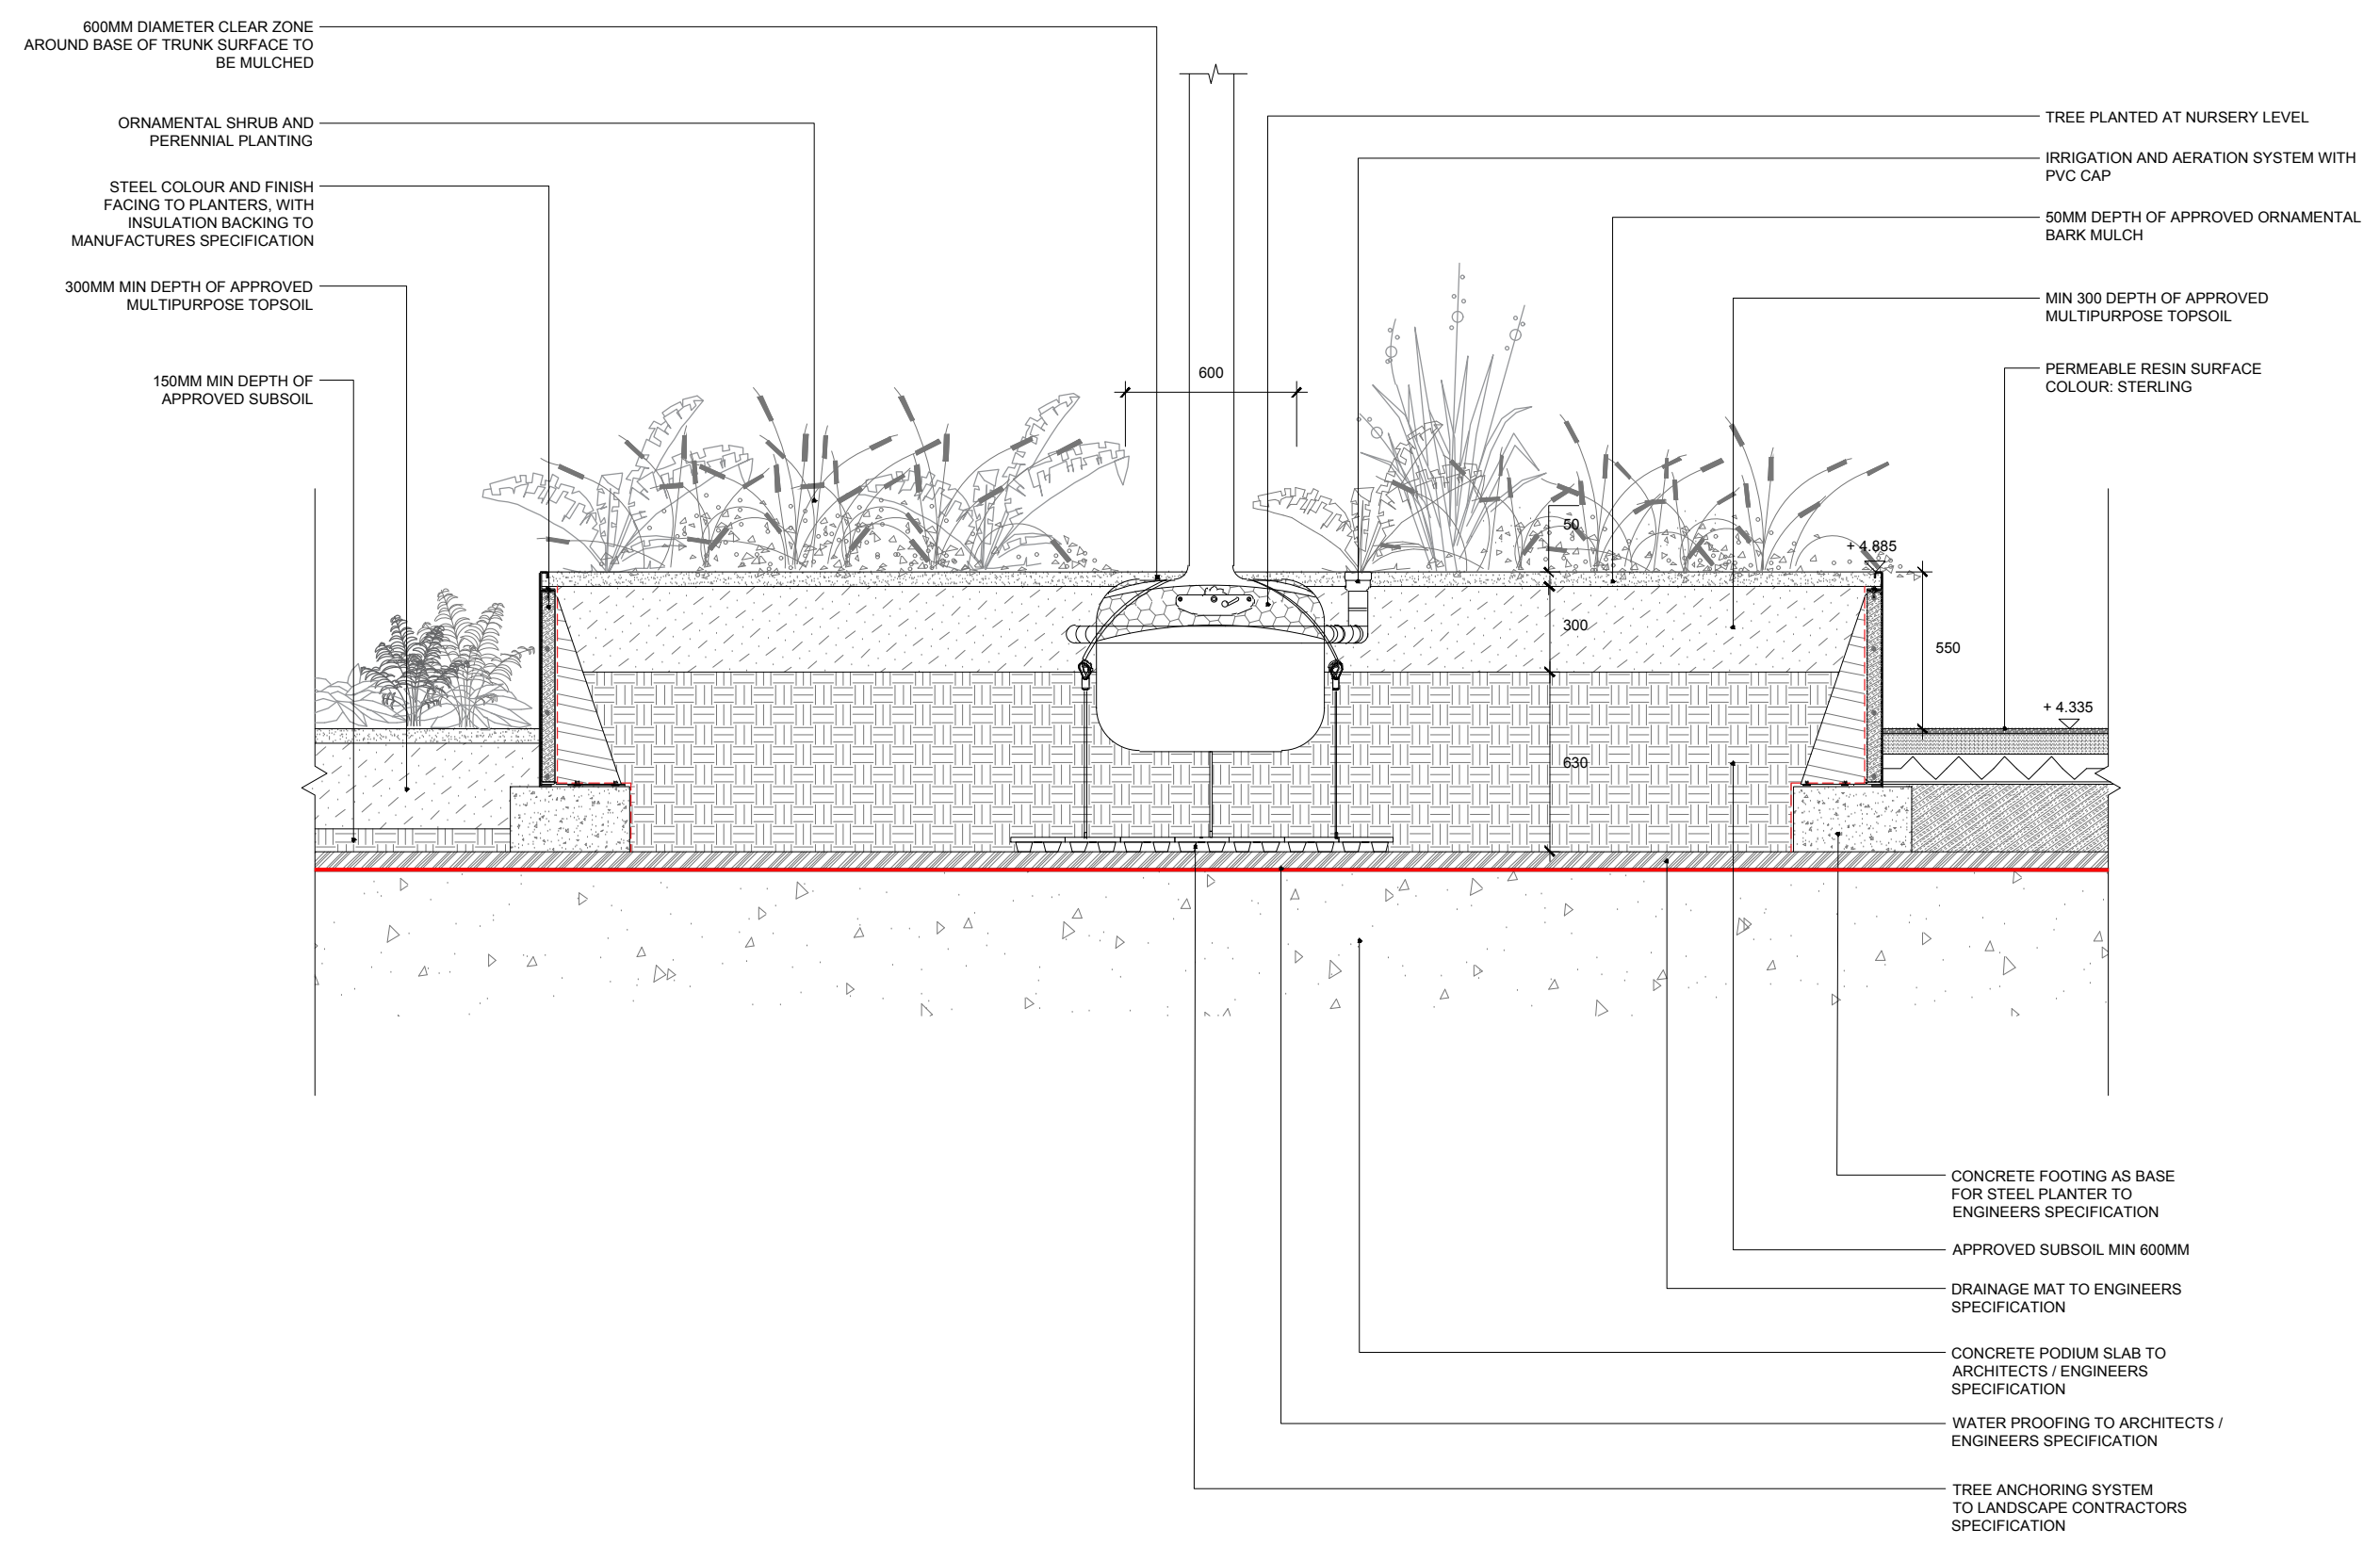

01 TYPICAL RAISED PLANTER OVER PODIUM
 705 SECTION SCALE 1:25



Rev	Description	Date
EXTERIOR ARCHITECTURE LONDON: Studio 1S, Hewlett House, Havelock Terrace, London, SW8 4AS MANCHESTER: Studio 537, The Royal Exchange, St Anns Square, Manchester, M2 7DH E-Mail: office@exteriorarchitecture.com Web: www.exteriorarchitecture.com		

Project title
CHARLTON PHASE 01

Drawing title
TYPICAL RAISED PLANTER OVER PODIUM

Issued By	London	T: 020 7978 2101
Scale	1:25 @ A3	Drawn EXA
Status	PLANNING	Checked KI
Date	DEC 2017	Approved SM
Drawing number	EXA_1752_705	Revision
		-

S:\PROJECTS\2017\1752_CHARLTON PHASE 1\01 CAD\02 SHEET LAYOUT\EXA_1752_705.DWG