


No dimensions are to be scaled from this drawing.  
 All dimensions are to be checked on site.  
 Area measurements for indicative purposes only.

This drawing is the property of Exterior Architecture Ltd.  
 No part of the drawing may be reproduced in any manner without  
 permission from Exterior Architecture Ltd.

Client  
**ROCKWELL**

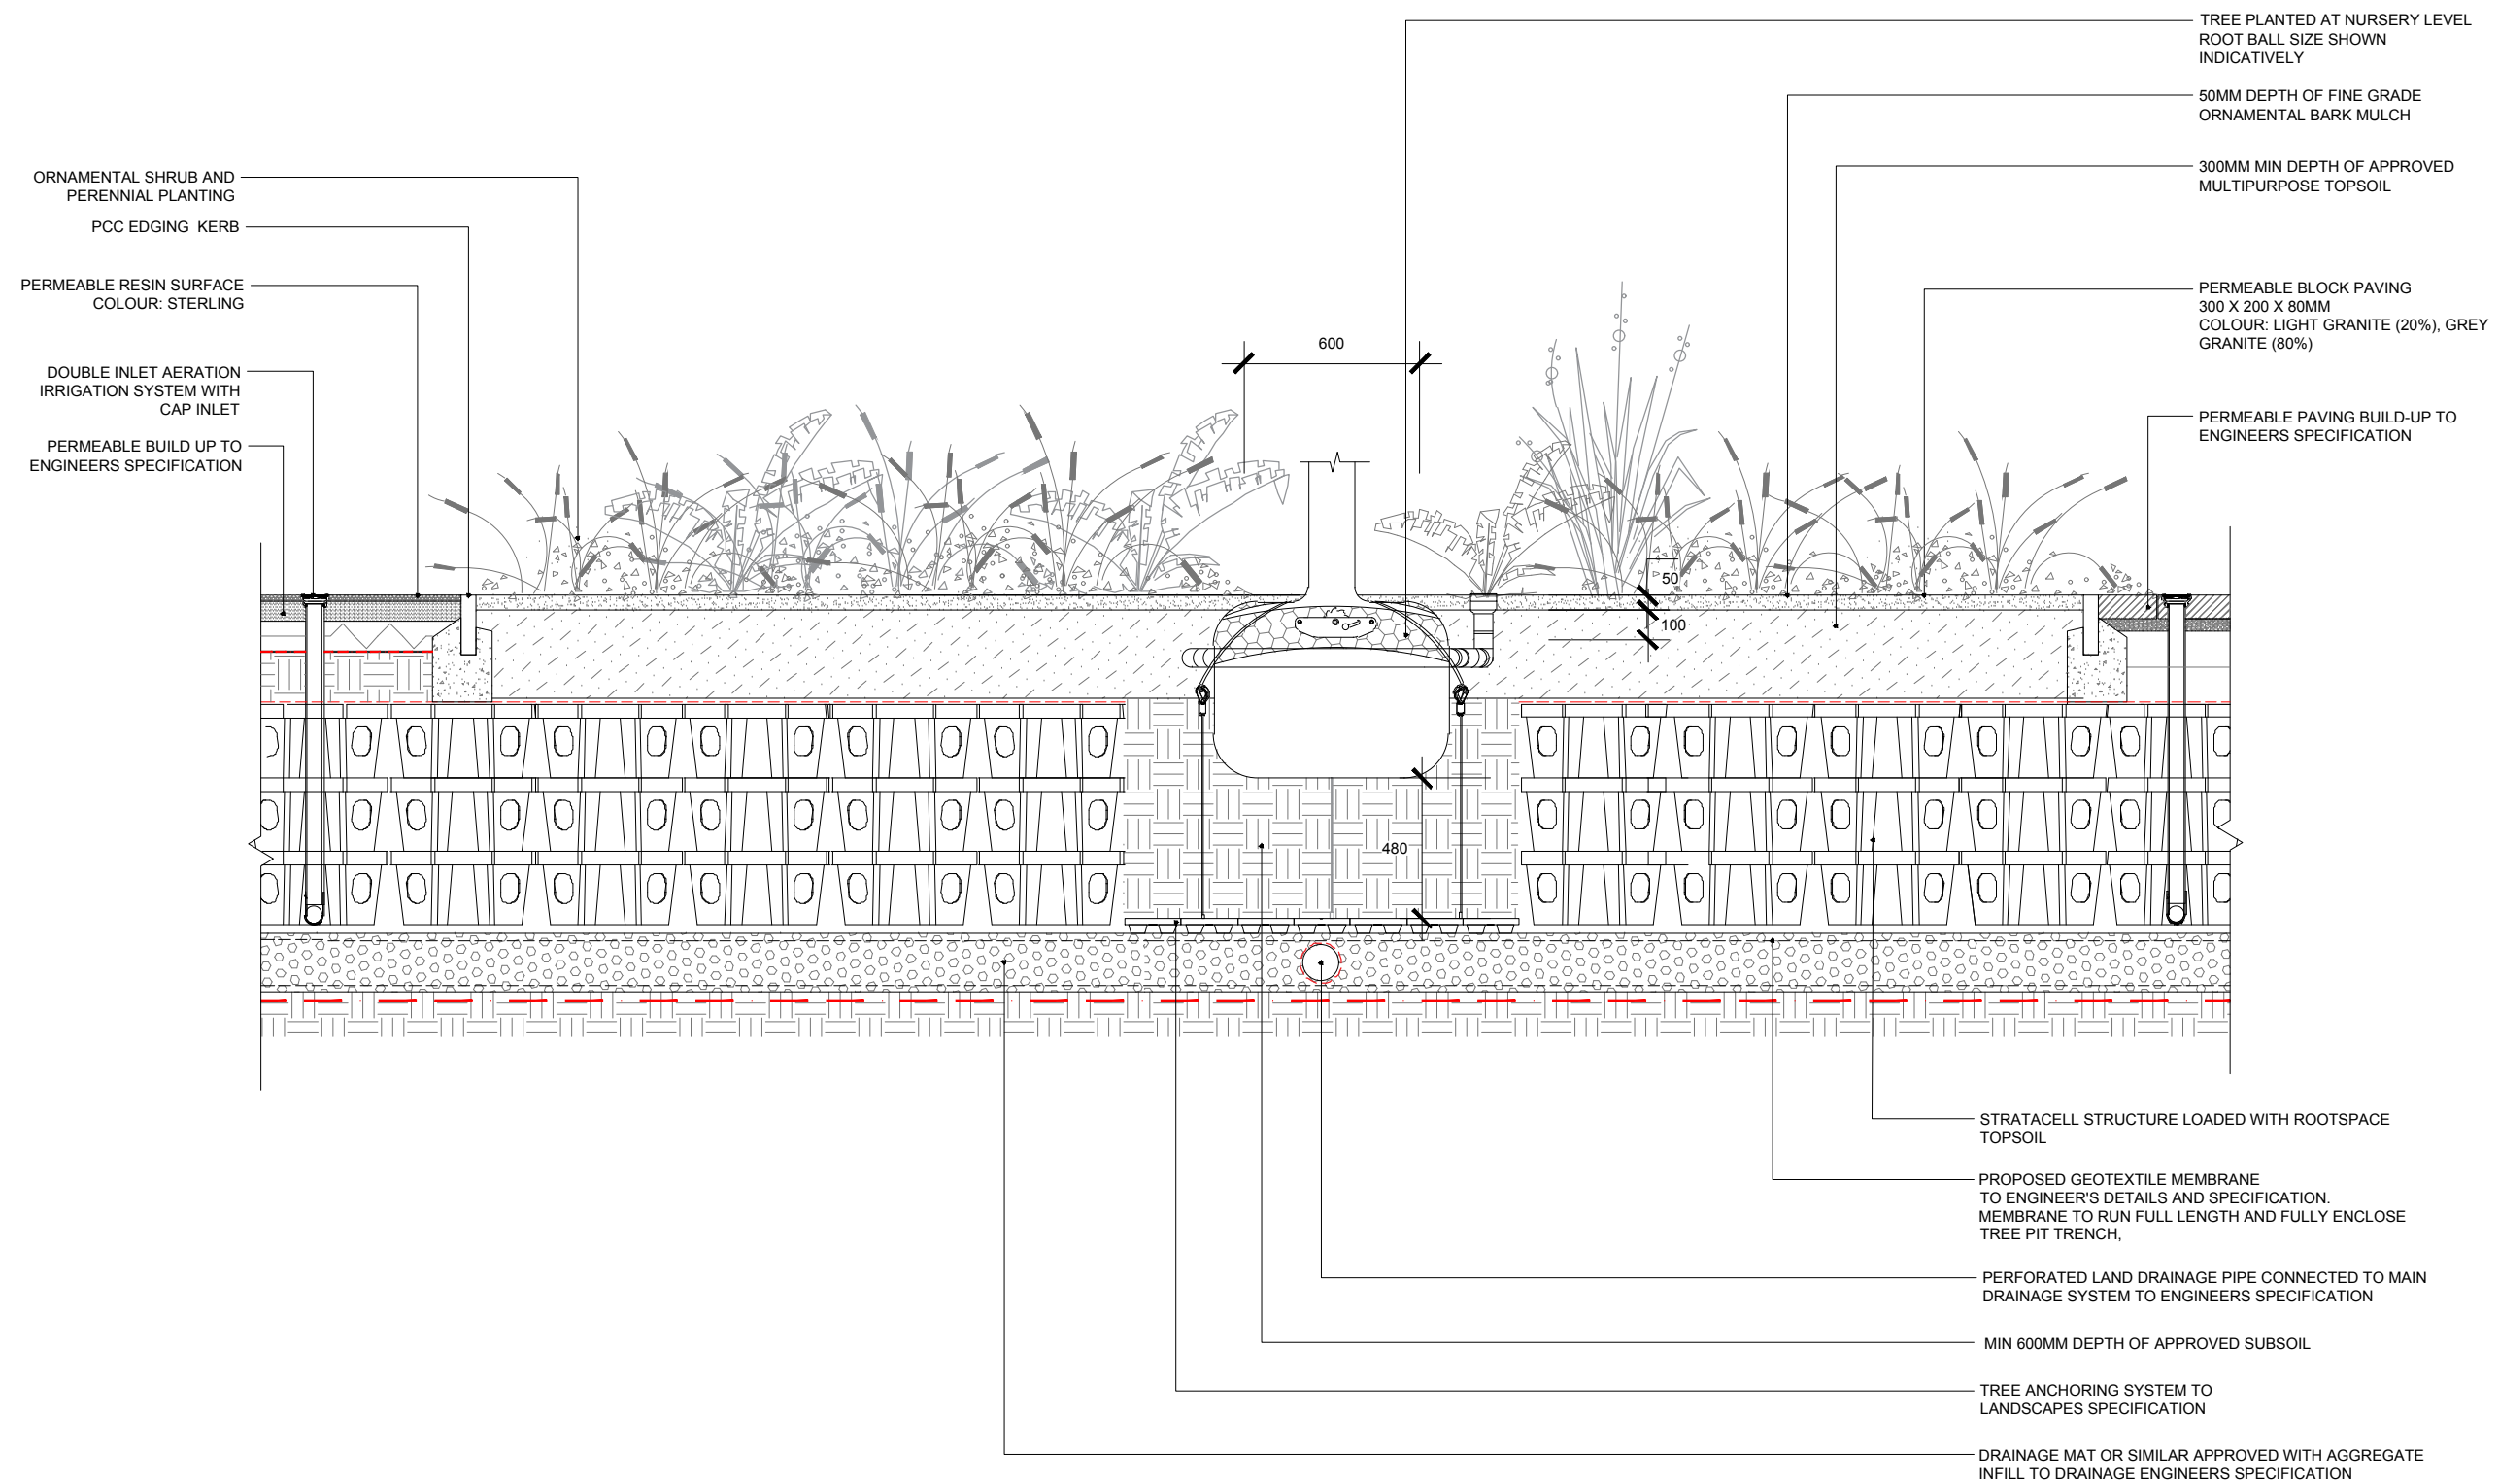

ORNAMENTAL SHRUB AND PERENNIAL PLANTING  
 PCC EDGING KERB  
 PERMEABLE RESIN SURFACE COLOUR: STERLING  
 DOUBLE INLET AERATION IRRIGATION SYSTEM WITH CAP INLET  
 PERMEABLE BUILD UP TO ENGINEERS SPECIFICATION

TREE PLANTED AT NURSERY LEVEL  
 ROOT BALL SIZE SHOWN INDICATIVELY  
 50MM DEPTH OF FINE GRADE ORNAMENTAL BARK MULCH  
 300MM MIN DEPTH OF APPROVED MULTIPURPOSE TOPSOIL  
 PERMEABLE BLOCK PAVING 300 X 200 X 80MM COLOUR: LIGHT GRANITE (20%), GREY GRANITE (80%)  
 PERMEABLE PAVING BUILD-UP TO ENGINEERS SPECIFICATION

STRATACELL STRUCTURE LOADED WITH ROOTSPACE TOPSOIL  
 PROPOSED GEOTEXTILE MEMBRANE TO ENGINEER'S DETAILS AND SPECIFICATION. MEMBRANE TO RUN FULL LENGTH AND FULLY ENCLOSE TREE PIT TRENCH,  
 PERFORATED LAND DRAINAGE PIPE CONNECTED TO MAIN DRAINAGE SYSTEM TO ENGINEERS SPECIFICATION  
 MIN 600MM DEPTH OF APPROVED SUBSOIL  
 TREE ANCHORING SYSTEM TO LANDSCAPES SPECIFICATION  
 DRAINAGE MAT OR SIMILAR APPROVED WITH AGGREGATE INFILL TO DRAINAGE ENGINEERS SPECIFICATION

Rev	Description	Date
-----	-------------	------

**EXTERIOR ARCHITECTURE**  
 LONDON: Studio 1S, Hewlett House, Havelock Terrace, London, SW8 4AS  
 MANCHESTER: Studio 537, The Royal Exchange, St Anns Square, Manchester, M2 7DH  
 E-Mail: [office@exteriorarchitecture.com](mailto:office@exteriorarchitecture.com)  
 Web: [www.exteriorarchitecture.com](http://www.exteriorarchitecture.com)

Project title  
**CHARLTON PHASE 01**

Drawing title  
**TYPICAL TREE PLANTING DETAIL OVER MADE GROUND**

Issued By	London	T: 020 7978 2101
Scale	1:25 @ A3	Drawn EXA
Status	PLANNING	Checked KI
Date	DEC 2017	Approved SM
Drawing number	EXA_1752_701	Revision
		-

01 TYPICAL TREE PLANTING DETAIL OVER MADE GROUND  
 701 SECTION SCALE 1:25



S:\PROJECTS\2017\1752\_CHARLTON PHASE 1\01 CAD\02 SHEET LAYOUT\EXA\_1752\_701.DWG