


Sources of information

Simpson Haugh
10046-Z0-G100-3-AL_15.dwg
Received 27/10/2016

Cloud10
Charlton ROL-26-10-16-Meters.dwg
Received 25/10/2016

Rockwell Residential
22384_OGL_REV-1.dwg
Received 24/10/2016

EB7 Ltd
Site Photographs
Ordnance Survey

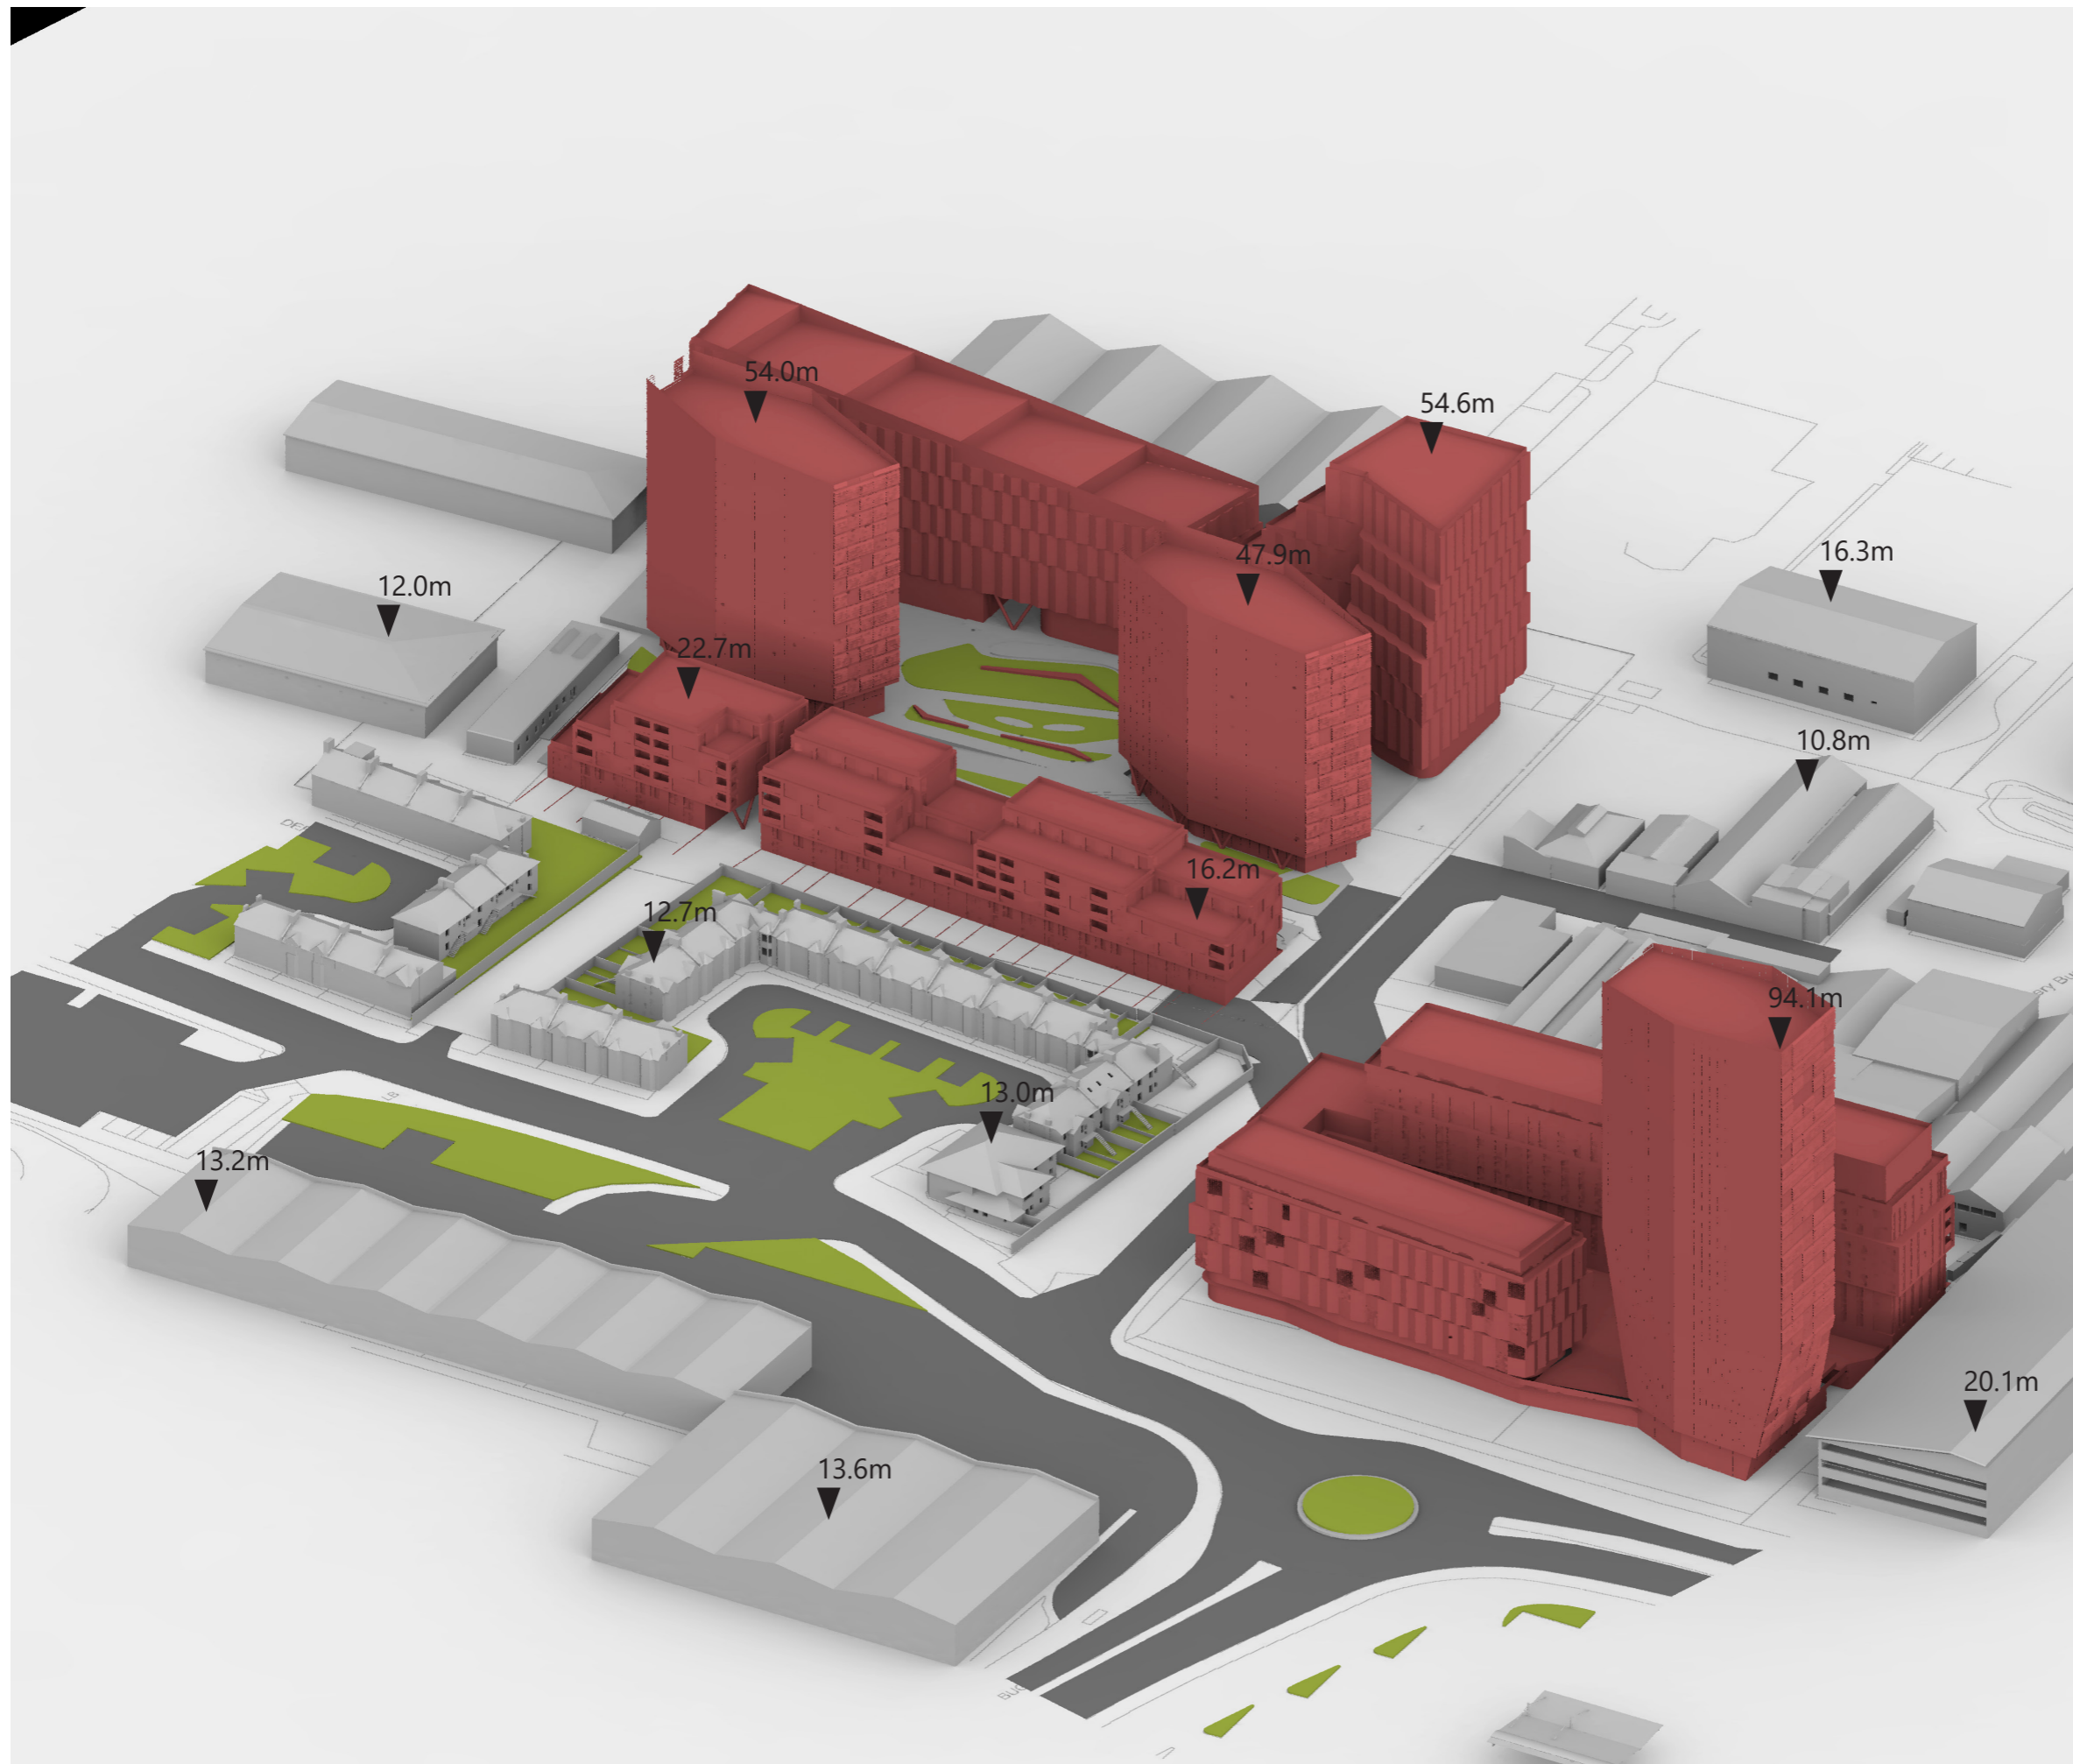



Project Charlton Riverside
London
SE7 7RY

Title Proposed Development
3D View

Drawn AP Checked PS

Date 04/11/2016 Rel no. 17

Drawing no. 1864-34

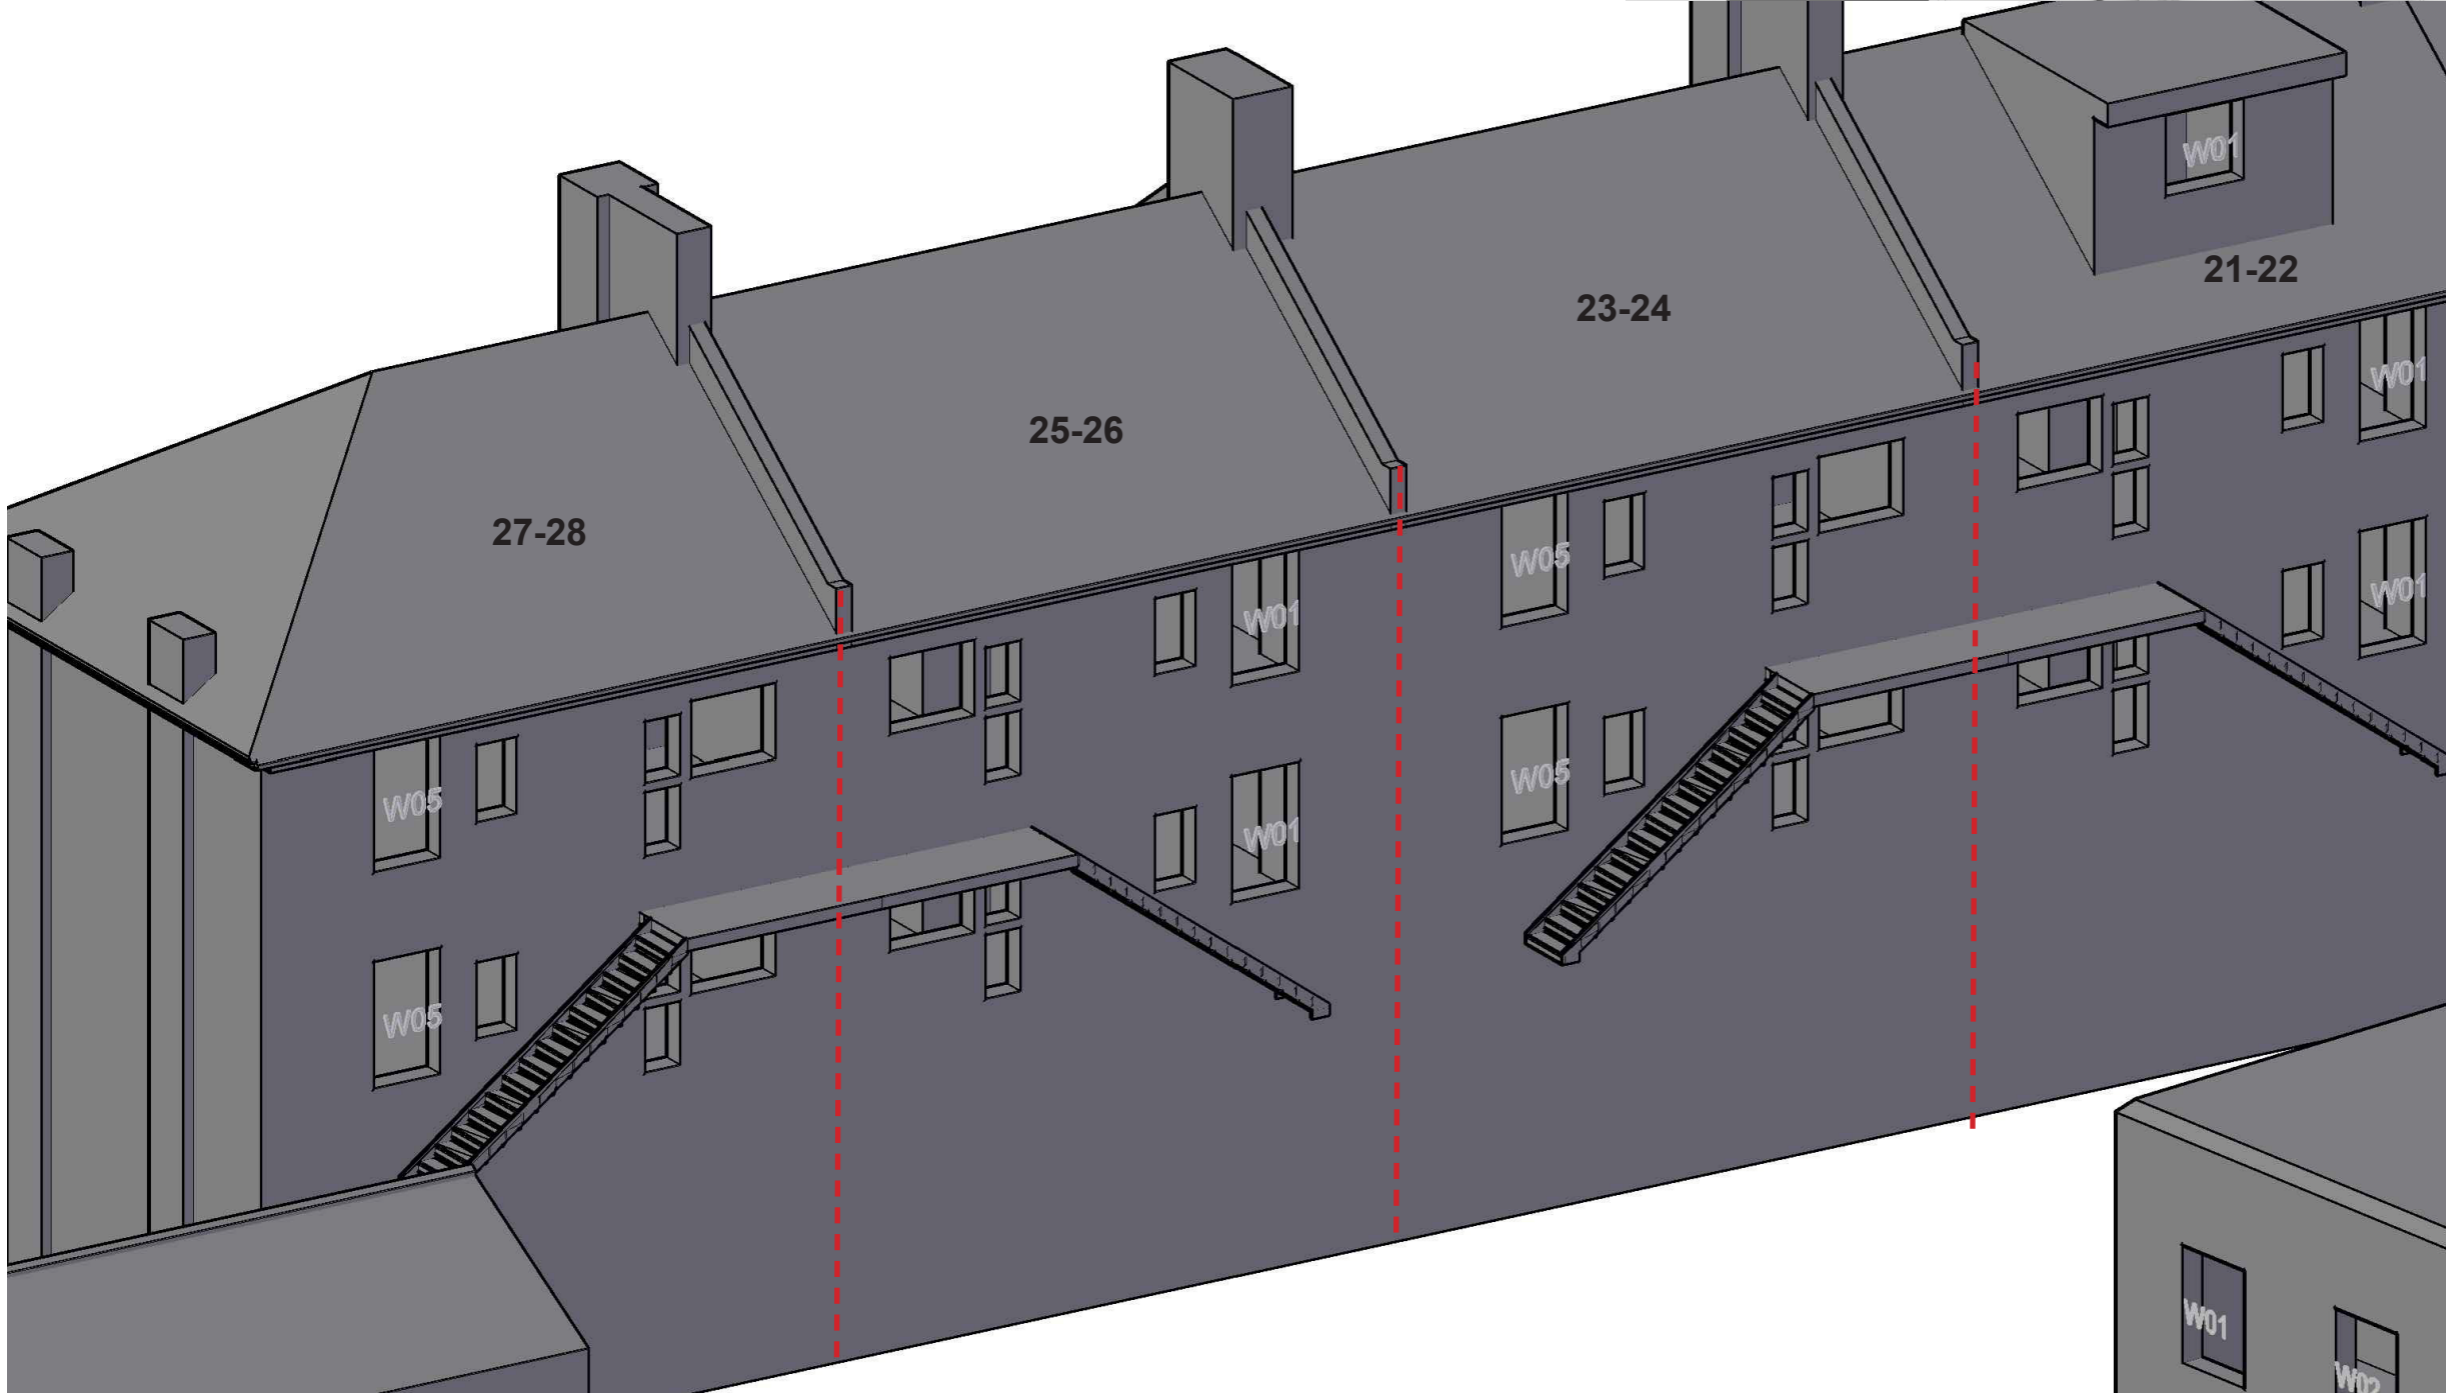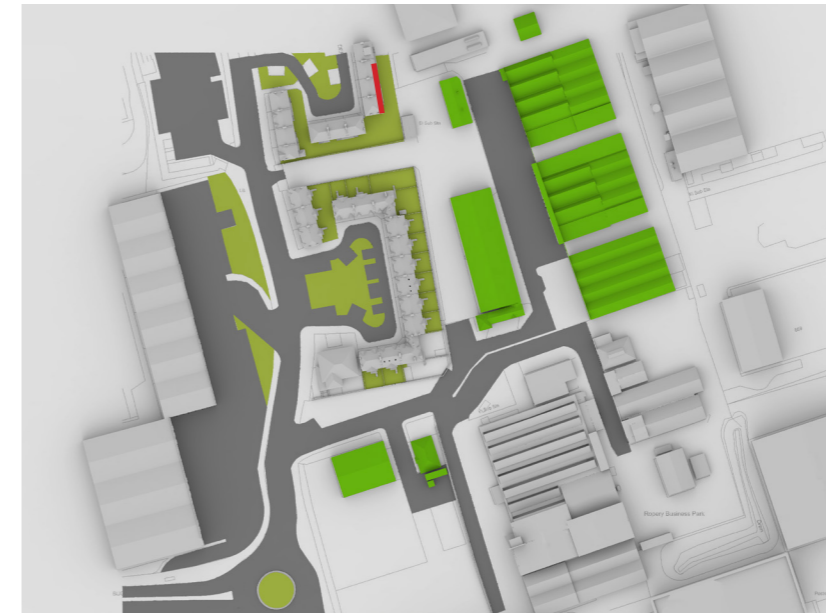

Sources of information

Simpson Haugh
10046-Z0-G100-3-AL_15.dwg
Received 27/10/2016

Cloud10
Charlton ROL-26-10-16-Meters.dwg
Received 25/10/2016

Rockwell Residential
22384_OGL_REV-1.dwg
Received 24/10/2016

EB7 Ltd
Site Photographs
Ordnance Survey

Project Charlton Riverside
Greenwich
London

Title 21-22, 23-24, 25-26,
27-28 Derrick Gardens
Window Map

Drawn AP Checked PS

Date 04/11/2016 Rel no. 17

Drawing no. 1864-WM09



Sources of information

Simpson Haugh
10046-Z0-G100-3-AL_15.dwg
Received 27/10/2016

Cloud10
Charlton ROL-26-10-16-Meters.dwg
Received 25/10/2016

Rockwell Residential
22384_OGL_REV-1.dwg
Received 24/10/2016

EB7 Ltd
Site Photographs
Ordnance Survey

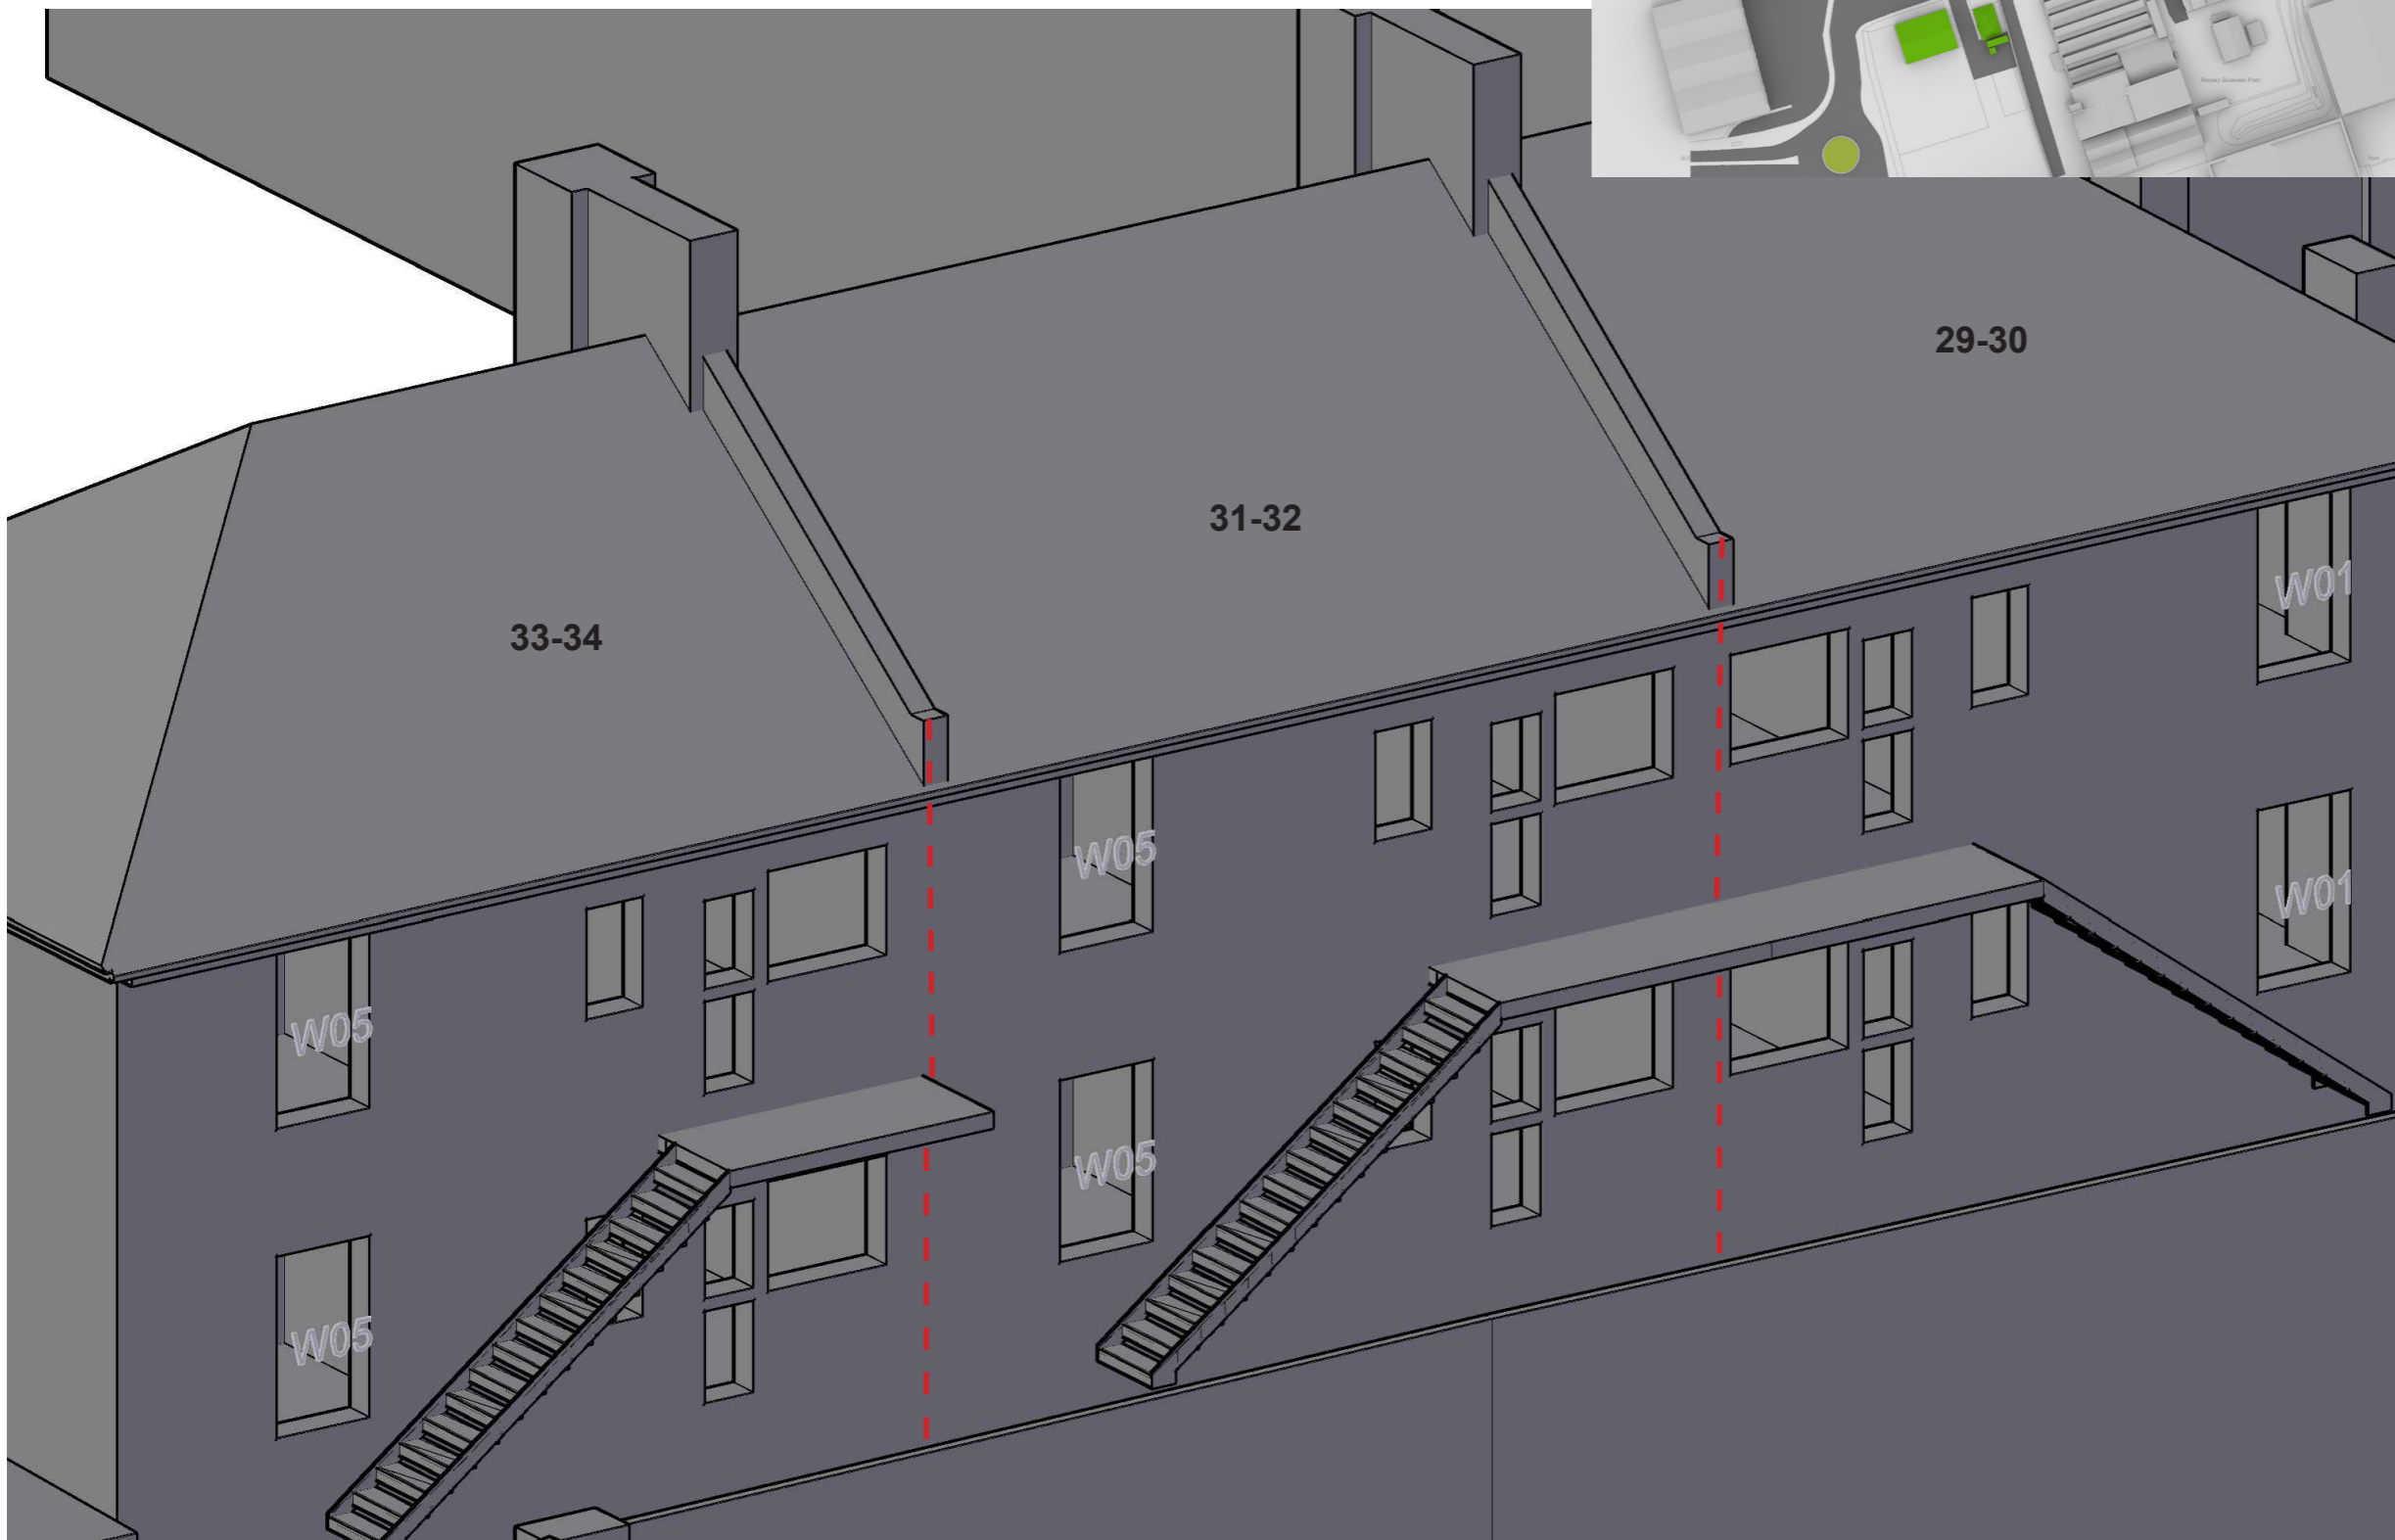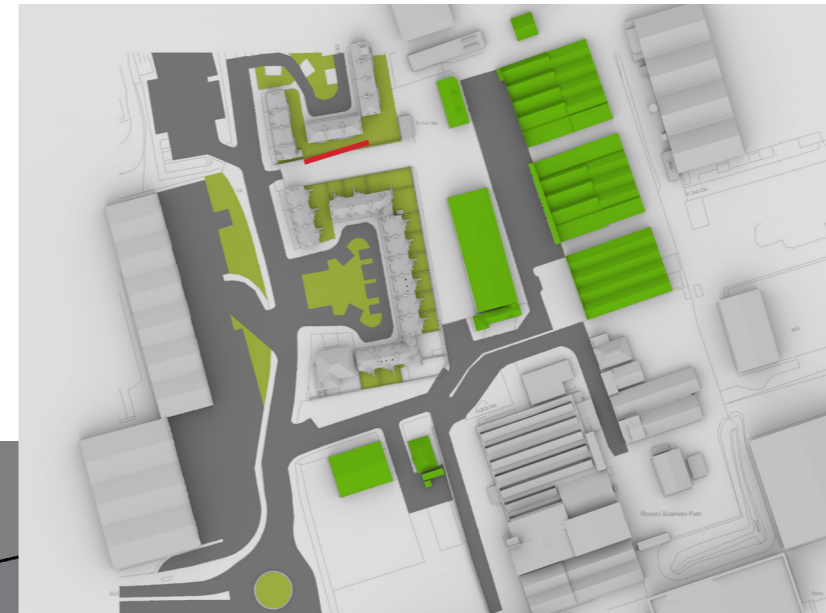

Project Charlton Riverside
Greenwich
London

Title 29-30, 31-32, 33-34 Derrick Gardens
Window Map

Drawn	AP	Checked	PS
-------	----	---------	----

Date	04/11/2016	Rel no.	17
------	------------	---------	----

Drawing no. 1864-WM10



Sources of information

Simpson Haugh
10046-Z0-G100-3-AL_15.dwg
Received 27/10/2016

Cloud10
Charlton ROL-26-10-16-Meters.dwg
Received 25/10/2016

Rockwell Residential
22384_OGL_REV-1.dwg
Received 24/10/2016

EB7 Ltd
Site Photographs
Ordnance Survey

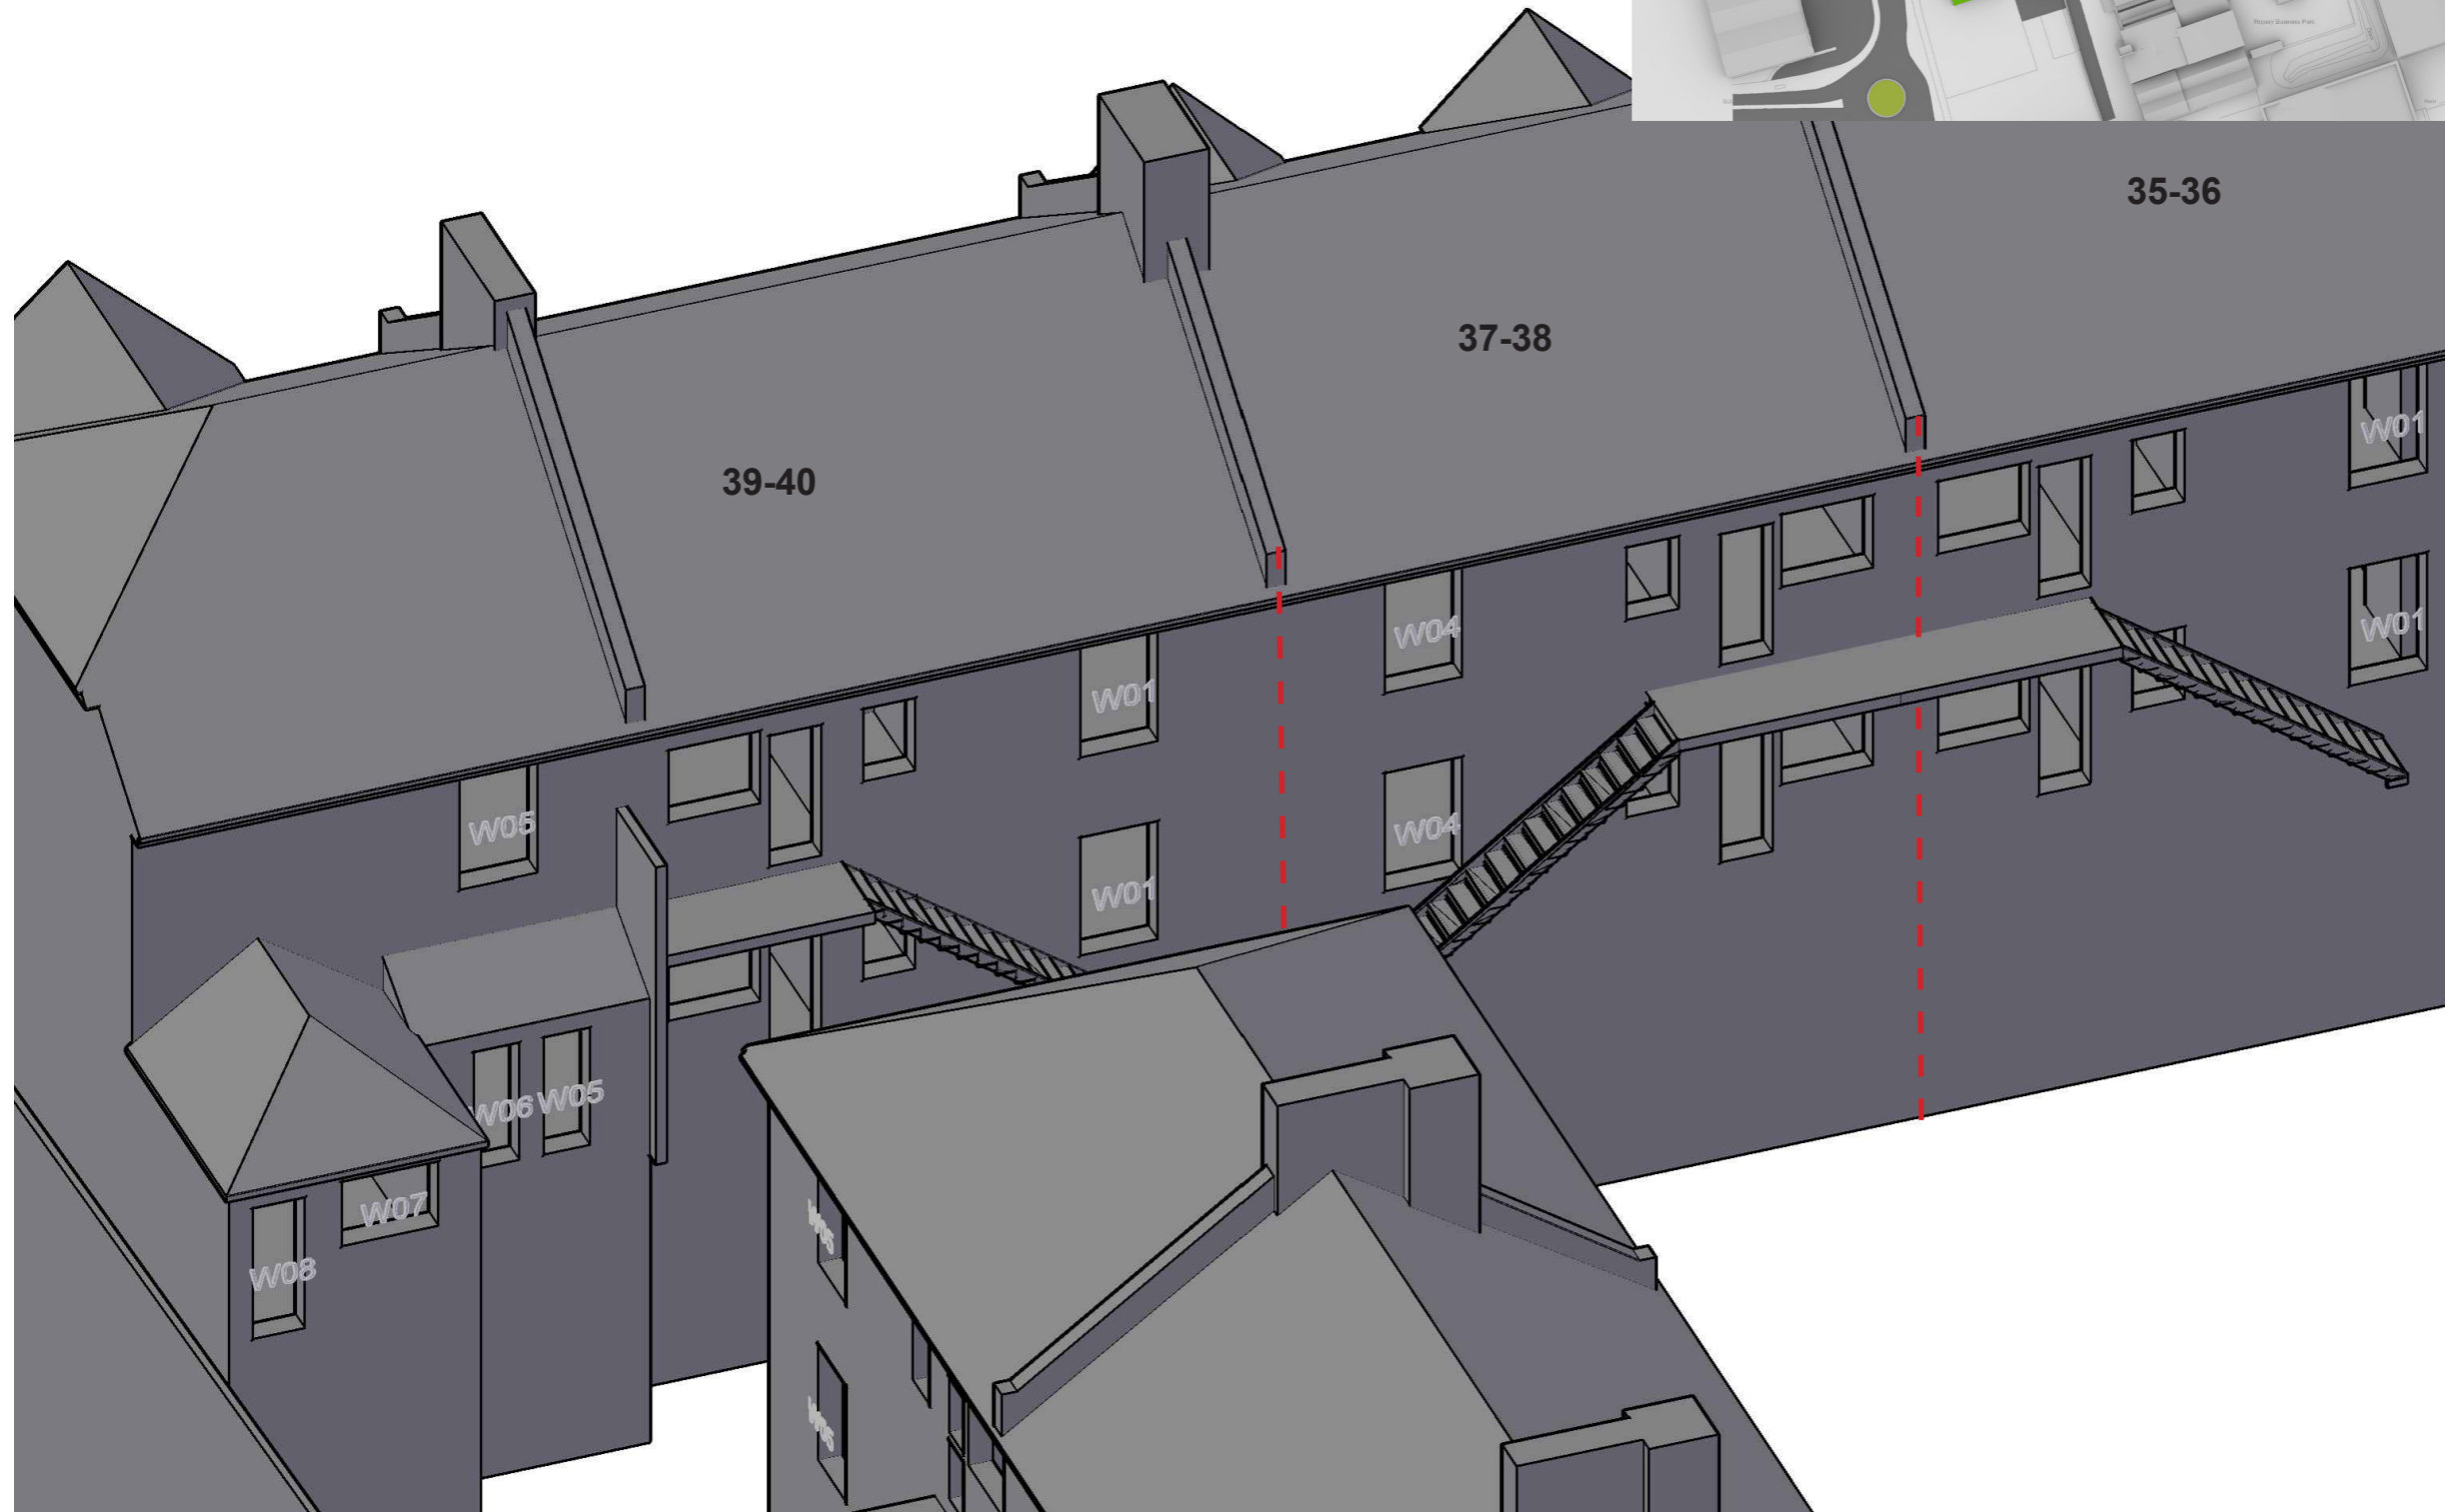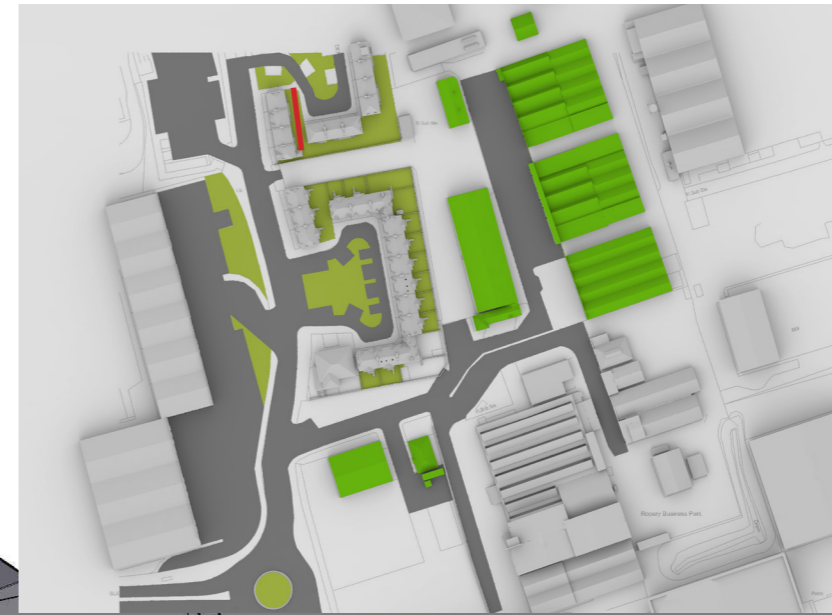


Project Charlton Riverside
Greenwich
London

Title 35-36, 37-38, 39-40 Derrick Gardens
Window Map

Drawn	AP	Checked	PS
-------	----	---------	----

Date	04/11/2016	Rel no.	17
------	------------	---------	----

Drawing no. 1864-WM11

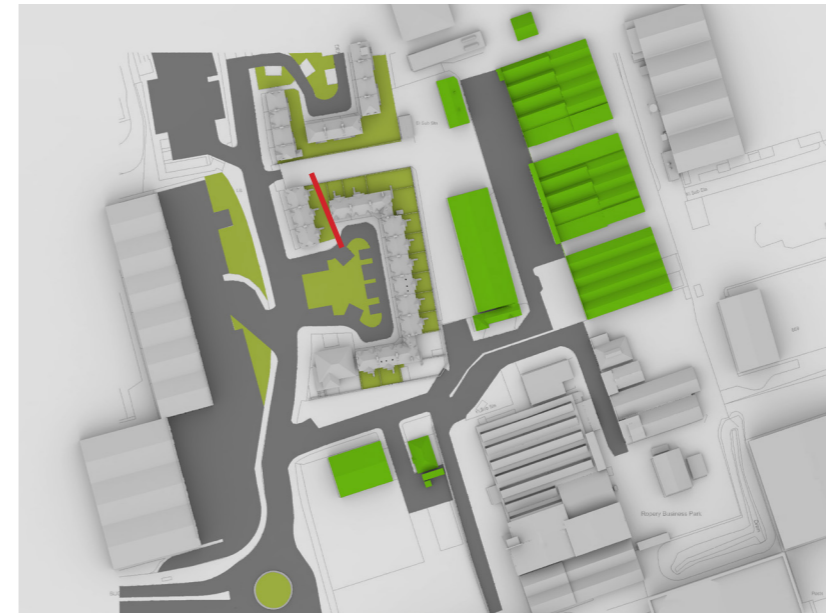


Sources of information

Simpson Haugh
10046-Z0-G100-3-AL_15.dwg
Received 27/10/2016

Cloud10
Charlton ROL-26-10-16-Meters.dwg
Received 25/10/2016

Rockwell Residential
22384_OGL_REV-1.dwg
Received 24/10/2016

EB7 Ltd
Site Photographs
Ordnance Survey

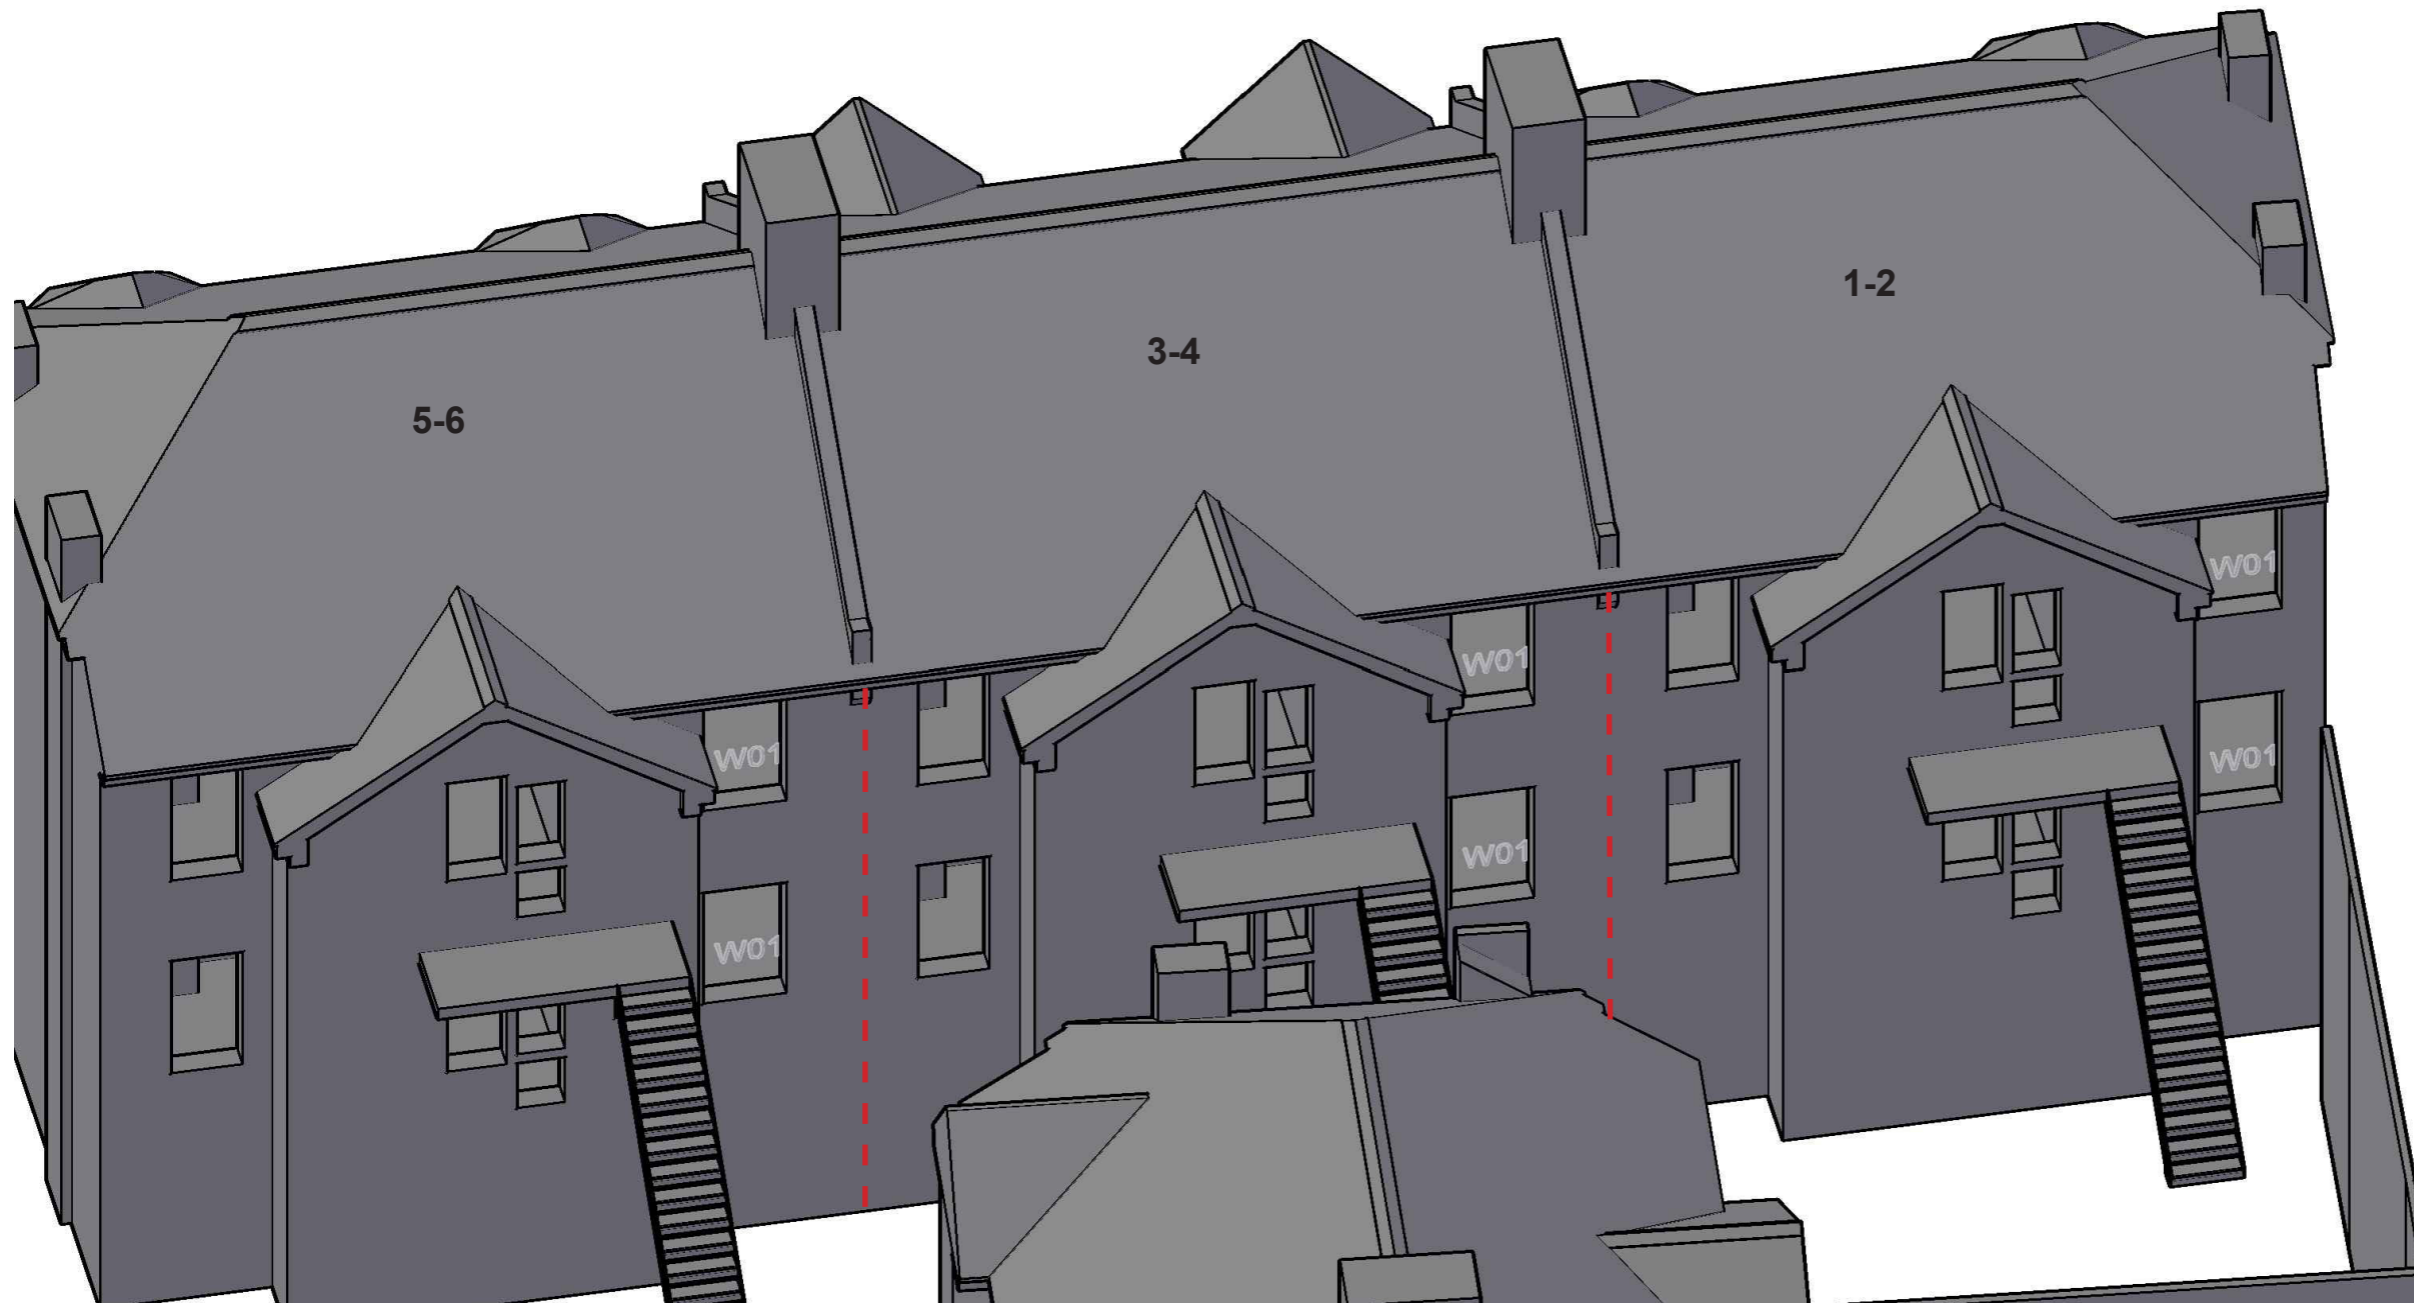



Project Charlton Riverside
Greenwich
London

Title 1-2, 3-4, 5-6 Atlas Gardens
Window Map

Drawn	AP	Checked	PS
-------	----	---------	----

Date	04/11/2016	Rel no.	17
------	------------	---------	----

Drawing no. 1864-WM12

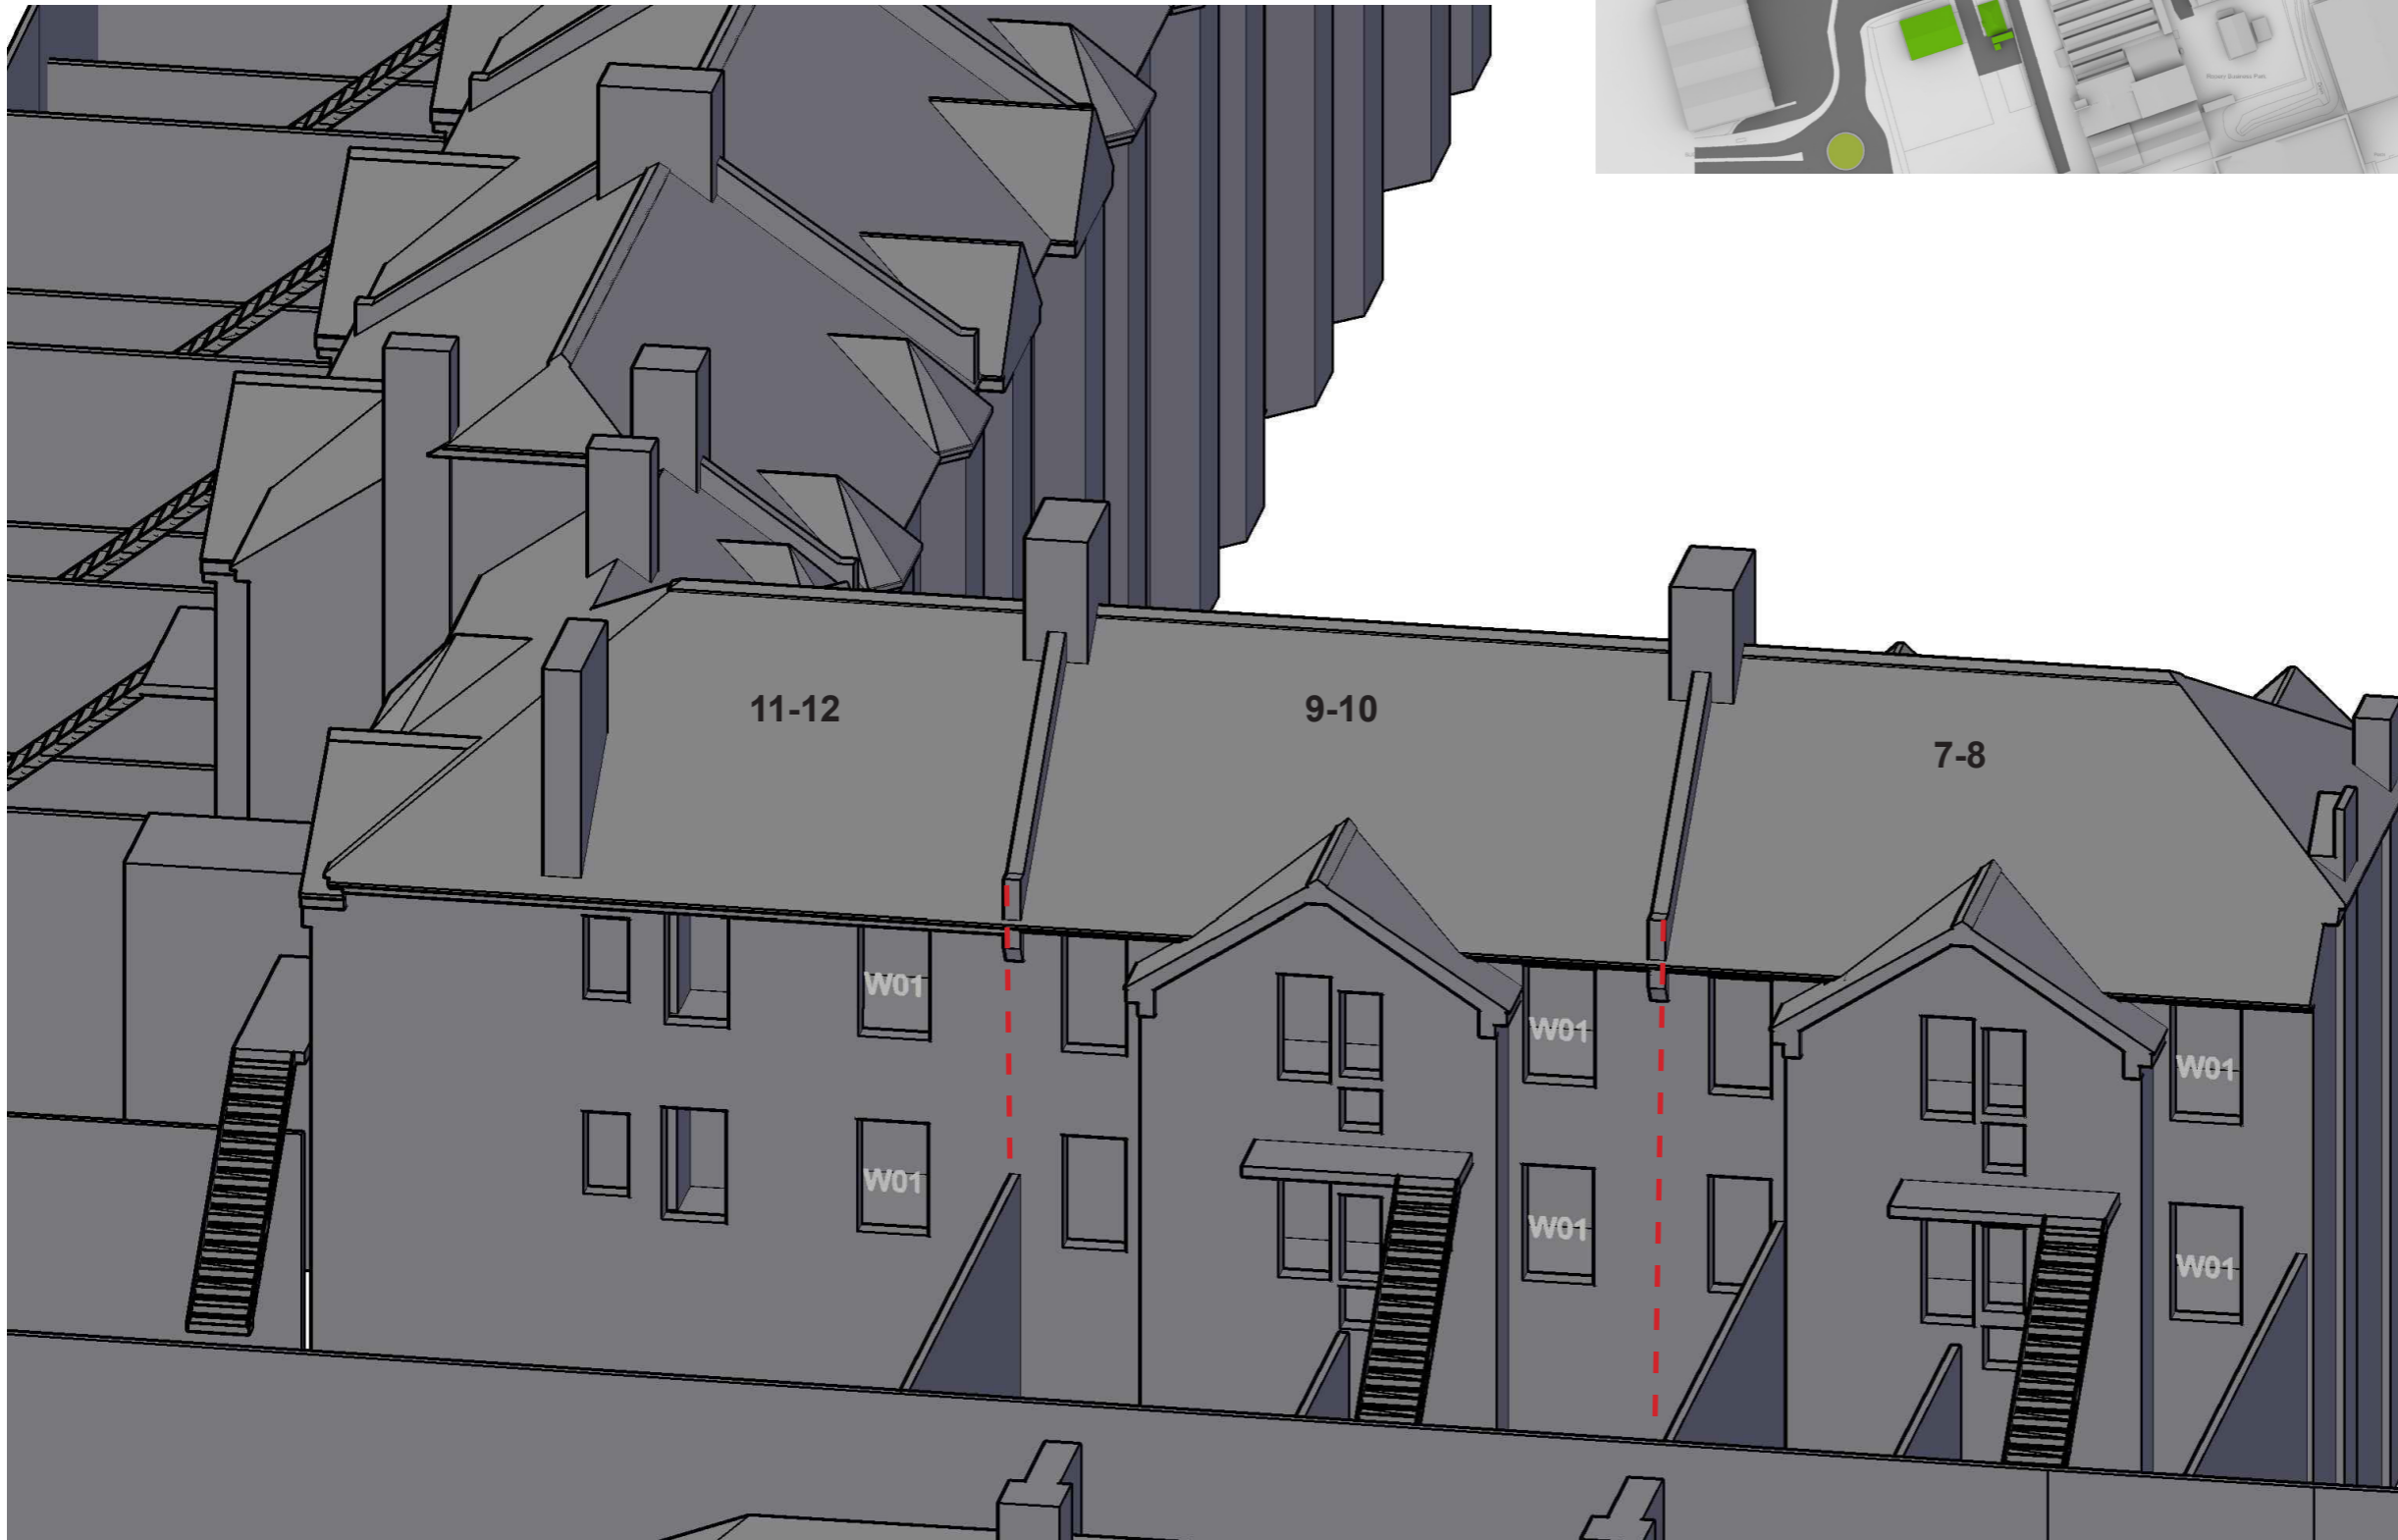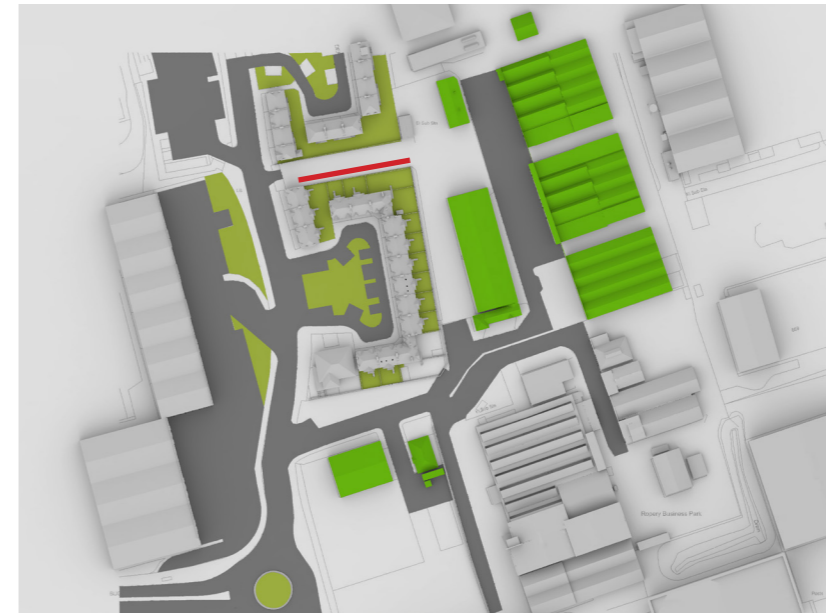

Sources of information

Simpson Haugh
10046-Z0-G100-3-AL_15.dwg
Received 27/10/2016

Cloud10
Charlton ROL-26-10-16-Meters.dwg
Received 25/10/2016

Rockwell Residential
22384_OGL_REV-1.dwg
Received 24/10/2016

EB7 Ltd
Site Photographs
Ordnance Survey

Project Charlton Riverside
Greenwich
London

Title 7-8, 9-10, 11-12 Atlas Gardens
Window Map

Drawn AP Checked PS

Date 04/11/2016 Rel no. 17

Drawing no. 1864-WM13



Sources of information

Simpson Haugh
10046-Z0-G100-3-AL_15.dwg
Received 27/10/2016

Cloud10
Charlton ROL-26-10-16-Meters.dwg
Received 25/10/2016

Rockwell Residential
22384_OGL_REV-1.dwg
Received 24/10/2016

EB7 Ltd
Site Photographs
Ordnance Survey

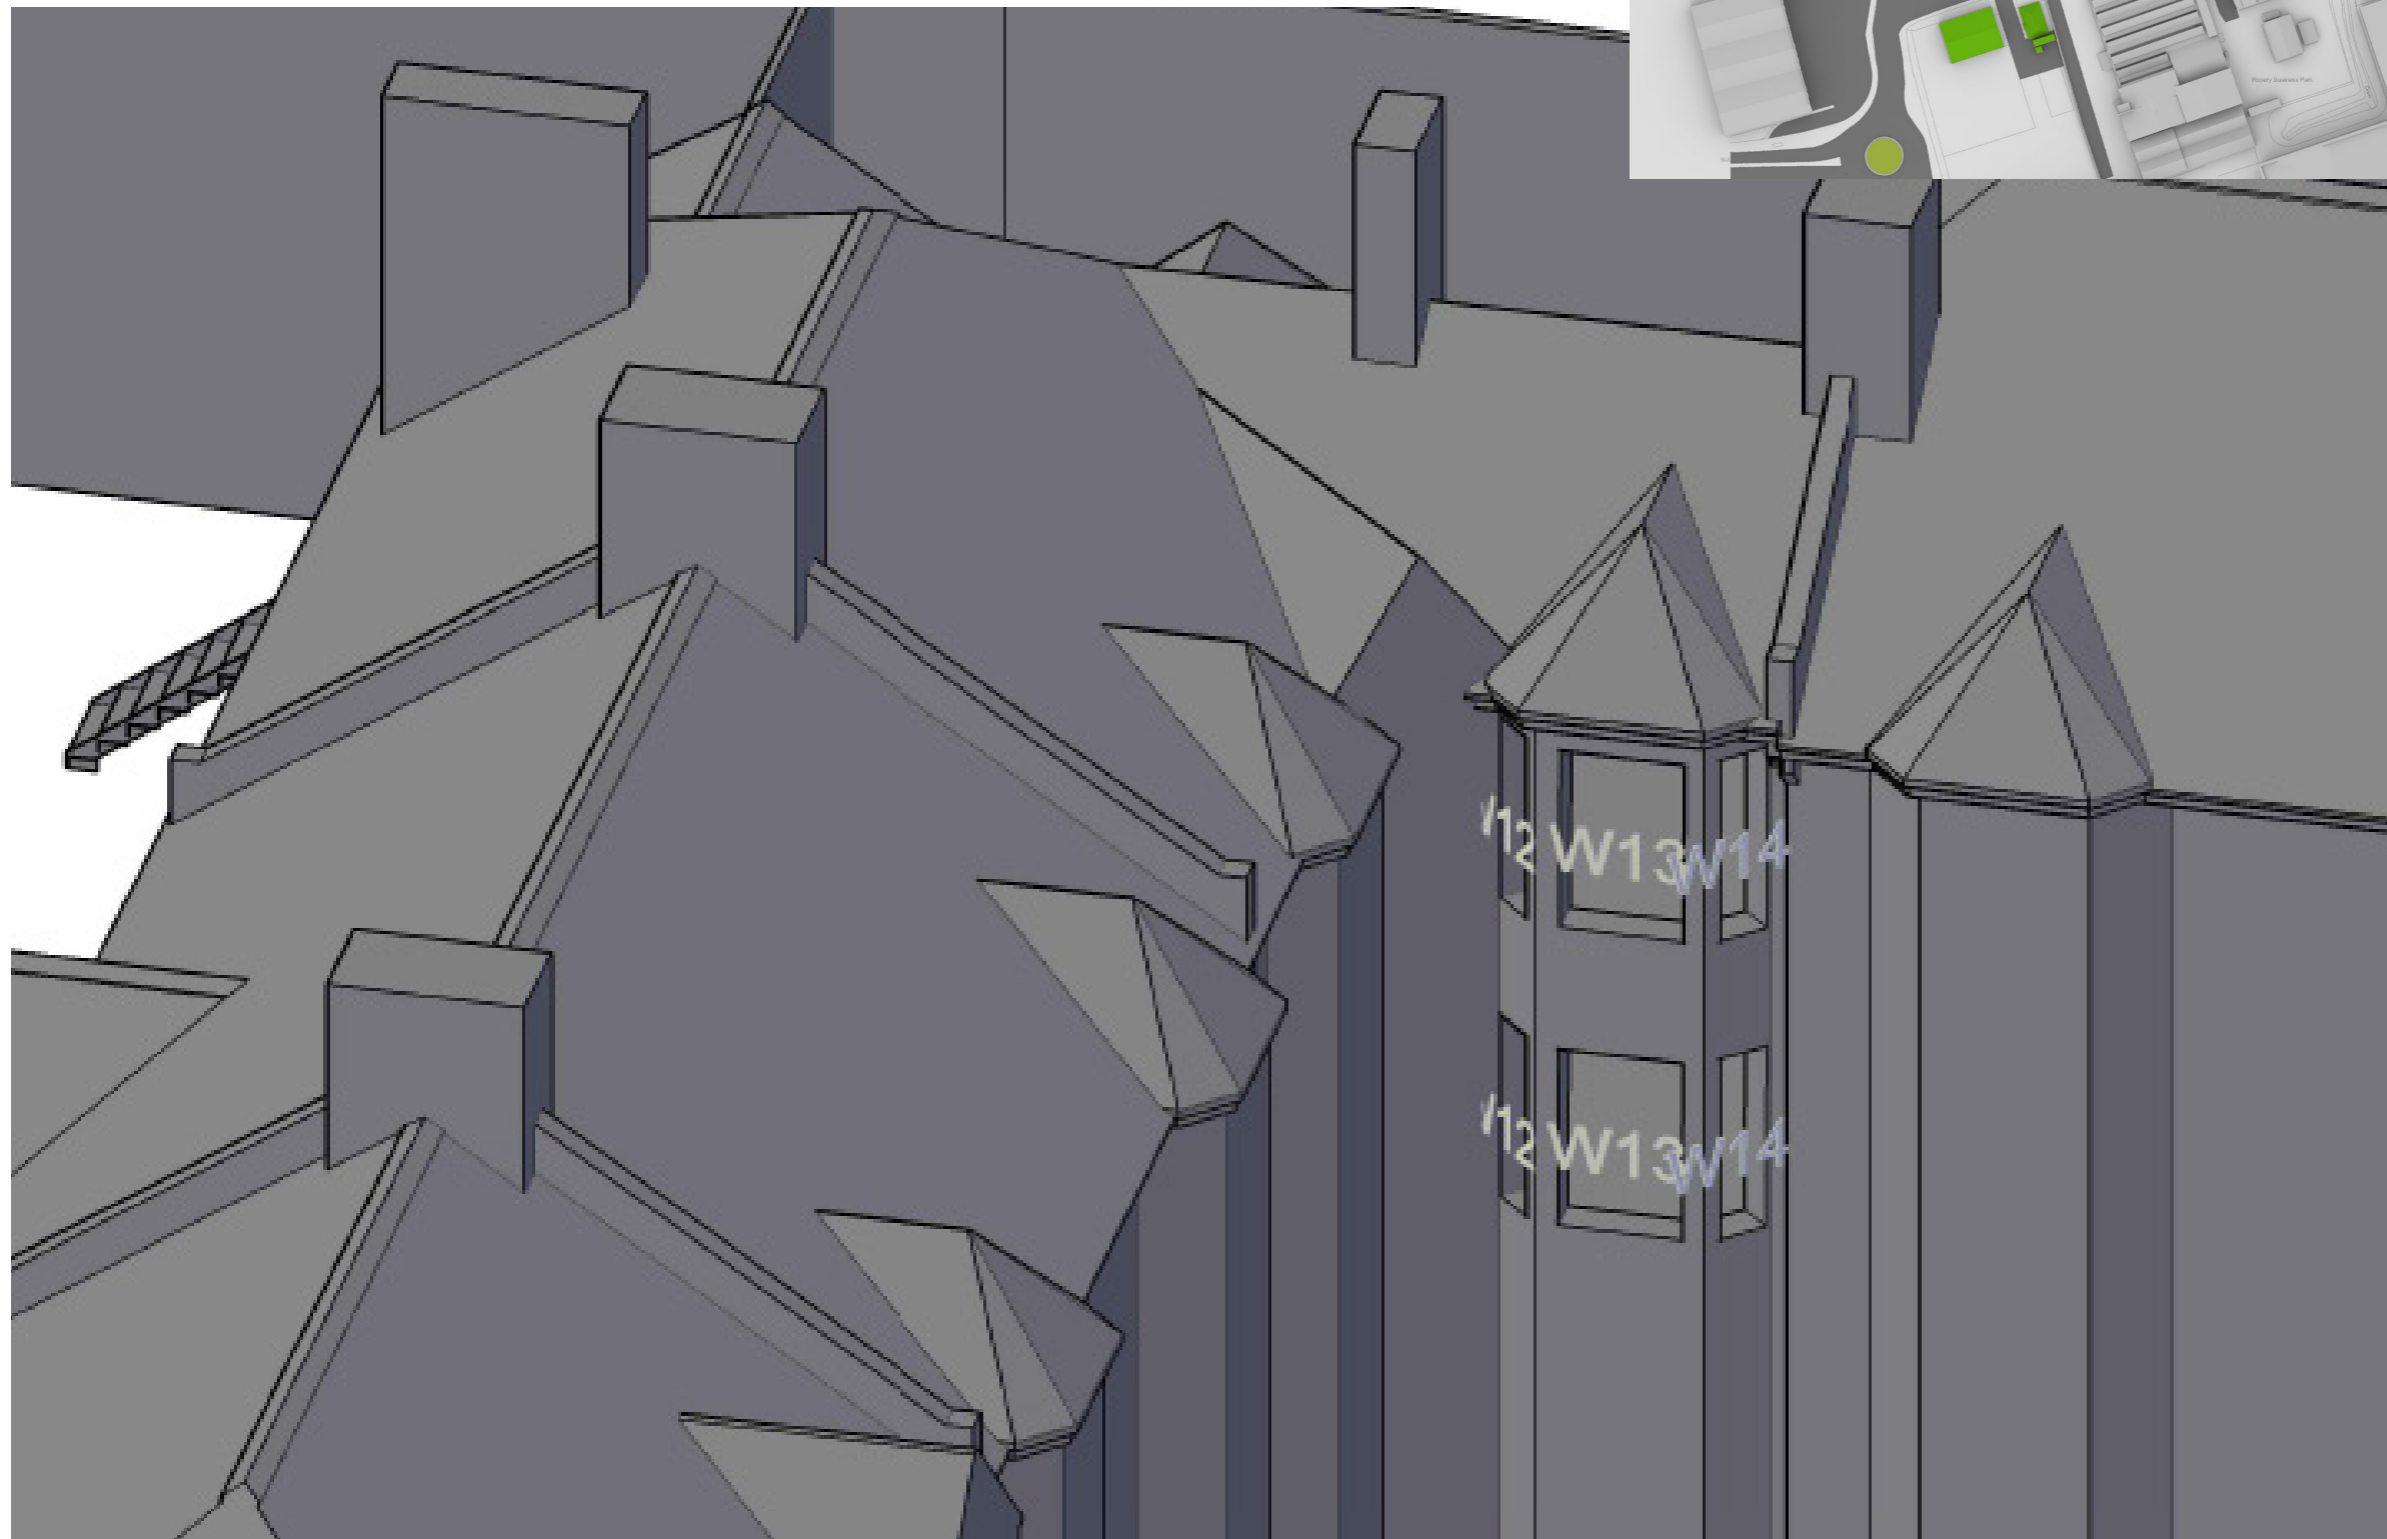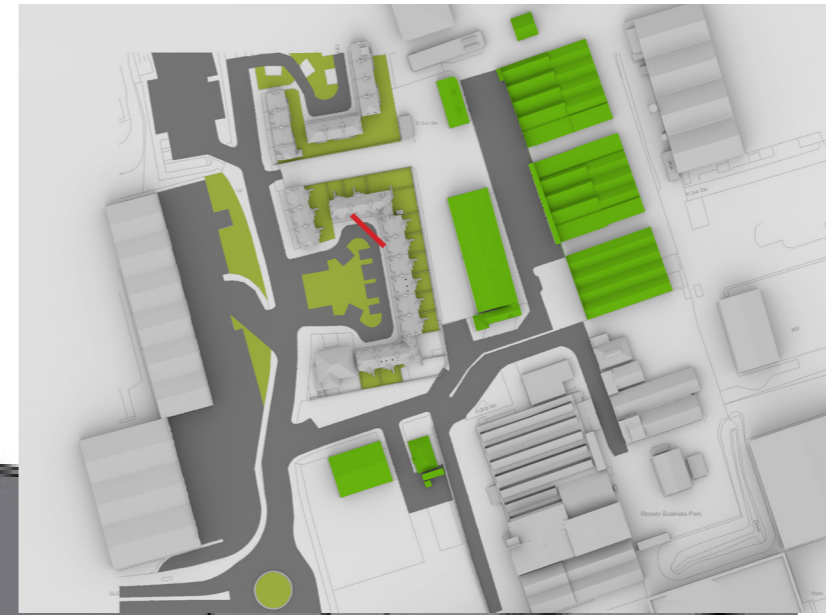

Project Charlton Riverside
Greenwich
London

Title 11-12 Atlas Gardens
(Rear view)
Window Map

Drawn	AP	Checked	PS
-------	----	---------	----

Date	04/11/2016	Rel no.	17
------	------------	---------	----

Drawing no. 1864-WM14