


No dimensions are to be scaled from this drawing. All dimensions are to be checked on site. Area measurements for indicative purposes only.

This drawing is the property of Exterior Architecture Ltd. No part of the drawing may be reproduced in any manner without permission from Exterior Architecture Ltd.

Client
ROCKWELL

- GENERAL NOTES IN REGARDING WORKS WITHIN ROOT PROTECTION AREA'S (RPA):**
- NO EXCAVATION TO PLACE WITHIN RPA'S. ANY EXCAVATION REQUIRED FOR PLANTING TO BE DUG BY HAND
 - ALL WORKS TO BE ACCORDANCE WITH ARBORICULTURE METHOD STATEMENT
 - PERMEABLE SURFACES ONLY IN RPA'S

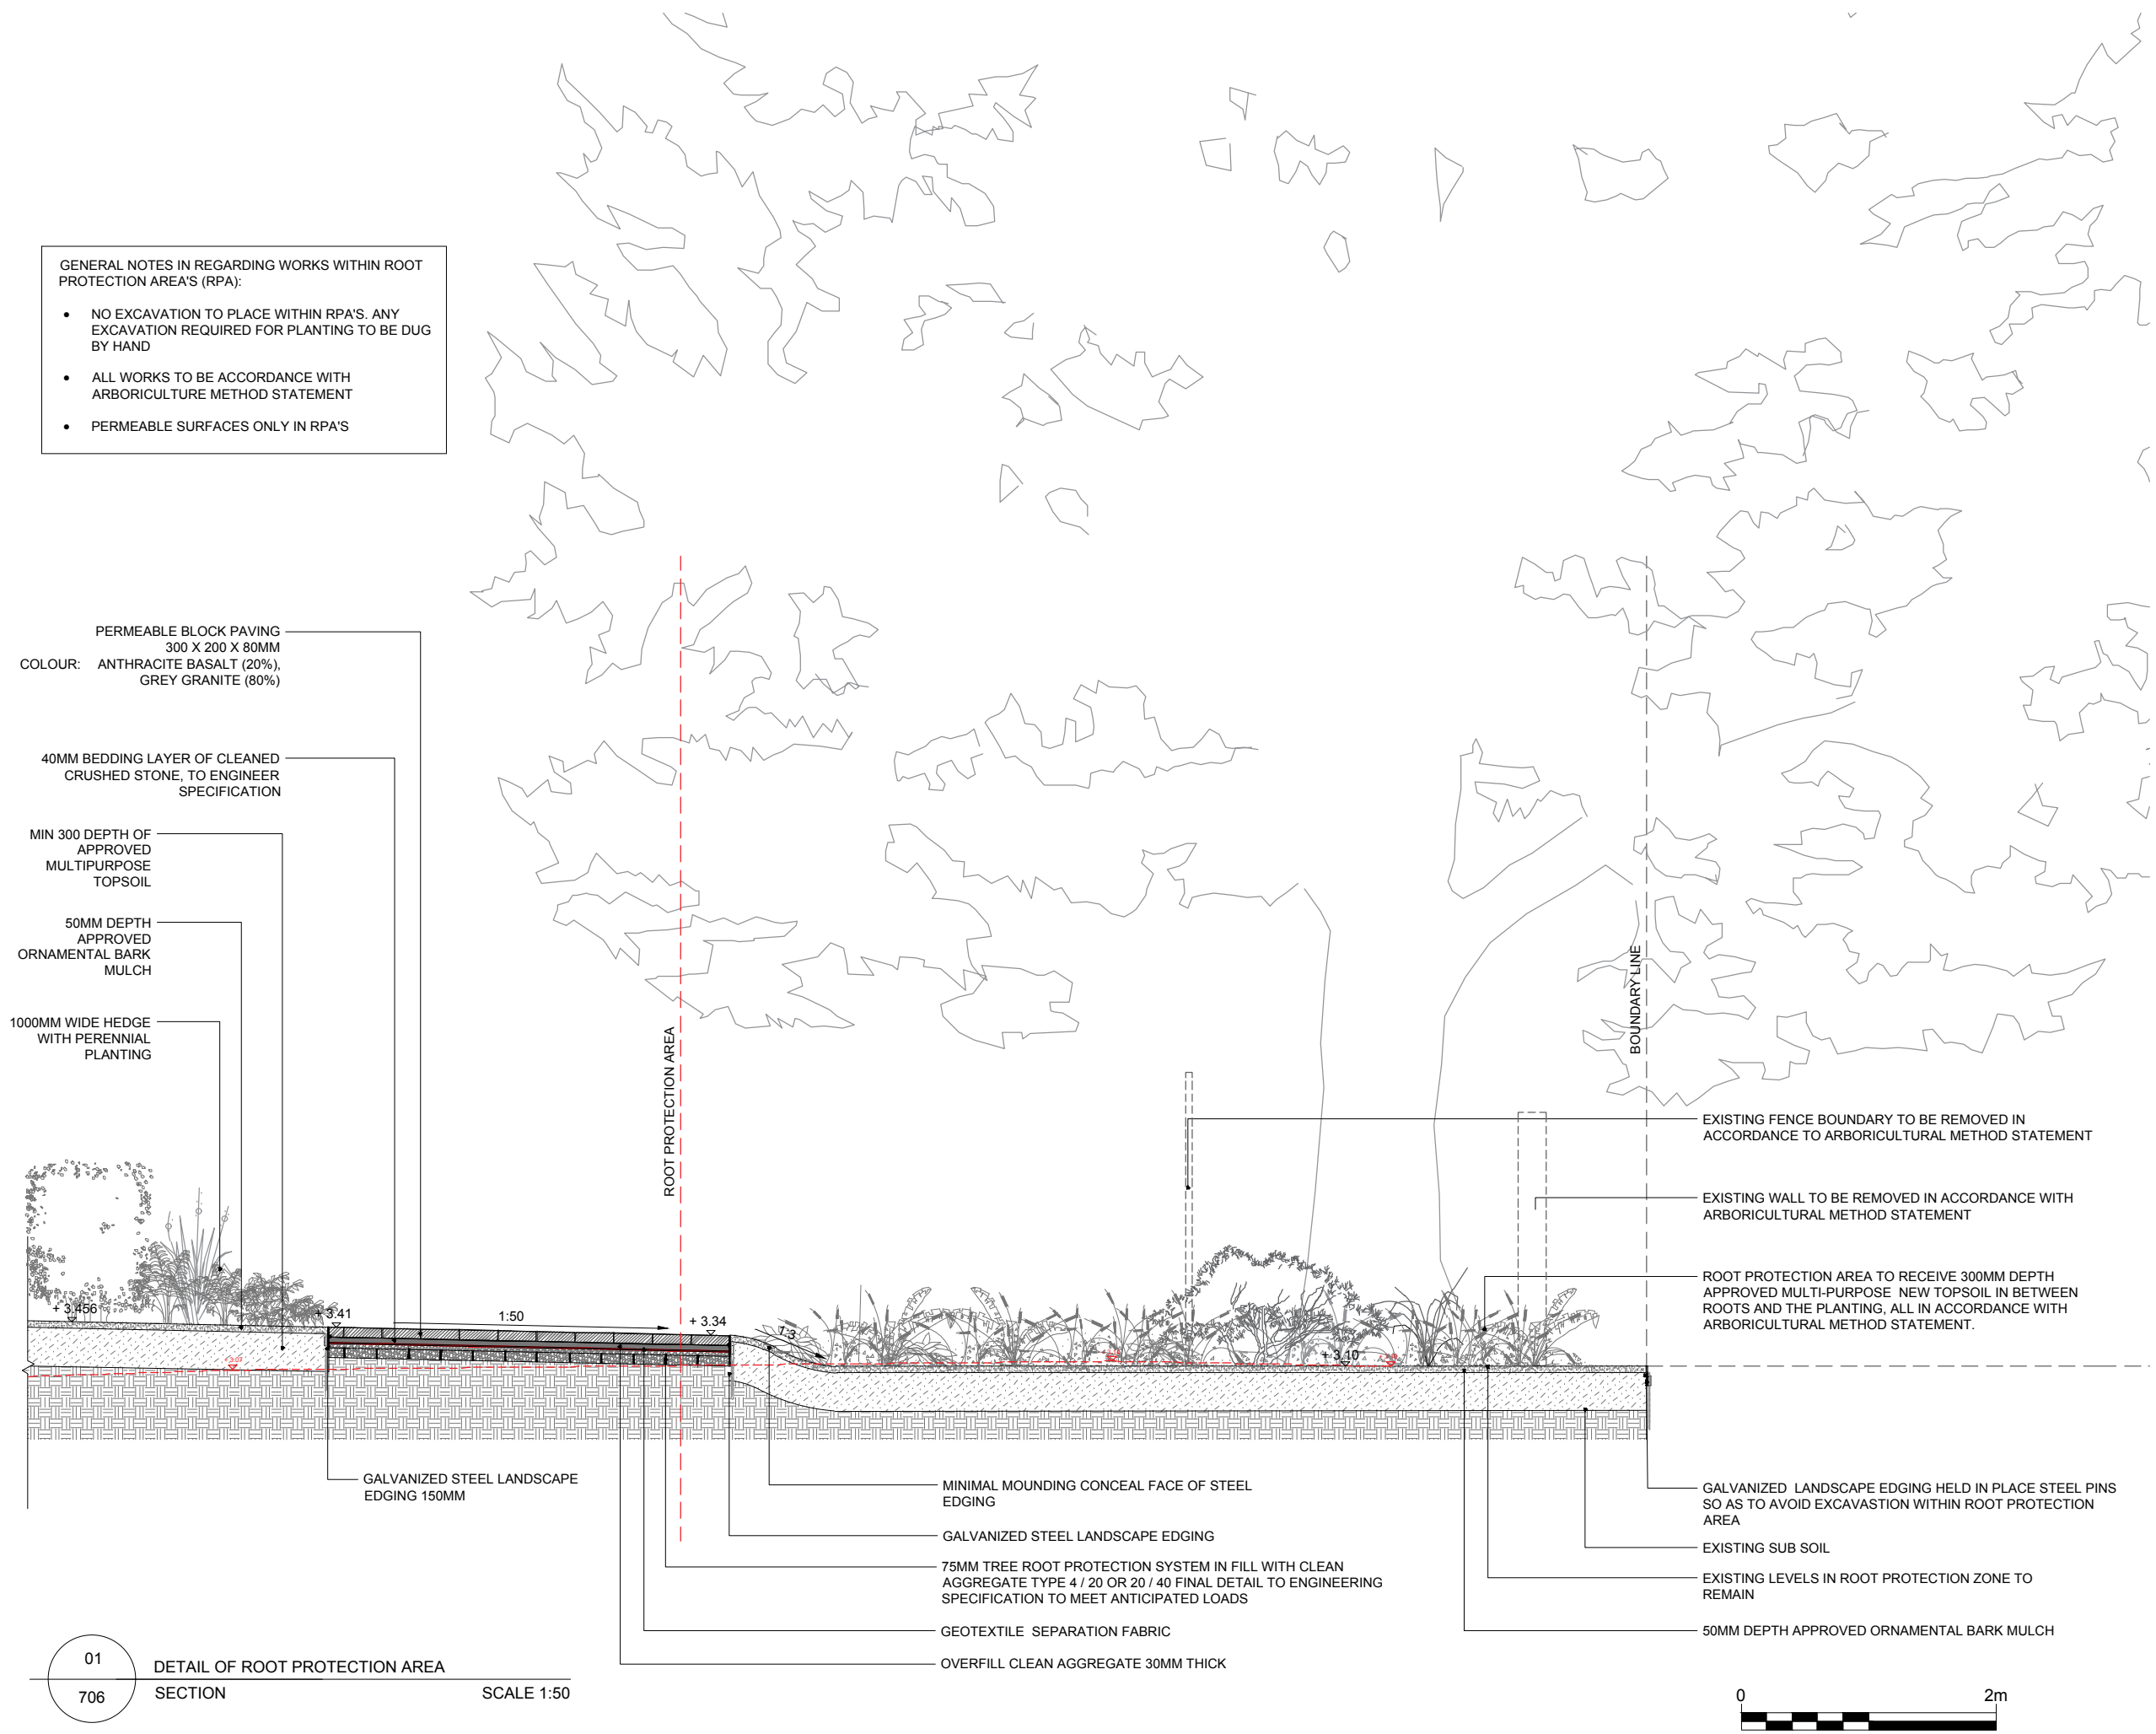

- PERMEABLE BLOCK PAVING
300 X 200 X 80MM
COLOUR: ANTHRACITE BASALT (20%),
GREY GRANITE (80%)
- 40MM BEDDING LAYER OF CLEANED
CRUSHED STONE, TO ENGINEER
SPECIFICATION
- MIN 300 DEPTH OF
APPROVED
MULTIPURPOSE
TOPSOIL
- 50MM DEPTH
APPROVED
ORNAMENTAL BARK
MULCH
- 1000MM WIDE HEDGE
WITH PERENNIAL
PLANTING

- EXISTING FENCE BOUNDARY TO BE REMOVED IN ACCORDANCE TO ARBORICULTURAL METHOD STATEMENT
- EXISTING WALL TO BE REMOVED IN ACCORDANCE WITH ARBORICULTURAL METHOD STATEMENT
- ROOT PROTECTION AREA TO RECEIVE 300MM DEPTH APPROVED MULTI-PURPOSE NEW TOPSOIL IN BETWEEN ROOTS AND THE PLANTING, ALL IN ACCORDANCE WITH ARBORICULTURAL METHOD STATEMENT.

- GALVANIZED STEEL LANDSCAPE EDGING 150MM
- MINIMAL MOUNDING CONCEAL FACE OF STEEL EDGING
- GALVANIZED STEEL LANDSCAPE EDGING
- 75MM TREE ROOT PROTECTION SYSTEM IN FILL WITH CLEAN AGGREGATE TYPE 4 / 20 OR 20 / 40 FINAL DETAIL TO ENGINEERING SPECIFICATION TO MEET ANTICIPATED LOADS
- GEOTEXTILE SEPARATION FABRIC
- OVERFILL CLEAN AGGREGATE 30MM THICK
- GALVANIZED LANDSCAPE EDGING HELD IN PLACE STEEL PINS SO AS TO AVOID EXCAVATION WITHIN ROOT PROTECTION AREA
- EXISTING SUB SOIL
- EXISTING LEVELS IN ROOT PROTECTION ZONE TO REMAIN
- 50MM DEPTH APPROVED ORNAMENTAL BARK MULCH

Rev	Description	Date
-----	-------------	------

EXTERIOR ARCHITECTURE
 LONDON: Studio 1S, Hewlett House, Havelock Terrace, London, SW8 4AS
 MANCHESTER: Studio 537, The Royal Exchange, St Anns Square, Manchester, M2 7DH
 E-Mail: office@exteriorarchitecture.com
 Web: www.exteriorarchitecture.com

Project title
CHARLTON PHASE 01

Drawing title
DETAIL OF ROOT PROTECTION AREA

Issued By	London	T: 020 7978 2101
Scale	1:50 @ A3	Drawn EXA
Status	PLANNING	Checked KI
Date	DEC 2017	Approved SM
Drawing number	EXA_1752_706	Revision
		-

01
706
DETAIL OF ROOT PROTECTION AREA
SECTION
SCALE 1:50



S:\PROJECTS\2017\1752_CHARLTON PHASE 101 CAD\02 SHEET LAYOUT\EXA_1752_706.DWG