



BASED ON ORDNANCE SURVEY MAPPING AND REPRODUCED BY TRANSPORT PLANNING PRACTICE WITH THE PERMISSION OF THE CONTROLLER OF HMSO © CROWN COPYRIGHT

Based on layout, drawing number c034 L100 [Rev p0], TPP REF - IN\_73.

This drawing has been prepared for planning purposes and should not be used for construction.

Vehicle used	
Phoenix 2-20W (with Elite 2 6x2 RS chassis)	10.220m
Overall Length	2.530m
Overall Width	3.211m
Overall Body Height	0.416m
Min Body Ground Clearance	2.530m
Track Width	4.00s
Lock to Lock Time	4.00s
Kerb to Kerb Turning Radius	6.800m

# CHARLTON RIVERSIDE, GREENWICH


## Plot A

### Swept path analysis of 10.2m refuse vehicle

TRANSPORT PLANNING PRACTICE

70 Cowcross Street  
London, EC1M 6EL


t: 020 7608 0008  
w: www.tppweb.co.uk

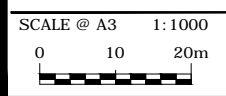

SCALE @ A3	1:1000	DATE	29/11/16	DRAWN BY	LD	CHECKED	CW
------------	--------	------	----------	----------	----	---------	----

DRAWING NUMBER	30821/AC/121	REV	-
----------------	--------------	-----	---

T:\300000\_Projects\30821 Charlton Riverside, Greenwich\ACAD\Interim scheme\119 - 122.dwg

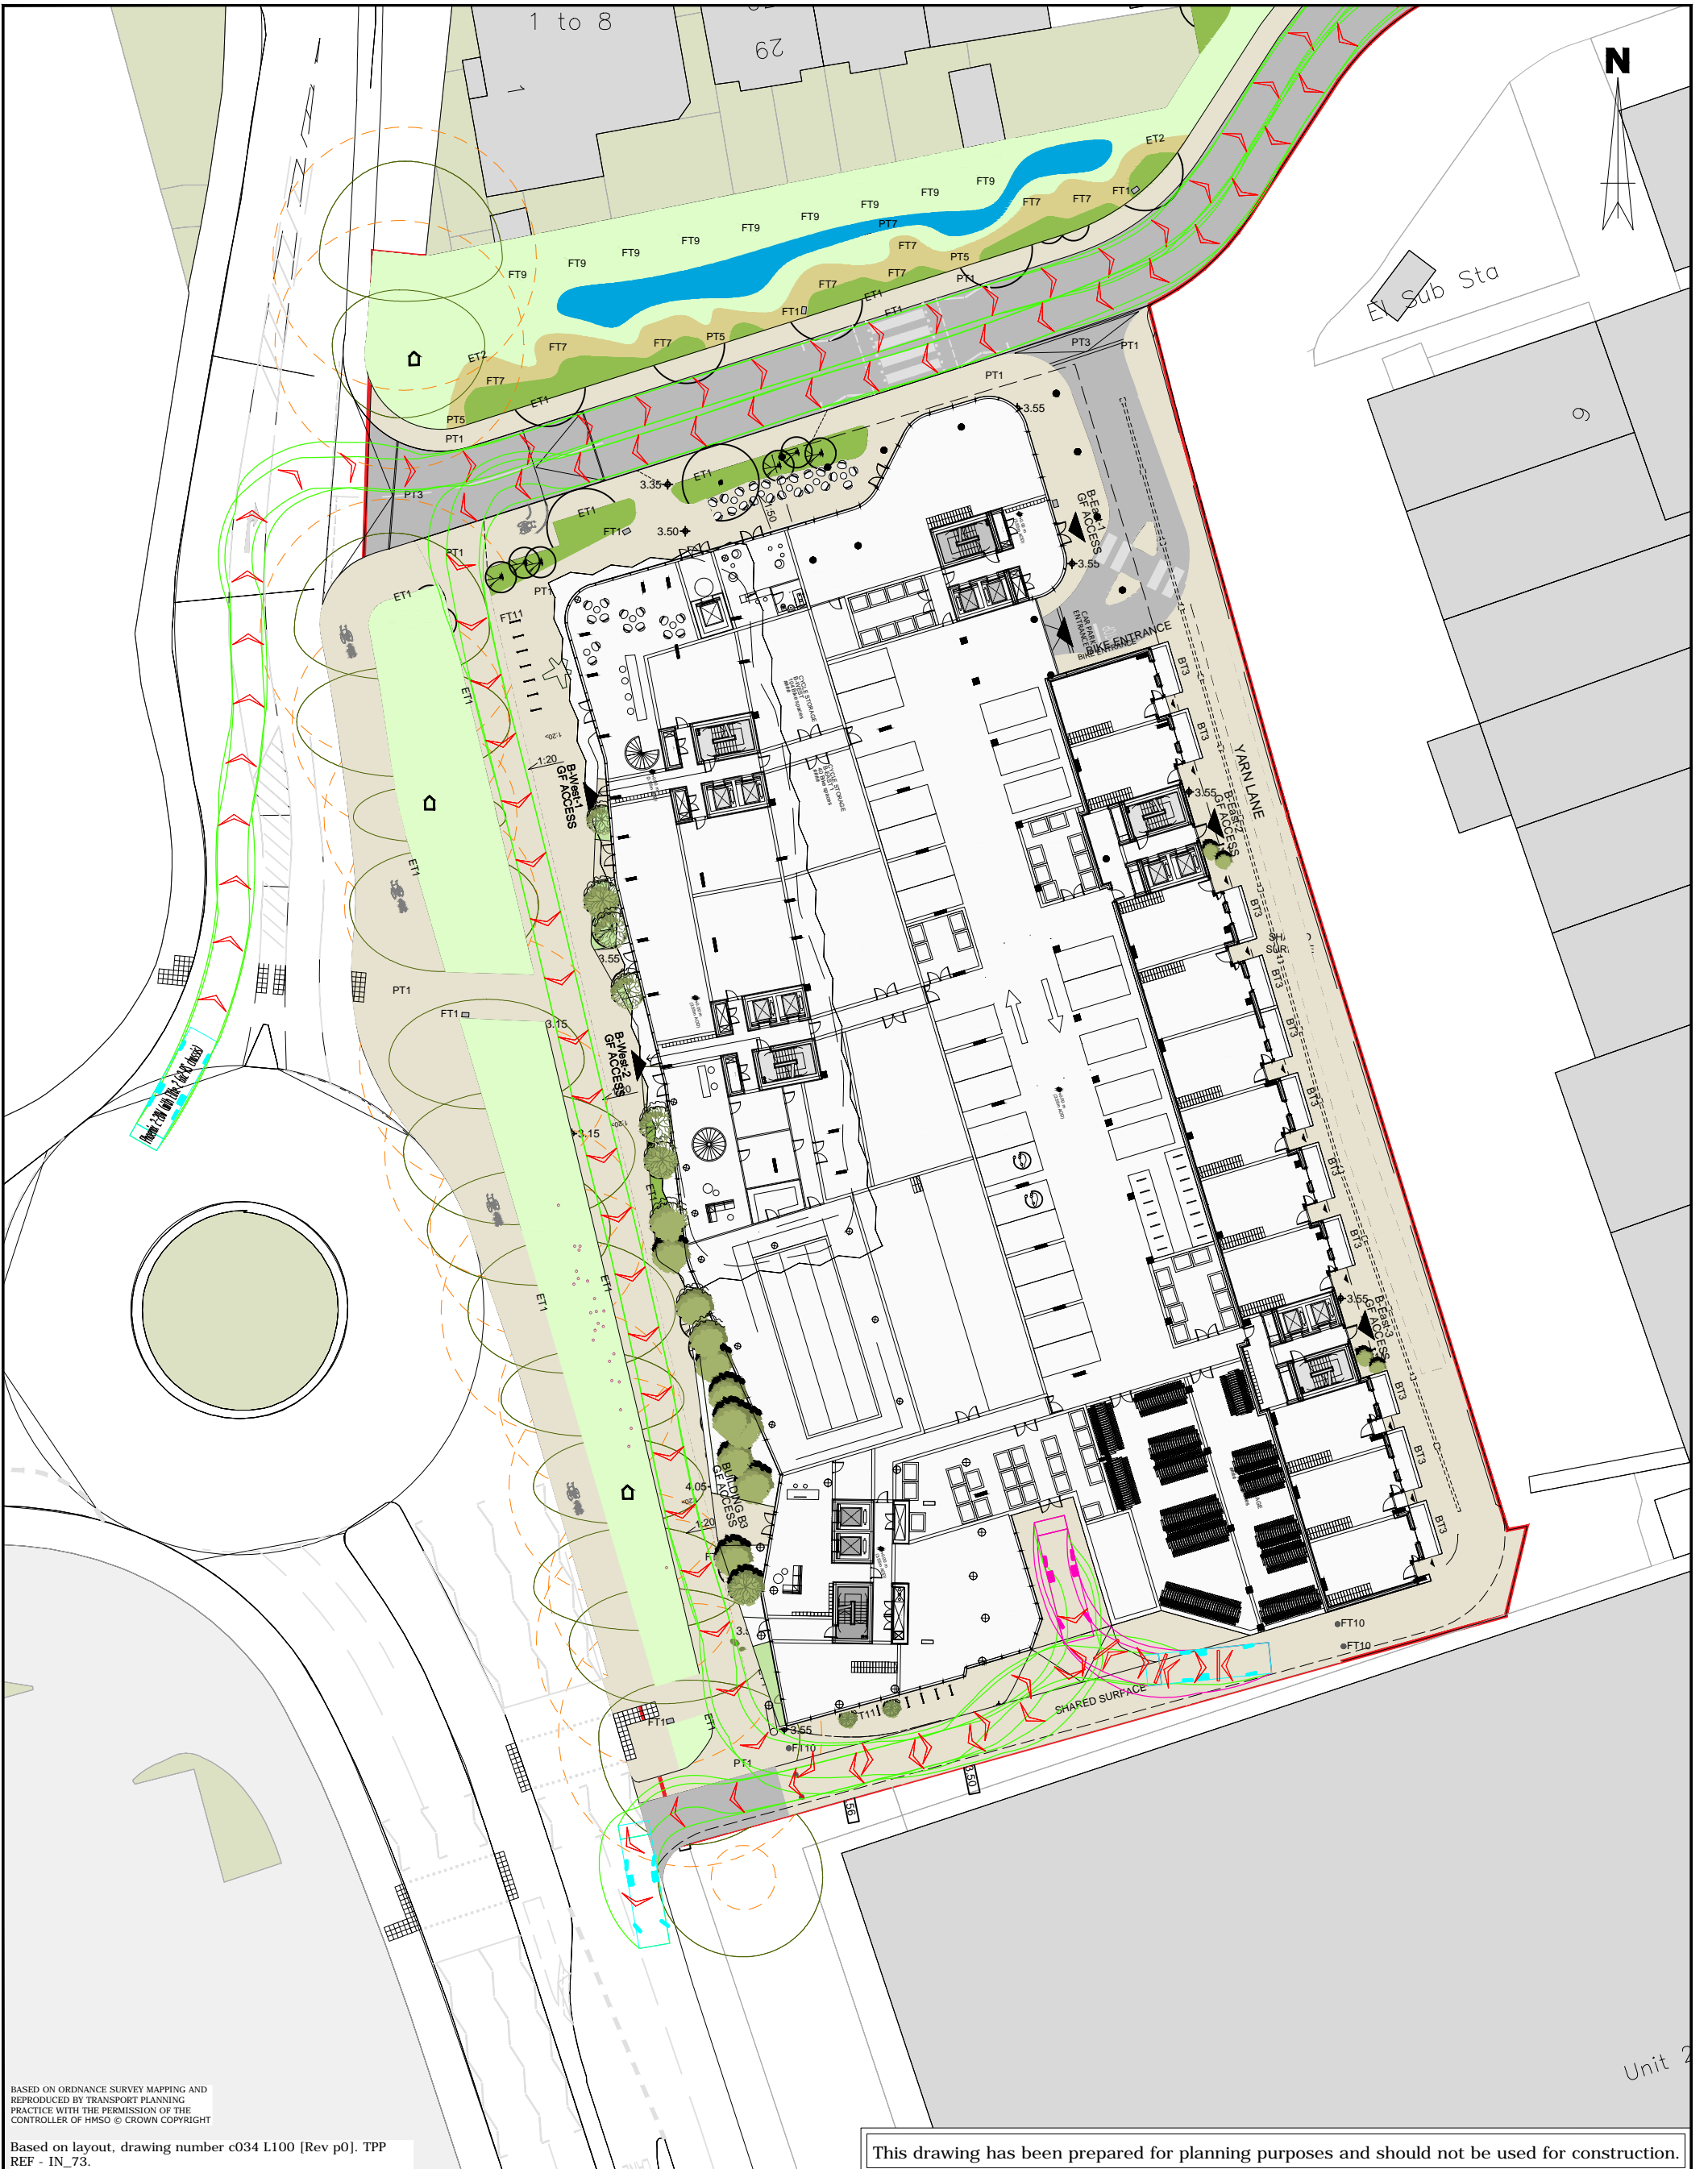

BASED ON ORDNANCE SURVEY MAPPING AND REPRODUCED BY TRANSPORT PLANNING PRACTICE WITH THE PERMISSION OF THE CONTROLLER OF HMSO © CROWN COPYRIGHT

Based on layout, drawing number c034 L100 [Rev p0]. TPP REF - IN\_73.

This drawing has been prepared for planning purposes and should not be used for construction.

**Vehicle used**

Phoenix 2-20W (with Elite 2 6x2 RS chassis)  
 Overall Length 10.220m  
 Overall Width 2.530m  
 Overall Body Height 3.211m  
 Min Body Ground Clearance 0.416m  
 Track Width 2.530m  
 Lock to Lock Time 4.00s  
 Kerb to Kerb Turning Radius 6.800m

## CHARLTON RIVERSIDE, GREENWICH

### Plot A

### Swept path analysis of 10.2m refuse vehicle

SCALE @ A3 1:1000	DATE 29/11/16	DRAWN BY LD	CHECKED CW
-------------------	---------------	-------------	------------

**TRANSPORT PLANNING PRACTICE**

70 Cowcross Street  
 London, EC1M 6EL

t: 020 7608 0008  
 w: www.tppweb.co.uk

DRAWING NUMBER 30821/AC/122	REV -
-----------------------------	-------

T:\300000\_Projects\30821 Charlton Riverside, Greenwich\ACAD\Interim scheme\119 - 122.dwg

## **Annex H**

### Framework Travel Plan



# Leopard Guernsey Anchor Propco Ltd

## Anchor and Hope Lane Sites Framework Travel Plan

**30821/D009b**  
**December 2016**

**Contents**

1 Introduction.....1

2 Site Assessment.....4

3 Travel Plan Aims and Objectives ..... 10

4 Travel Plan Management ..... 11

5 Travel Plan Measures for Residents ..... 13

6 travel Plan Measures For Commercial Employees ..... 17

7 Travel Surveys ..... 21

8 Targets and Monitoring..... 22

9 Action Plan ..... 25

**Tables**

Table 2.1 – Summary of Bus Routes (Hourly Frequency in Each Direction).....6

Table 7.1 – Indicative travel mode split..... 21

Table 8.1 – Proposed residential targets by mode ..... 22

Table 9.1 – Residential Action Plan ..... 26

Table 9.2- Commercial Action Plan..... 27

**Appendices**

Appendix A ATTrBuTe Test

Transport Planning Practice  
 70 Cowcross Street  
 London  
 EC1M 6EL  
 020 7608 0008  
 email@tppweb.co.uk  
 www.tppweb.co.uk

