


This drawing is copyright
Do not scale off dimensions.
All dimensions to be checked on site by contractor.
Contractor to report any dimensional discrepancies,
errors or omissions prior to commencing on site.

NOTE:
1- All internal layouts and furnishings are shown for
indicative purposes only.
2- All landscape layouts are shown for indicative
purposes only.



- Apartment 4 Bed
- Apartment 3 Bed
- Apartment 2 Bed
- Apartment 1 Bed
- Studio
- Townhouse 3 Bed
- Townhouse 2 Bed
- Duplex 4 Bed
- Duplex 3 Bed
- Duplex 2 Bed
- Community
- Bins
- Work Space
- Cycle Store

Rev	Date	Description
C	03/12/2018	Amendments as agreed with GLA
B	16/03/2018	Layouts amended
A	16/02/2018	Ground floor bin store/apartment amended

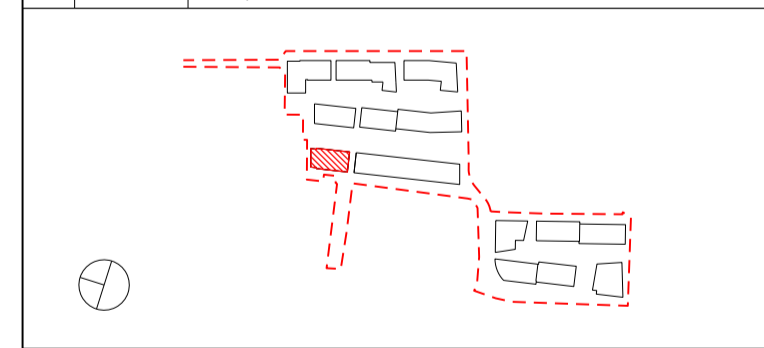

Project Title
CHARLTON RIVERSIDE - PHASE 1 - RS

Drawing Title
Building G

Plot A

Unit Matrix

Reason for Issue
Planning

Status
For approval


Job No	Scale	Date
10046	1/400 @A1	DEC2017

Drawing No	Revision
10046-A-DRG-G-F900-2000-PL-RS	C

SimpsonHaugh
AND PARTNERS

MANCHESTER
Riverside, 4 Commercial St
Manchester M15 4RQ
+44 (0)161 835 2345
www.simpsonhaugh.com

LONDON
5-8 Roberts Place
London EC1R 9BB
+44 (0)20 7549 4000
mail@simpsonhaugh.com

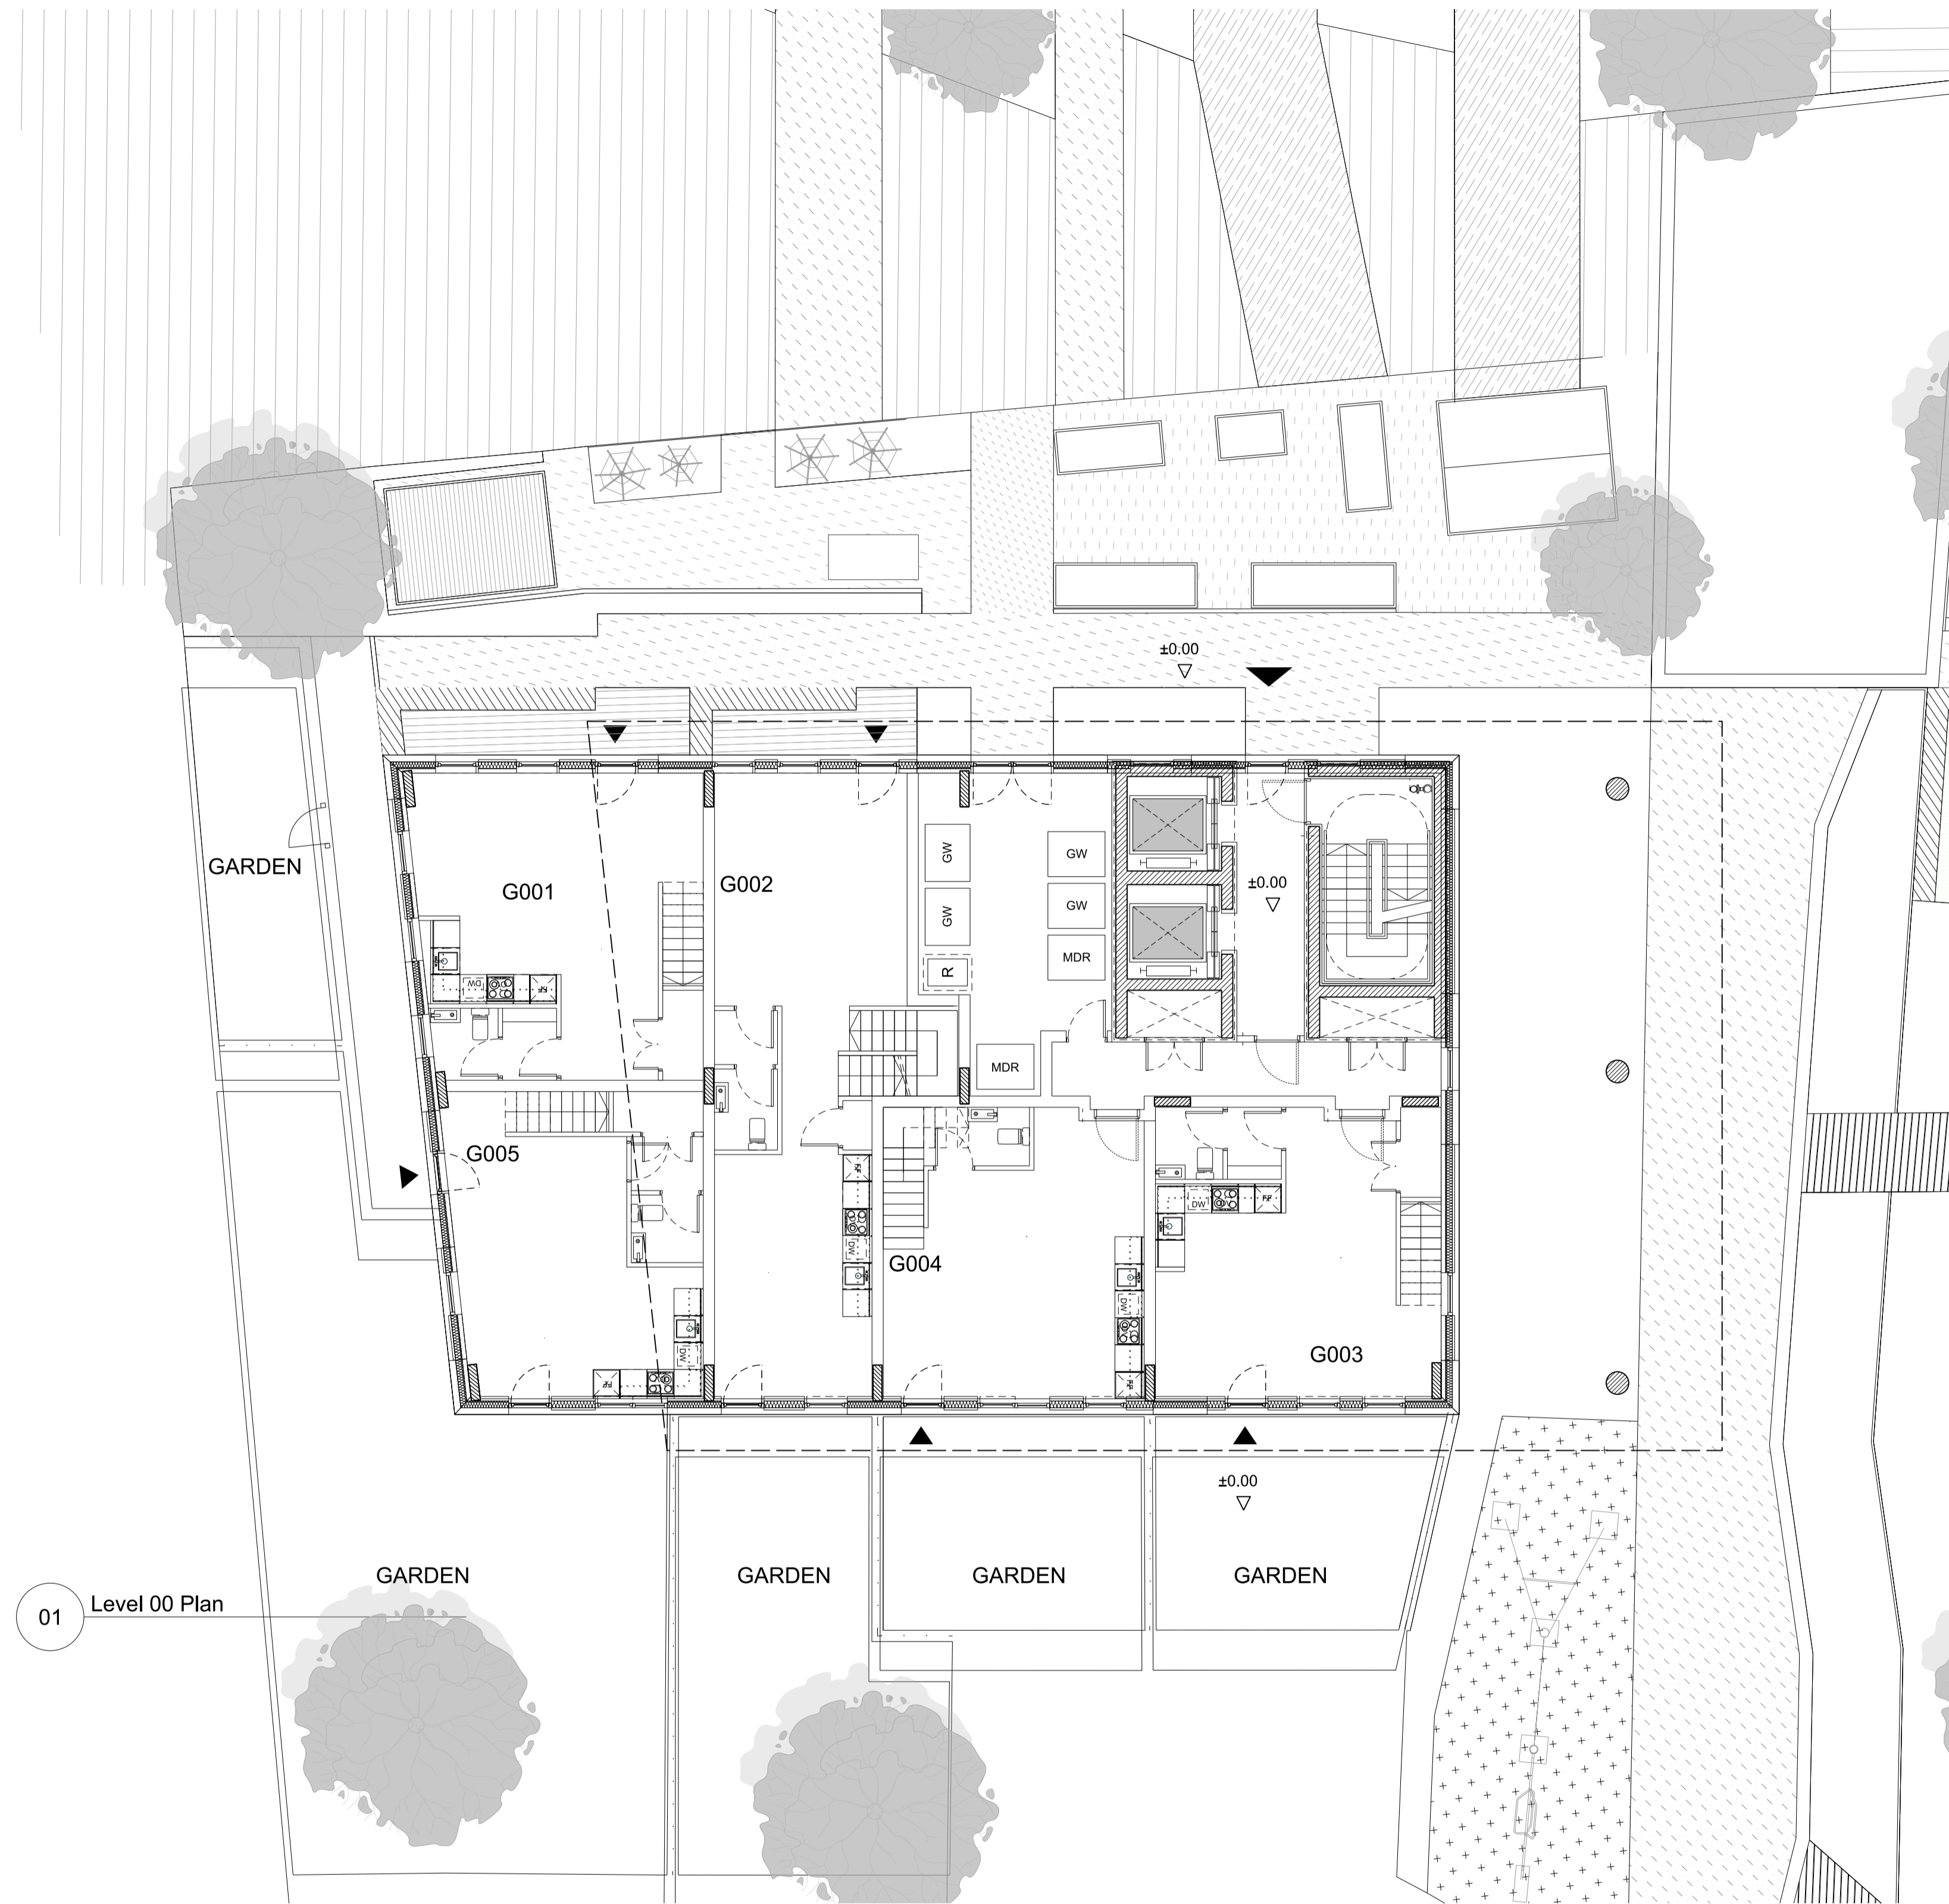


01 Level 00 Plan

This drawing is copyright
Do not scale off dimensions.
All dimensions to be checked on site by contractor.
Contractor to report any dimensional discrepancies,
errors or omissions prior to commencing on site.

- NOTE:
- 1- All internal layouts and furnishings are shown for indicative purposes only.
 - 2- All landscape layouts are shown for indicative purposes only.

Rev	Date	Description
C	03/12/2018	Amendments as agreed with GLA
B	16/03/2018	Layout amended
A	16/02/2018	Bin store/apartment amended

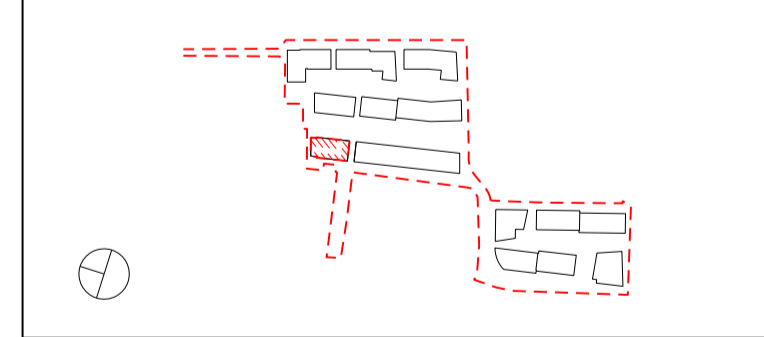

Project Title
CHARLTON RIVERSIDE - PHASE 1 - RS

Drawing Title
Building G

Plot A

Apartment Layouts

Level 00

Reason for Issue
Planning RS

Status
For approval

Job No	Scale	Date
10046	1:100 @ A1	DEC 2017

Drawing No	Revision
10046-A-DRG-G-G200-2000-PL-RS	C


SimpsonHaugh
AND PARTNERS

MANCHESTER
Riverside, 4 Commercial St
Manchester M15 4RQ
+44 (0)161 835 2345
www.simpsonhaugh.com

LONDON
5-8 Roberts Place
London EC1R 9BB
+44 (0)20 7549 4000
mail@simpsonhaugh.com


This drawing is copyright
Do not scale off dimensions.
All dimensions to be checked on site by contractor.
Contractor to report any dimensional discrepancies,
errors or omissions prior to commencing on site.

- NOTE:
- 1- All internal layouts and furnishings are shown for indicative purposes only.
 - 2- All landscape layouts are shown for indicative purposes only.

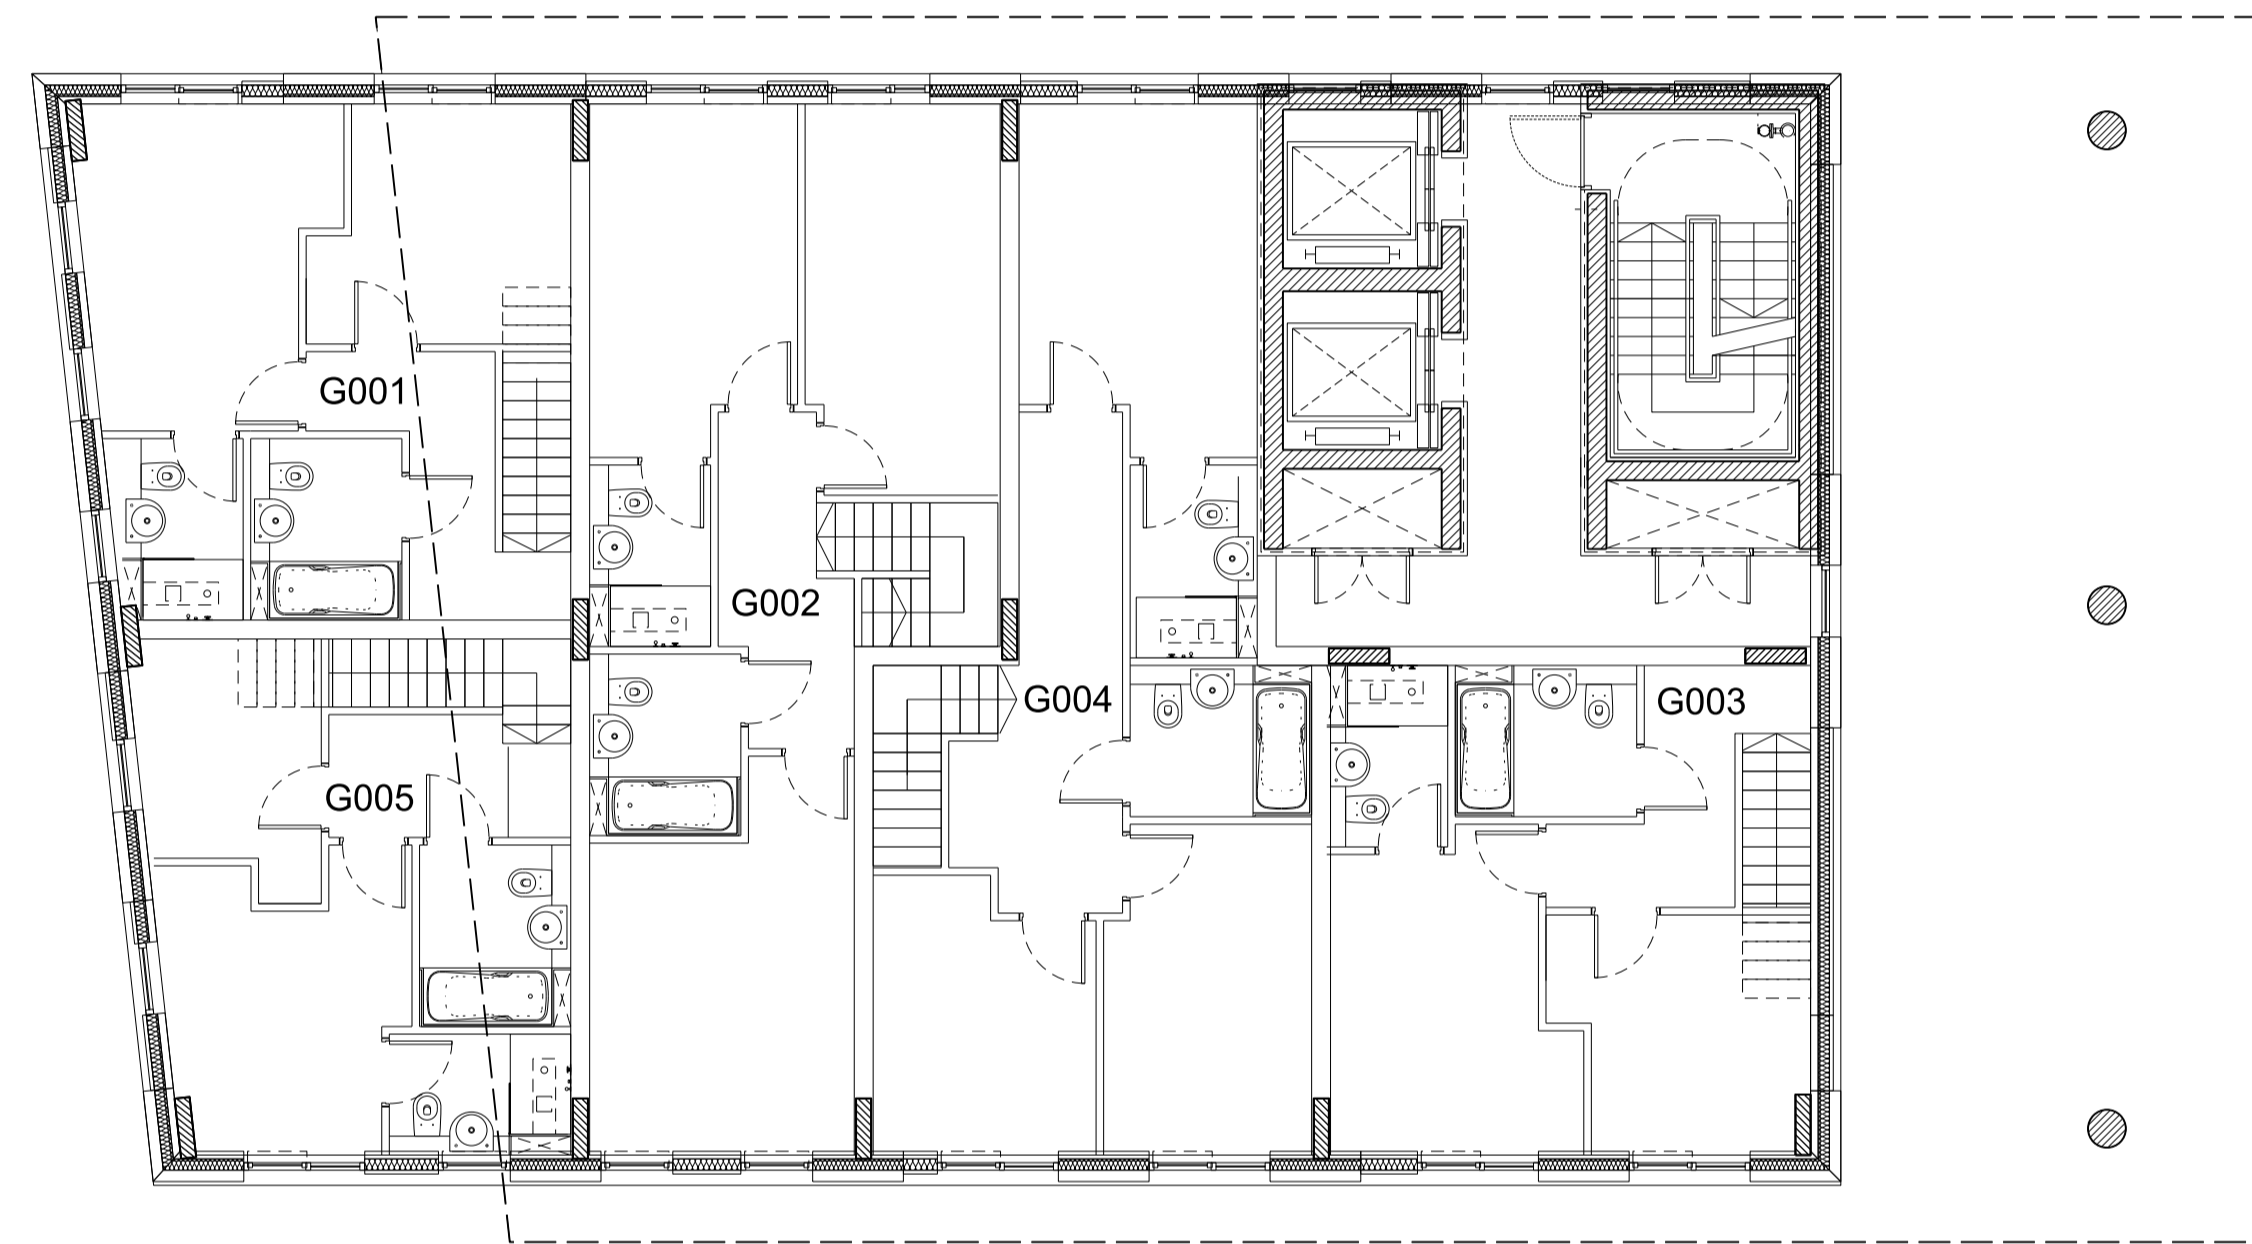

01 Level 01 Plan

Rev	Date	Description
B	03/12/2018	Amendments as agreed with GLA
A	16/02/2018	Bin store/apartment amended

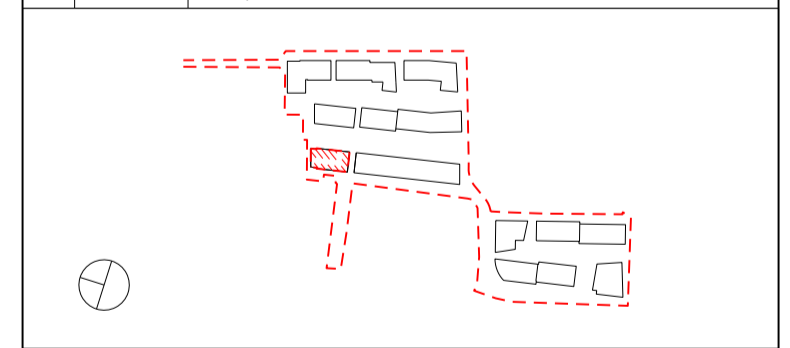

Project Title
CHARLTON RIVERSIDE - PHASE 1 - RS

Drawing Title
Building G
Plot A
Apartment Layouts
Level 01

Reason for Issue
Planning RS

Status
For approval


Job No	Scale	Date
10046	1:100 @ A1	DEC 2017

Drawing No	Revision
10046-A-DRG-G-G200-2001-PL-RS	B

SimpsonHaugh
AND PARTNERS

MANCHESTER
Riverside, 4 Commercial St
Manchester M13 4RG
+44 (0)161 835 2345
www.simpsonhaugh.com

LONDON
5-8 Roberts Place
London EC1R 9BB
+44 (0)20 7549 4000
mail@simpsonhaugh.com

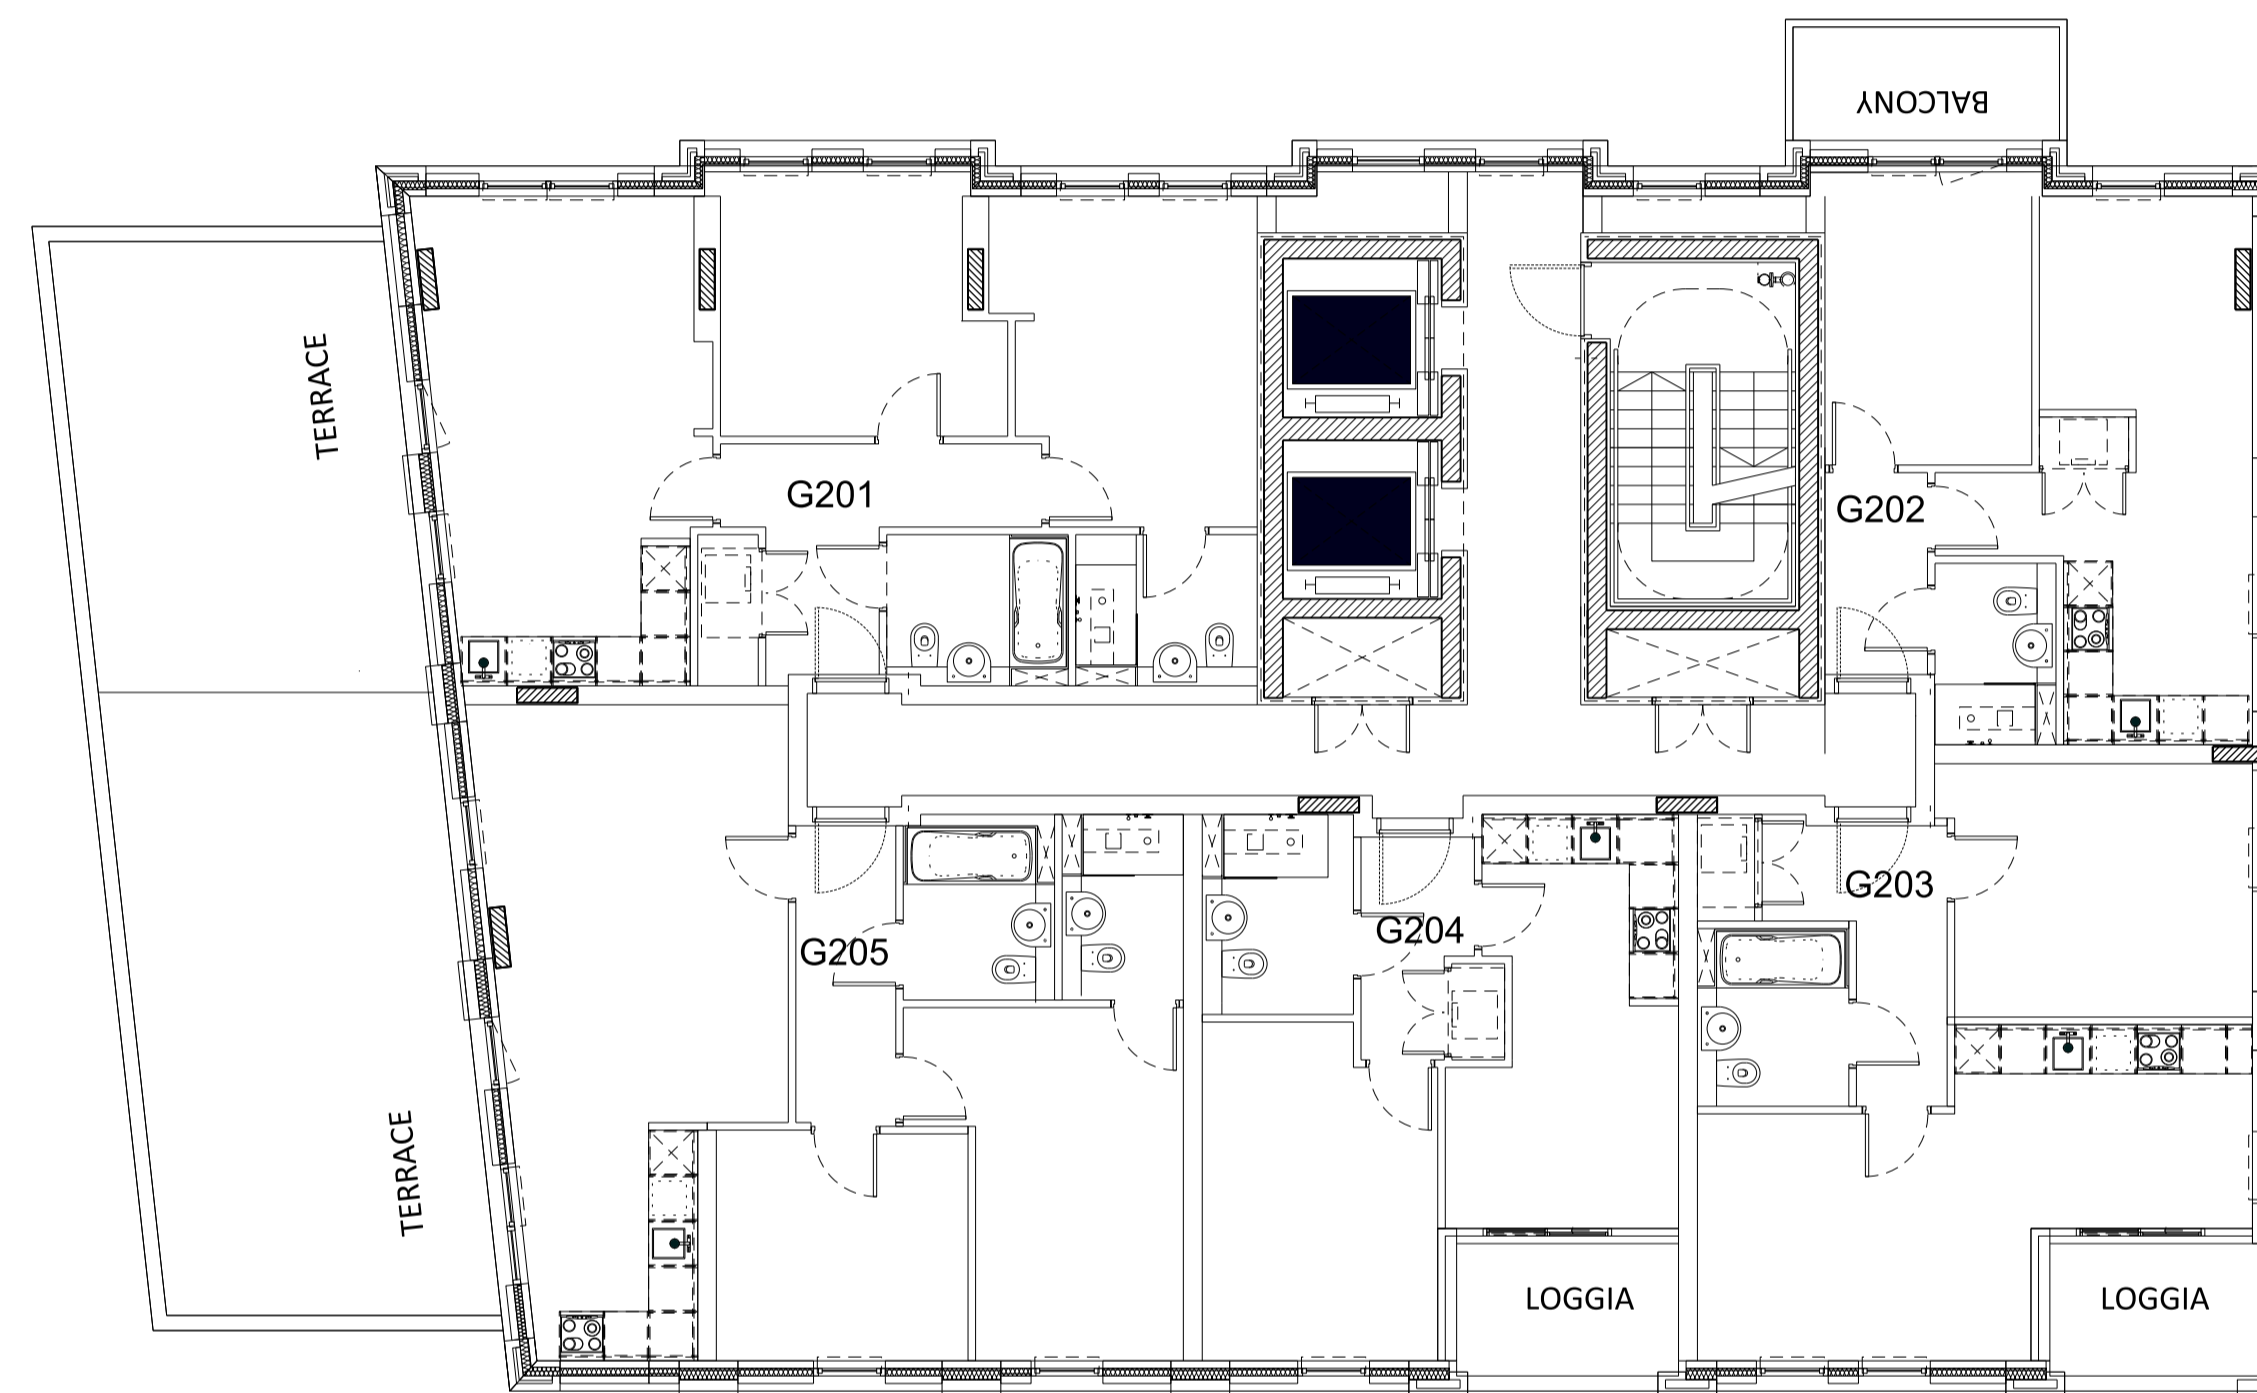


01 Level 02 Plan

This drawing is copyright
Do not scale off dimensions.
All dimensions to be checked on site by contractor.
Contractor to report any dimensional discrepancies,
errors or omissions prior to commencing on site.

- NOTE:
- 1- All internal layouts and furnishings are shown for indicative purposes only.
 - 2- All landscape layouts are shown for indicative purposes only.

Rev	Date	Description
B	03/12/2018	Amendments as agreed with GLA
A	16/02/2018	South facade amended

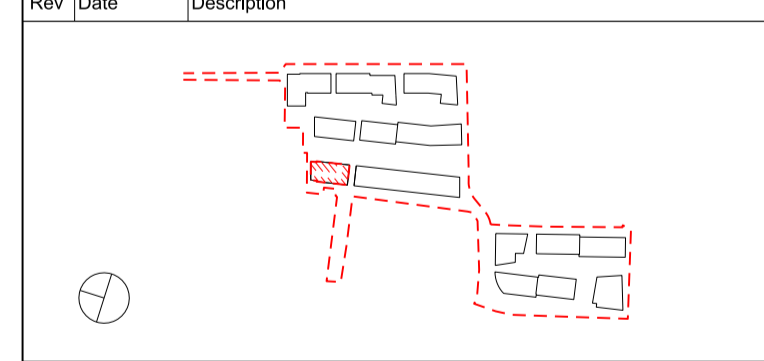

Project Title
CHARLTON RIVERSIDE - PHASE 1 - RS

Drawing Title
Building G

Plot A

Apartment Layouts

Level 02

Reason for Issue
Planning RS

Status
For approval

Job No	Scale	Date
10046	1:100 @ A1	DEC 2017

Drawing No	Revision
10046-A-DRG-G-G200-2002-PL-RS	B



SimpsonHaugh
AND PARTNERS

<p>MANCHESTER Riverside, 4 Commercial St Manchester M13 4RG +44 (0)161 835 2345 www.simpsonhaugh.com</p>	<p>LONDON 5-8 Roberts Place London EC1R 9BB +44 (0)20 7549 4000 mail@simpsonhaugh.com</p>
--	---


This drawing is copyright
Do not scale off dimensions.
All dimensions to be checked on site by contractor.
Contractor to report any dimensional discrepancies,
errors or omissions prior to commencing on site.

NOTE:
1- All internal layouts and furnishings are shown for
indicative purposes only.
2- All landscape layouts are shown for indicative
purposes only.


- Legend:**
- ① Brick
 - ② Double glazed unit
 - ③ Double glazed unit with operable window
 - ④ Metal panel
 - ⑤ Single glazed operable screen
 - ⑥ Glass Balustrade
 - ⑦ Metal Balustrade

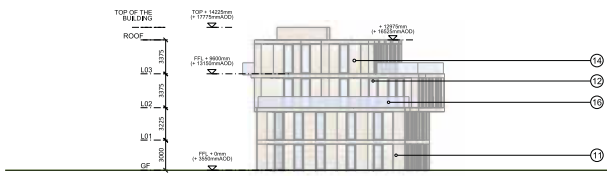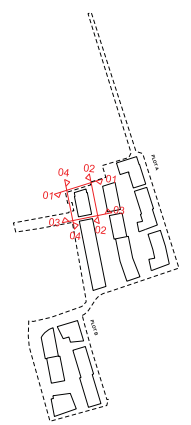


01 North Elevation
Building G

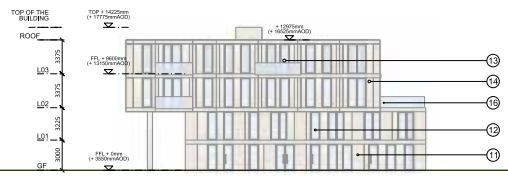

02 East Elevation
Building G

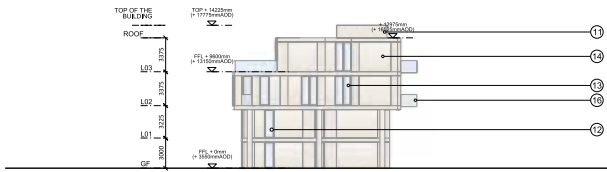


03 South Elevation
Building G

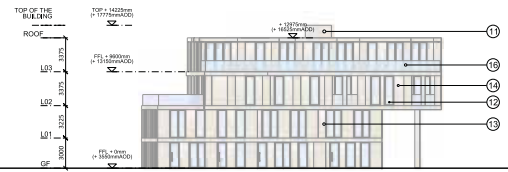

04 West Elevation
Building G

Rev	Date	Description
B	03/12/2018	Amendments as agreed with GLA
A	16/02/2018	South facade amended

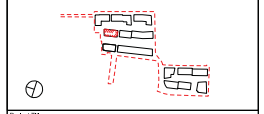

Project Title
CHARLTON RIVERSIDE - PHASE 1 - RS
Drawing Title
Building G
Plot A
Facade Elevation

Reason for Issue			
Planning RS			
Drawn			
For approval			
10046	Scale	1:250 @ A1	Dec 2017
Drawing No.		10046-A-DRG-G-G200-4000-PL-RS	Revision
			B

SimpsonHaugh
AND PARTNERS

MANCHESTER
SimpsonHaugh Commercial Ltd
Manchester M15 4EG
+44 (0)161 532 2340

LONDON
2nd Floor, 15th Floor
London EC1A 3BB
+44 (0)20 7546 4000
mail@simpsonhaugh.com