



This drawing is copyright
Do not scale off dimensions.
All dimensions to be checked on site by contractor.
Contractor to report any dimensional discrepancies,
errors or omissions prior to commencing on site.

NOTE:
1- All internal layouts and furnishings are shown for
indicative purposes only.
2- All landscape layouts are shown for indicative
purposes only.


For location refer to Building Matrix drawing:
10046-A-DRG-X-F900-2000-PL series

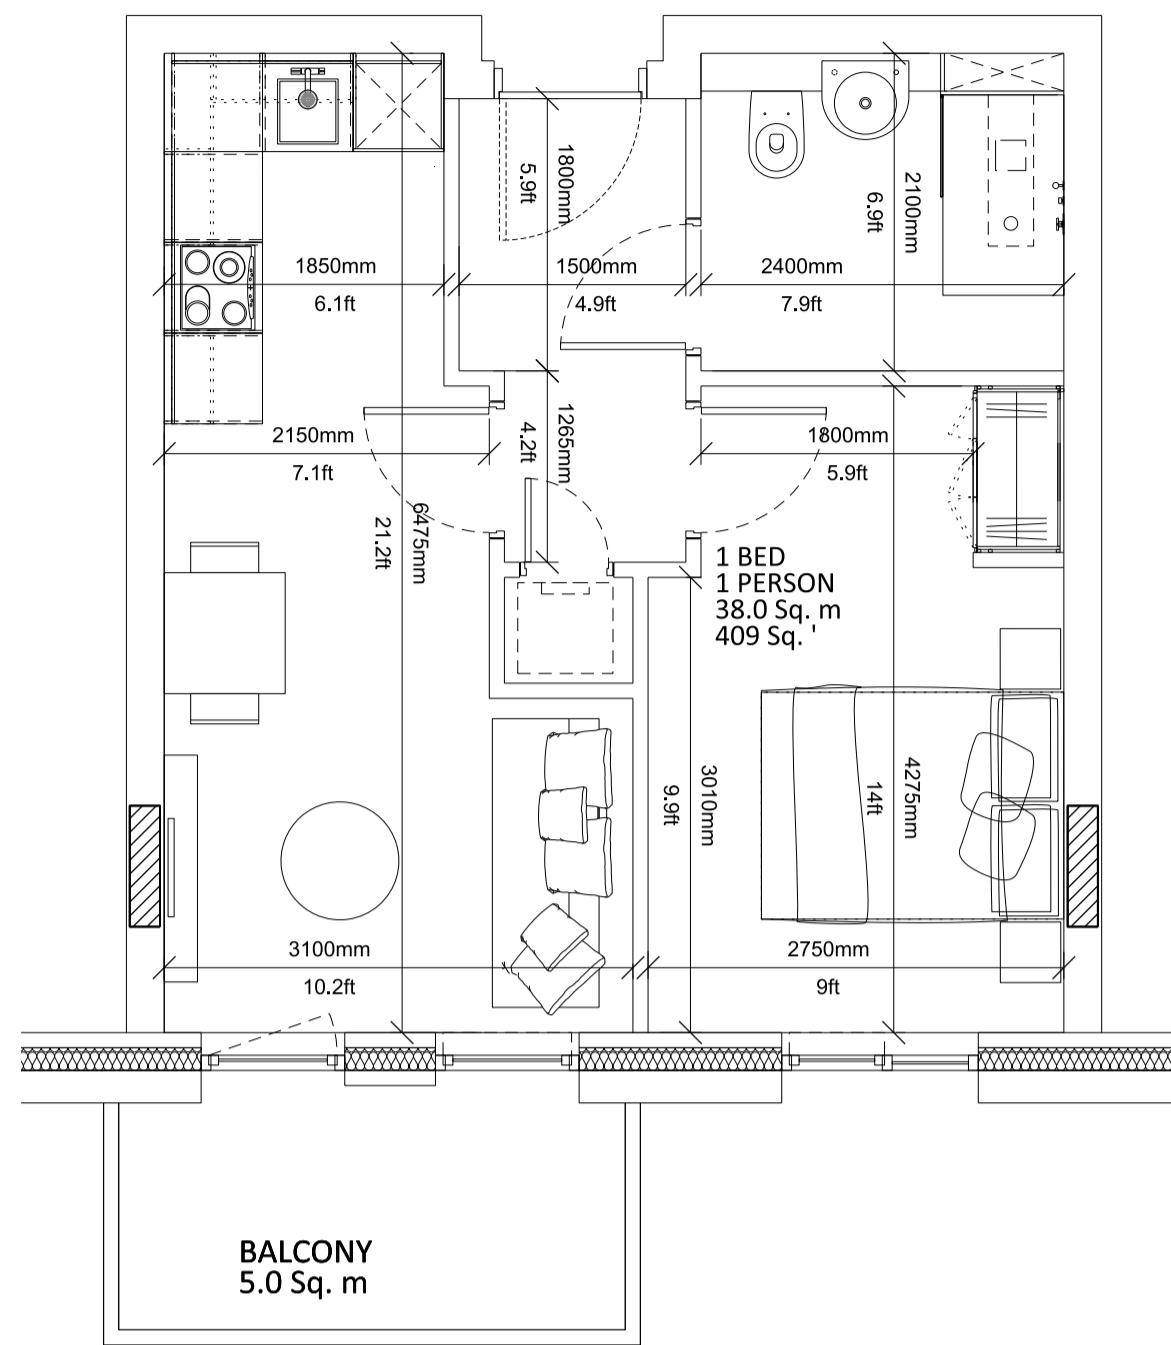

01 1 Bed 1 Person Small Apartment
Typical 1 Bed Apartment

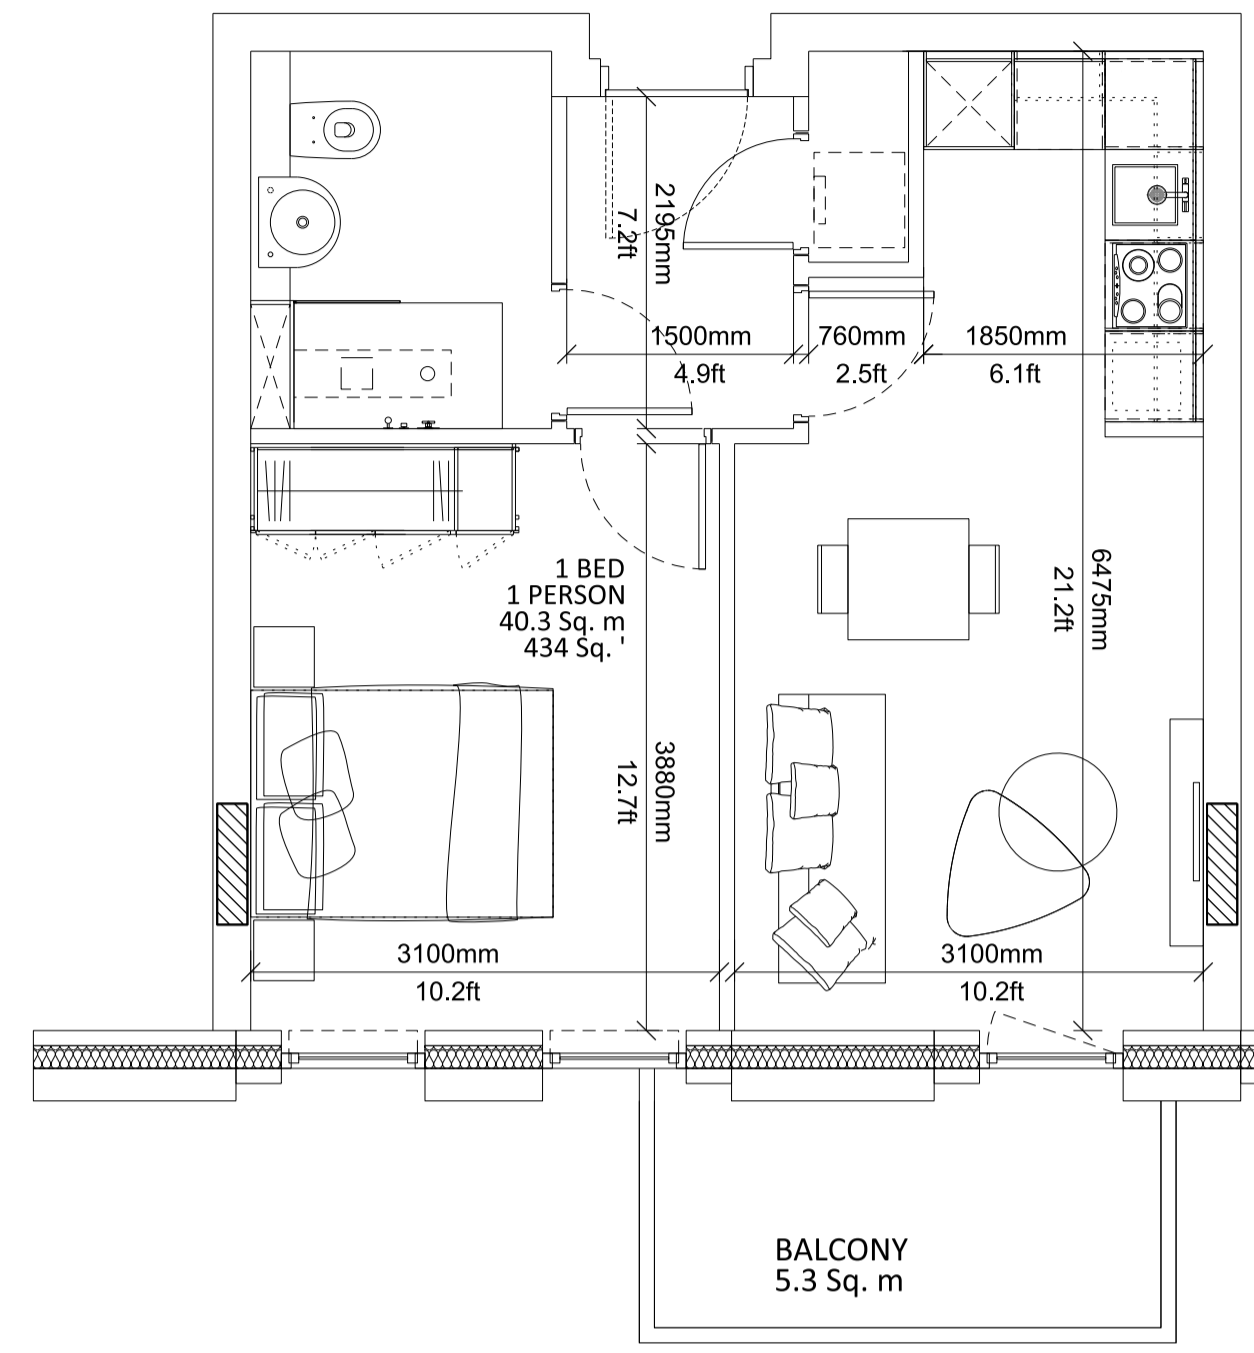


02 1 Bed 1 Person Large Apartment
Typical 1 Bed Apartment

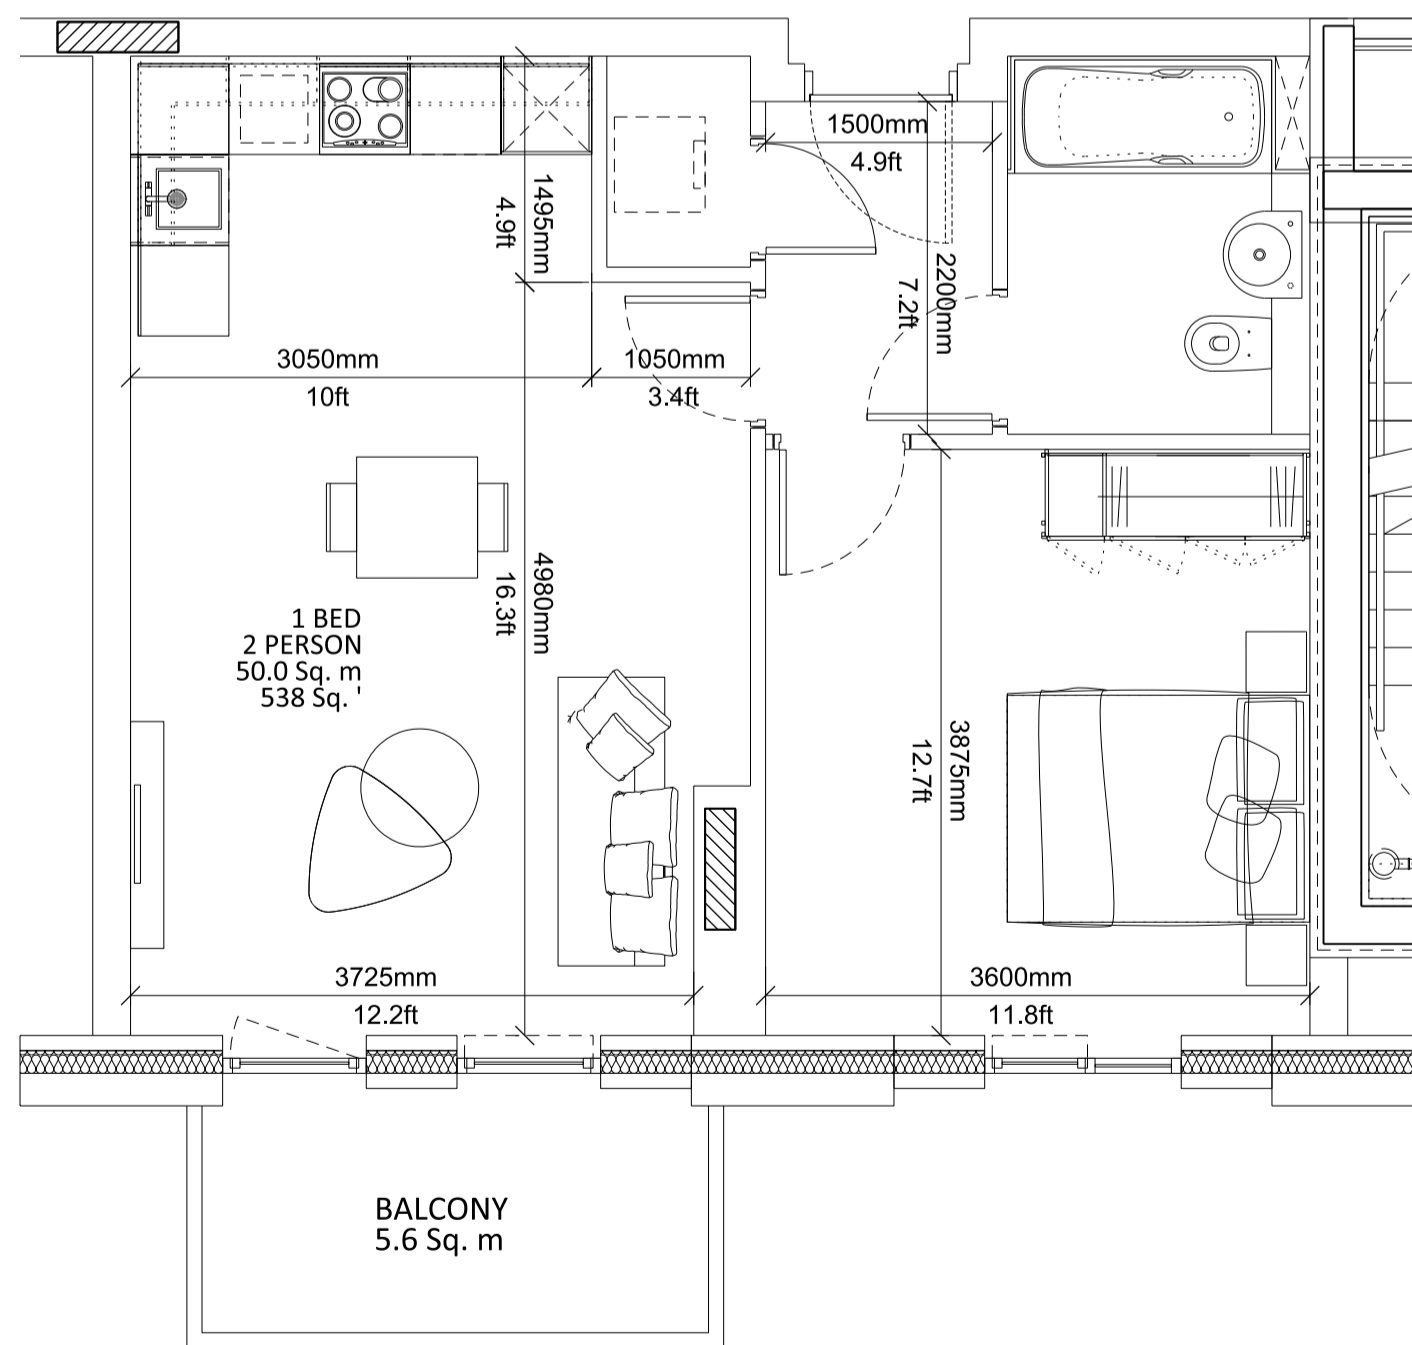

03 1 Bed 2 Person Apartment
Typical 1 Bed Apartment

Rev	Date	Description
-	11/12/2017	Issued for information

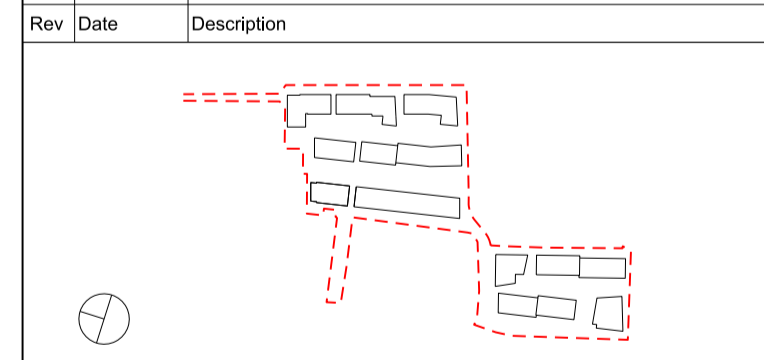

Project Title
CHARLTON RIVERSIDE - PHASE 1 - RS
Drawing Title
**Typical Apartment Layouts
Plot A & B
1 Bed Apartment**

Reason for Issue
Planning RS

Status
For approval

Job No 10046	Scale 1:50 @ A1	Date DEC 2017
------------------------	---------------------------	-------------------------

Drawing No 10046-A-DRG-Z0-G100-5101-PL-RS	Revision
---	----------

**SimpsonHaugh
AND PARTNERS**

MANCHESTER
Riverside, 4 Commercial St
Manchester M13 4BG
+44 (0)161 835 2345
www.simpsonhaugh.com

LONDON
5-8 Roberts Place
London EC1R 9BB
+44 (0)20 7549 4000
mail@simpsonhaugh.com