




This drawing is copyright
Do not scale off dimensions.
All dimensions to be checked on site by contractor.
Contractor to report any dimensional discrepancies,
errors or omissions prior to commencing on site.
NOTE:
1- All internal layouts and furnishings are
shown for indicative purposes only.
2- All landscape layouts are
shown for indicative purposes only.

- Apartment 4 Bed
- Apartment 3 Bed
- Apartment 2 Bed
- Apartment 1 Bed
- Studio
- Townhouse 3 Bed
- Townhouse 2 Bed
- Duplex 4 Bed
- Duplex 3 Bed
- Duplex 2 Bed
- Community
- Bins
- Work Space
- Cycle Store

Rev.	Date	Description
A	16/03/2018	Building C factory relocated
B	08/03/2018	Plot B podium amended
C	28/03/2018	Buildings JM layout amended
D	03/12/2018	Amendments as agreed with GLA

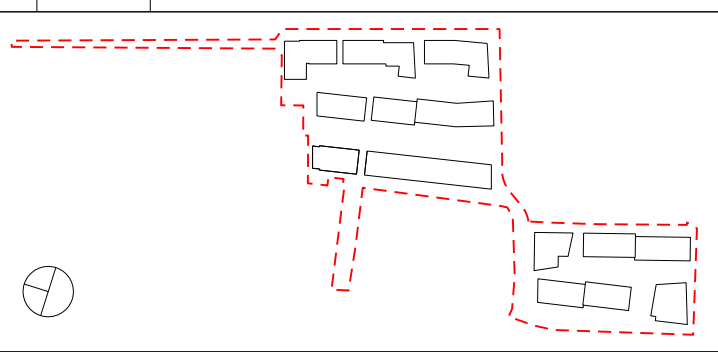

Project Title
CHARLTON RIVERSIDE - PHASE 1 - RS

Drawing Title
**Site
Layouts
Level 02**

Reason for Issue
Planning RS

For approval
Job No: 10046 Scale: 1:500 @ A0 Date: DEC 2017

Drawing No: 10046-A-DRG-ZO-G100-2002-PL-RS Revision: D


**SimpsonHaugh
AND PARTNERS**
MANCHESTER: 100 Market Street, Manchester, M1 1PL
LONDON: 24 Roper Place, London, EC2A 4PU
www.simpsonhaugh.com mail@simpsonhaugh.com



This drawing is copyright
Do not scale off dimensions.
All dimensions to be checked on site by contractor.
Contractor to report any dimensional discrepancies,
errors or omissions prior to commencing on site.
NOTE:
1- All internal layouts and furnishings are
shown for indicative purposes only.
2- All landscape layouts are
shown for indicative purposes only.

- Apartment 4 Bed
- Apartment 3 Bed
- Apartment 2 Bed
- Apartment 1 Bed
- Studio
- Townhouse 3 Bed
- Townhouse 2 Bed
- Duplex 4 Bed
- Duplex 3 Bed
- Duplex 2 Bed
- Community
- Bins
- Work Space
- Cycle Store

Rev.	Date	Description
A	10/03/2018	Building C factory relocation, Building H missing & layout amended
B	08/03/2018	Plot B podium amended
C	28/03/2018	Building M layout amended
D	03/12/2018	Amendments as agreed with GLA

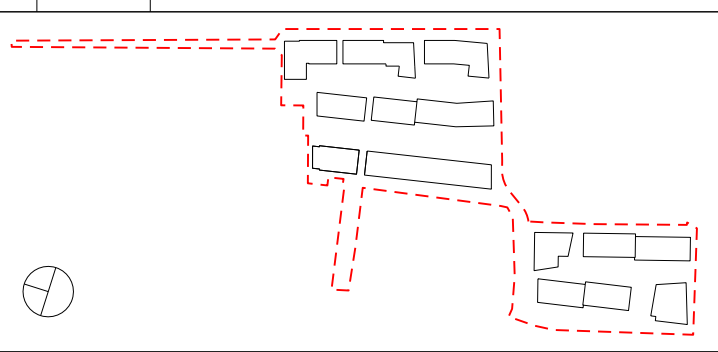

Project Title
CHARLTON RIVERSIDE - PHASE 1 - RS

Drawing Title
Site Layouts Level 03

Reason for Issue
Planning RS

Scale
For approval

Job No: 10046
Scale: 1:500 @ A0
Date: DEC 2017

Drawing No: 10046-A-DRG-ZO-G100-2003-PL-RS
Revision: D


SimpsonHaugh AND PARTNERS
MANCHESTER
Riverside, 4 Corporation St
M14 6RN
www.simpsonhaugh.com
LONDON
24 Ropery Place
London E15 3RD
www.simpsonhaugh.com

This drawing is copyright
Do not scale off dimensions.
All dimensions to be checked on site by contractor.
Contractor to report any dimensional discrepancies,
errors or omissions prior to commencing on site.
NOTE:
1- All internal layouts and furnishings are
shown for indicative purposes only.
2- All landscape layouts are
shown for indicative purposes only.



- Apartment 4 Bed
- Apartment 3 Bed
- Apartment 2 Bed
- Apartment 1 Bed
- Studio
- Townhouse 3 Bed
- Townhouse 2 Bed
- Duplex 4 Bed
- Duplex 3 Bed
- Duplex 2 Bed
- Community
- Bins
- Work Space
- Cycle Store

Rev.	Date	Description
A	10/03/2018	Building 11 floor removed
B	08/03/2018	Plot B podium amended
C	28/03/2018	Buildings JM layout amended
D	03/12/2018	Amendments as agreed with GLA

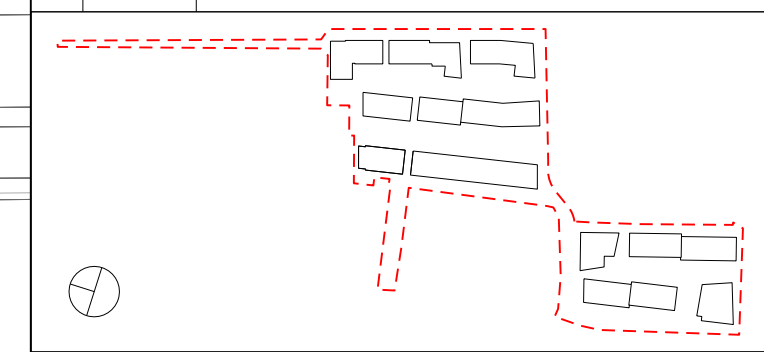

Project Title
CHARLTON RIVERSIDE - PHASE 1 - RS

Drawing Title
**Site
Layouts
Level 04**

Reason for Issue
Planning RS

For approval
Job No: 10046 Scale: 1:500 @ A0 Date: DEC 2017

Drawing No: 10046-A-DRG-ZO-G100-2004-PL-RS Revision: D

**SimpsonHaugh
AND PARTNERS**