




Z:\17198_ABERFELDY_VILLAGE_MASTERPLAN\CADDRAWINGS\STAGE 2_PLANNING UPDATE_JOLLY'S GREEN_2022\AVL-LDA-SBX-XX-XX-DR-L-0300_301_304_305_306.DWG

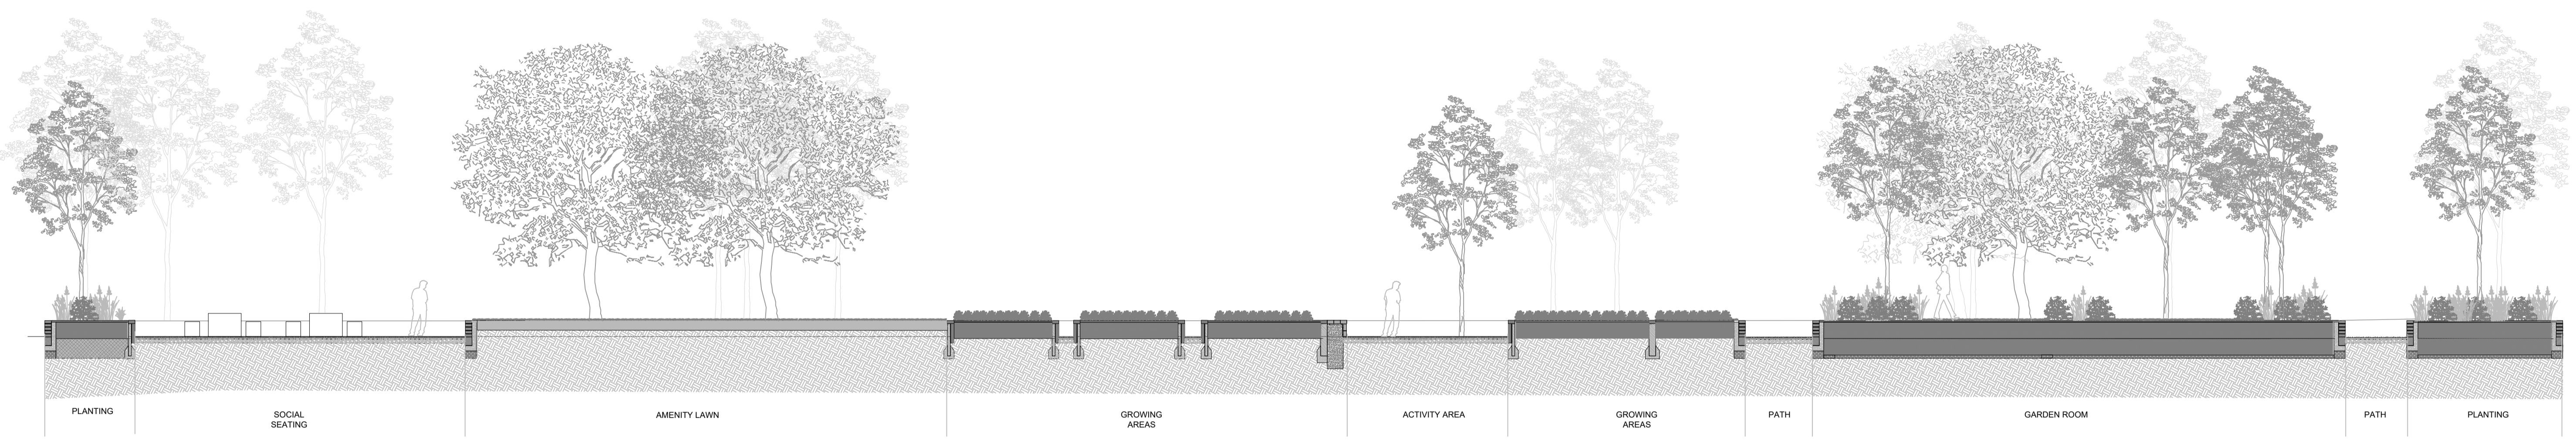

01 SECTIONS THROUGH PLOT J ALLOTMENT GARDENS
SECTION SCALE 1:100

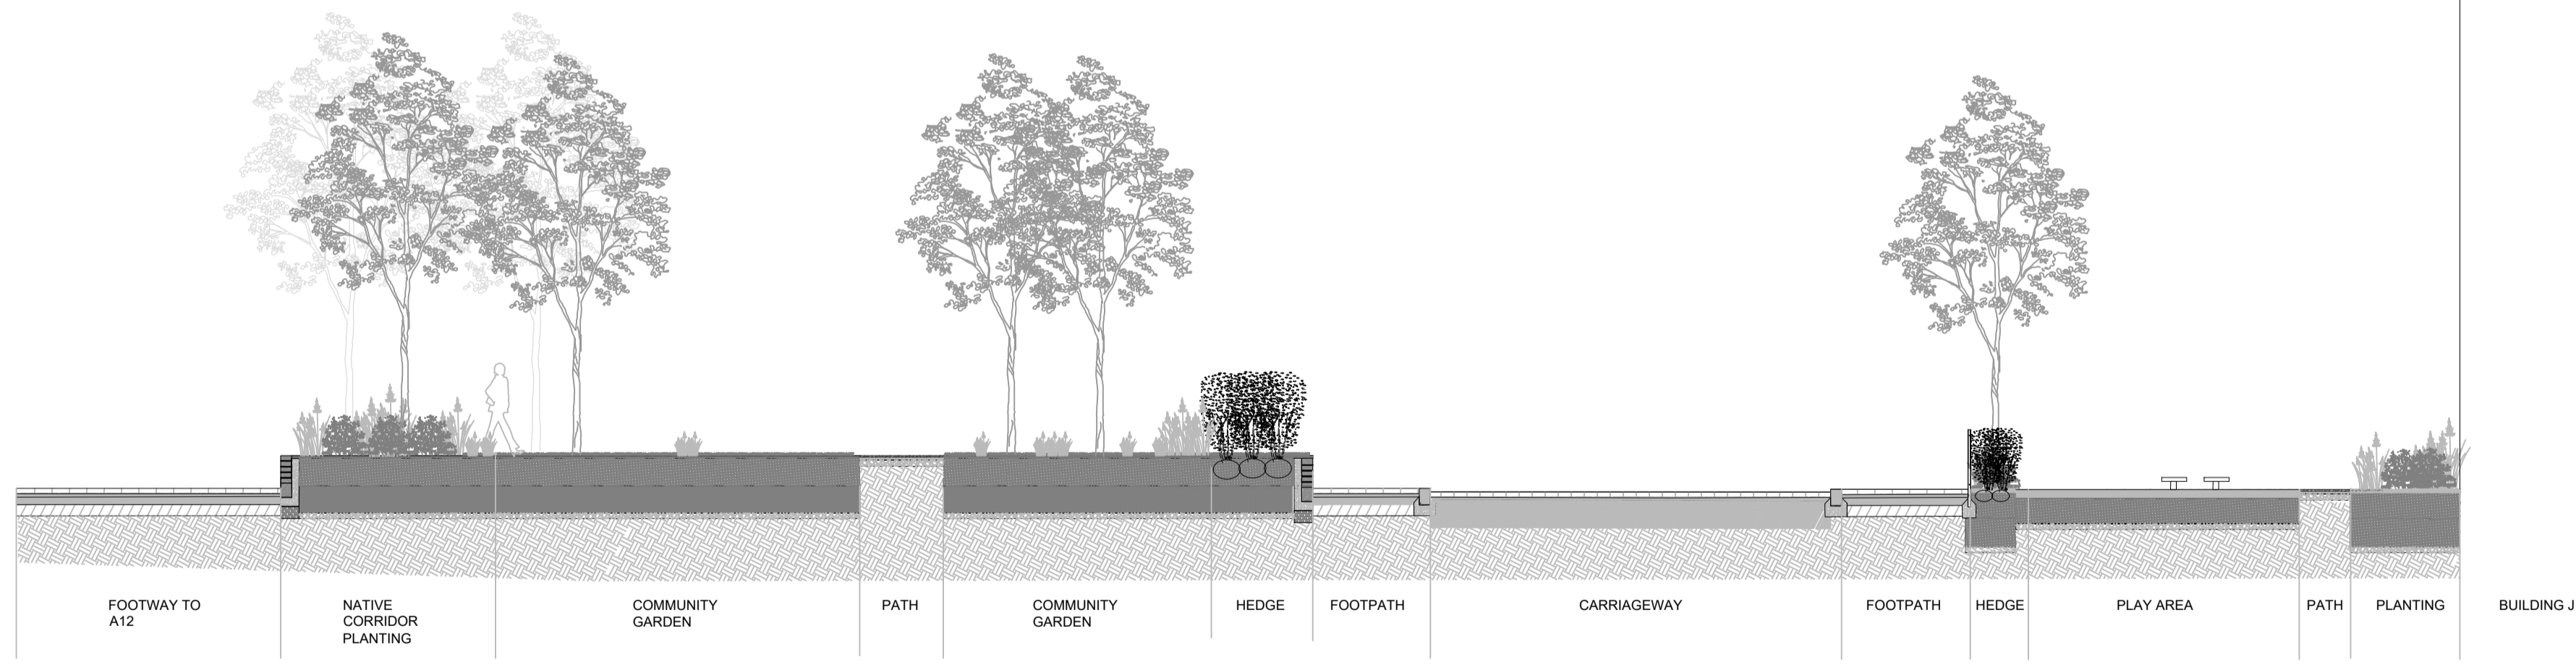

02 SECTIONS THROUGH PLOT J ALLOTMENT GARDENS
SECTION SCALE 1:100

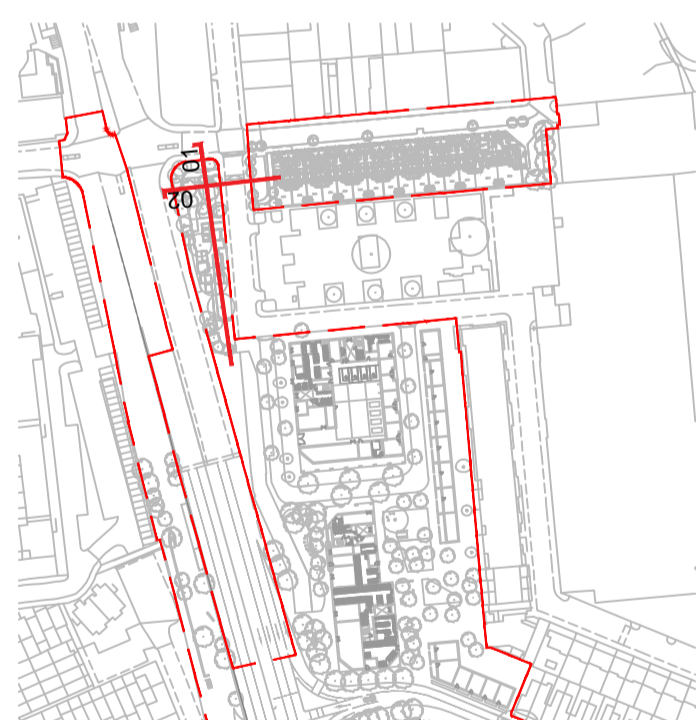

LOCATION PLAN
P02 Redline Boundary & KM Road Update AH 25/03/22
REV. DESCRIPTION CHECKED WCC APP. DATE

LDĀDESIGN

PROJECT TITLE
ABERFELDY VILAGE

DRAWING TITLE
PHASE A - SECTIONS 06 - PLOT J ALLOTMENT GARDENS

ISSUED BY:	London	T: 020 7467 1470
DATE:	Oct 2021	DRAWN: ER
SCALE:	1:100	CHECKED: WCC
STATUS:	Planning	APPROVED: AH

DWG. NO AVL-LDA-SBX-XX-XX-DR-L-0304

No dimensions are to be scaled from this drawing.
All dimensions are to be checked on site.
Area measurements for indicative purposes only.
© LDA Design Consulting LLP. Quality Assured to BS EN ISO 9001: 2000
Sources: Ordnance Survey

