


Unit Type 2B4P.TB handed on L01, 07-10

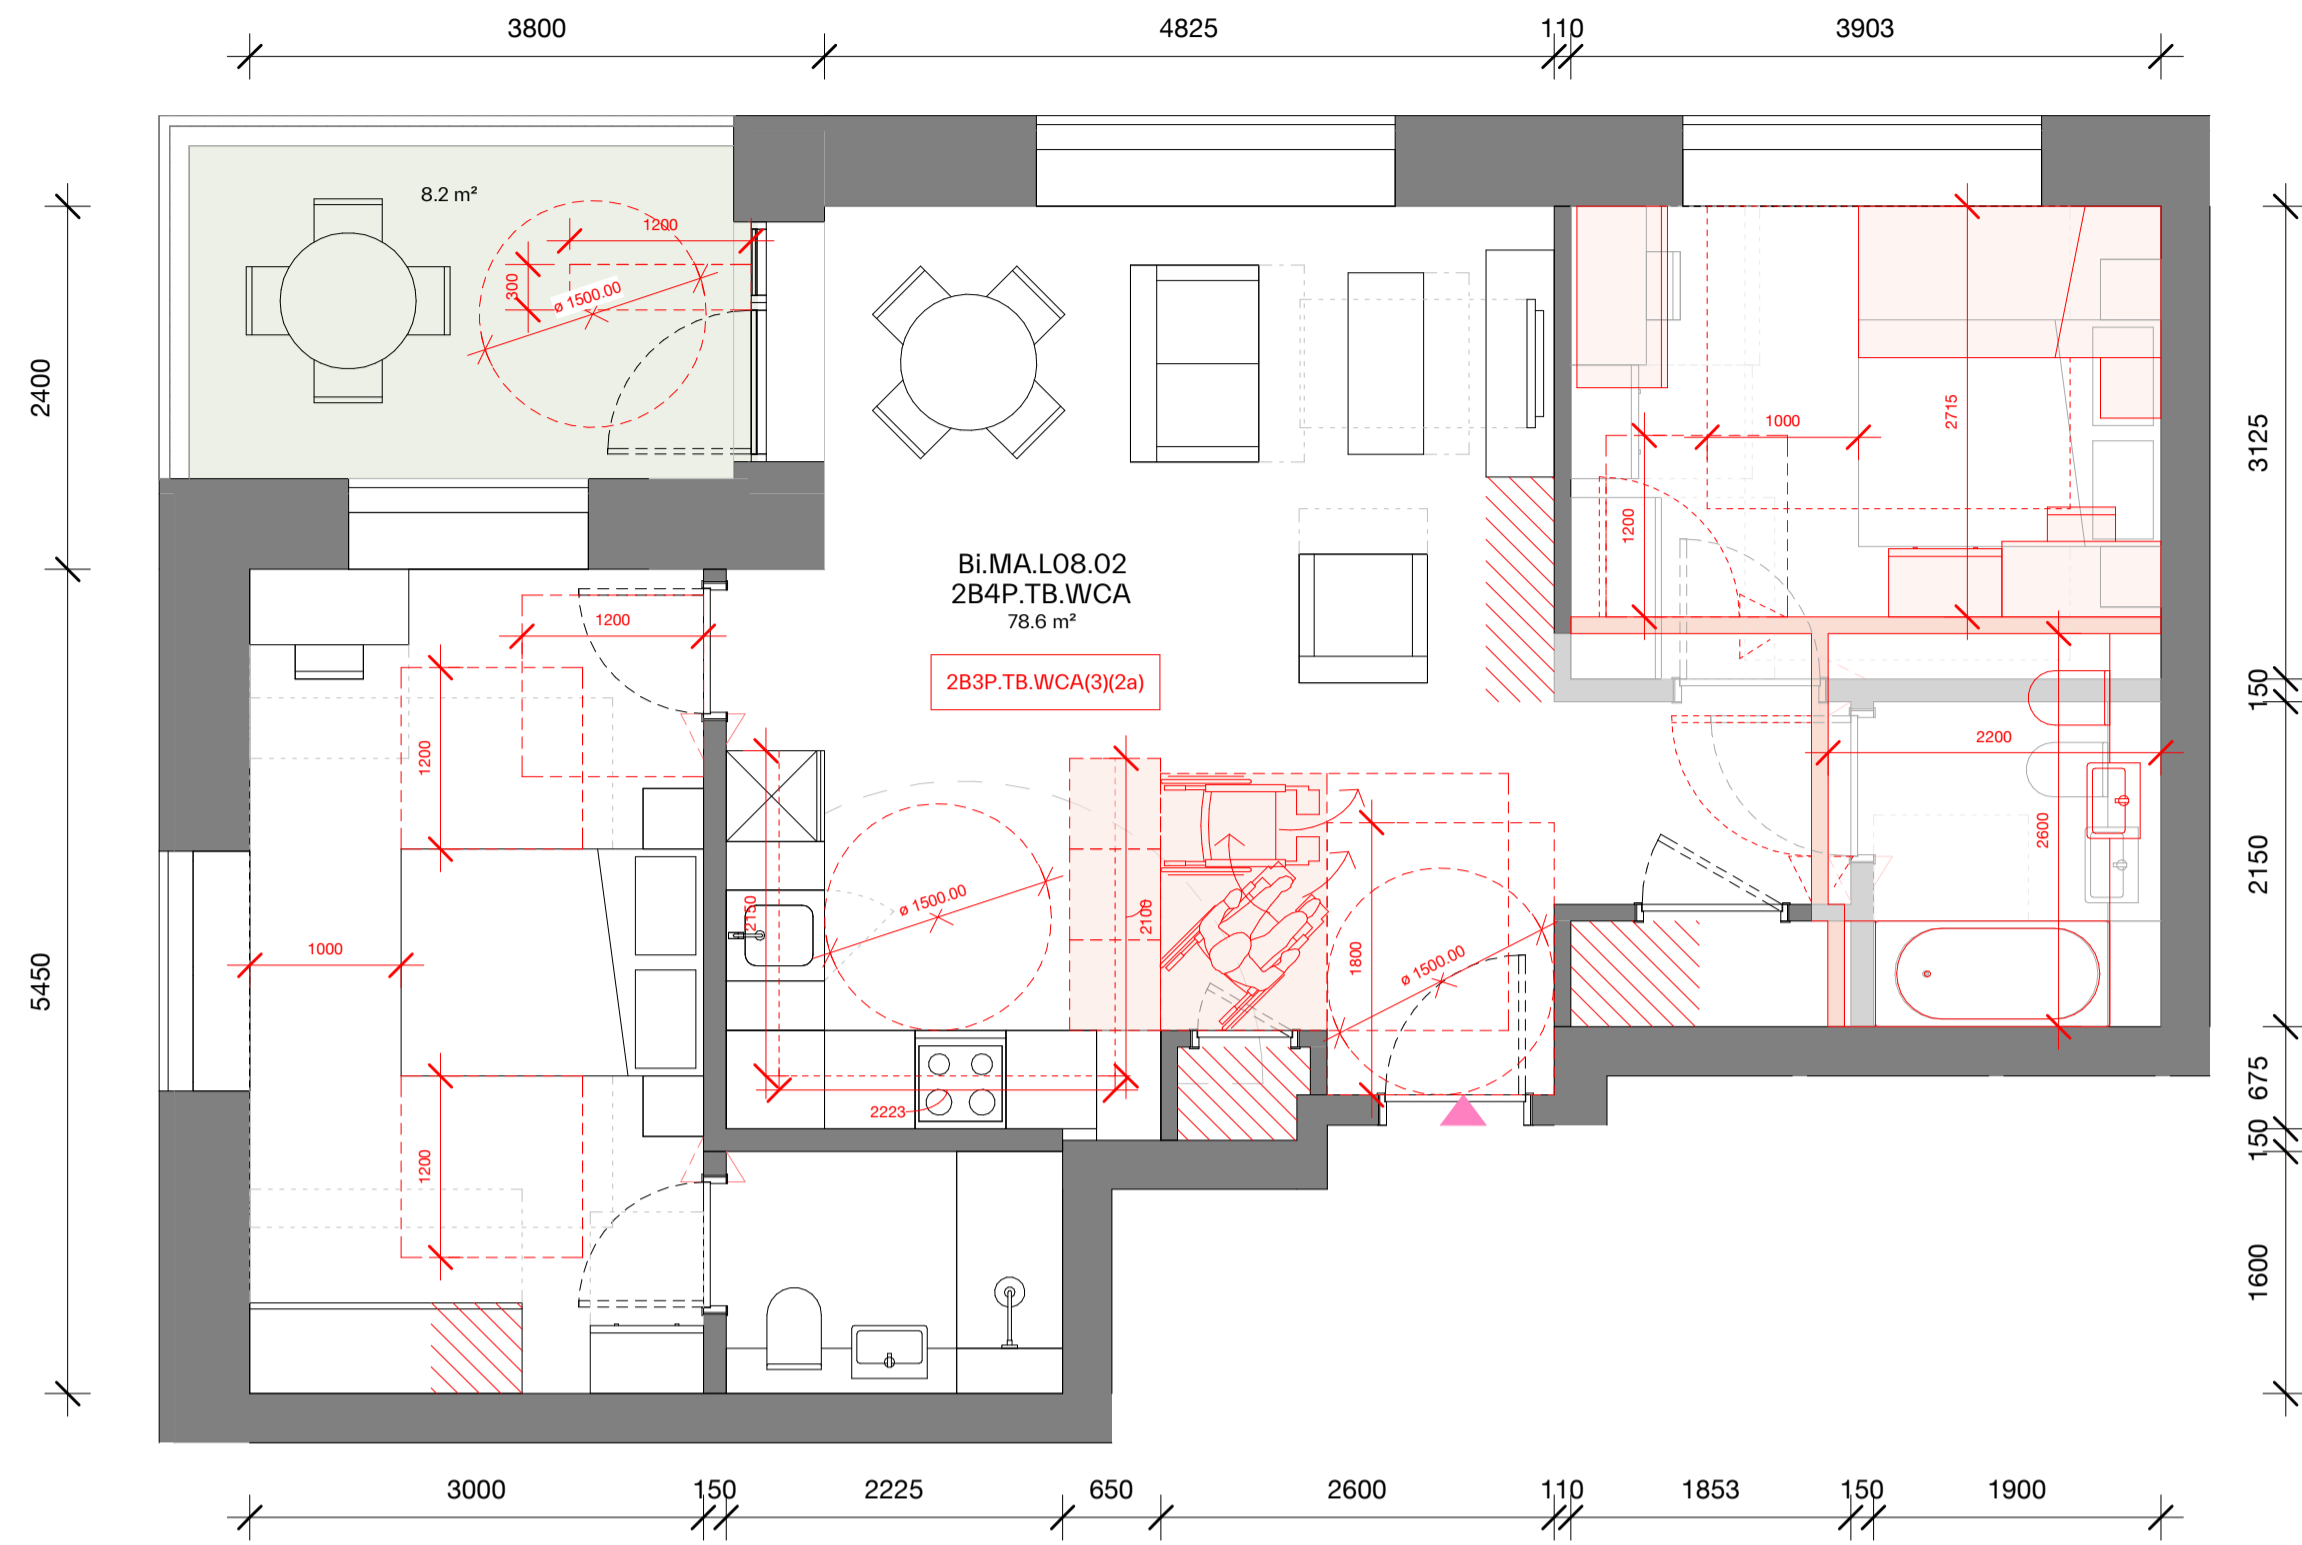

1
06452
Bi PLD 50_2B4P_Type B_WCA_L07-10
1 : 50

Key Information		
	2B3P Requirement	Achieving
Kitchen Length (m)	5.9	6.5
Storage Area (m²)	2.0	2.1
L/K/D (m²)	27	27


SUPPLEMENTARY INFORMATION:
These drawings reflect the current position of the scheme development at RIBA Stage 2, they should be read in conjunction with the following information prepared by Morris+Company:
- Aberfeldy Village, Phase A, Design and Access Statement
Drawings should be read in conjunction with information prepared by other consultants (where applicable):
- Landscape Design Drawings (LDA)
- Structural Engineers Drawings and Specification (MEINHARDT)
- MEP Engineers Drawings and Specification (MEINHARDT)

EXTENTS AND BOUNDARIES:
These drawings combine survey and site information produced by others and as such should be verified for accuracy.
Existing site information, context, surrounding infrastructure, neighboring building extents and plots are derived from 2D Surveys, produced by:

'Sumo Services Ltd'
Drawing numbers: SOR018502 / SOR018561 / SOR016539
Date of creation: 17.12.2020 / 14.01.2021 / 09.12.2019
'Aworth Survey Consultants'
Drawing numbers: 3553-2/5/6/7
Date of creation: 18.12.2009




The application boundary has been derived by title plan and land ownership reports and produced by:
Velocity Transport
Drawing no: 4060-1100-T-023
Produced: Dec 20

Spot levels are defined as AOD and reflected in metres

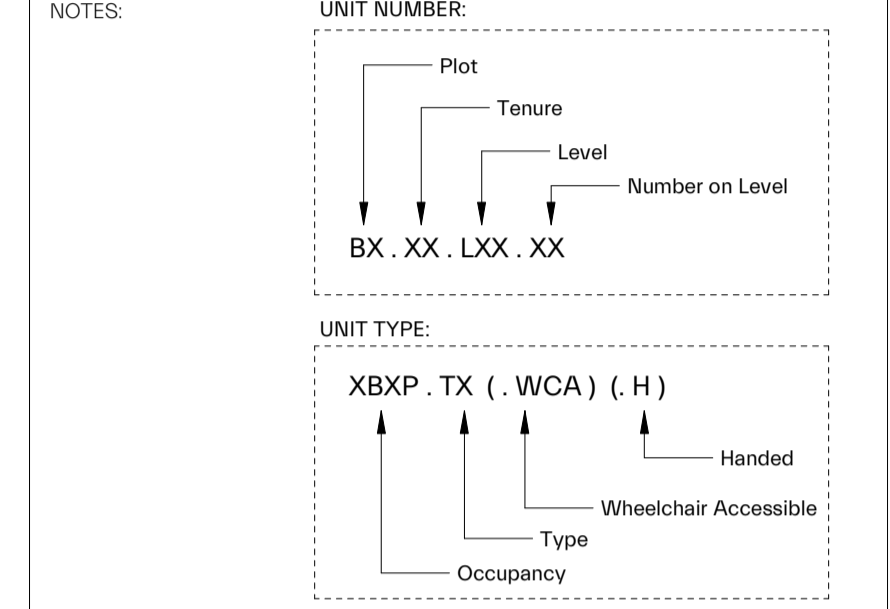

P03 25-03-2022 Planning Revision A
P02 15-10-2021 Planning
P01 01-10-2021 Amendments Pre Planning Submission


revision date amendment

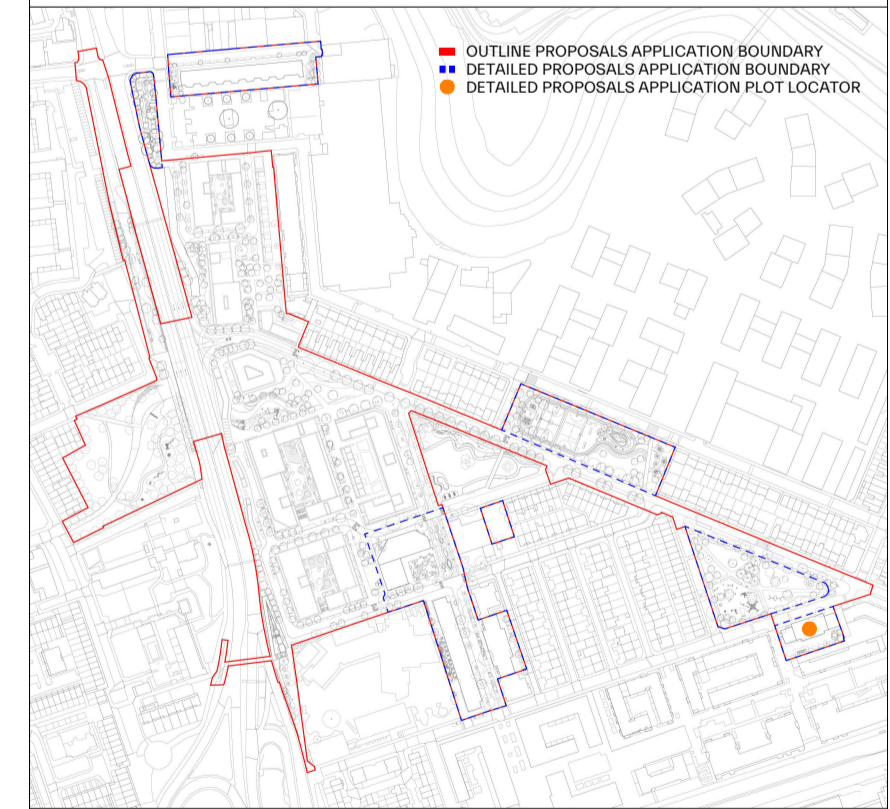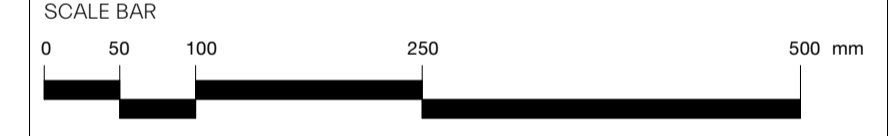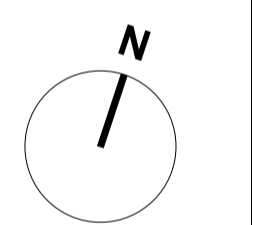


MORRIS+COMPANY
15 Mare Street, London, E8 3QE
Tel: +44 (0)20 7565 7440
www.morrisandcompany.com

- Do not scale from this drawing
- All dimensions to be checked on site by the Contractor
- And such dimensions to be their responsibility
- Report all drawing errors and omissions to the Architect
- All dimensions in millimeters unless noted otherwise
- If in doubt ask Contract Administrator

job title	Aberfeldy Village
drawing title /	PLOT 1 - PROPOSED MA UNIT LAYOUTS
status	S4 - FOR APPROVAL
scale	As indicated @ A1
project	A303
originator	MCO
zone	Bi
level	ZZ
type	DR
role	A
number	06452
revision	P03

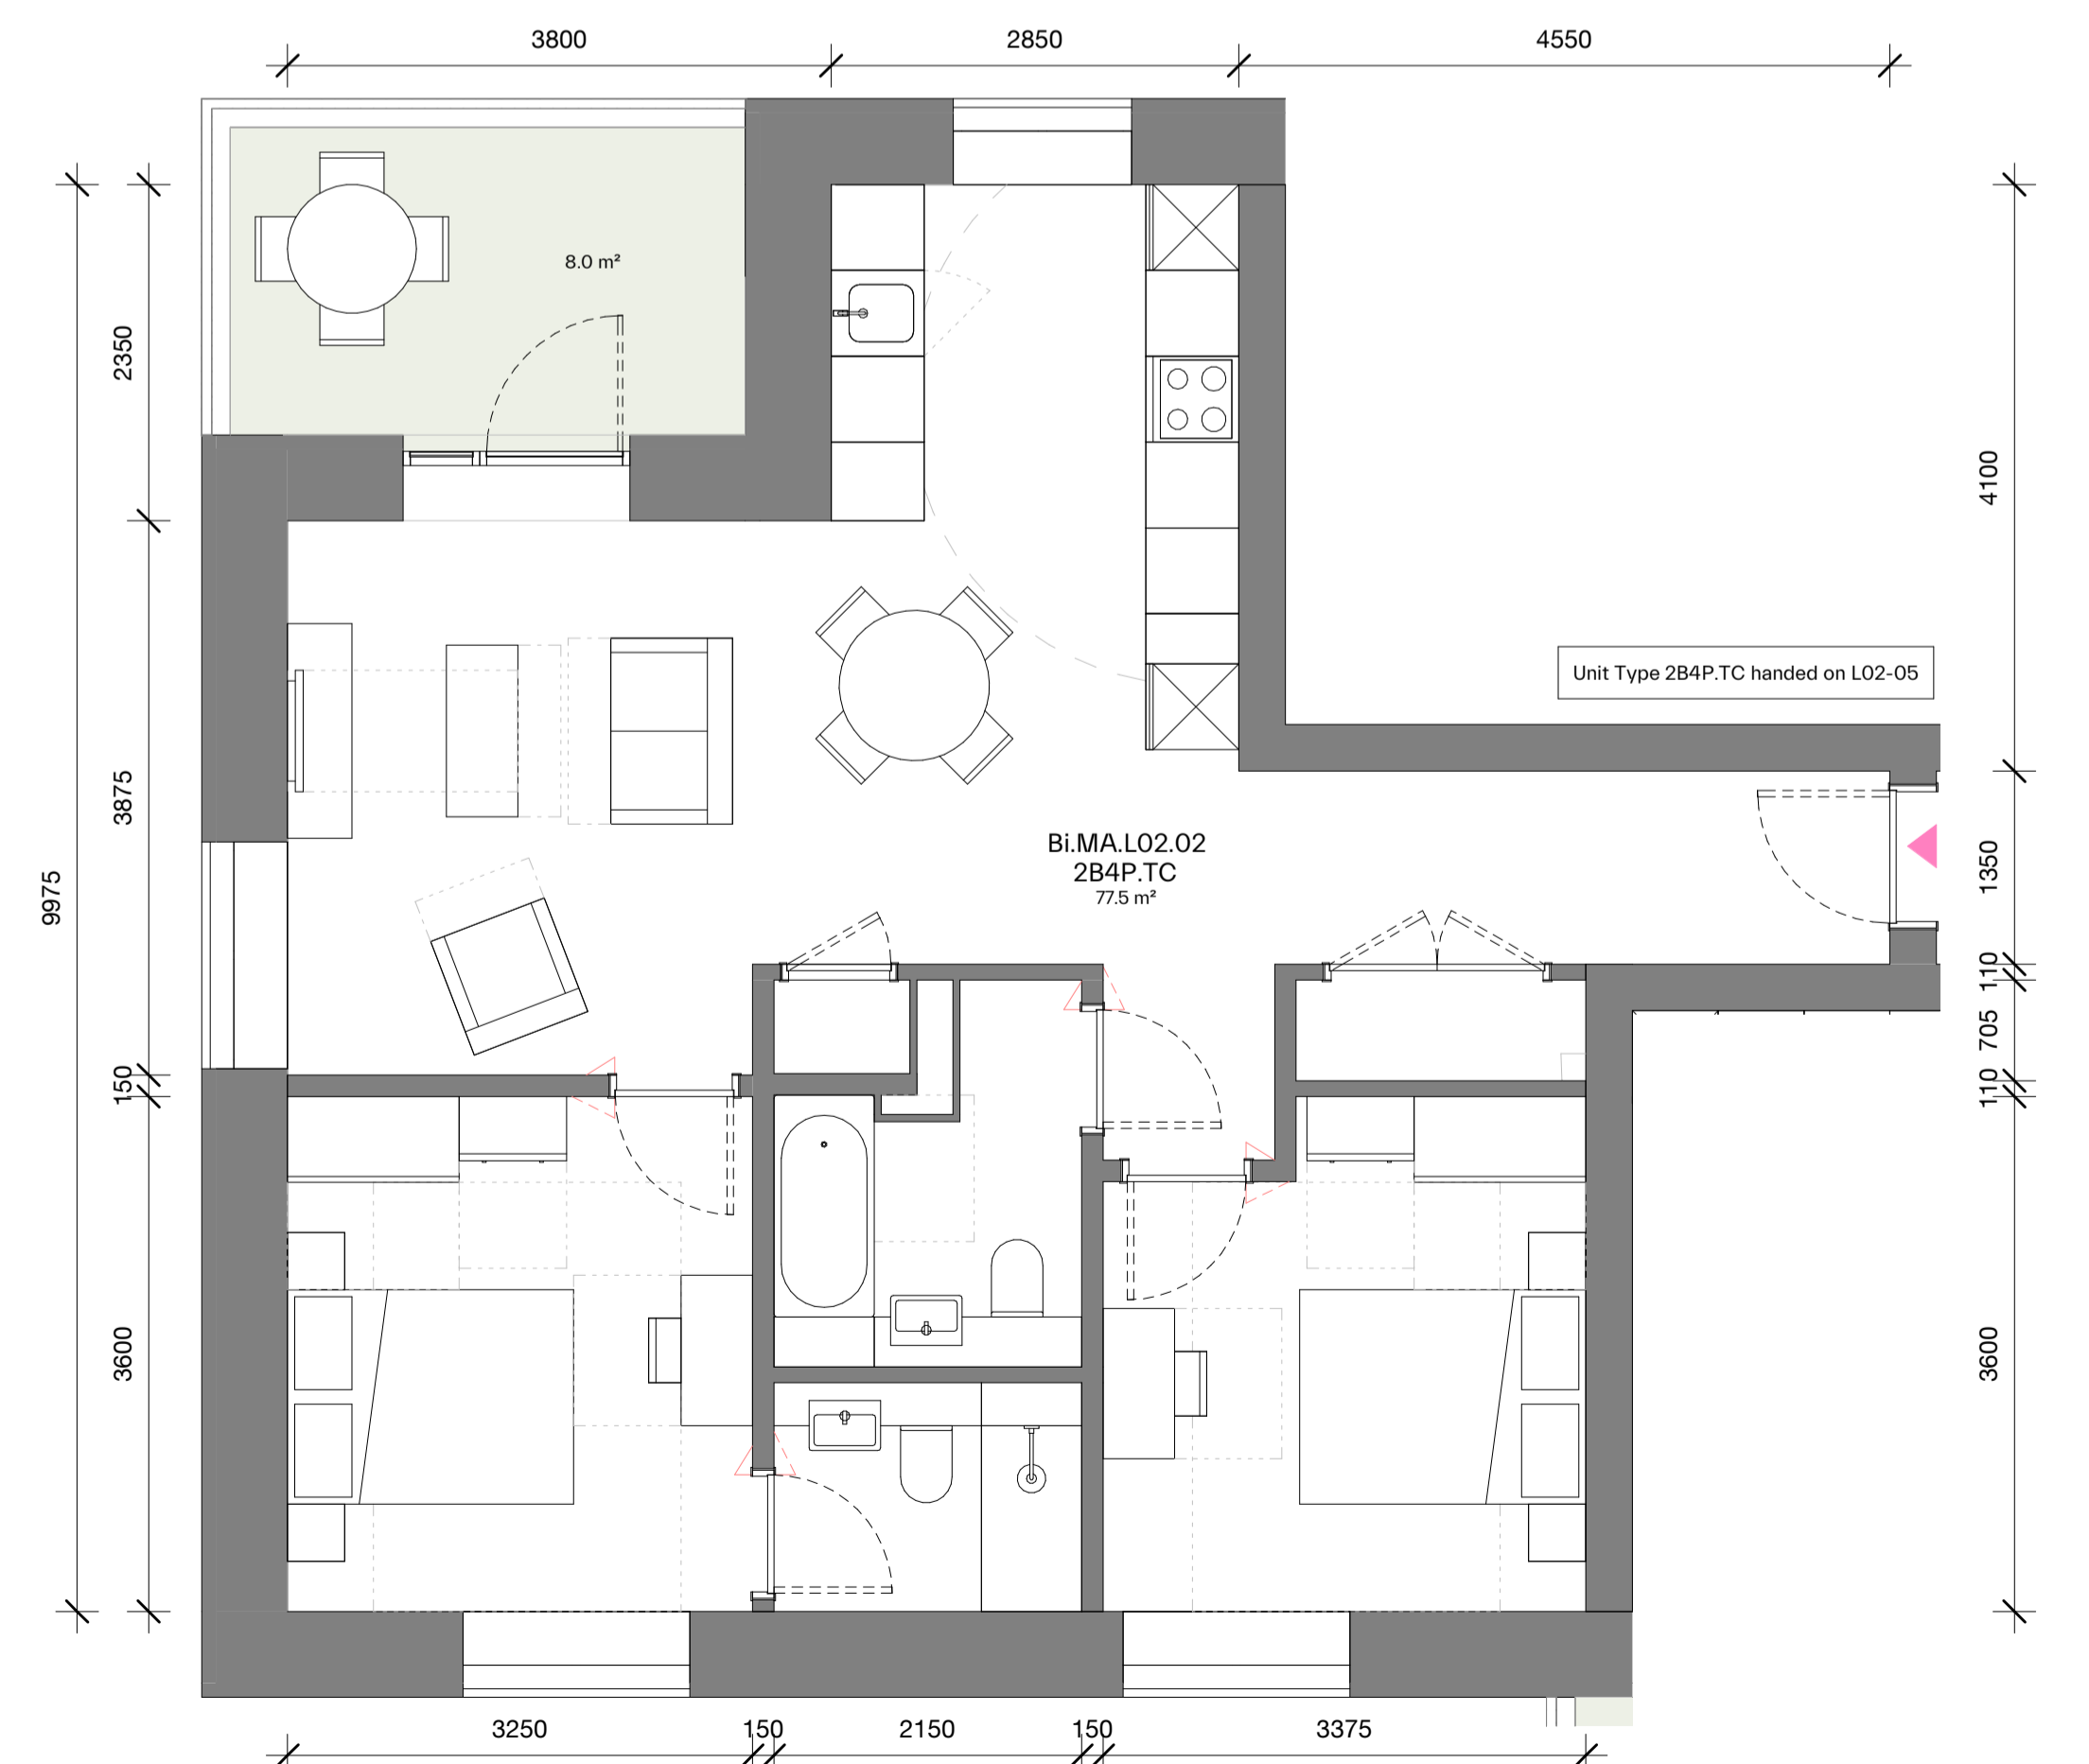

2
06452
Bi PLD 50_2B4P_Type C_L02-06
1 : 50

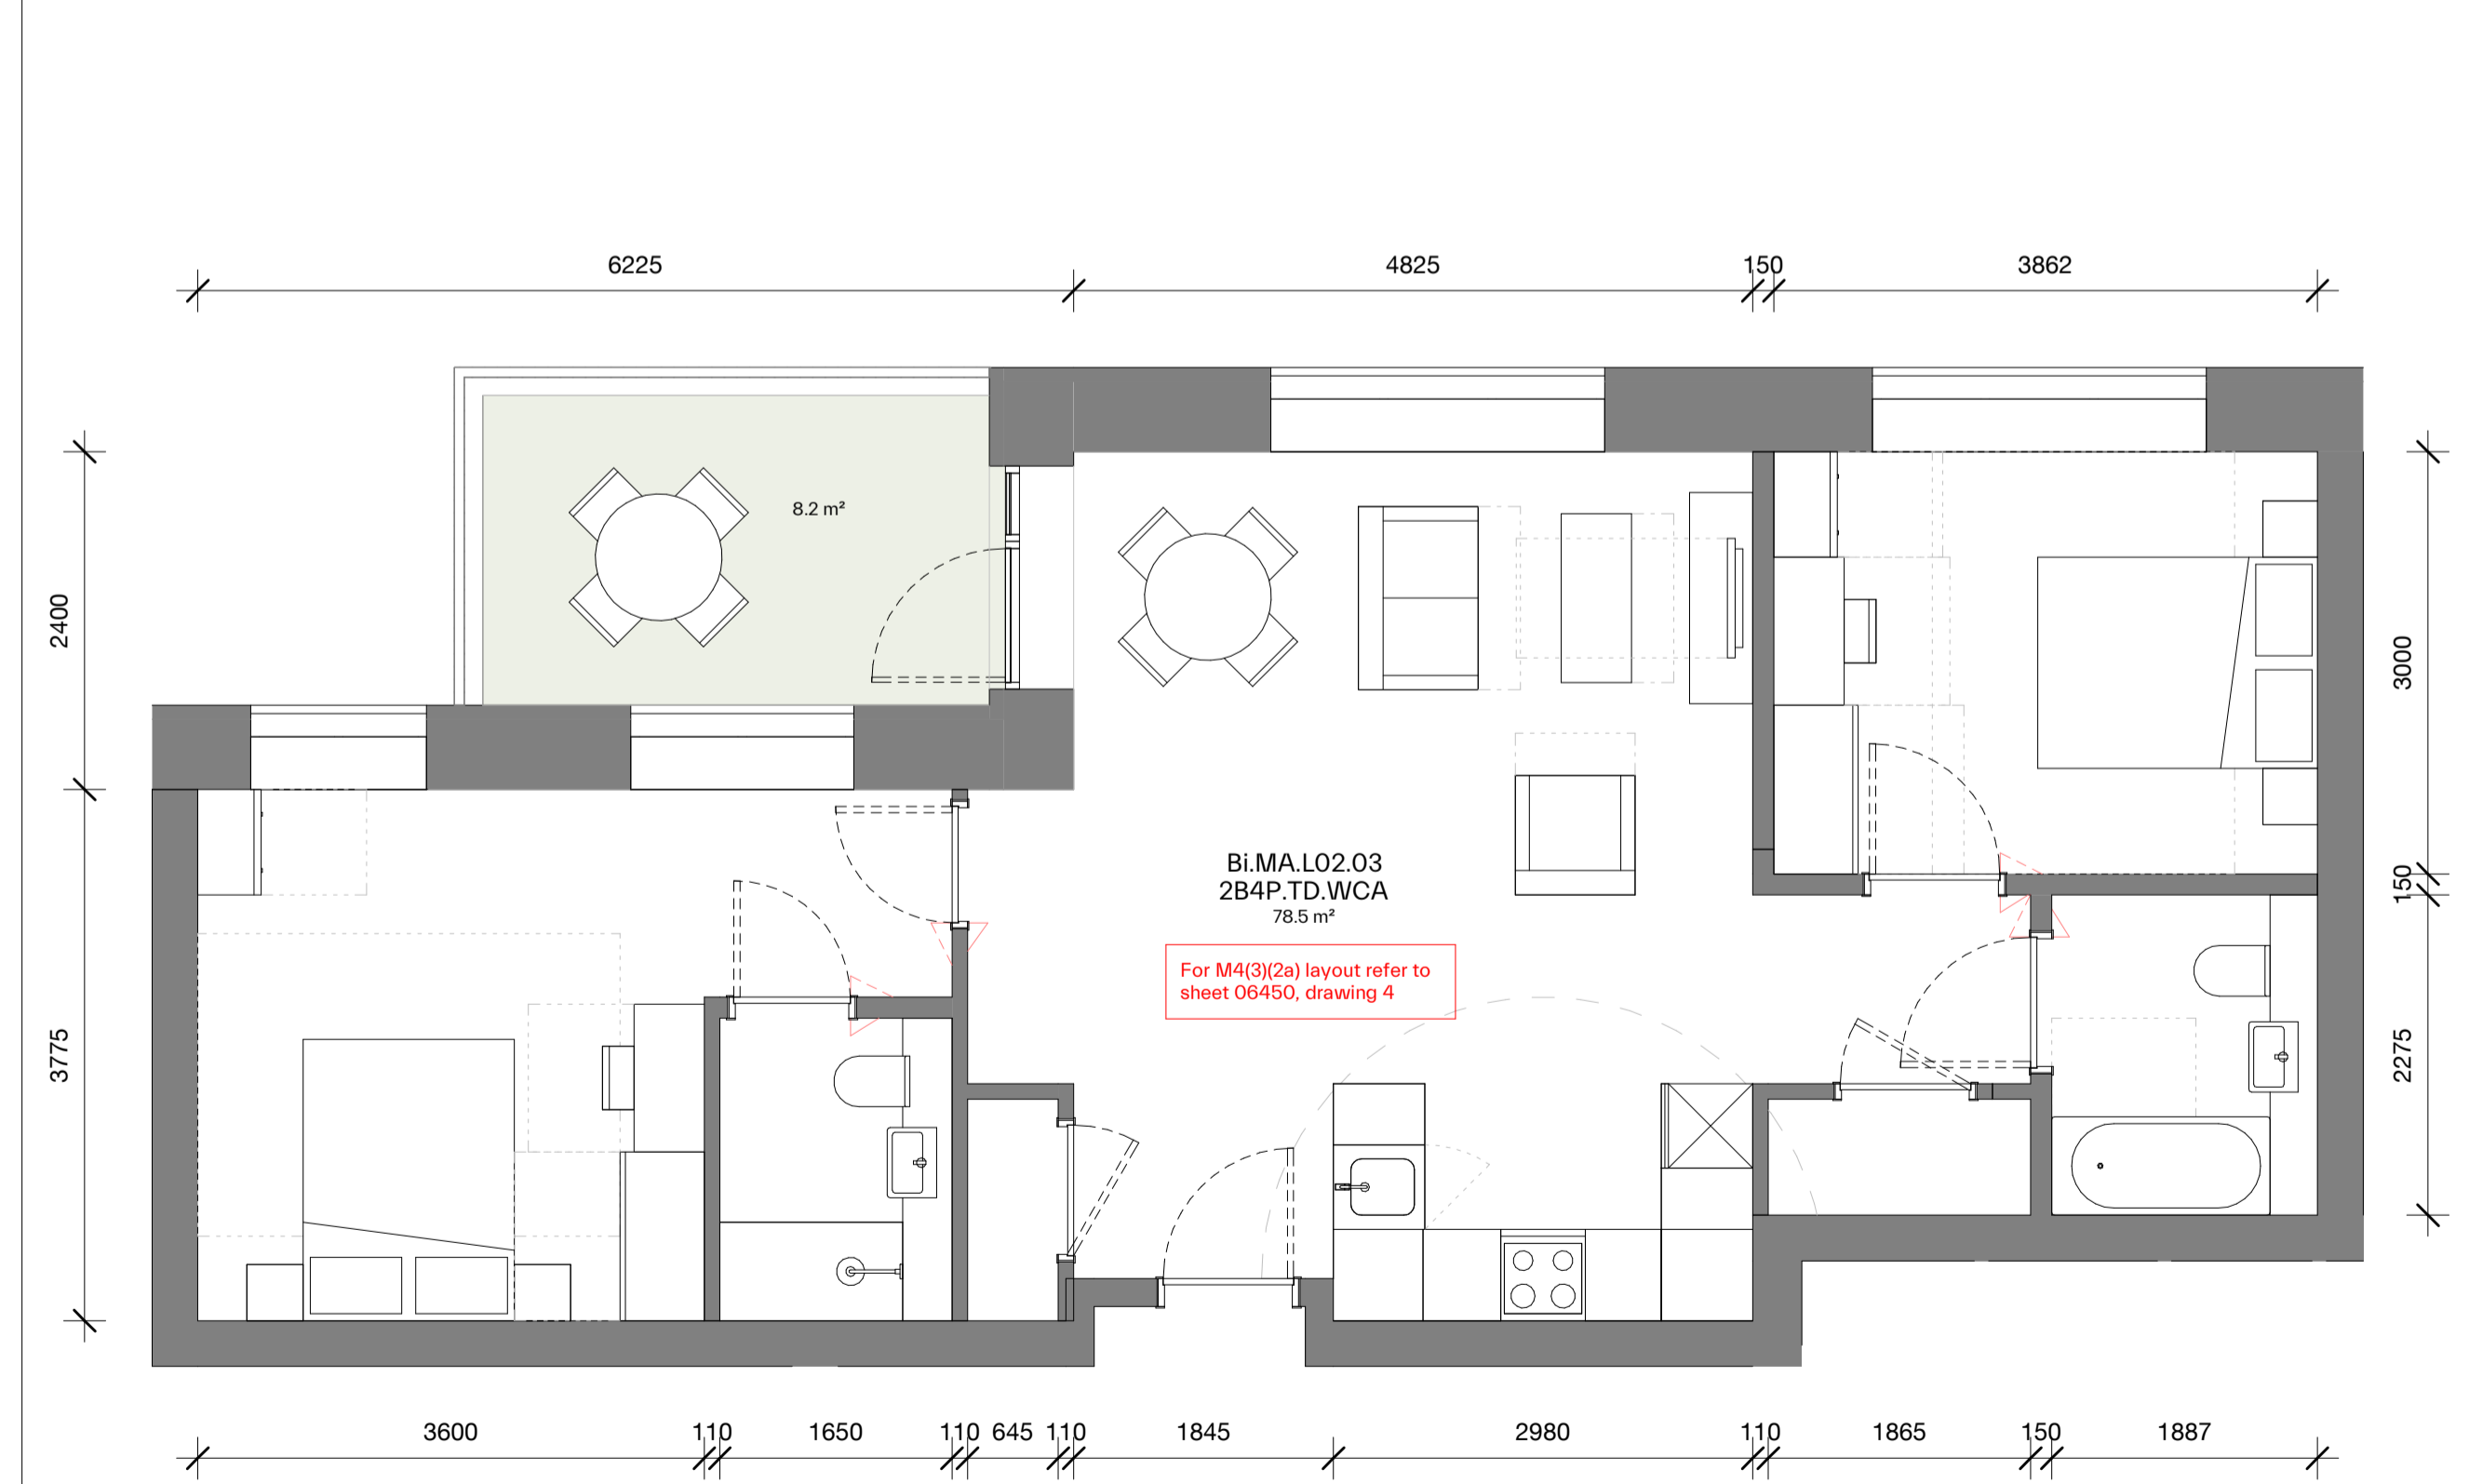

3
06452
Bi PLD 50_2B4P_Type D_WCA_L02-06
1 : 50

For M4(3)(2a) layout refer to sheet 06450, drawing 4