




01 SECTIONS THROUGH ROOF TERRACES - BUILDING F  
SECTION SCALE 1:100

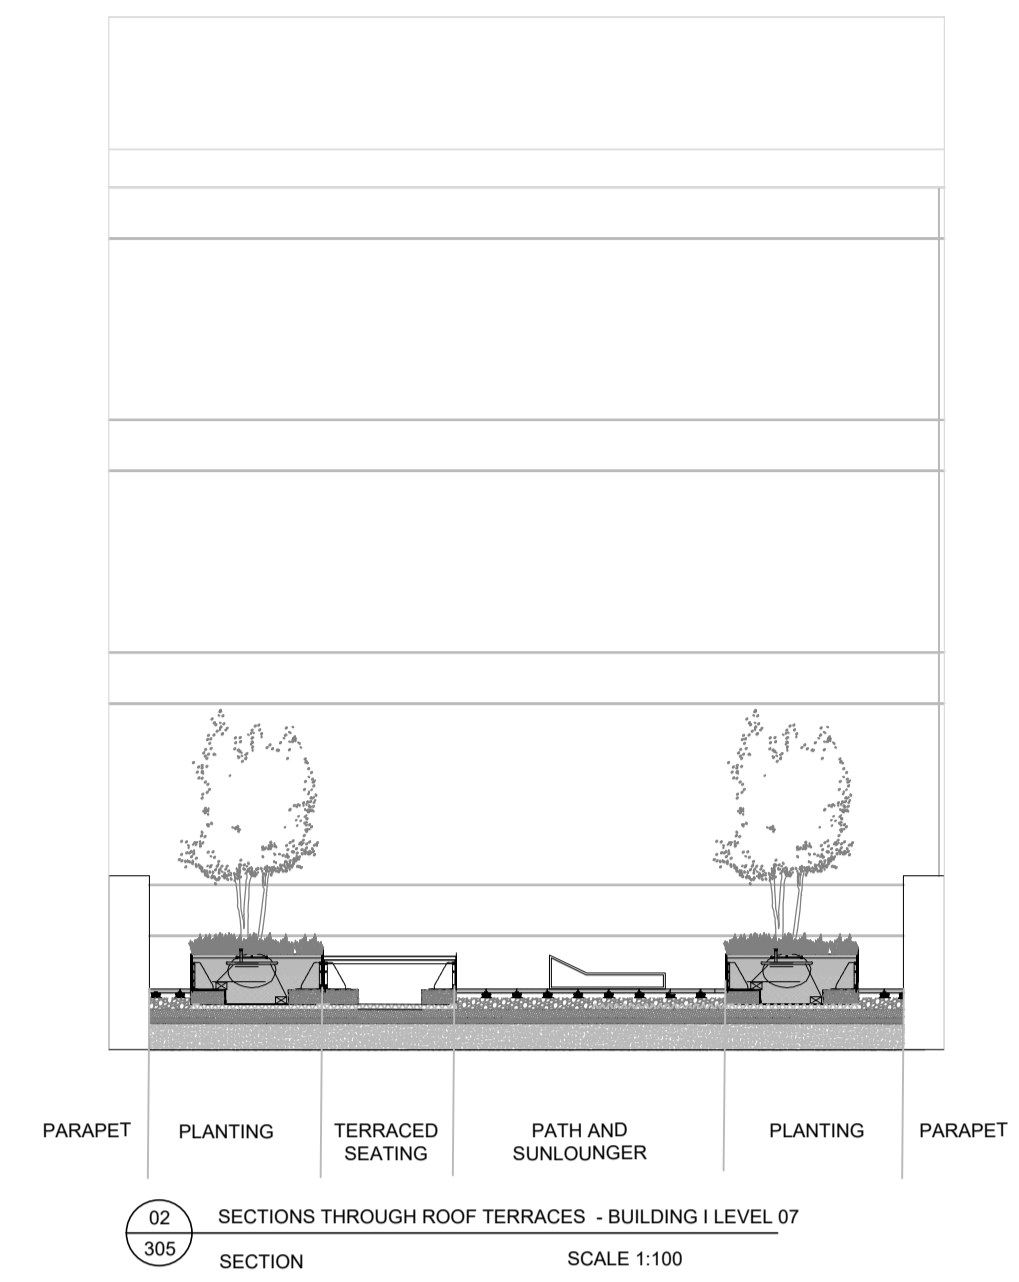

02 SECTIONS THROUGH ROOF TERRACES - BUILDING I LEVEL 07  
SECTION SCALE 1:100

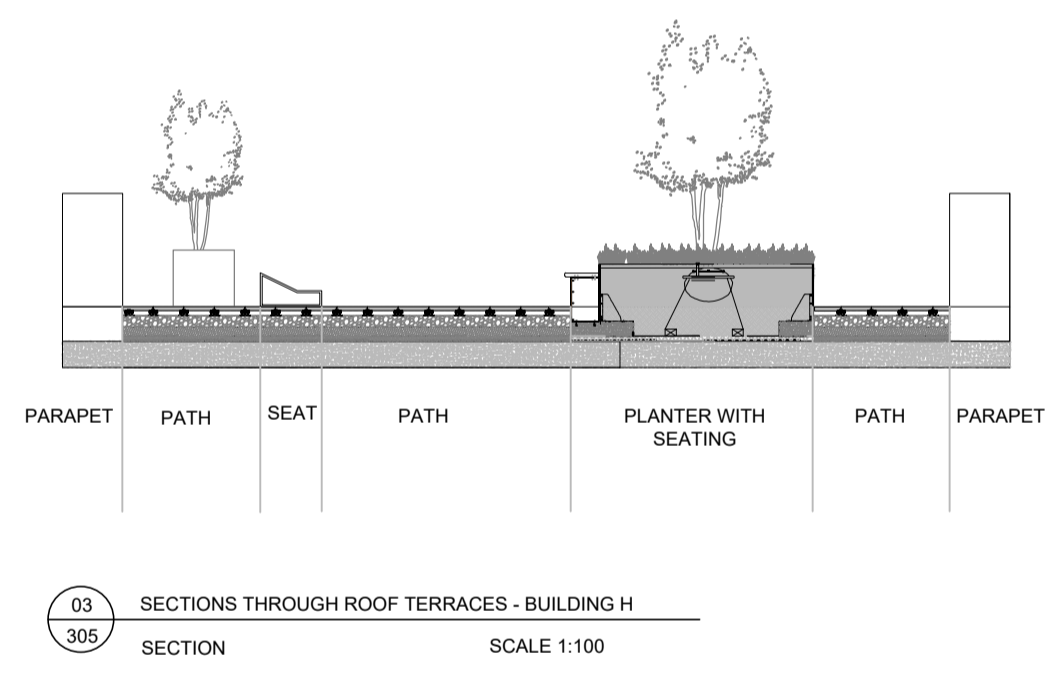

03 SECTIONS THROUGH ROOF TERRACES - BUILDING H  
SECTION SCALE 1:100

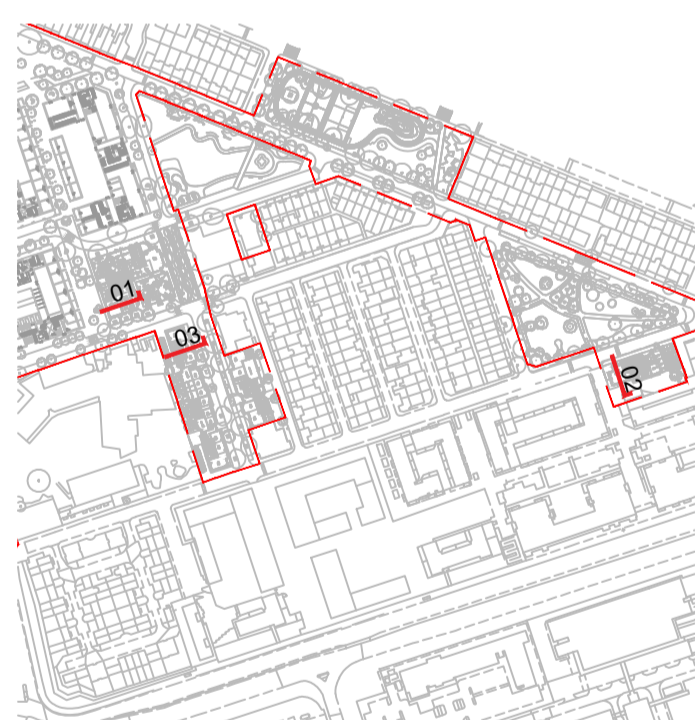

LOCATION PLAN

REV.	DESCRIPTION	APP.	DATE
P02	Redline Boundary & KM Road Update	AH	25/03/22

**LDĀDESIGN**

PROJECT TITLE  
**ABERFELDY VILLAGE**

DRAWING TITLE  
**PHASE A - SECTIONS 07 - ROOF TERRACES**

ISSUED BY	London	T: 020 7467 1470
DATE	Oct 2021	DRAWN ER
SCALE@A1	1:100	CHECKED WCC
STATUS	Planning	APPROVED AH

**DWG. NO AVL-LDA-SBX-XX-XX-DR-L-0305**

No dimensions are to be scaled from this drawing.  
All dimensions are to be checked on site.  
Area measurements for indicative purposes only.  
© LDA Design Consulting LLP. Quality Assured to BS EN ISO 9001:2000  
Sources Ordnance Survey

