



01 Section

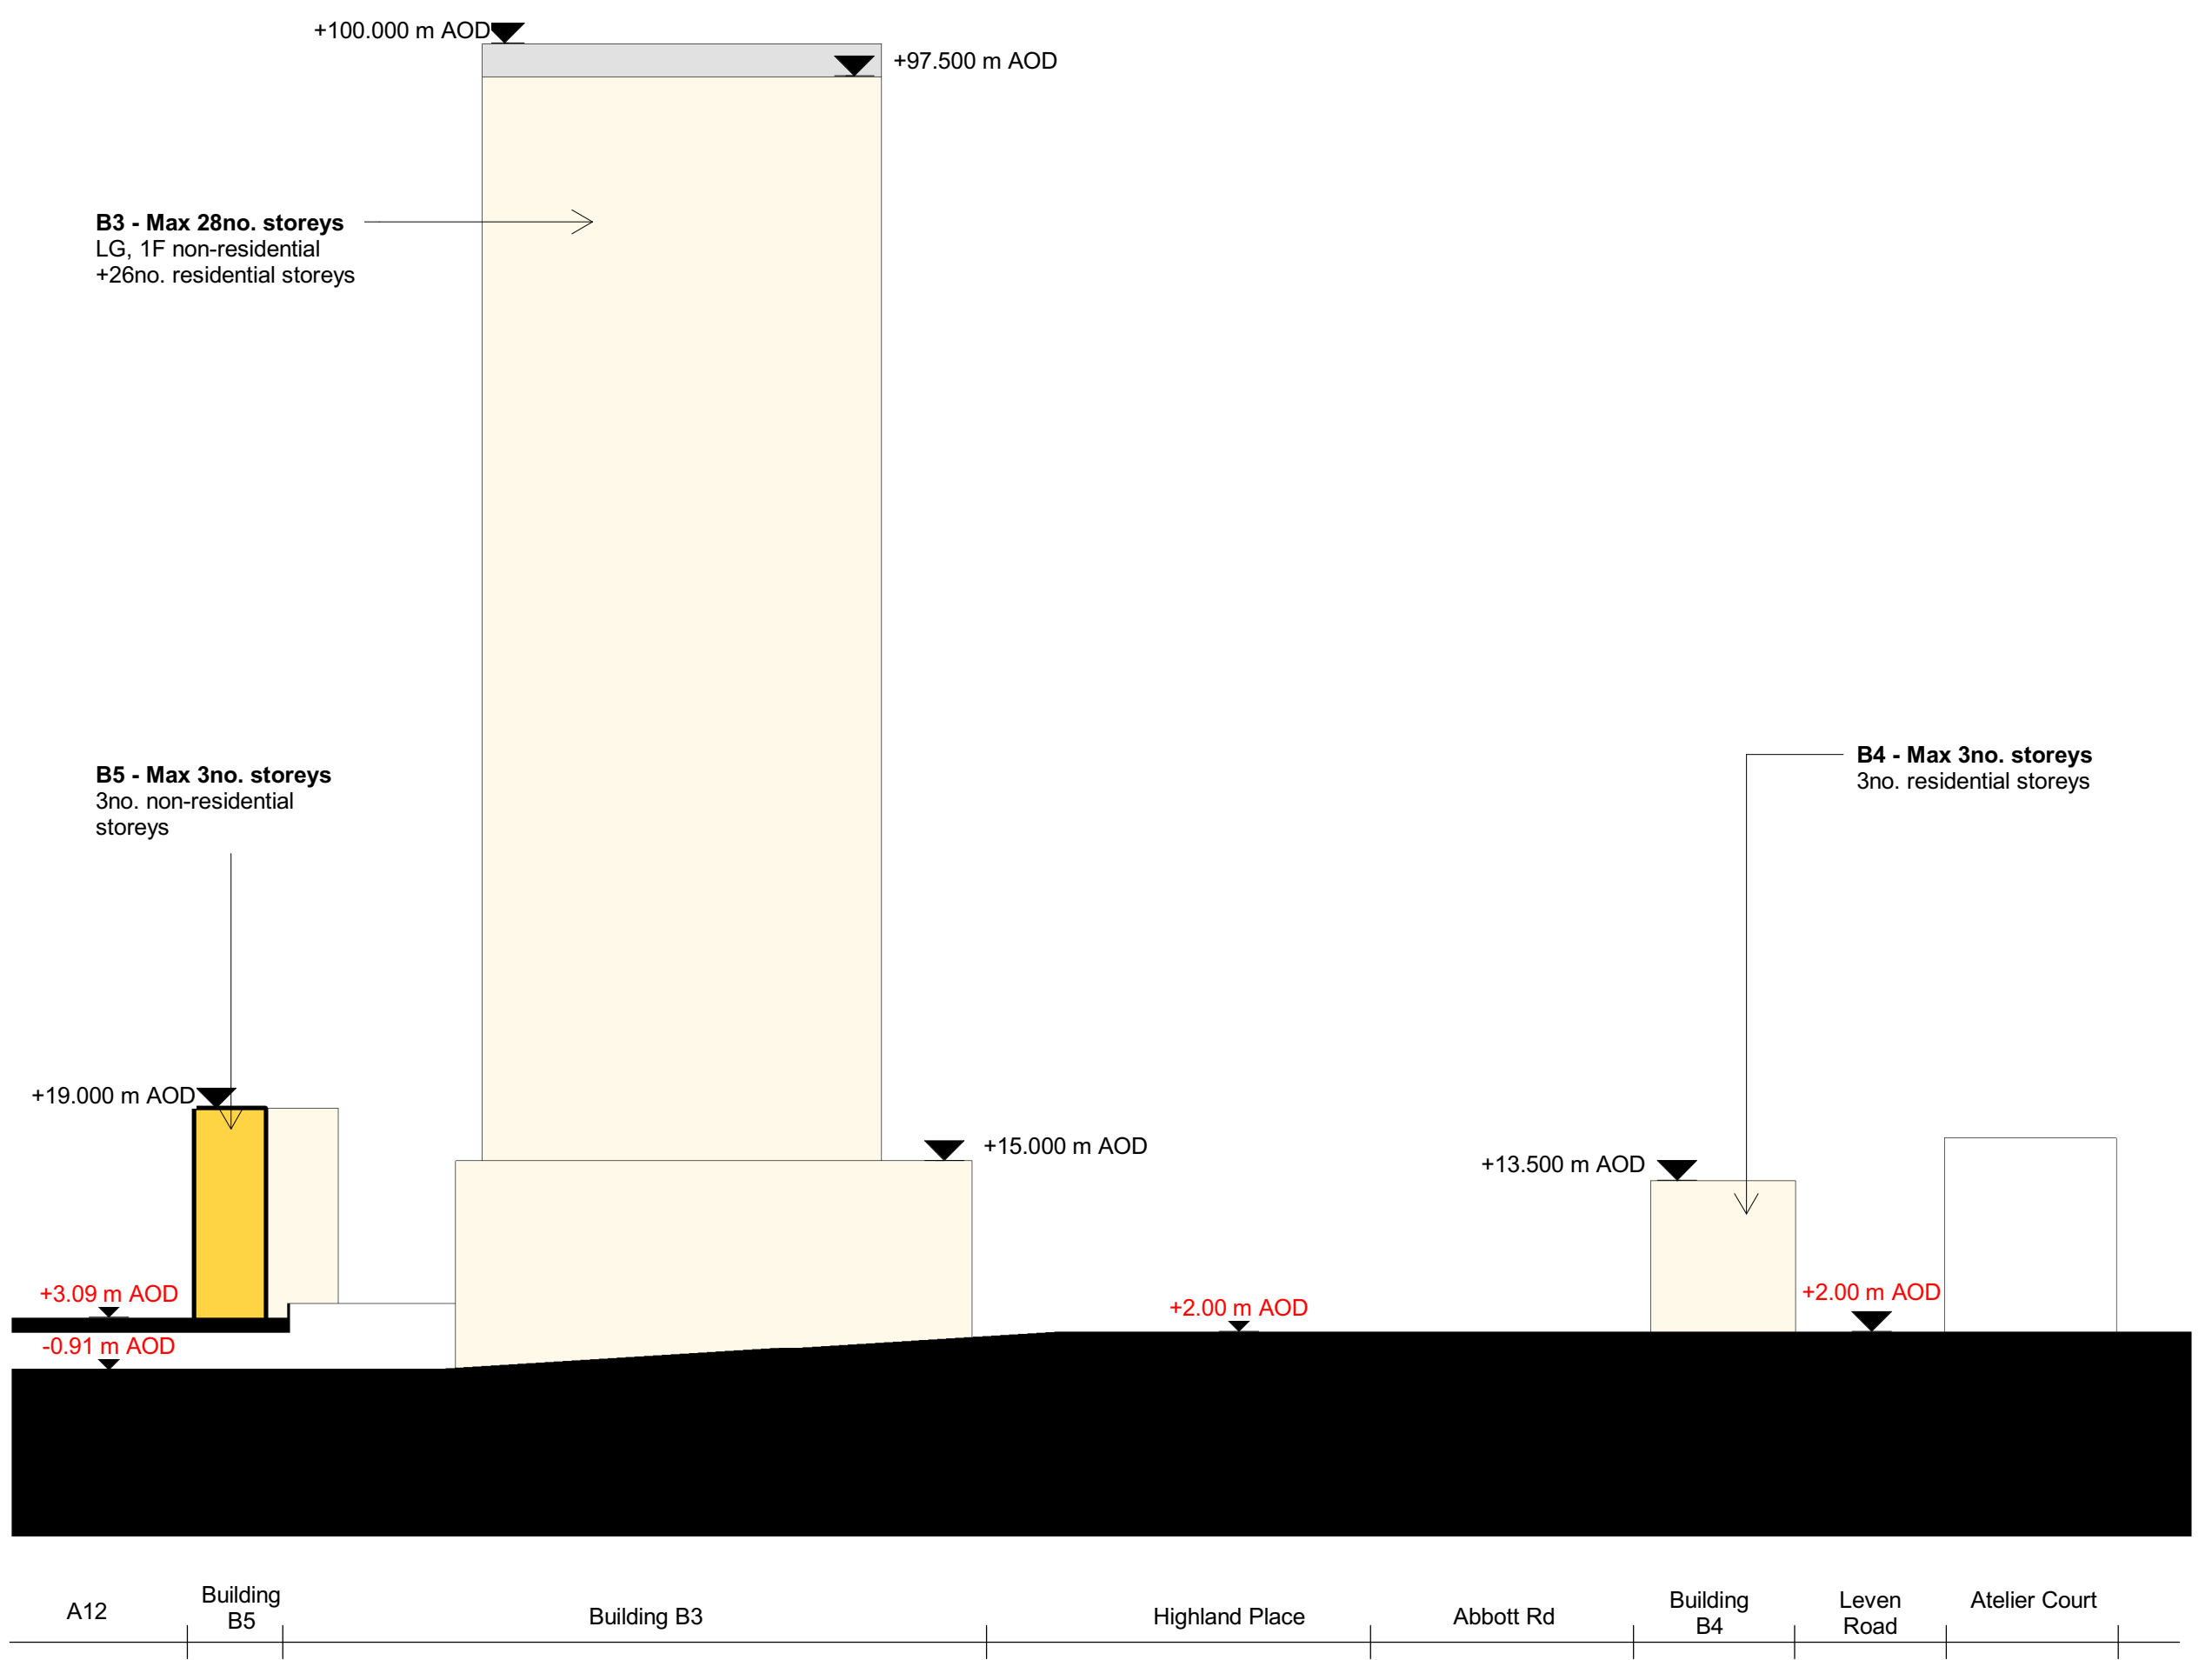

02 Section

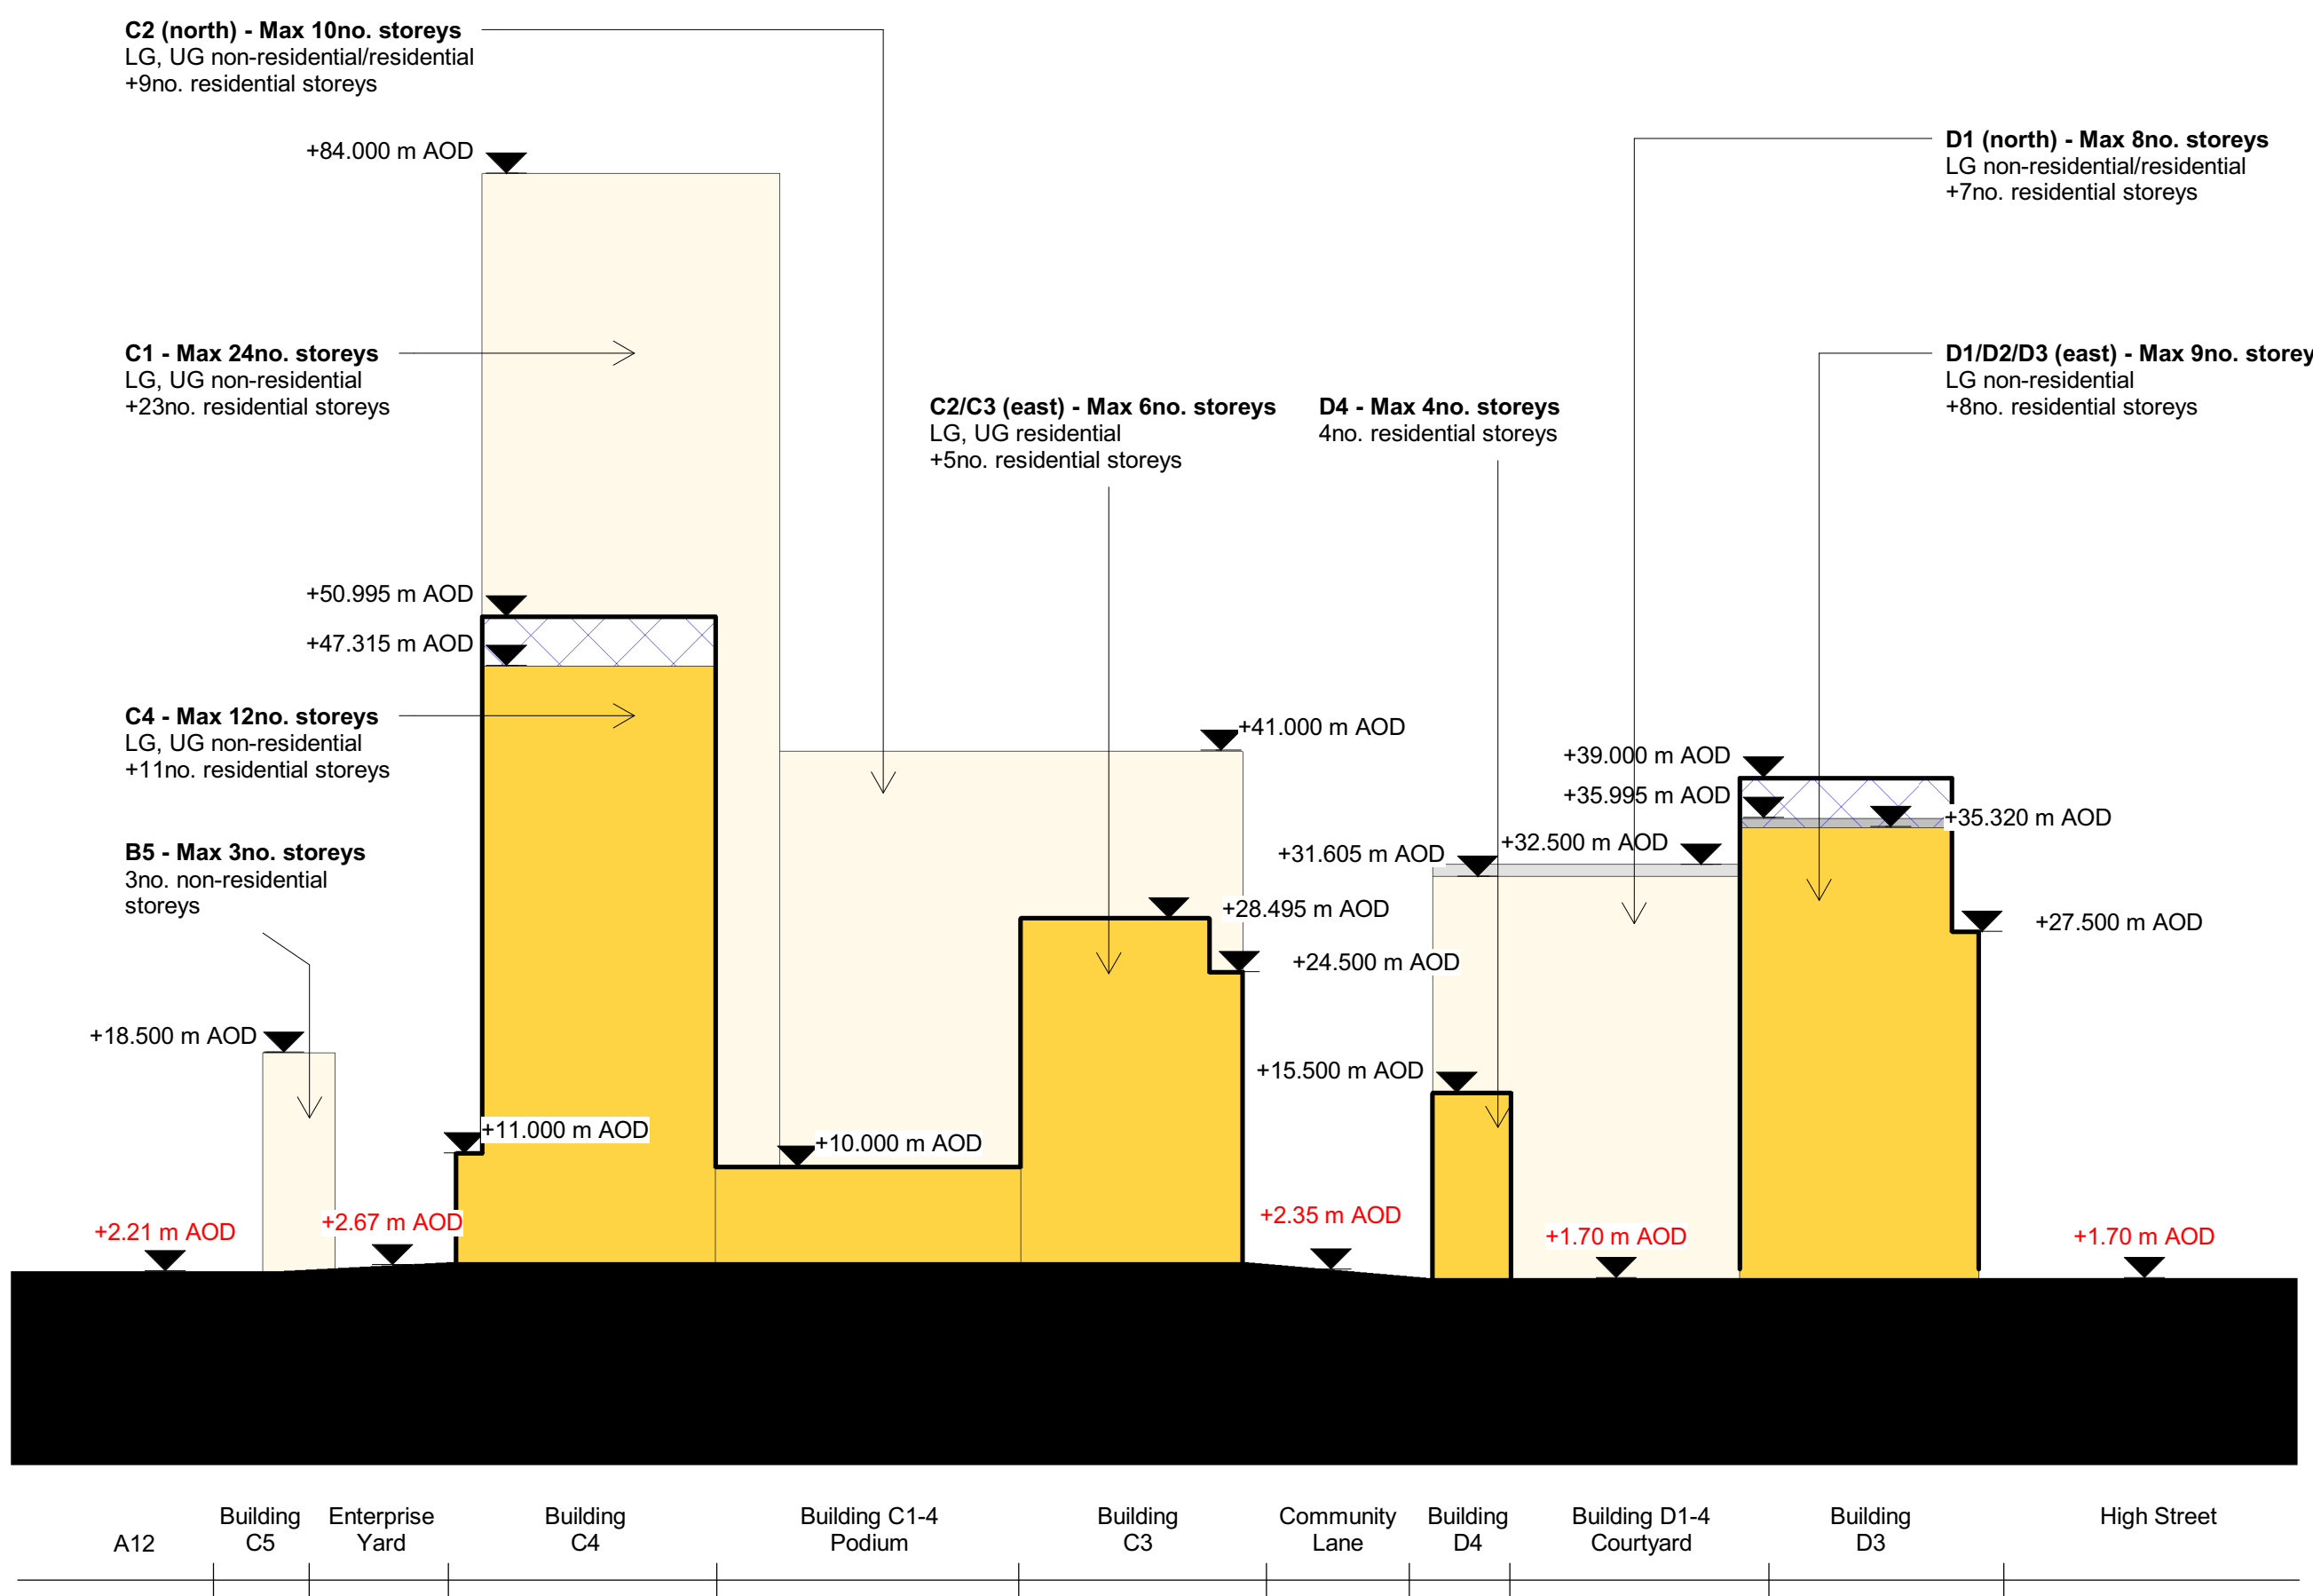


03 Section

**Notes**

1. Do not scale this drawing.
2. All dimensions must be checked on site and any discrepancies verified with the architect.
3. Unless shown otherwise, all dimensions are to structural surfaces.
4. Drawing to be read with all other issued information. Any discrepancies to be brought to the attention of the architect.
5. This drawing is the copyright of Levitt Bernstein and may not be copied, altered or reproduced in any form, or passed to a third party without license or written consent.
6. This document is prepared for the sole use of EcoWorld London and no liability to any other persons is accepted by Levitt Bernstein. Levitt Bernstein accepts no liability for use of this drawing by parties other than the party for whom it was prepared or for purposes other than those for which it was prepared.

This is not a construction drawing, it is unsuitable for the purpose of construction and must on no account be used as such.

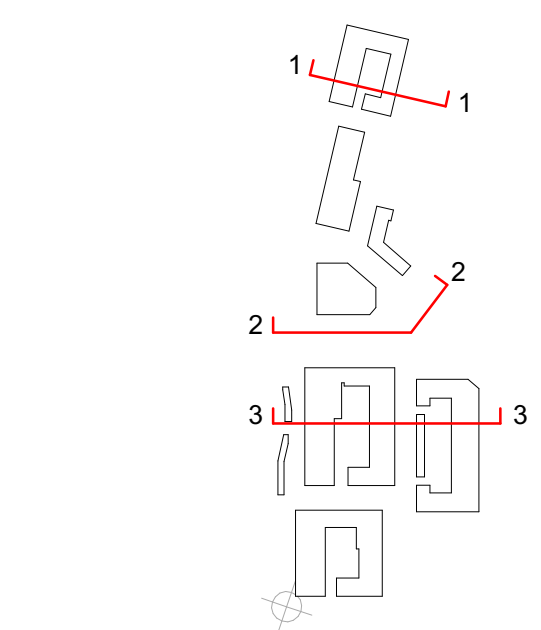

- Maximum parameter envelope (building cut in section) to parapet
- Maximum parameter envelope (building shown in elevation in background) to parapet
- Maximum height of plant (building shown cut in section)  
Plant to be set back from building face by a minimum of 1.8m. Where this zone is not shown, any plant must sit below parapet height shown.
- Maximum height of plant (building shown in elevation in background)  
Plant to be set back from building face by a minimum of 1.8m. Where this zone is not shown, any plant must sit below parapet height shown.
- Maximum height of localised residents' access to roof-top amenity.  
Refer to drawing: 3663 - LB - ZZ - XX - DR - A - 000031 for extents.

**X.Xm AOD** Proposed building levels  
For further detail on proposed building heights, refer to drawing 3663 - LB - ZZ - XX - DR - A - 000031

**X.Xm AOD** Proposed site levels  
For further detail on proposed site levels, refer to drawings 3363 - LB - ZZ - 00 - DR - A - 000022 and 3363 - LB - ZZ - B1 - DR - A - 000023

**LG** Lower Ground Floor  
**UG** Upper Ground Floor

Rev	Date	Description	Drawn / Checked
3	15/09/23	Planning Resubmission	LA
2	20/10/22	Planning Resubmission	CL
1	04/04/22	Planning	LS
0	19/10/21	Planning	LA

Project name

**Aberfeldy New Masterplan**

Drawing number  
3663 - LB - ZZ - XX - DS - A - 000040 **3**

Parameter Section 01

Purpose of issue  
For Approval

Scale  
1 : 500 @ A1

Date  
10/11/21

Client  
EcoWorld London

**Levitt Bernstein**  
levittbernstein.co.uk

**London**  
Thane Studios  
2-4 Thane Villas  
London N7 7PA  
+44 (0)20 7275 7676

**Manchester**  
Bonded Warehouse  
18 Lower Byrom Street  
Manchester M3 4AP  
+44 (0)161 699 8740

