

Plot J

Proposals for Building J


- ① Acoustic barrier/buffer to A12
- ② Community garden
- ③ Allotments
- ④ Lawn
- ⑤ Spillover to Poplar Works
- ⑥ Raised crossing
- ⑦ Doorstep play
- ⑧ Front Gardens
- ⑨ Back Gardens
- ⑩ On Street parking




Illustrative Plan

Plot J

Proposals for Allotment Gardens

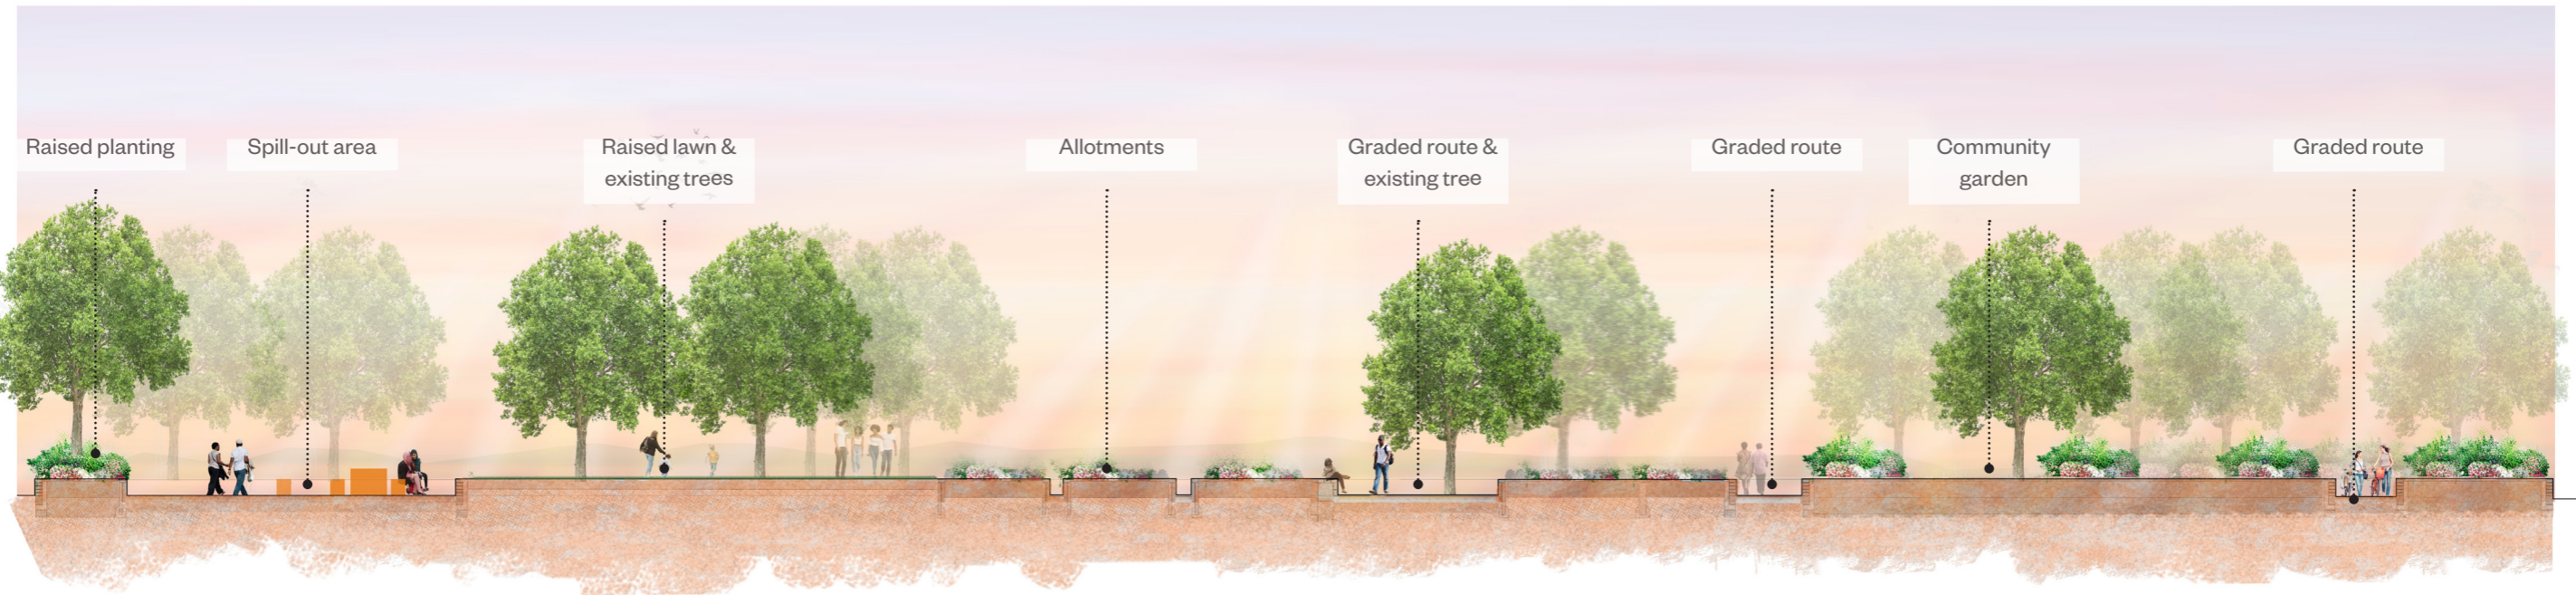

Illustrative Cross Section 01

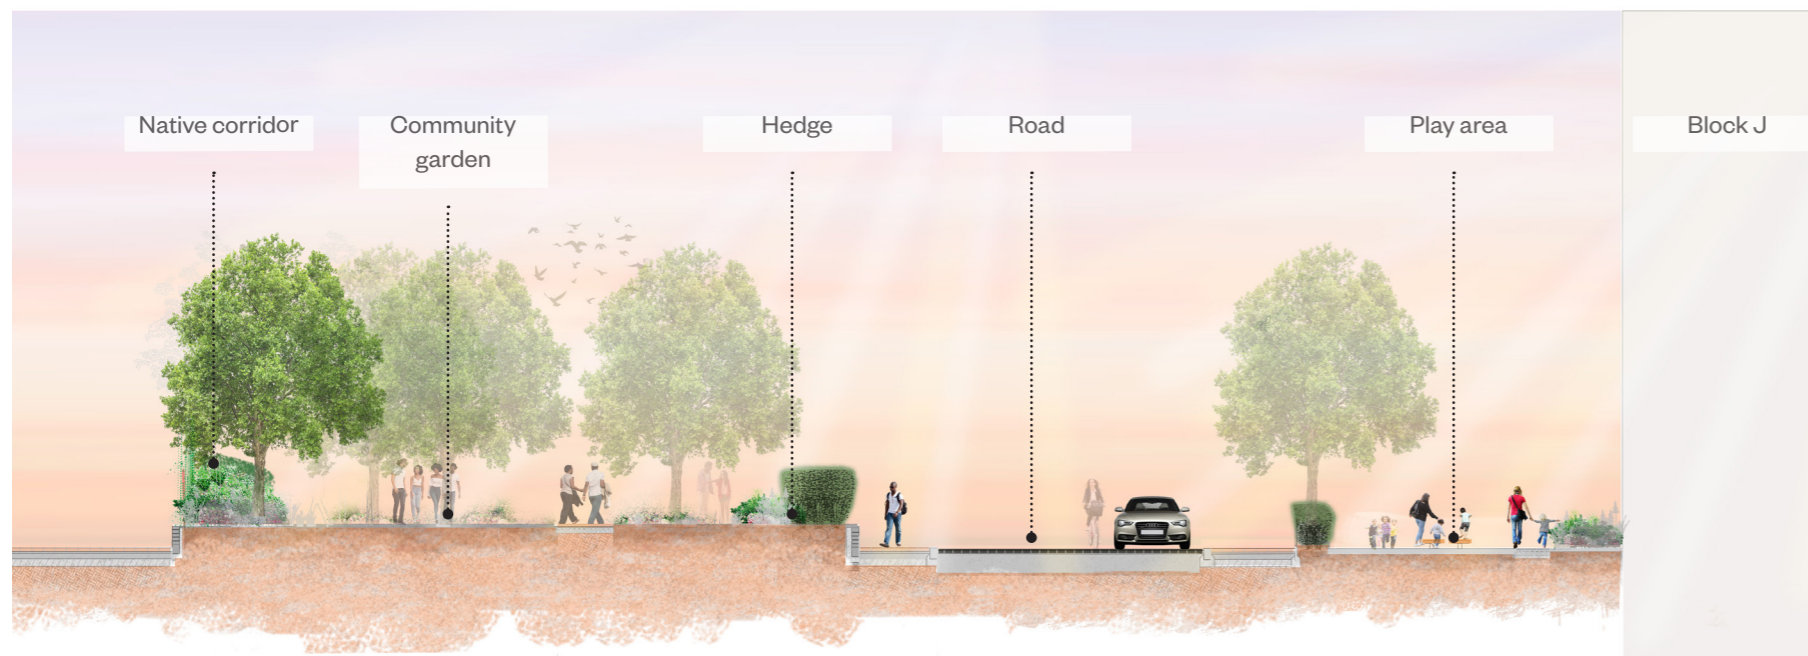

Illustrative Cross Section 02



Location Plan