


01 Section

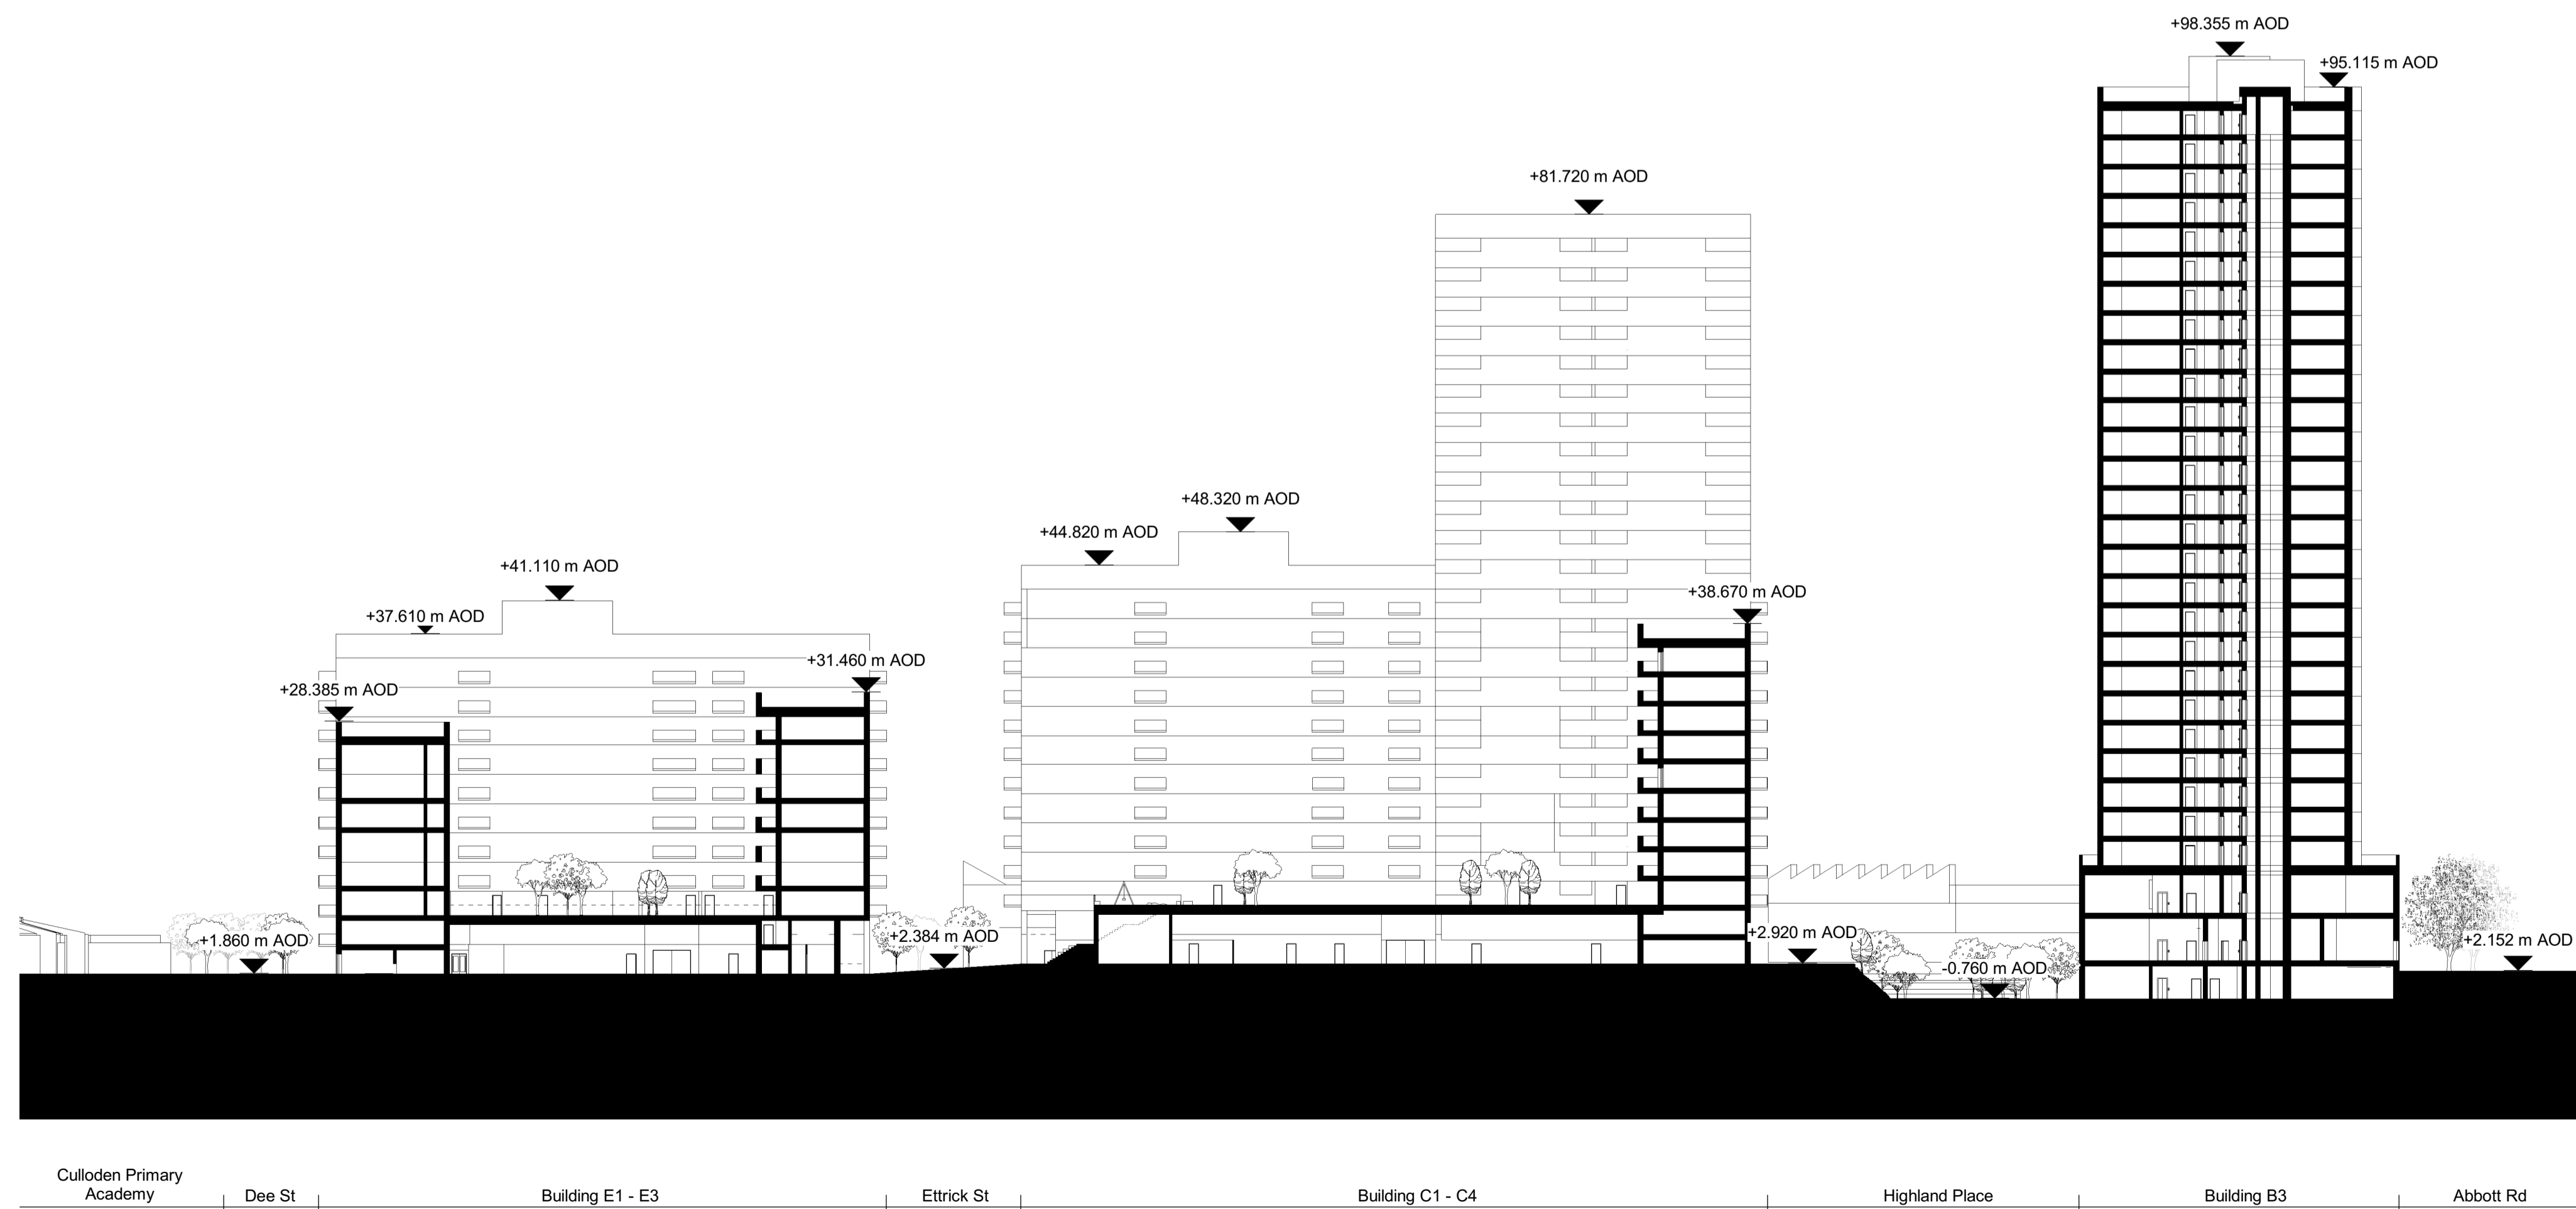


02 Section

Notes

1. Do not scale this drawing.
2. All dimensions must be checked on site and any discrepancies verified with the architect.
3. Unless shown otherwise, all dimensions are to structural surfaces.
4. Drawing to be read with all other issued information. Any discrepancies to be brought to the attention of the architect.
5. This drawing is the copyright of Levitt Bernstein and may not be copied, altered or reproduced in any form, or passed to a third party without license or written consent.
6. This document is prepared for the sole use of EcoWorld London and no liability to any other persons is accepted by Levitt Bernstein. Levitt Bernstein accepts no liability for use of this drawing by parties other than the party for whom it was prepared or for purposes other than those for which it was prepared.

This is not a construction drawing, it is unsuitable for the purpose of construction and must on no account be used as such.

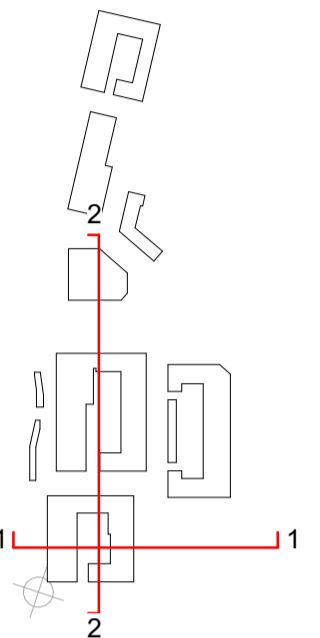

| Rev | Date | Description | Drawn / Checked |
|-----|----------|-----------------------|-----------------|
| 3 | 15/09/23 | Planning Resubmission | LA |
| 2 | 20/10/22 | Planning Resubmission | CL |
| 1 | 04/04/22 | Planning | LS |
| 0 | 21/10/21 | Planning | LS |

Project name

Aberfeldy New Masterplan

Drawing number Rev

3663 - LB - ZZ - XX - DS - A - 001001 3

Drawing

Illustrative Scheme - Sections 02

Purpose of issue

For Information

Scale Date
1 : 500 @ A1 08/16/21

Client
EcoWorld London

London
Thane Studios
2-4 Thane Villas
London N7 7PA
+44 (0)20 7275 7676

Manchester
Bonded Warehouse
18 Lower Byrom Street
Manchester M3 4AP
+44 (0)161 699 8740

Levitt Bernstein
levittbernstein.co.uk