


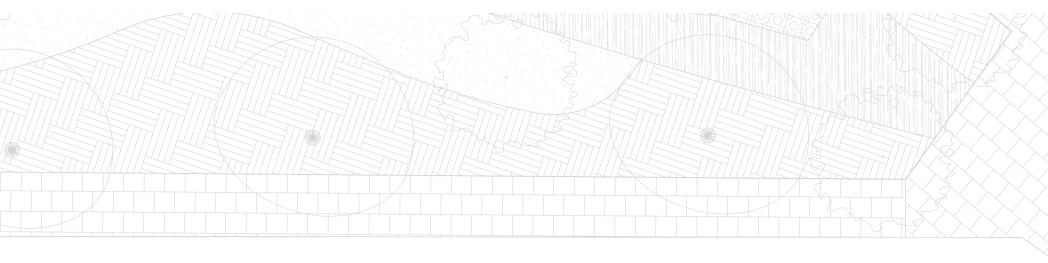

1 Bi PLN 06 1 : 150



SUPPLEMENTARY INFORMATION:

These drawings reflect the current position of the scheme development at RIBA Stage 2, they should be read in conjunction with the following information prepared by Morris+Company: - Aberfeldy Village, Phase A, Design and Access Statement

Drawings should be read in conjunction with information prepared by other

Drawings should be read in Conjunction with information prepared b consultants (where applicable):
Landscape Design Drawings: (LDA)
Structural Engineers Drawings and Specification. (MEINHARDT)
MEP Engineers Drawings and Specification. (MEINHARDT)

EXTENTS AND BOUNDARIES:


These drawings combine survey and site information produced by others and as such should be verified for accuracy.

Existing site information, context, surrounding infrastructure, neighboring building extents and plots are derived from 2D Surveys, produced by:

'Sumo Services Ltd' Drawing numbers: SOR018502 / SOR018561/ SOR016539 Date of creation: 17.12.2020 / 14.01.2021 / 09.12.2019

'Aworth Survey Consultants' Drawing numbers: 3553-2/5/6/7 Date of creation: 18.12.2009

The application boundary has been derived by title plan and land ownership reports and produced by: Velocity Transport

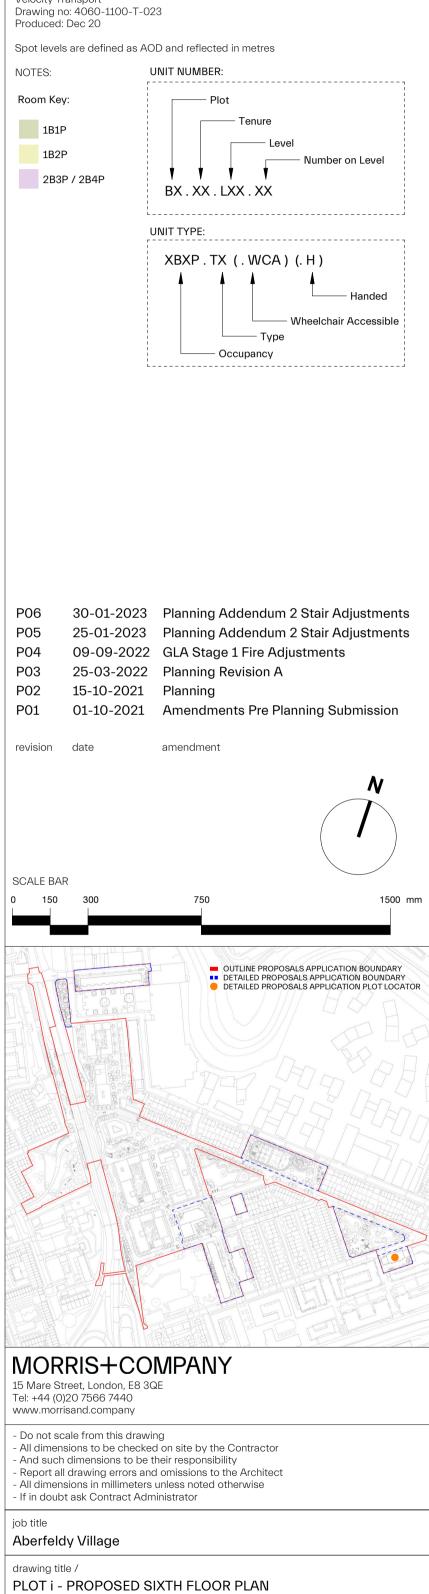

status S4 - FOR APPROVAL

scale

As indicated @ A1

project originator zone level type role number revision A303 MCO Bi 06 DR A 06156 P06

© Morris+Company Ltd.