
AOD + 30.87			
	< /	< /	
· Aring and a second seco			
			and the second sec

BLAIR STREET


77777777

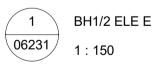

NOTES: SUPPLEMENTARY INFORMATION: EXTENTS AND BOUNDARIES: These drawings reflect the current position of the scheme development at RIBA Stage 2, they should be read in conjunction with the following information These drawings combine survey and site information produced by others and as such should be verified for accuracy. prepared by Morris+Company: - Aberfeldy Village, Phase A, Design and Access Statement Existing site information, context, surrounding infrastructure, neighboring building extents and plots are derived from 2D Surveys, produced by: Drawings should be read in conjunction with information prepared by other consultants (where applicable):
Landscape Design Drawings: (LDA)
Structural Engineers Drawings and Specification. (MEINHARDT)
MEP Engineers Drawings and Specification. (MEINHARDT) 'Sumo Services Ltd' Drawing numbers: SOR018502 / SOR018561/ SOR016539 Date of creation: 17.12.2020 / 14.01.2021 / 09.12.2019 'Aworth Survey Consultants' Drawing numbers: 3553-2/5/6/7 Date of creation: 18.12.2009 The application boundary has been derived by title plan and land ownership reports and produced by: Velocity Transport Drawing no: 4060-1100-T-023 Produced: Dec 20


Spot levels are defined as AOD and reflected in metres

PLOT H2

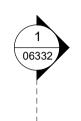

			AOD -	29.58	
	2				
		i i i i i i i i i i i i i i i i i i i			

PLOT H1

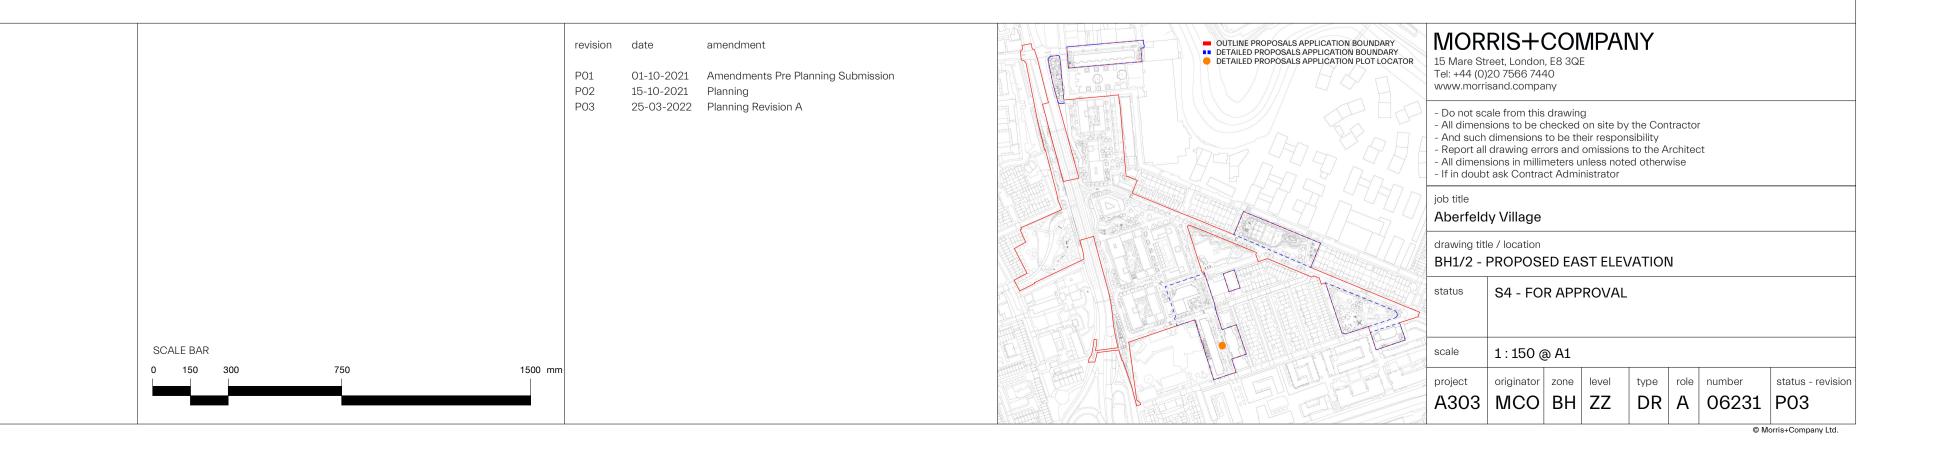



DEE STREET