




Z:\7198_ABERFELDY_VILLAGE_MASTERPLAN\CADDRAWINGS\STAGE 2_PLANNING UPDATE_JOLLY'S GREEN_MARCH 2022\AVL-LDA-SBX-XX-XX-DR-L-0300_301_304_305_306.DWG

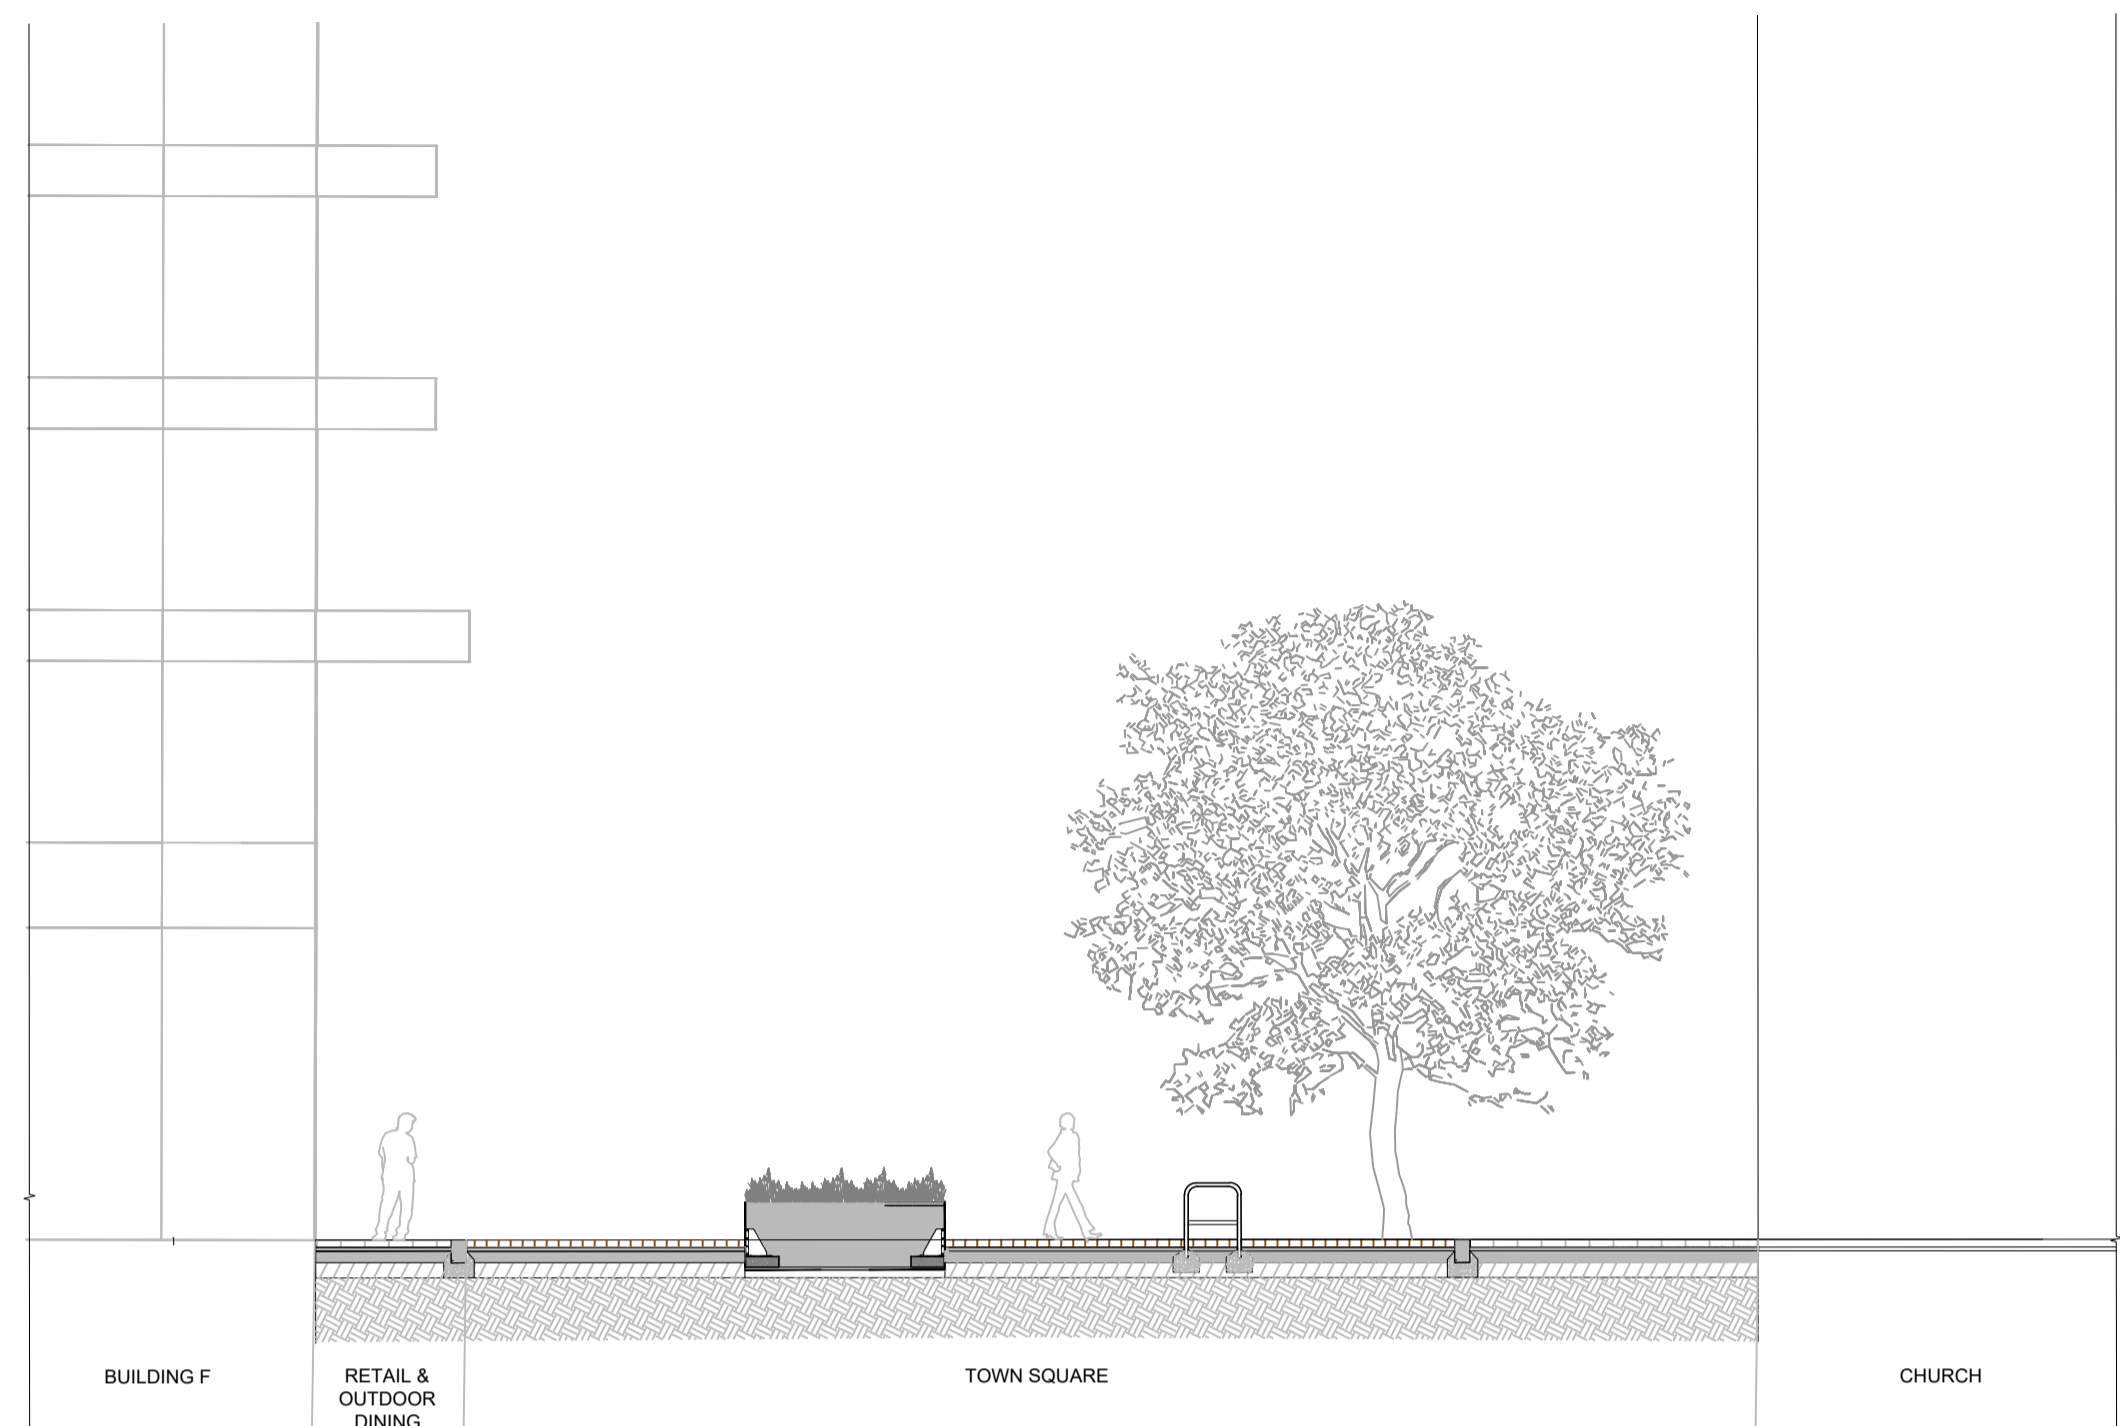

01 SECTIONS THROUGH TOWN SQUARE
SECTION SCALE 1:100

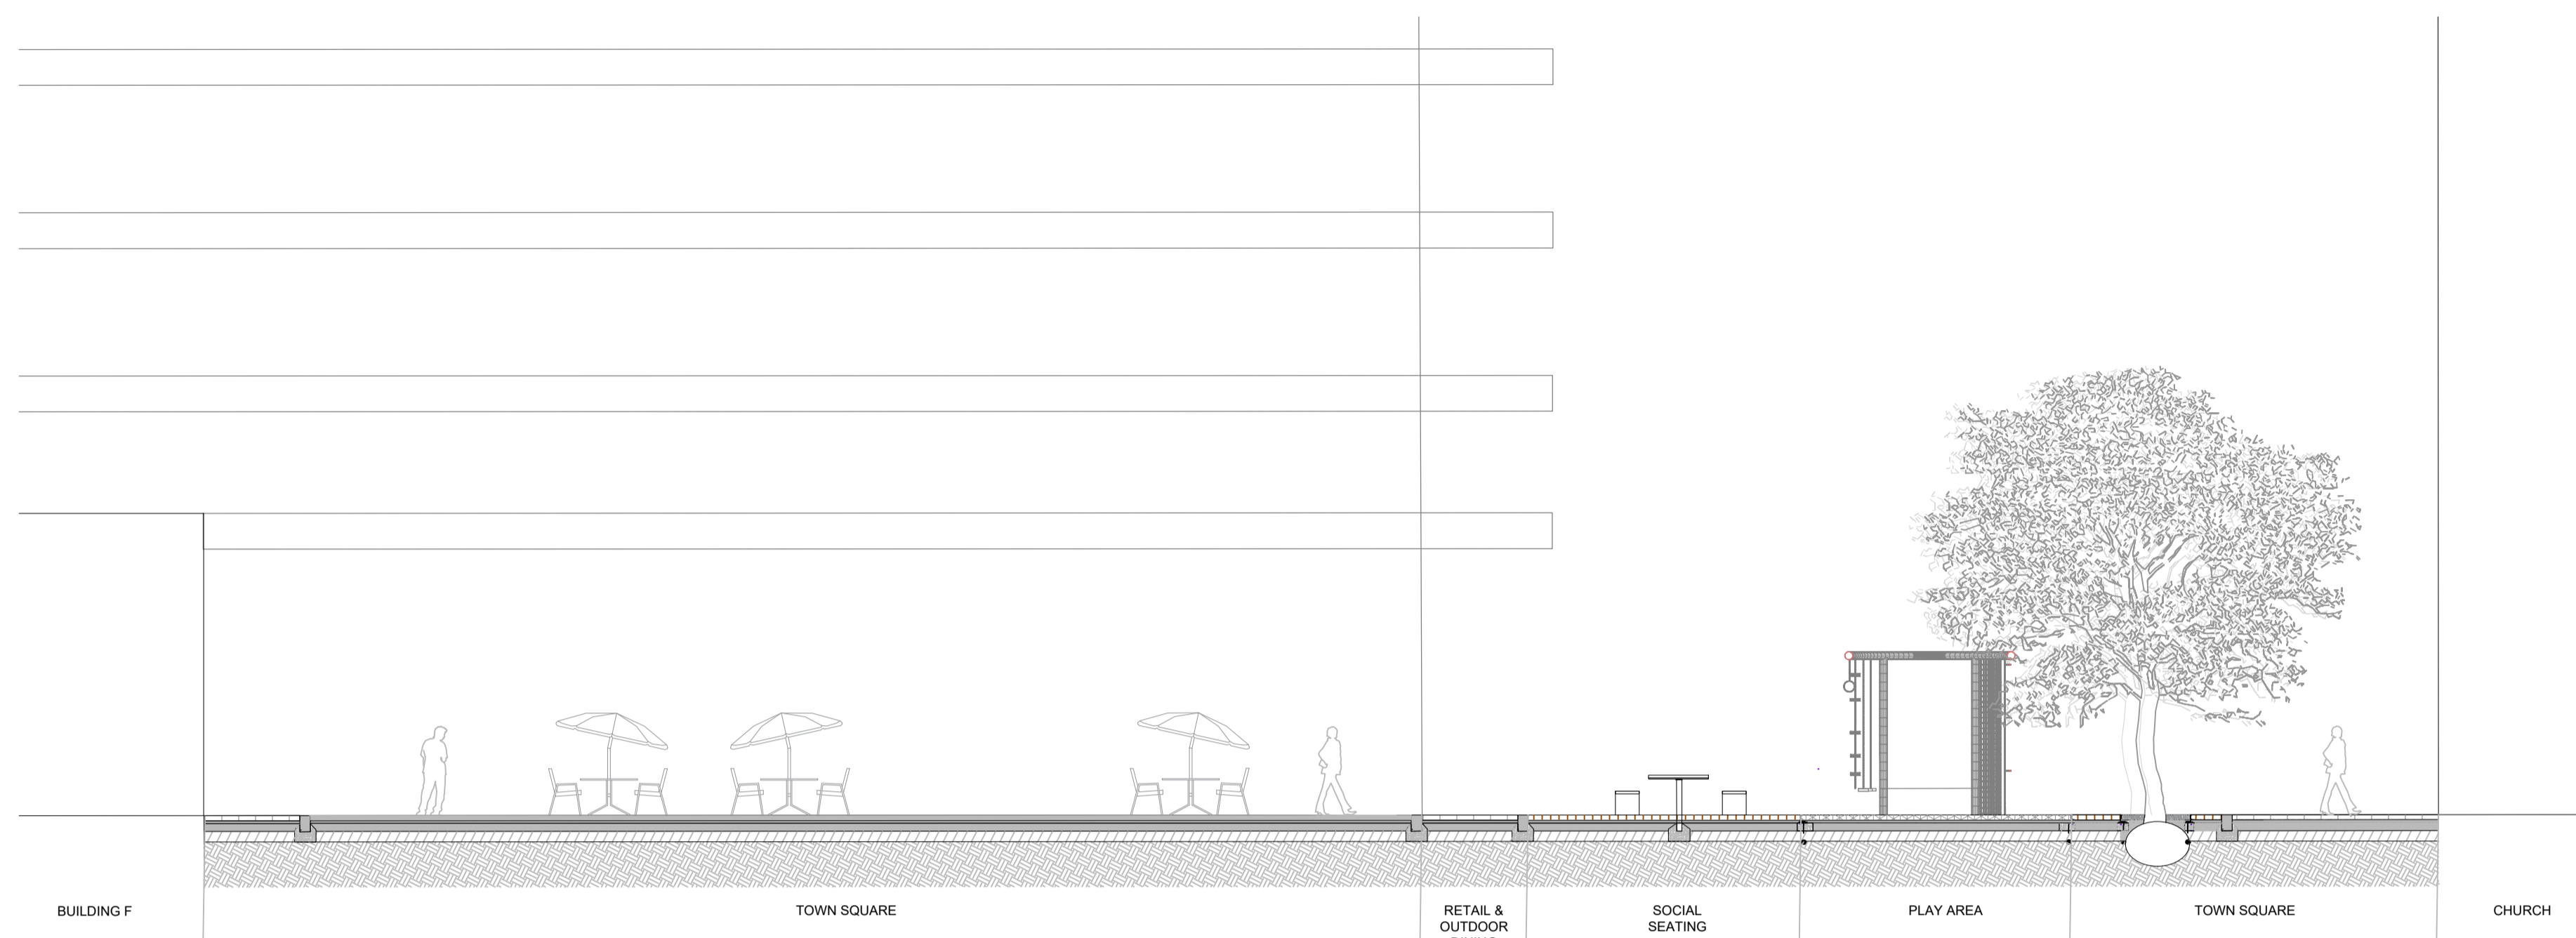

02 SECTIONS THROUGH TOWN SQUARE
SECTION SCALE 1:100

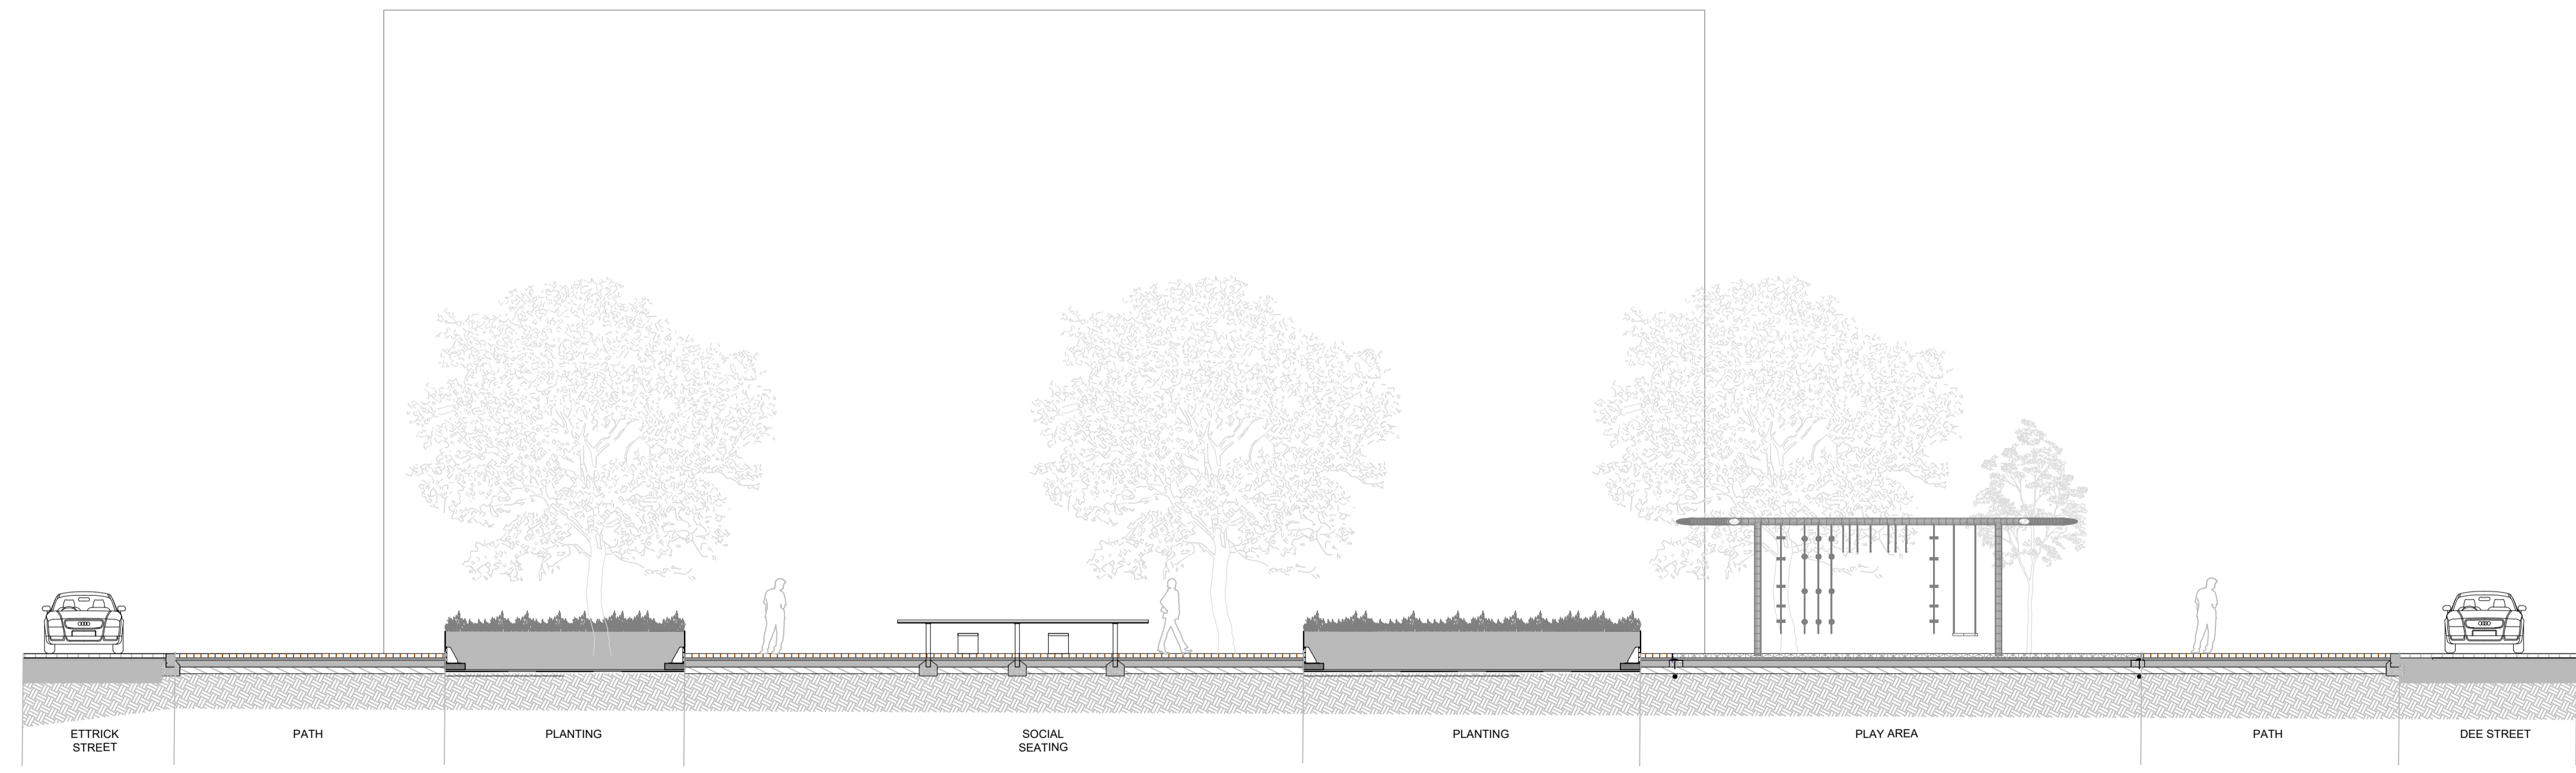

03 SECTIONS THROUGH TOWN SQUARE
SECTION SCALE 1:100



LOCATION PLAN
REV. DESCRIPTION APP. DATE
P02 Redline Boundary & KM Road Update AH 25/03/22

LDĀDESIGN
PROJECT TITLE
ABERFELDY VILLAGE

DRAWING TITLE
PHASE A - SECTIONS 01 - TOWN SQUARE

ISSUED BY	London	T: 020 7467 1470
DATE	Oct 2021	DRAWN ER
SCALE	A1 1:100	CHECKED WCC
STATUS	Planning	APPROVED AH

DWG. NO AVL-LDA-SBX-XX-XX-DR-L-0300

No dimensions are to be scaled from this drawing.
All dimensions are to be checked on site.
Area measurements for indicative purposes only.
© LDA Design Consulting LLP. Quality Assured to BS EN ISO 9001:2000
Sources Ordnance Survey

