



Bromley Hall School Leven Rd Building A1 - A2 Nairn St Building B1 - B2

01 Elevation

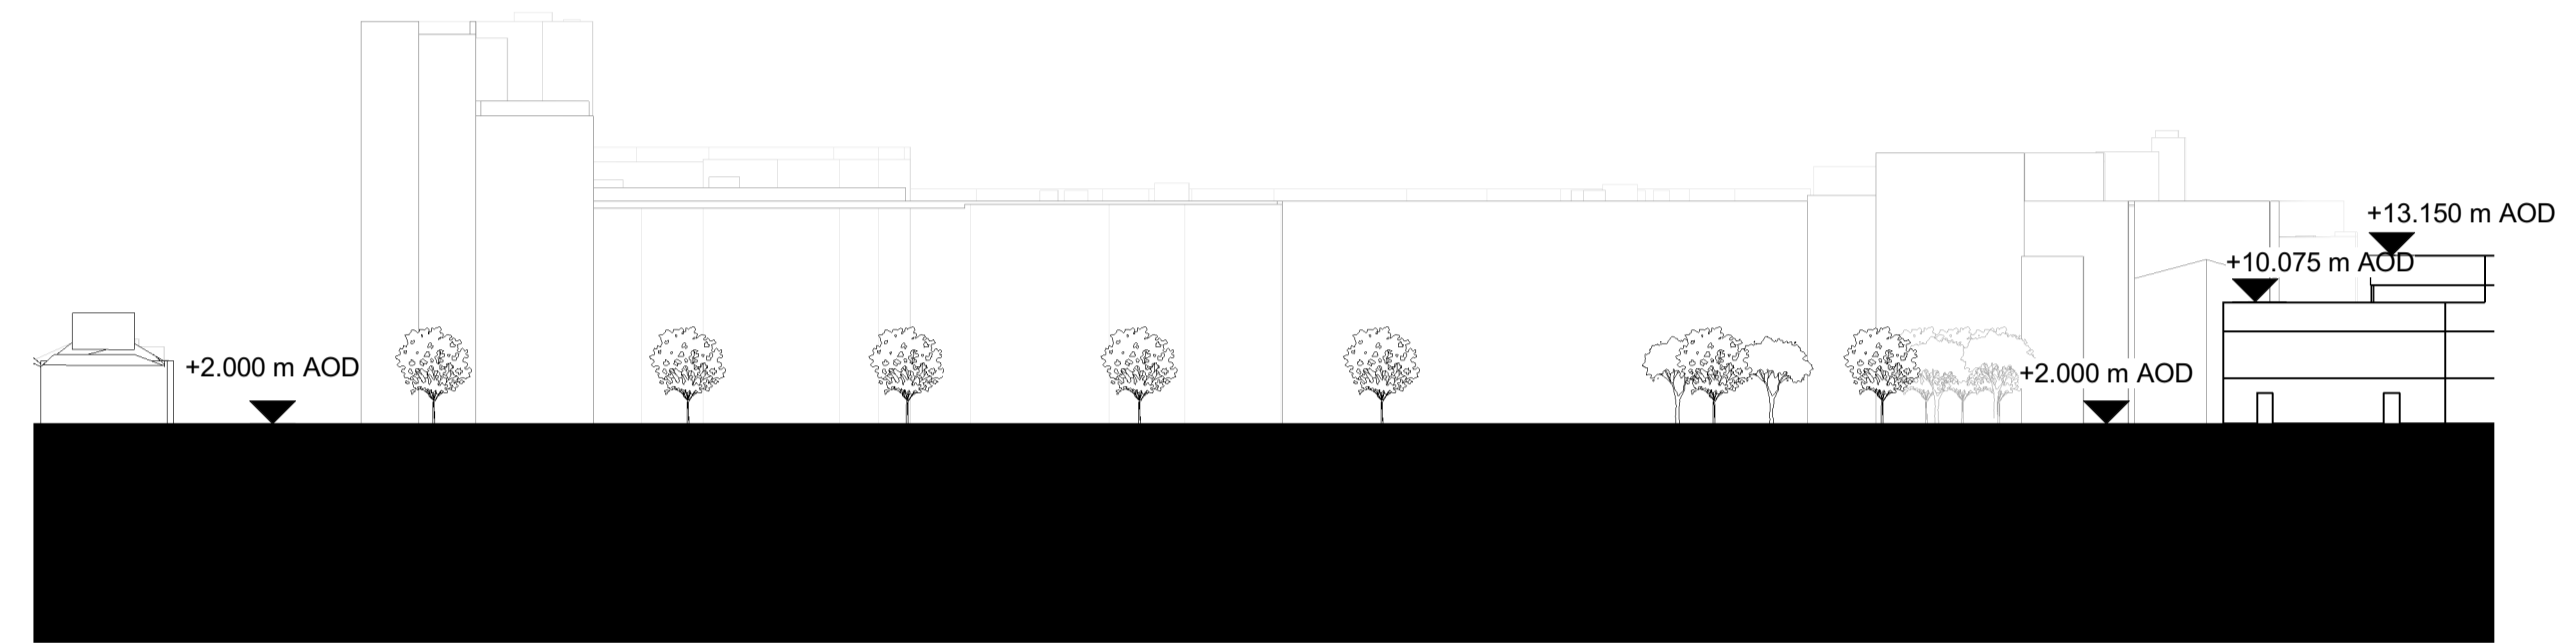

Bromley Hall School Leven Rd Nairn Park Nairn Square Building B4

02 Elevation

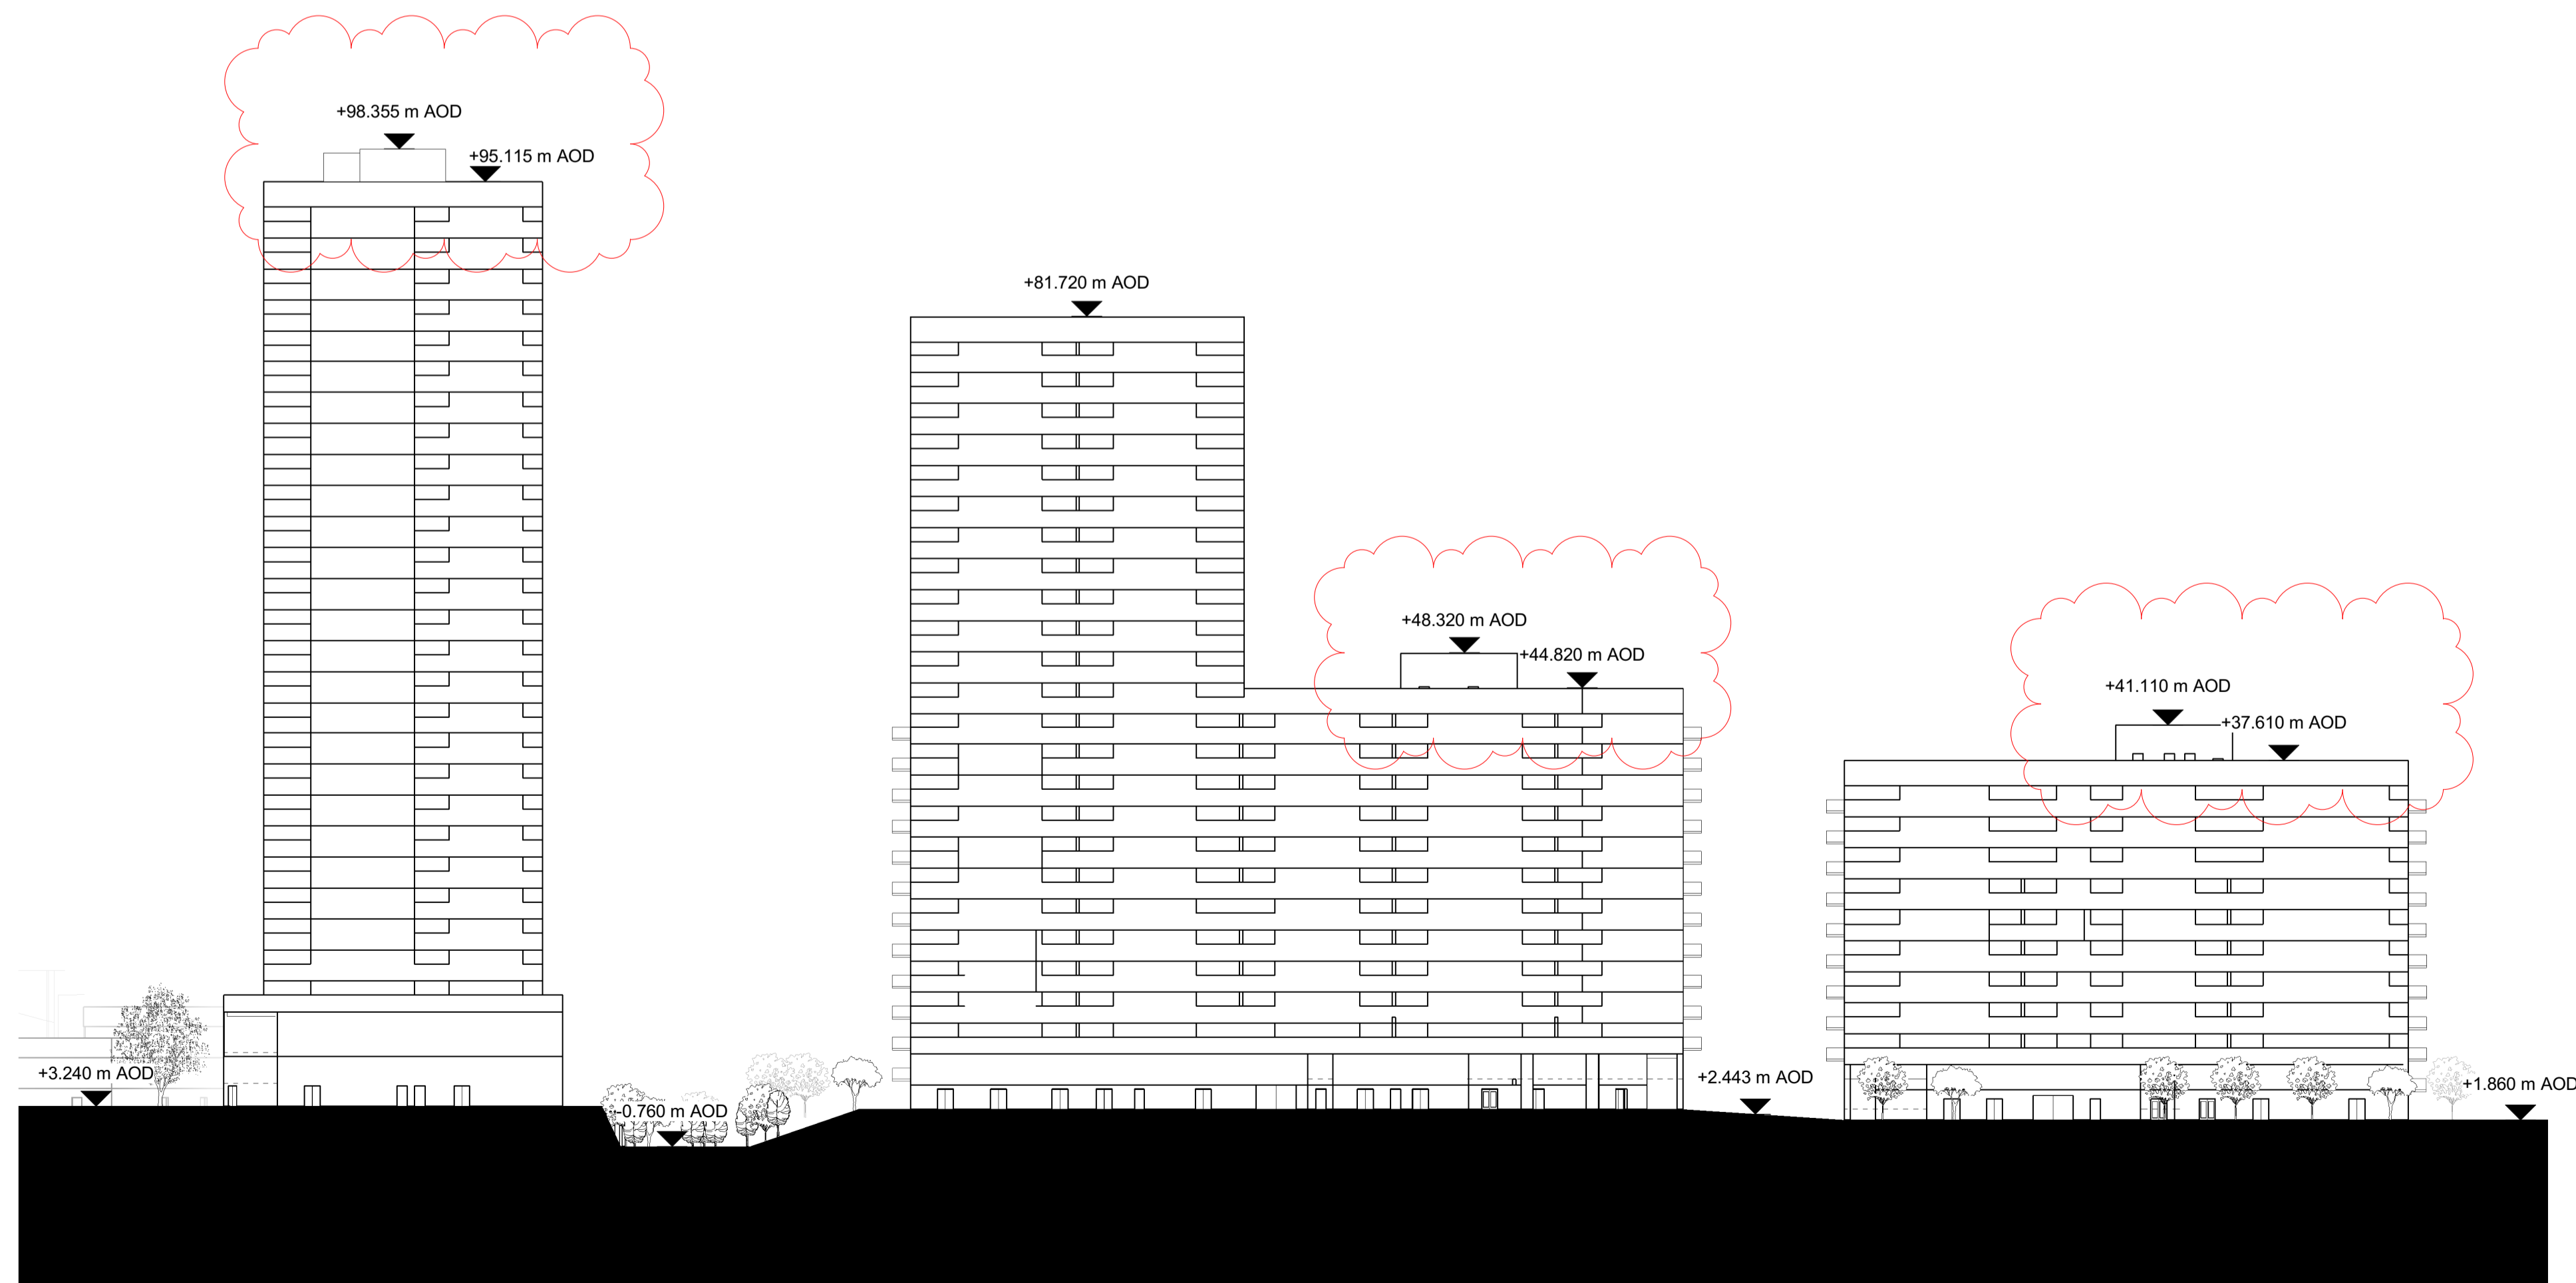


Abbott Road Building B3 Highland Place Building C1 - C4 Ettrick St Building E1 - E3 Dee St

03 Elevation

Notes

1. Do not scale this drawing.
2. All dimensions must be checked on site and any discrepancies verified with the architect.
3. Unless shown otherwise, all dimensions are to structural surfaces.
4. Drawing to be read with all other issued information. Any discrepancies to be brought to the attention of the architect.
5. This drawing is the copyright of Levitt Bernstein and may not be copied, altered or reproduced in any form, or passed to a third party without license or written consent.
6. This document is prepared for the sole use of EcoWorld London and no liability to any other persons is accepted by Levitt Bernstein. Levitt Bernstein accepts no liability for use of this drawing by parties other than the party for whom it was prepared or for purposes other than those for which it was prepared.

This is not a construction drawing, it is unsuitable for the purpose of construction and must on no account be used as such.

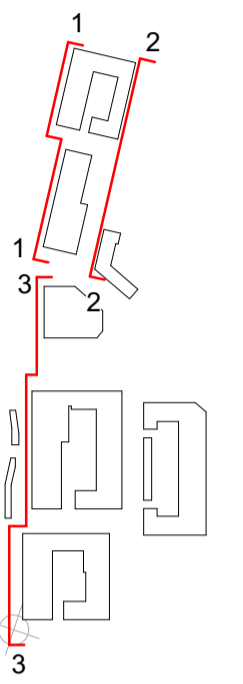

Rev	Date	Description	Drawn / Checked
4	15/09/23	Planning Resubmission	LA
3	15/09/23	Planning Resubmission	LA
2	20/10/22	Planning Resubmission	CL
1	04/04/22	Planning	LS
0	21/10/21	Planning	LS

Project name

Aberfeldy New Masterplan

Drawing number

3663 - LB - ZZ - XX - DE - A - 001005 **4**

Drawing

Illustrative Scheme - Elevations 01

Purpose of issue

For Information

Scale 1 : 500 @ A1 Date 08/16/21

Client EcoWorld London

London
Thane Studios
2-4 Thane Villas
London N7 7PA
+44 (0)20 7275 7676

Manchester
Bonded Warehouse
18 Lower Byrom Street
Manchester M3 4AP
+44 (0)161 699 8740

Levitt Bernstein
levittbernstein.co.uk