



Unit Type 6B9P.TA handed on L00-02

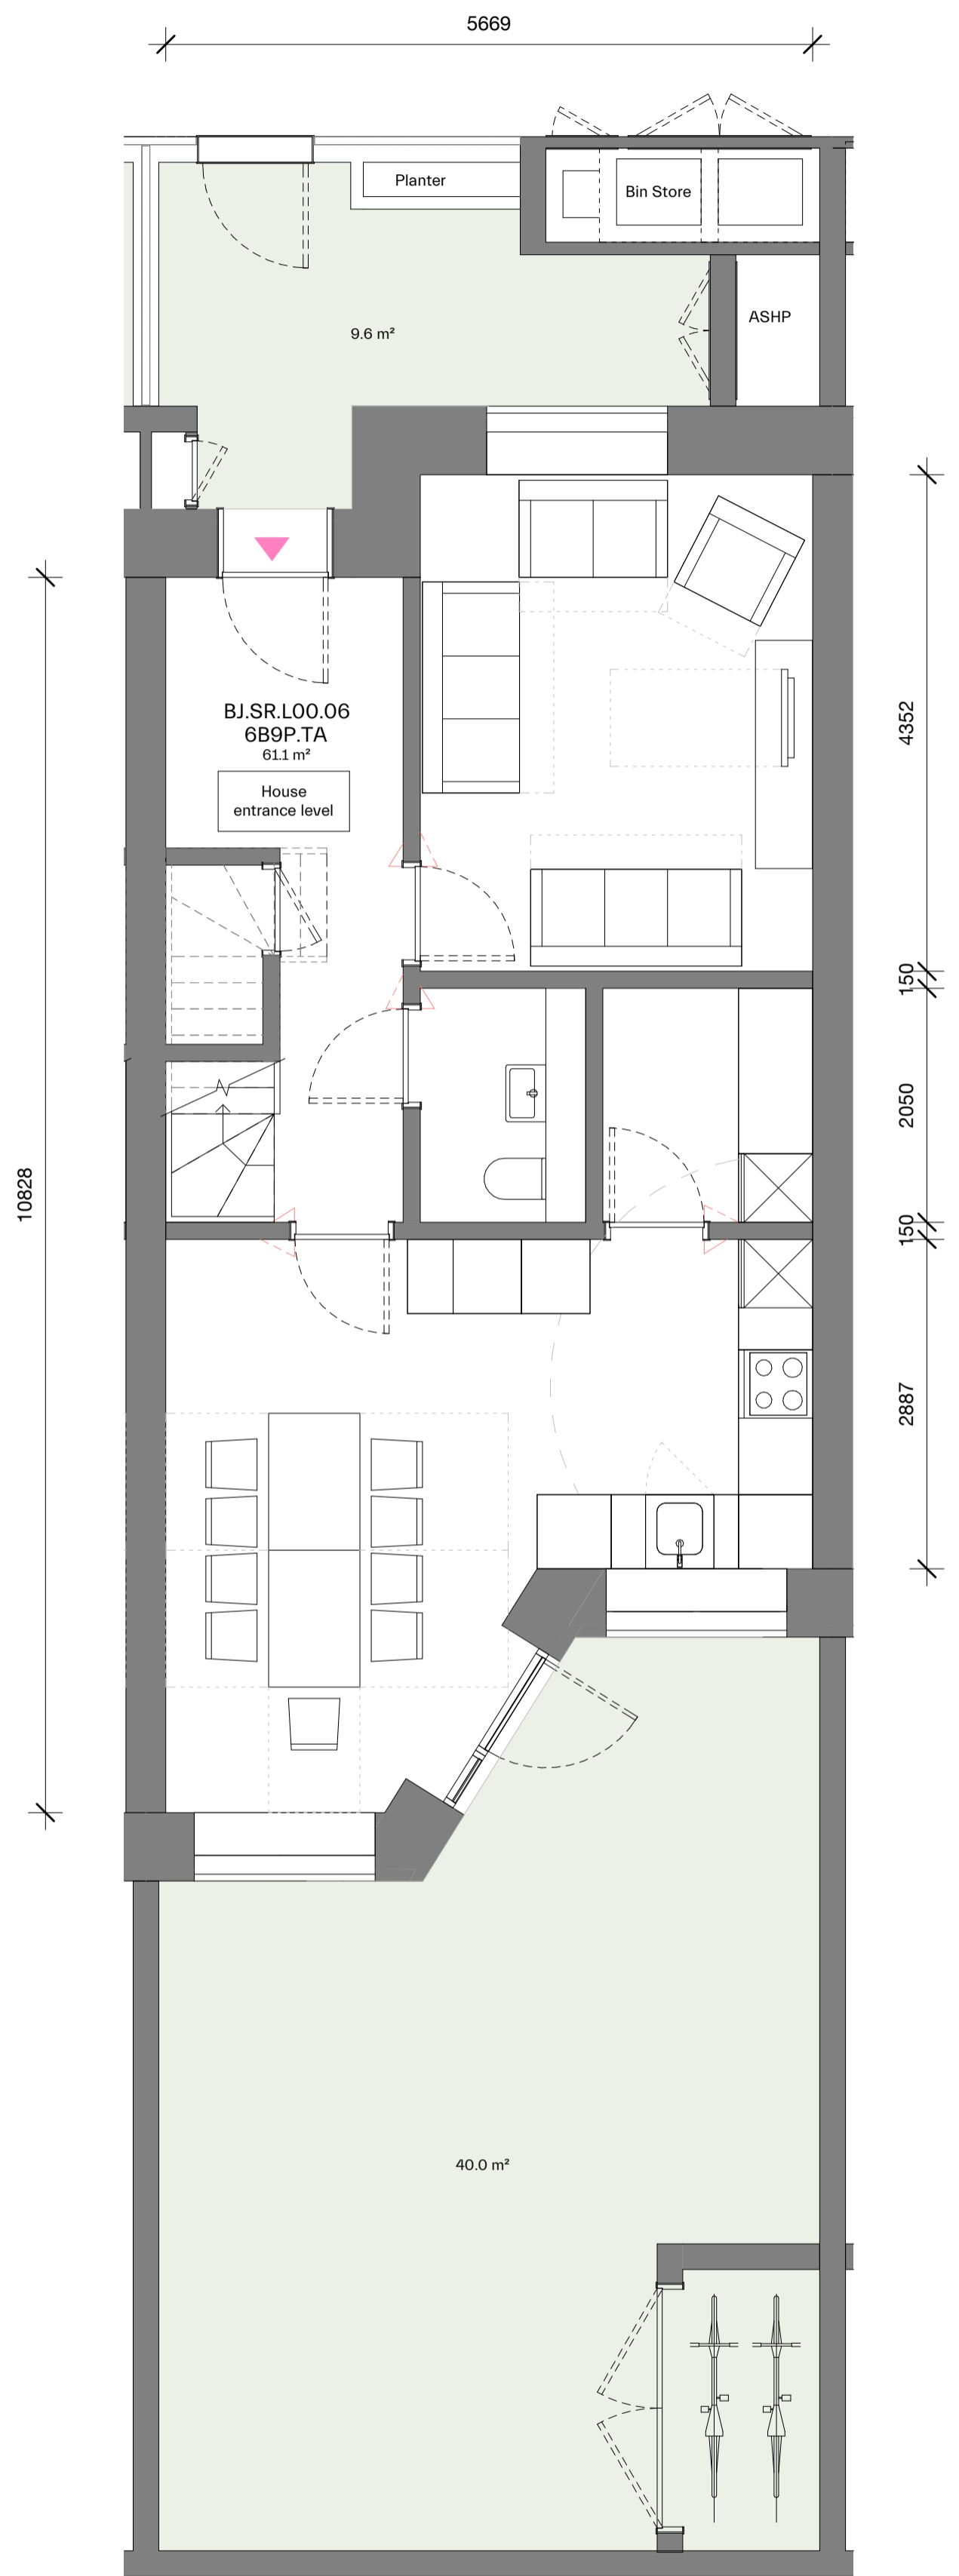


1 BJ PLD 50_6B9P_Type A_L00
06474 1 : 50

Unit Type 6B9P.TA handed on L00-02

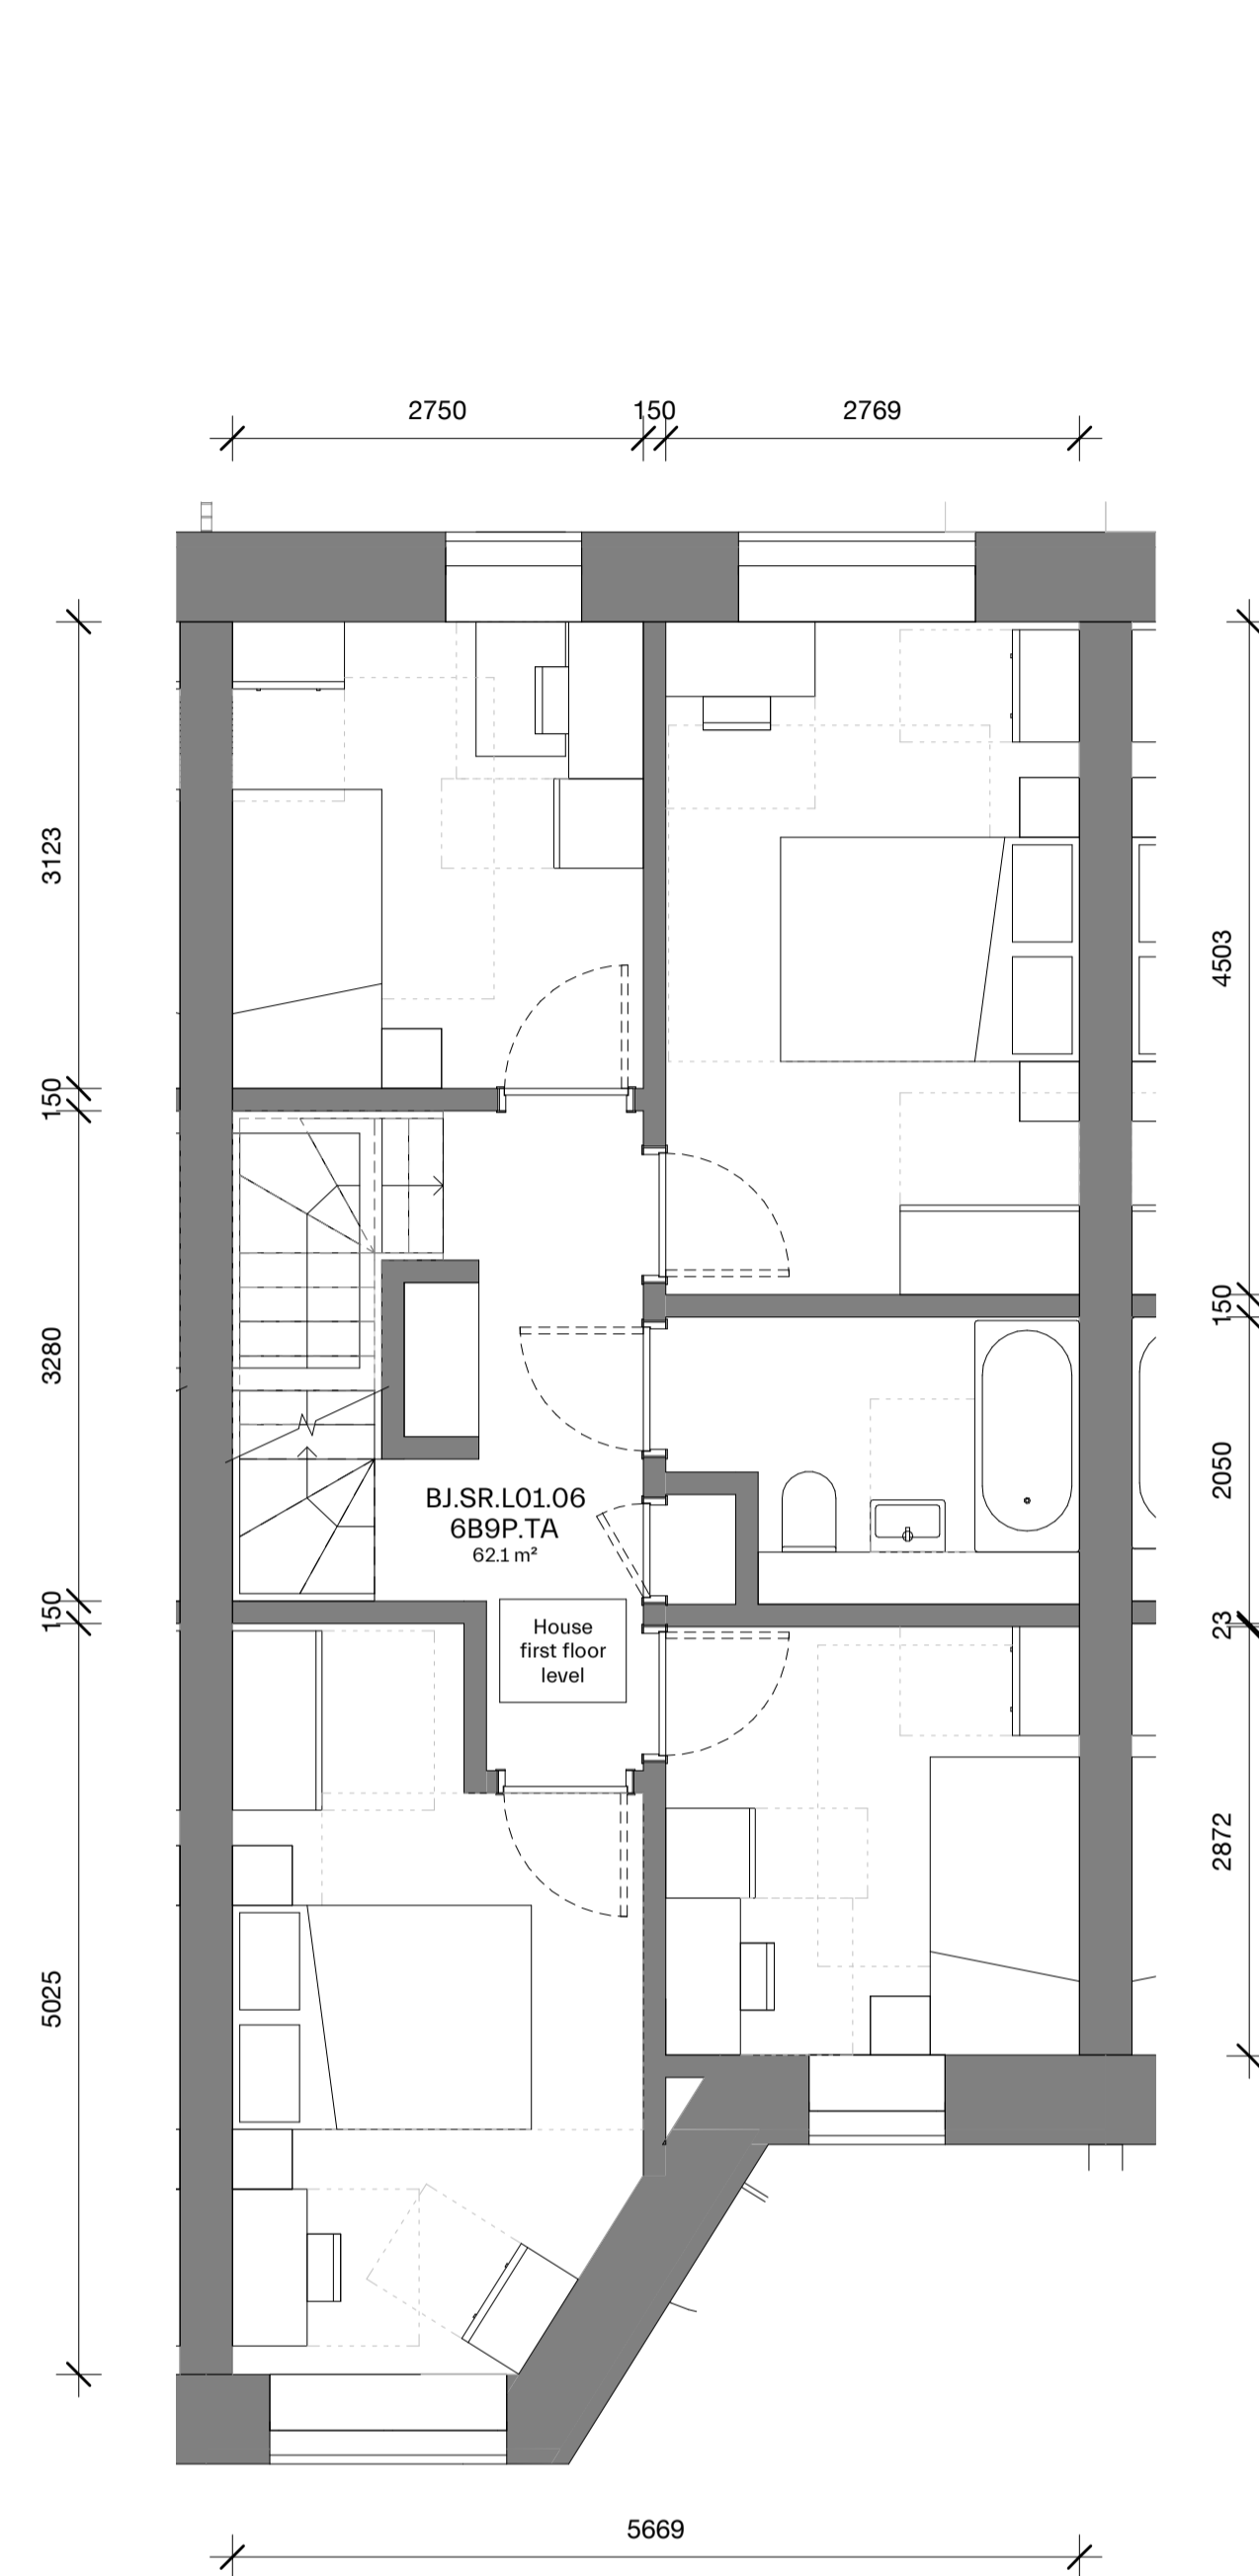


2 BJ PLD 50_6B9P_Type A_L01
06474 1 : 50

Unit Type 6B9P.TA handed on L00-02

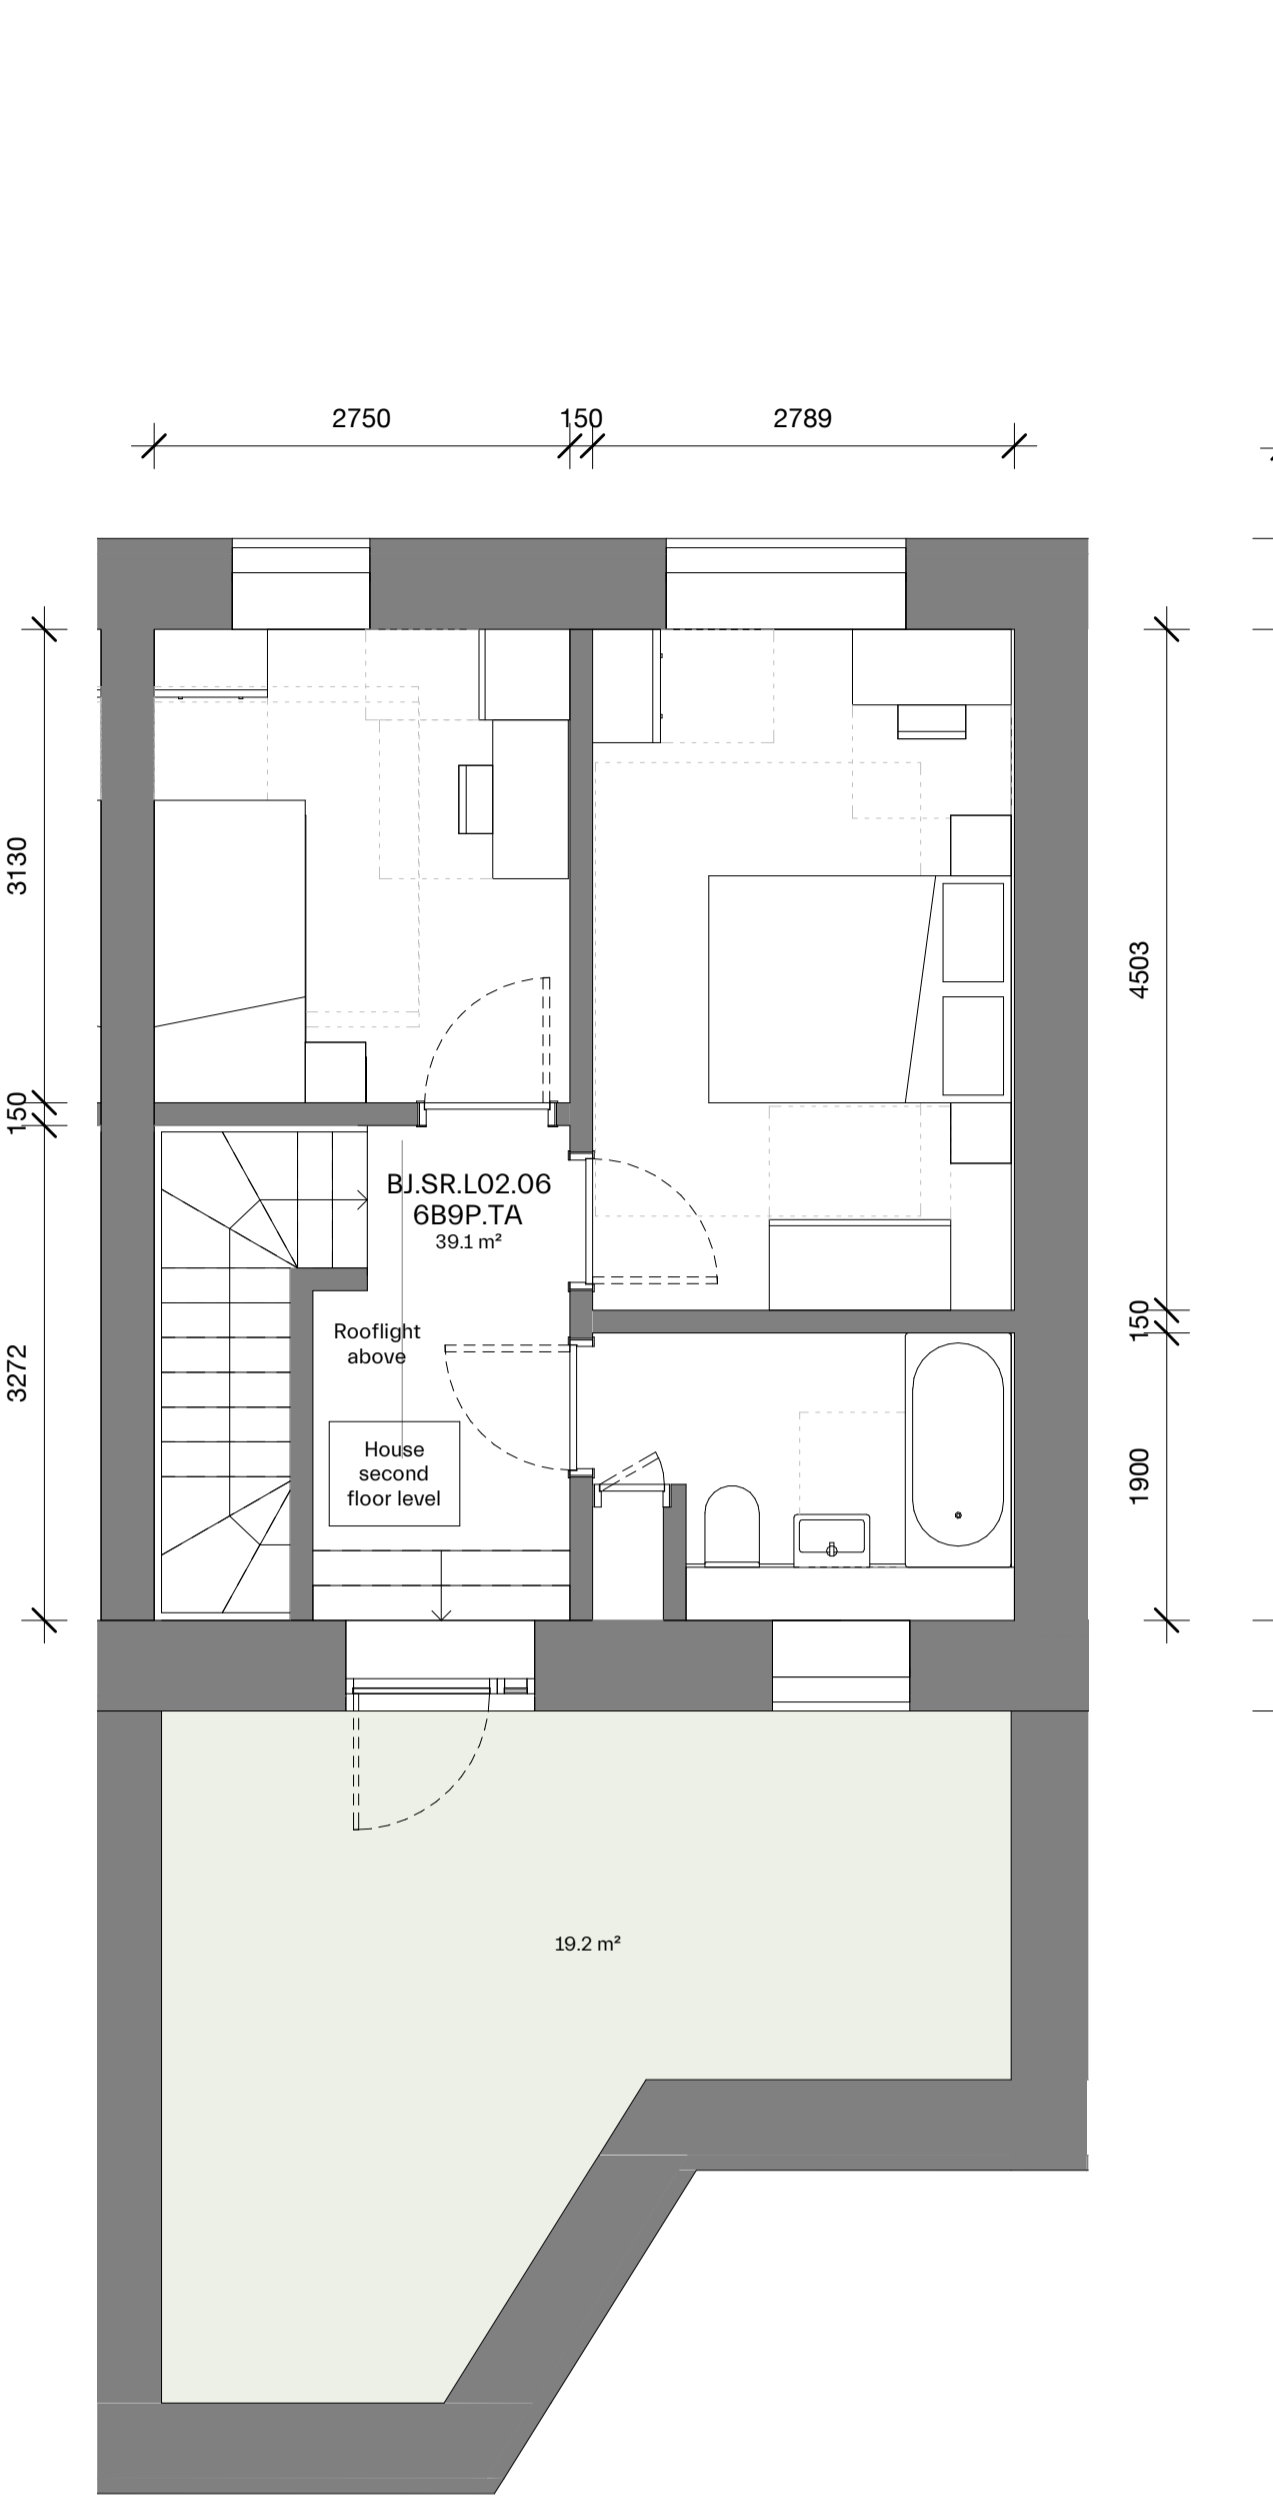

3 BJ PLD 50_6B9P_Type A_L02
06474 1 : 50

4 BJ PLD 50_6B9P_Type A_L03
06474 1 : 50

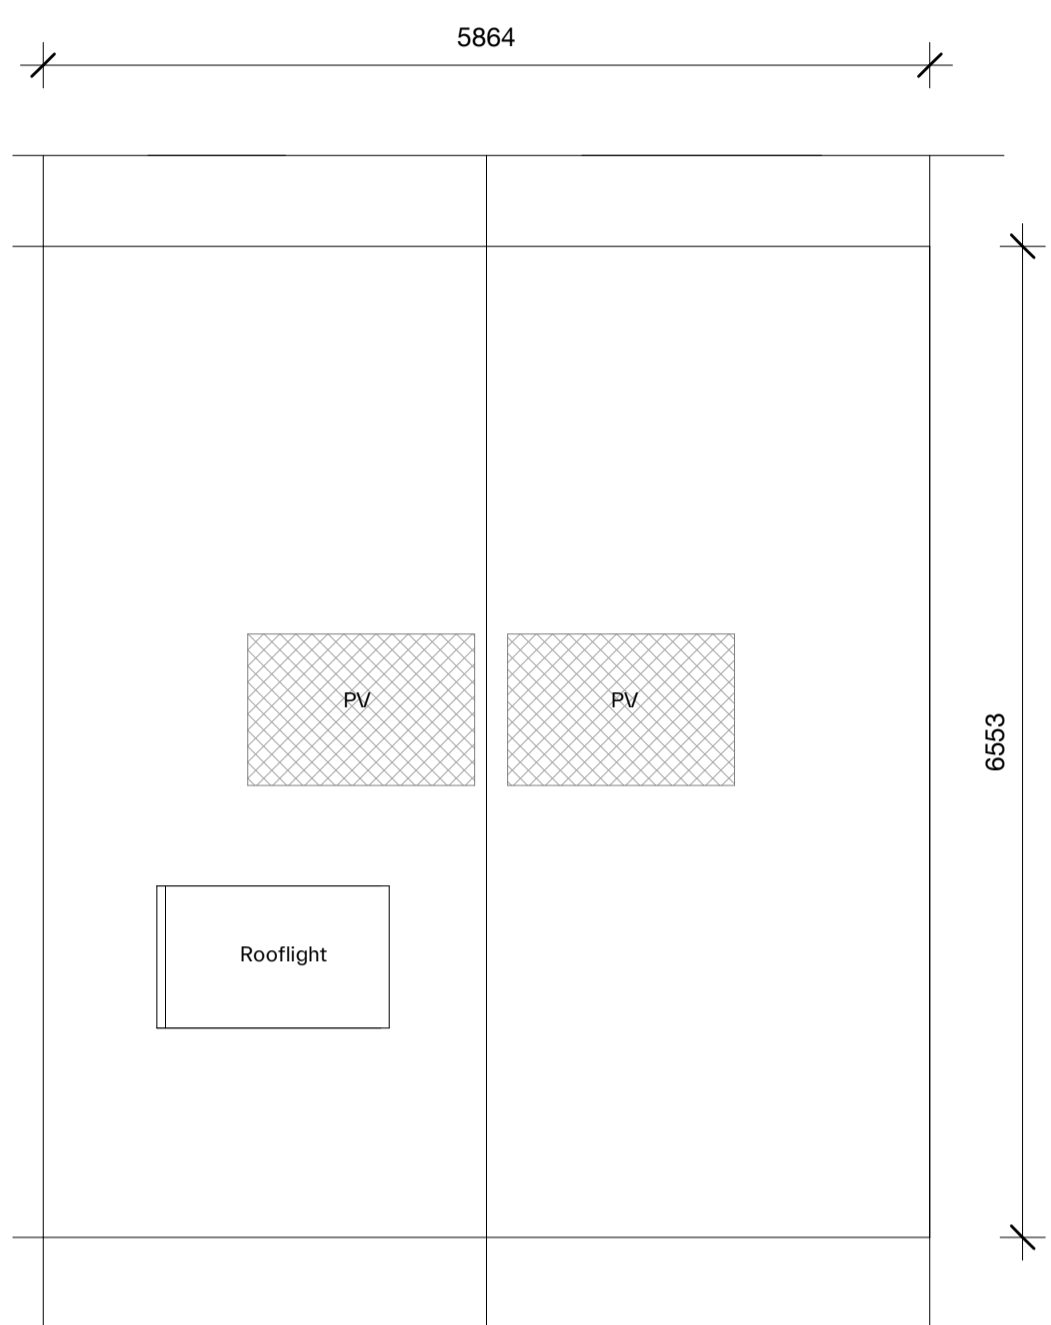

SUPPLEMENTARY INFORMATION:
These drawings reflect the current position of the scheme development at RIBA Stage 2, they should be read in conjunction with the following information prepared by Morris+Company:
- Aberfeldy Village, Phase A, Design and Access Statement
Drawings should be read in conjunction with information prepared by other consultants (where applicable):
- Landscape Design Drawings (LDA)
- Structural Engineers Drawings and Specification (MEINHARDT)
- MEP Engineers Drawings and Specification (MEINHARDT)

EXTENTS AND BOUNDARIES:
These drawings combine survey and site information produced by others and as such should be verified for accuracy.


Existing site information, context, surrounding infrastructure, neighboring building extents and plots are derived from 2D Surveys, produced by:

'Sumo Services Ltd'
Drawing numbers: SOR018502 / SOR018561/ SOR016539
Date of creation: 17.12.2020 / 14.01.2021 / 09.12.2019



'Aworth Survey Consultants'
Drawing numbers: 3553-2/5/6/7
Date of creation: 18.12.2009

The application boundary has been derived by title plan and land ownership reports and produced by:
Velocity Transport
Drawing no: 4060-1100-T-023
Produced: Dec 20

Spot levels are defined as AOD and reflected in metres

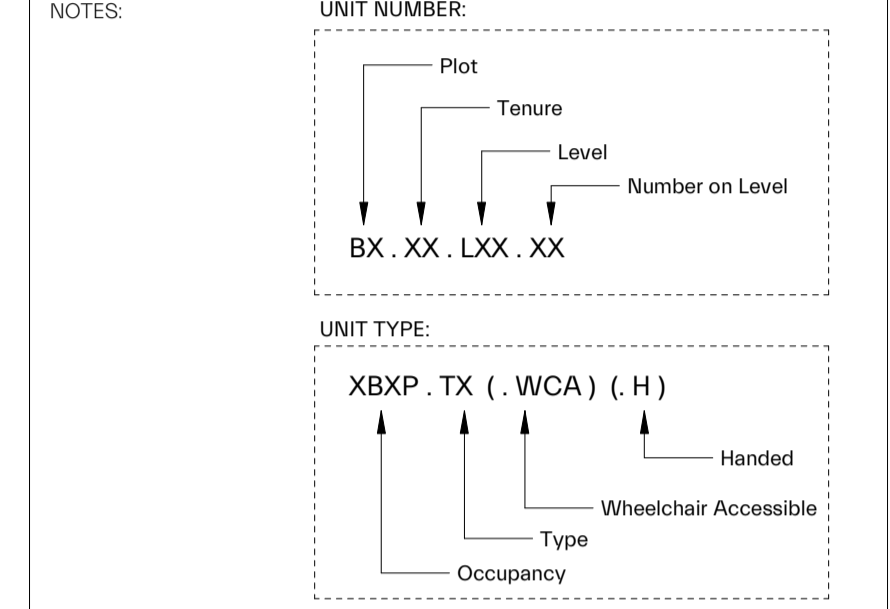

revision	date	amendment
P03	25-03-2022	Planning Revision A
P02	15-10-2021	Planning
P01	01-10-2021	Amendments Pre Planning Submission

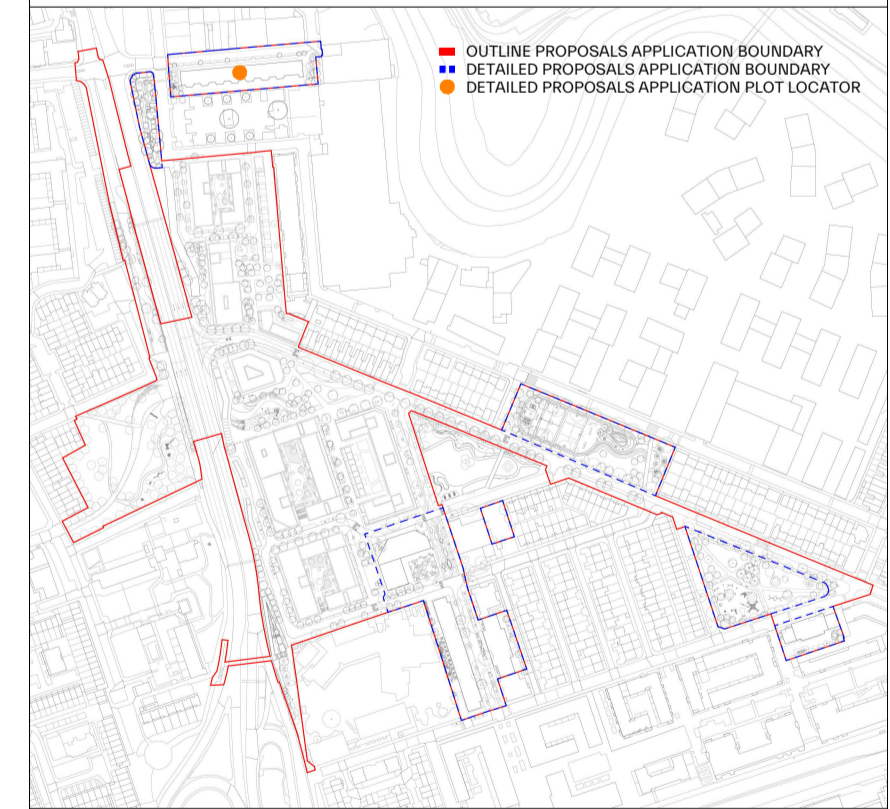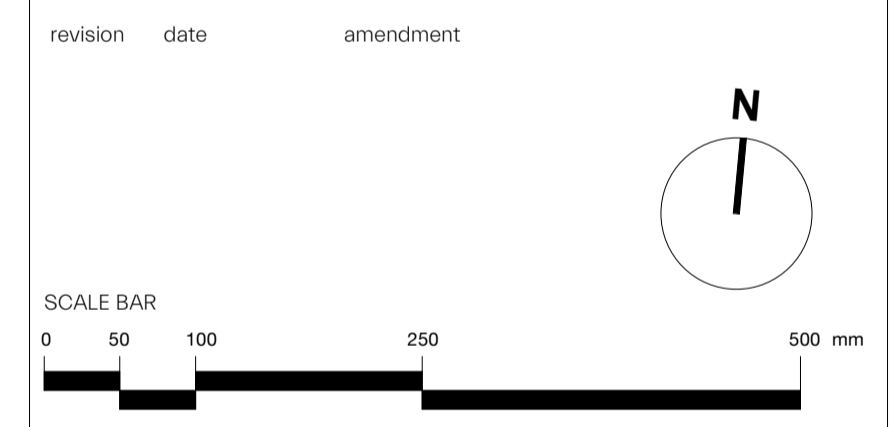

MORRIS+COMPANY
15 Mare Street, London, E8 3QE
Tel: +44 (0)20 7585 7440
www.morrisandcompany.com

- Do not scale from this drawing
- All dimensions to be checked on site by the Contractor
- And such dimensions to be their responsibility
- Report all drawing errors and omissions to the Architect
- All dimensions in millimeters unless noted otherwise
- If in doubt ask Contract Administrator

job title	Aberfeldy Village
drawing title /	PLOT J - PROPOSED SR UNIT LAYOUTS
status	S4 - FOR APPROVAL
scale	As indicated @ A1
project	A303
originator	MCO
zone	BJ
level	ZZ
type	DR
role	A
number	06474
revision	P03