


BLAIR STREET PLOT H2 PLOT H1 DEE STREET

1
05231
EX BH1/2 ELE E
1 : 150

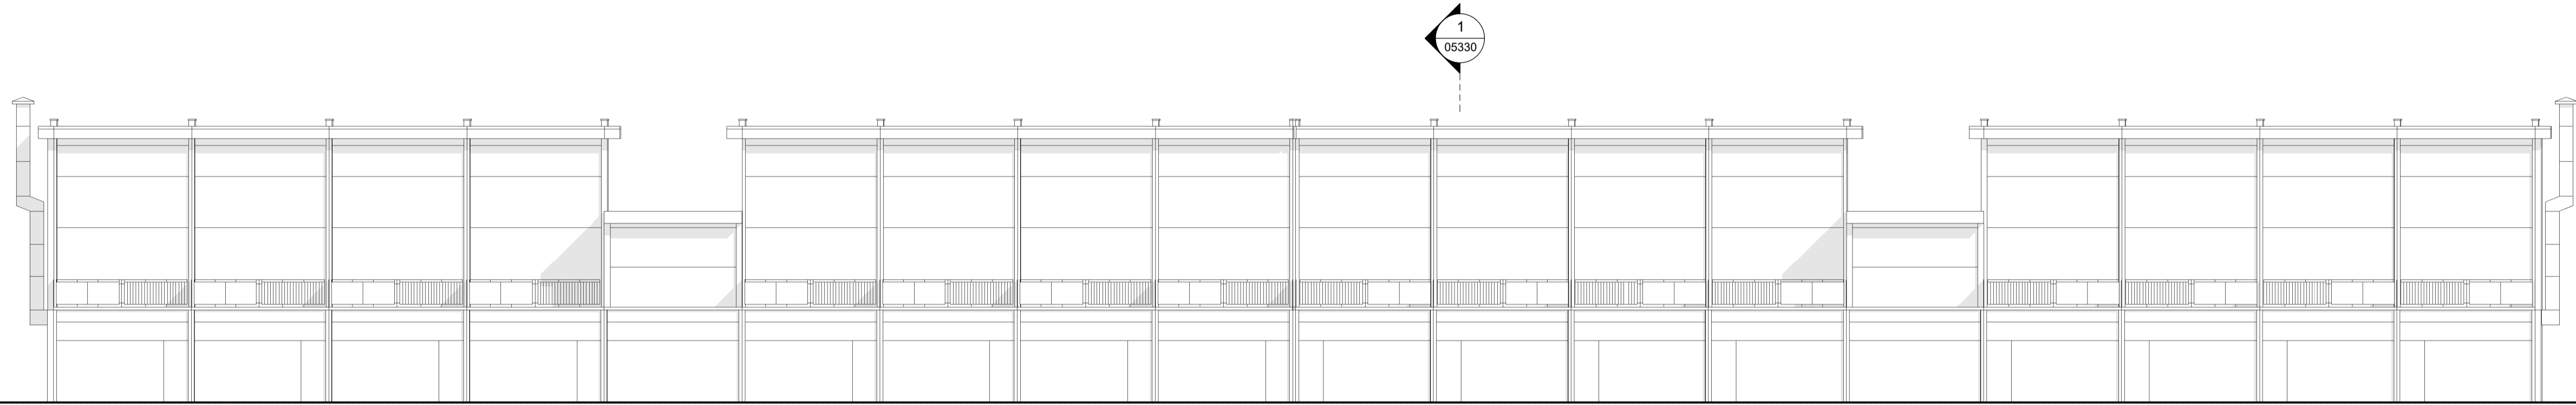

DEE STREET PLOT H1 PLOT H2 BLAIR STREET

2
05231
EX BH1/2 ELE W
1 : 150




LANSBURY GARDENS PLOT H3 ABERFLEDY STREET PLOT H1/2 KIRKMICHAEL ROAD

3
05231
EX BH1/2 ELE N
1 : 150


SUPPLEMENTARY INFORMATION:
These drawings reflect the current position of the scheme development at RIBA Stage 2, they should be read in conjunction with the following information prepared by Morris+Company:
- Aberfeldy Village, Phase A, Design and Access Statement
Drawings should be read in conjunction with information prepared by other consultants (where applicable):
- Landscape Design Drawings (LDA)
- Structural Engineers Drawings and Specification. (MEINHARDT)
- MEP Engineers Drawings and Specification. (MEINHARDT)

EXTENTS AND BOUNDARIES:
These drawings combine survey and site information produced by others and as such should be verified for accuracy.
Existing site information, context, surrounding infrastructure, neighboring building extents and plots are derived from 2D Surveys, produced by:
- 'Sumo Services Ltd'
Drawing numbers: SOR018502 / SOR018561 / SOR018539
Date of creation: 17.12.2020 / 14.01.2021 / 09.12.2019
- 'Aworth Survey Consultants'
Drawing numbers: 3553-2/5/6/7
Date of creation: 18.12.2009
The application boundary has been derived by title plan and land ownership reports and produced by:
Velocity Transport
Drawing no: 4060-1100-T-023
Produced: Dec 20
Spot levels are defined as AOD and reflected in metres

NOTES:

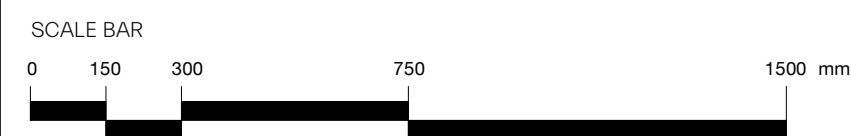

revision	date	amendment
P01	15-10-2021	Planning
P02	25-03-2022	Planning Revision A

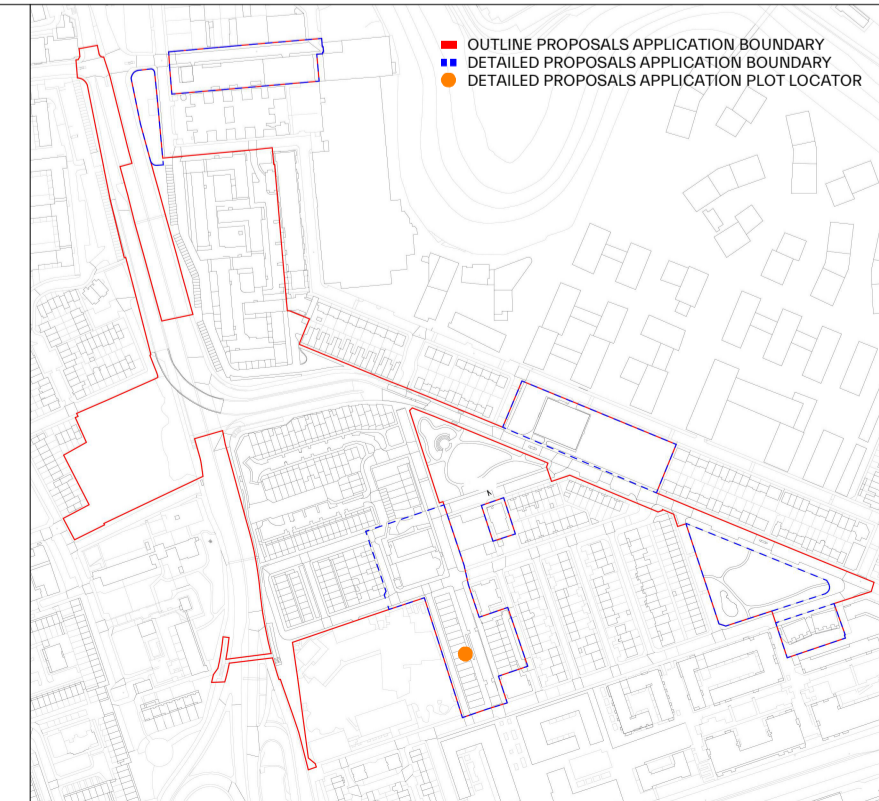

MORRIS+COMPANY

15 Mare Street, London, E8 3GE
Tel: +44 (0)20 7585 7440
www.morrisandcompany

- Do not scale from this drawing
- All dimensions to be checked on site by the Contractor
- And such dimensions to be their responsibility
- Report all drawing errors and omissions to the Architect
- All dimensions in millimeters unless noted otherwise
- If in doubt ask Contract Administrator

job title
Aberfeldy Village
drawing title / location
PLOT H - EXISTING ELEVATIONS 2

status S2 - FOR INFORMATION

scale 1 : 150 @ A1

project	originator	zone	level	type	role	number	status - revision
A303	MCO	BH	ZZ	DR	A	05231	P02