




1 BH3 PLD 50_1B2P_Type A_L01
06440 1 : 50

SUPPLEMENTARY INFORMATION:
 These drawings reflect the current position of the scheme development at RIBA Stage 2, they should be read in conjunction with the following information prepared by Morris+Company:
 - Aberfeldy Village, Phase A, Design and Access Statement
 Drawings should be read in conjunction with information prepared by other consultants (where applicable):
 - Landscape Design Drawings (LDA)
 - Structural Engineers Drawings and Specification (MEINHARDT)
 - MEP Engineers Drawings and Specification (MEINHARDT)
EXTENTS AND BOUNDARIES:
 These drawings combine survey and site information produced by others and as such should be verified for accuracy.
 Existing site information, context, surrounding infrastructure, neighboring building extents and plots are derived from 2D Surveys, produced by:
 'Sumo Services Ltd'
 Drawing numbers: SOR018502 / SOR018561/ SOR016539
 Date of creation: 17.12.2020 / 14.01.2021 / 09.12.2019
 'Aworth Survey Consultants'
 Drawing numbers: 3553-2/5/6/7
 Date of creation: 18.12.2009
 The application boundary has been derived by title plan and land ownership reports and produced by:
 Velocity Transport
 Drawing no: 4060-1100-T-023
 Produced: Dec 20
 Spot levels are defined as AOD and reflected in metres

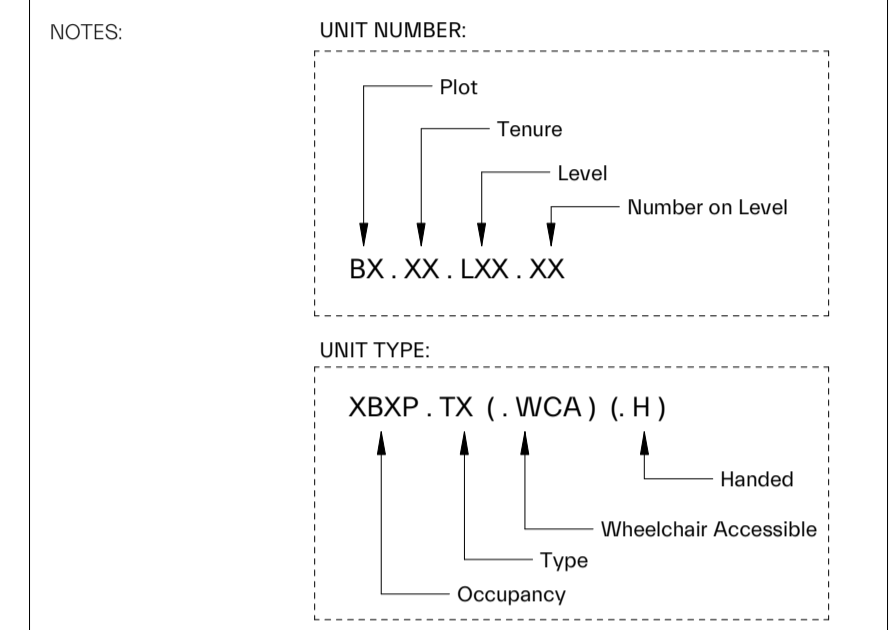

| | | |
|-----|------------|------------------------------------|
| P03 | 25-03-2022 | Planning Revision A |
| P02 | 15-10-2021 | Planning |
| P01 | 01-10-2021 | Amendments Pre Planning Submission |


revision date amendment

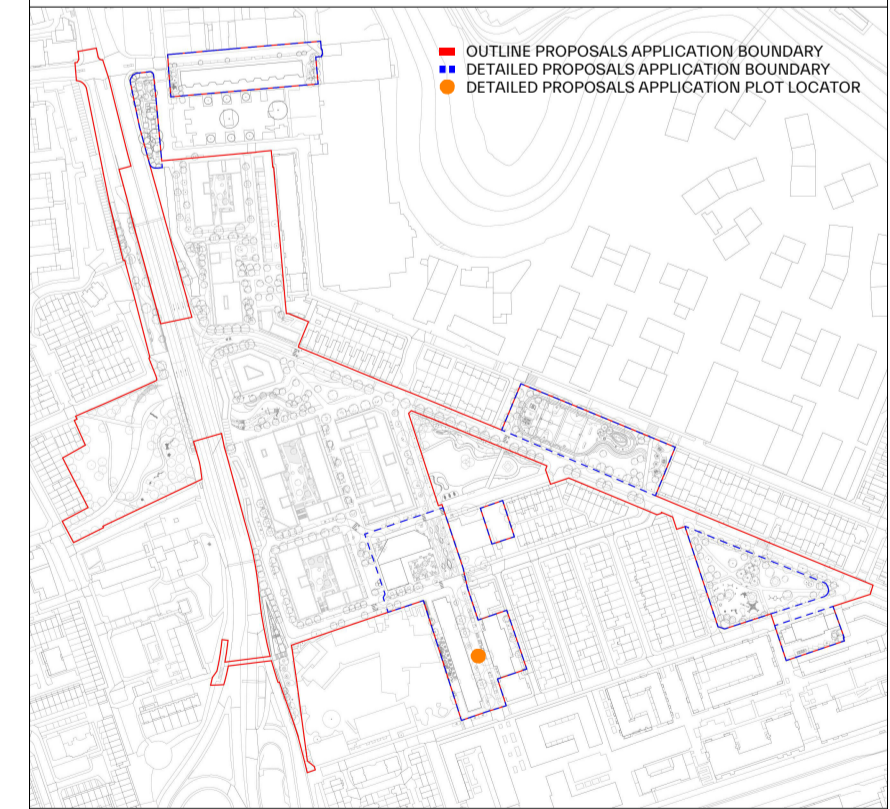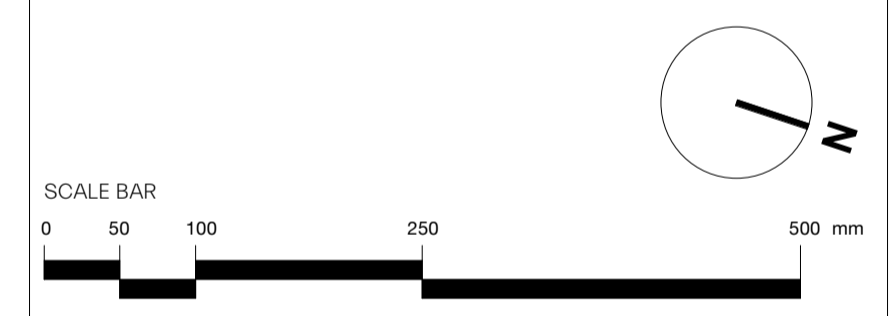

MORRIS+COMPANY
 15 Mare Street, London, E8 3QE
 Tel: +44 (0)20 7565 7440
 www.morrisandcompany.com

- Do not scale from this drawing
- All dimensions to be checked on site by the Contractor
- And such dimensions to be their responsibility
- Report all drawing errors and omissions to the Architect
- All dimensions in millimeters unless noted otherwise
- If in doubt ask Contract Administrator

| | | | | | | | |
|------------------------------------|------------|-------------------|-------|------|------|--------|----------|
| job title | | | | | | | |
| Aberfeldy Village | | | | | | | |
| drawing title / | | | | | | | |
| PLOT H3 - PROPOSED SO UNIT LAYOUTS | | | | | | | |
| status | | S4 - FOR APPROVAL | | | | | |
| scale | | | | | | | |
| As indicated @ A1 | | | | | | | |
| project | originator | zone | level | type | role | number | revision |
| A303 | MCO | BH | ZZ | DR | A | 06440 | P03 |

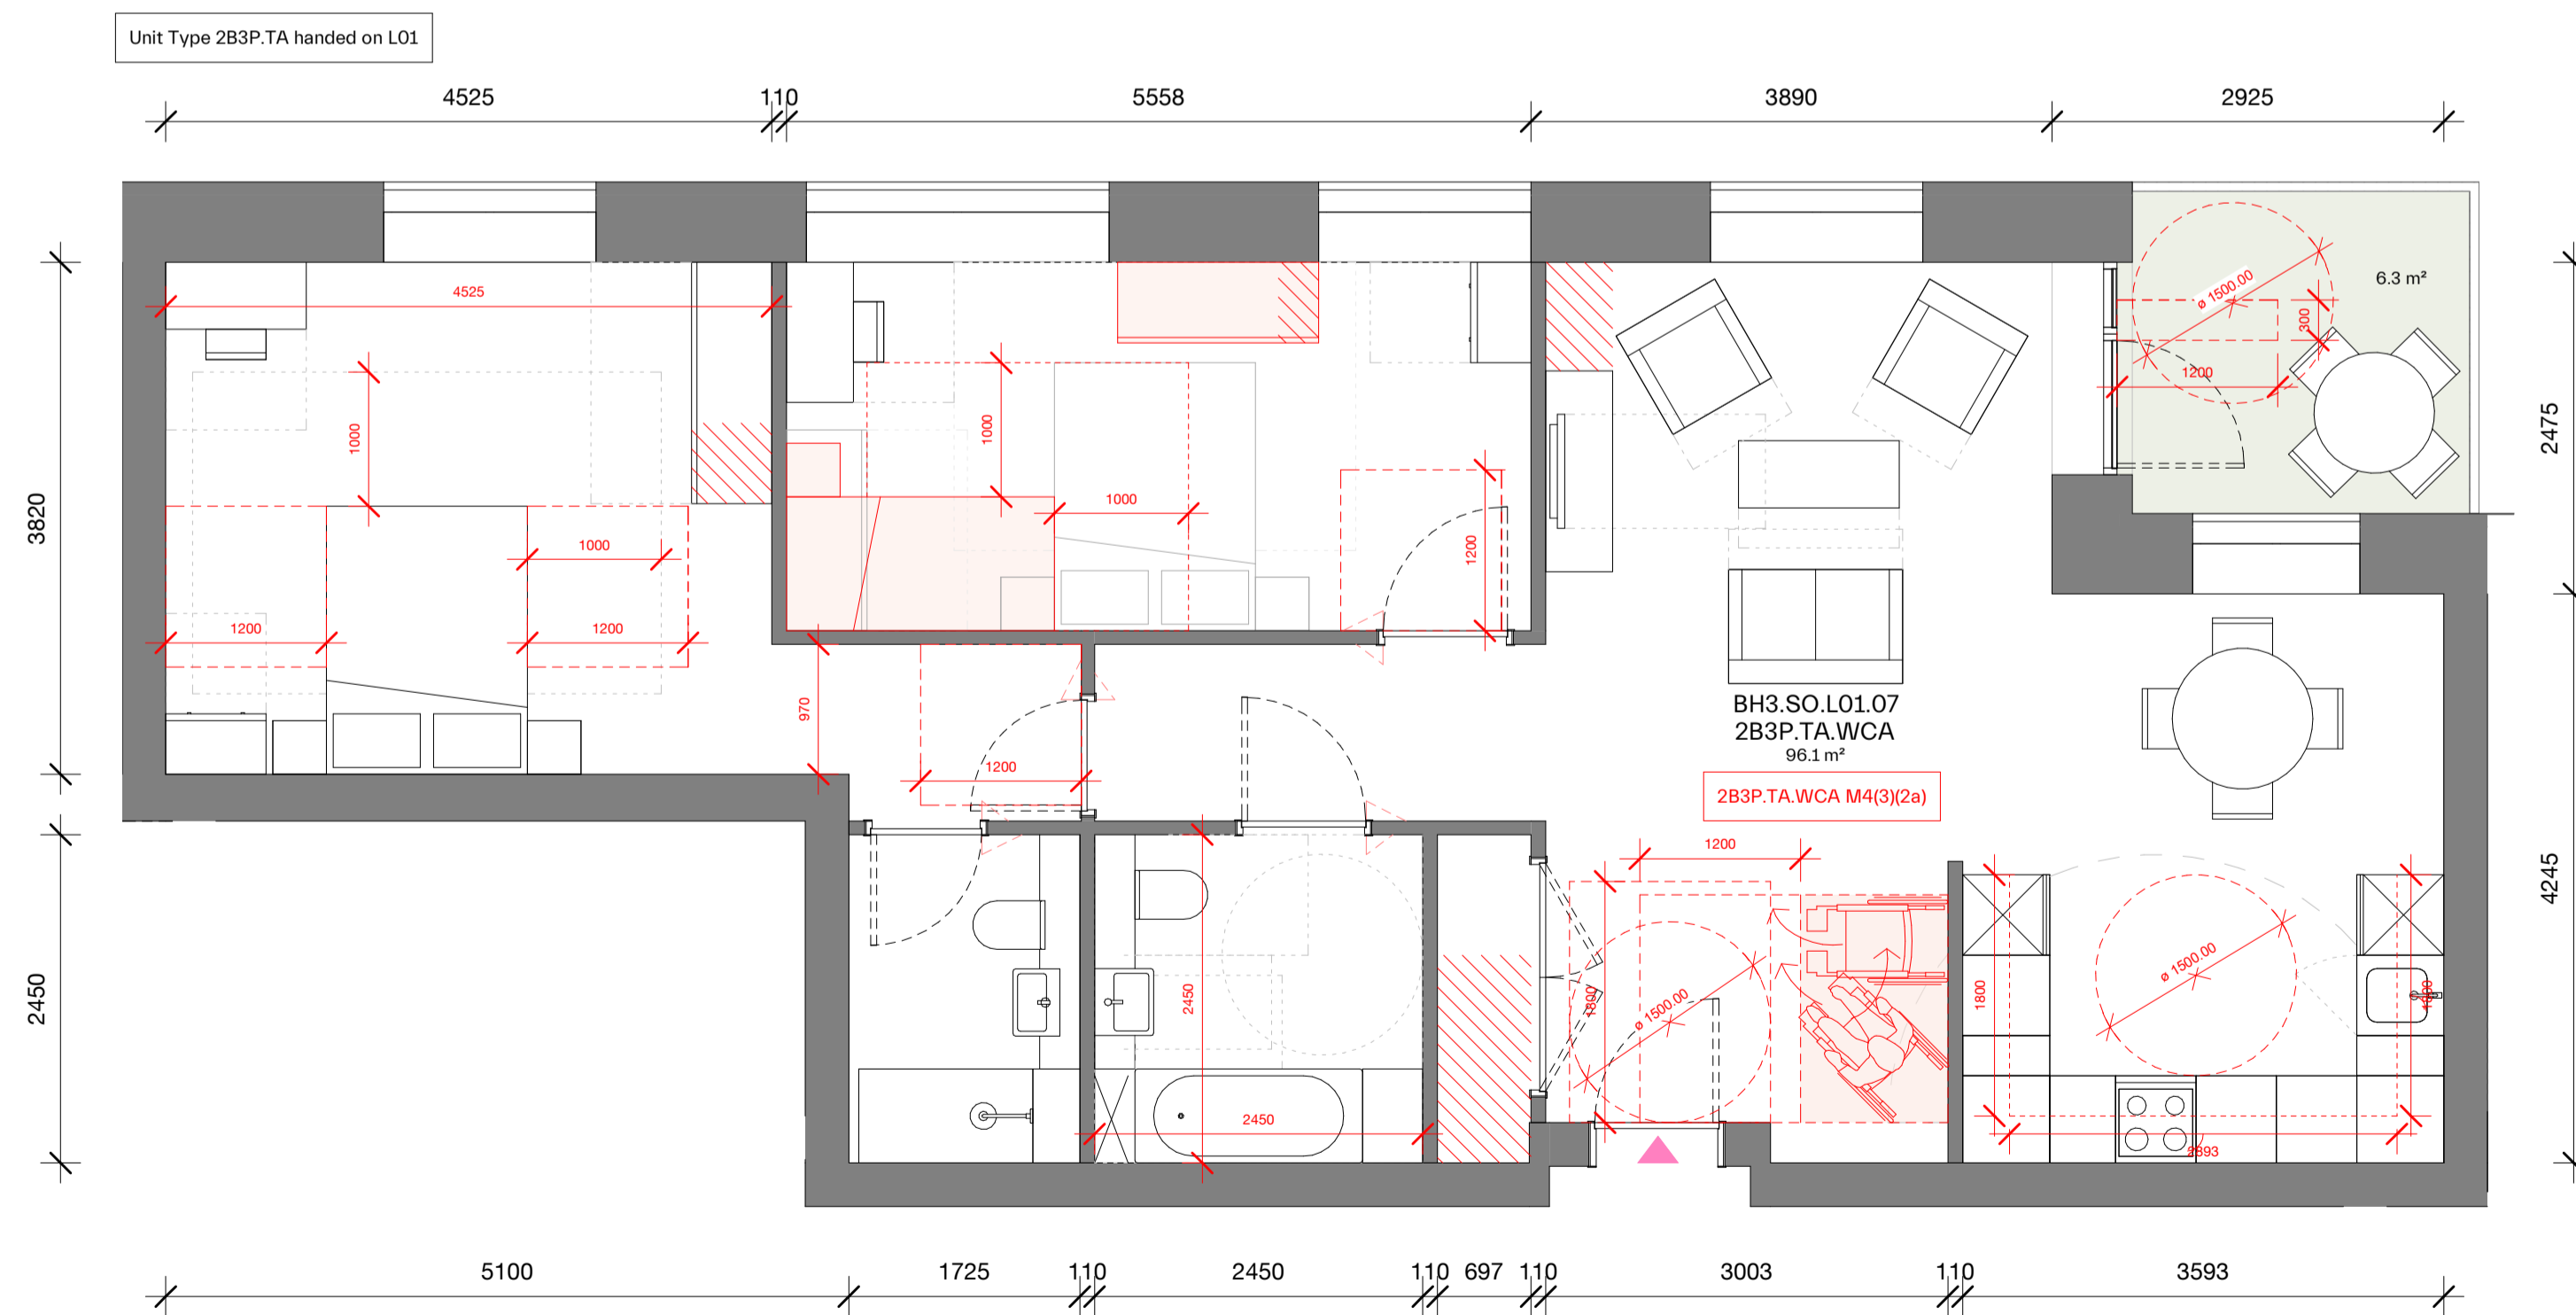

Key Information

| | 2B3P Requirement | Achieving |
|--------------------|------------------|-----------|
| Kitchen Length (m) | 5.9 | 6.5 |
| Storage Area (m²) | 2.0 | 2.0 |
| L/K/D (m²) | 27 | 28 |

2 BH3 PLD 50_2B3P_Type A_L01
06440 1 : 50