



This drawing to be read in conjunction with all standard details and specifications. All dimensions to be verified on site. All works to comply with current building regulations.

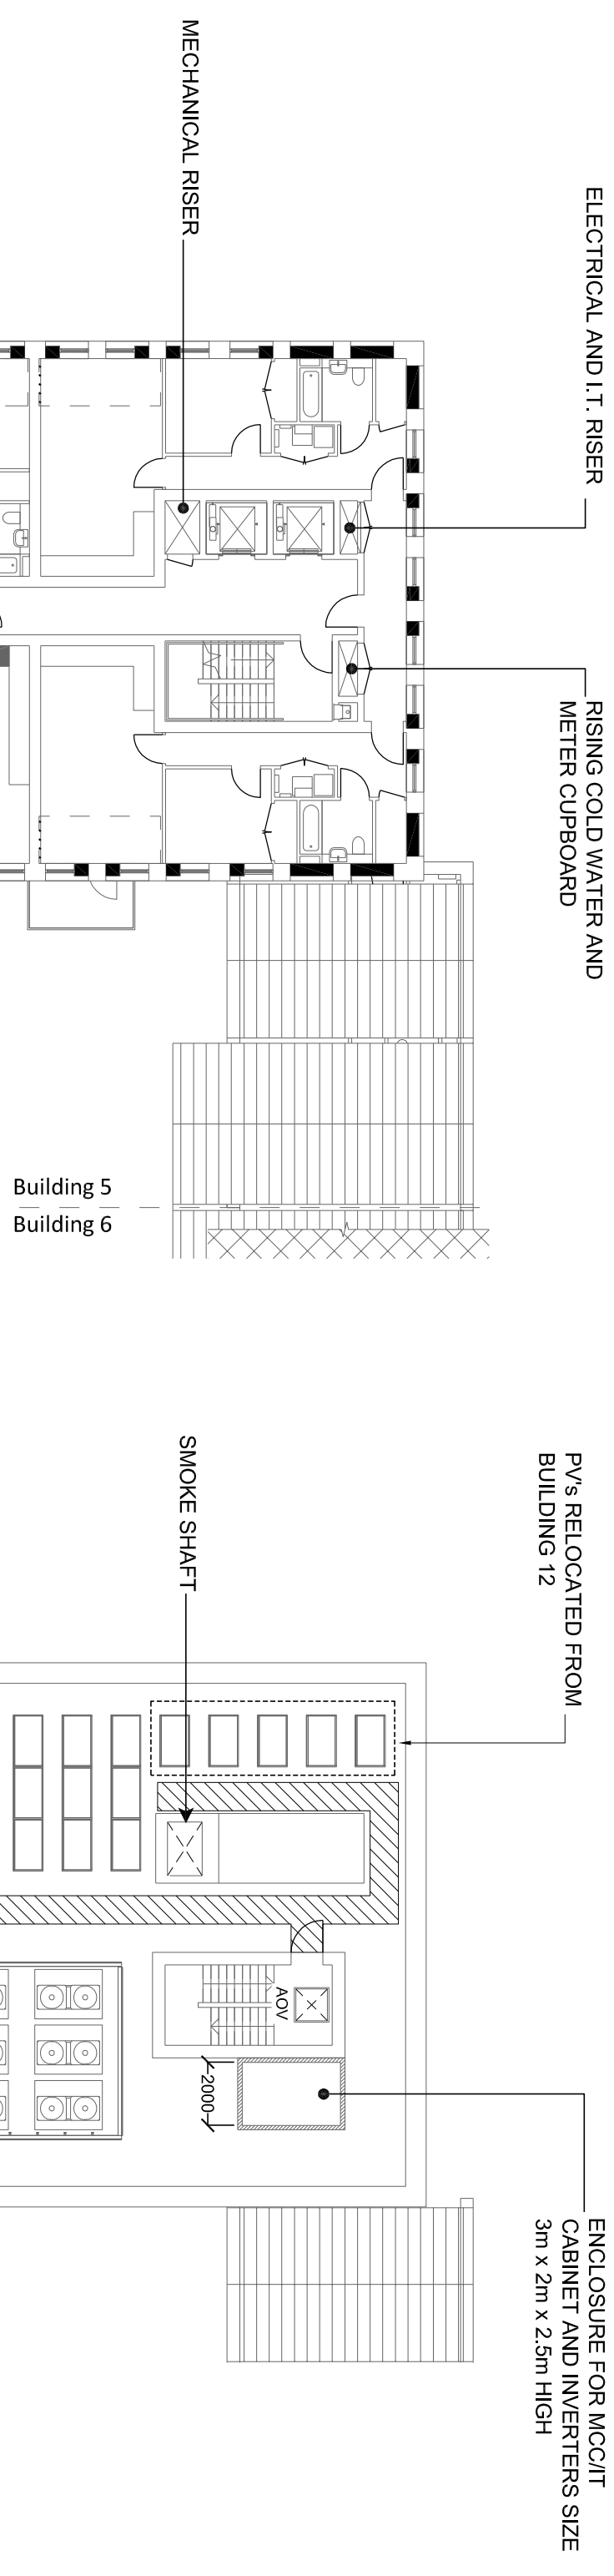

This drawing to be read in conjunction with all standard details and specifications. All dimensions to be verified on site. All works to comply with current building regulations.

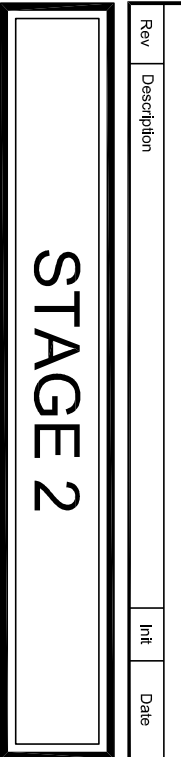

Project/Site Location

Drawing The

Scale	CAD	Engineer	Approved	Date
1:200@a1	CDL	GG	GG	Feb' 20

Scale	CAD	Engineer	Approved	Date
1:200@a1	CDL	GG	GG	Feb' 20

CAD Resource	C:\Users\cdl\Documents\Autodesk\cdrawing\std\benh1y\11111gon\Gardens
Drawing No.	5650-CBC-01-XX-DR-SK-50007
Revision	P01