
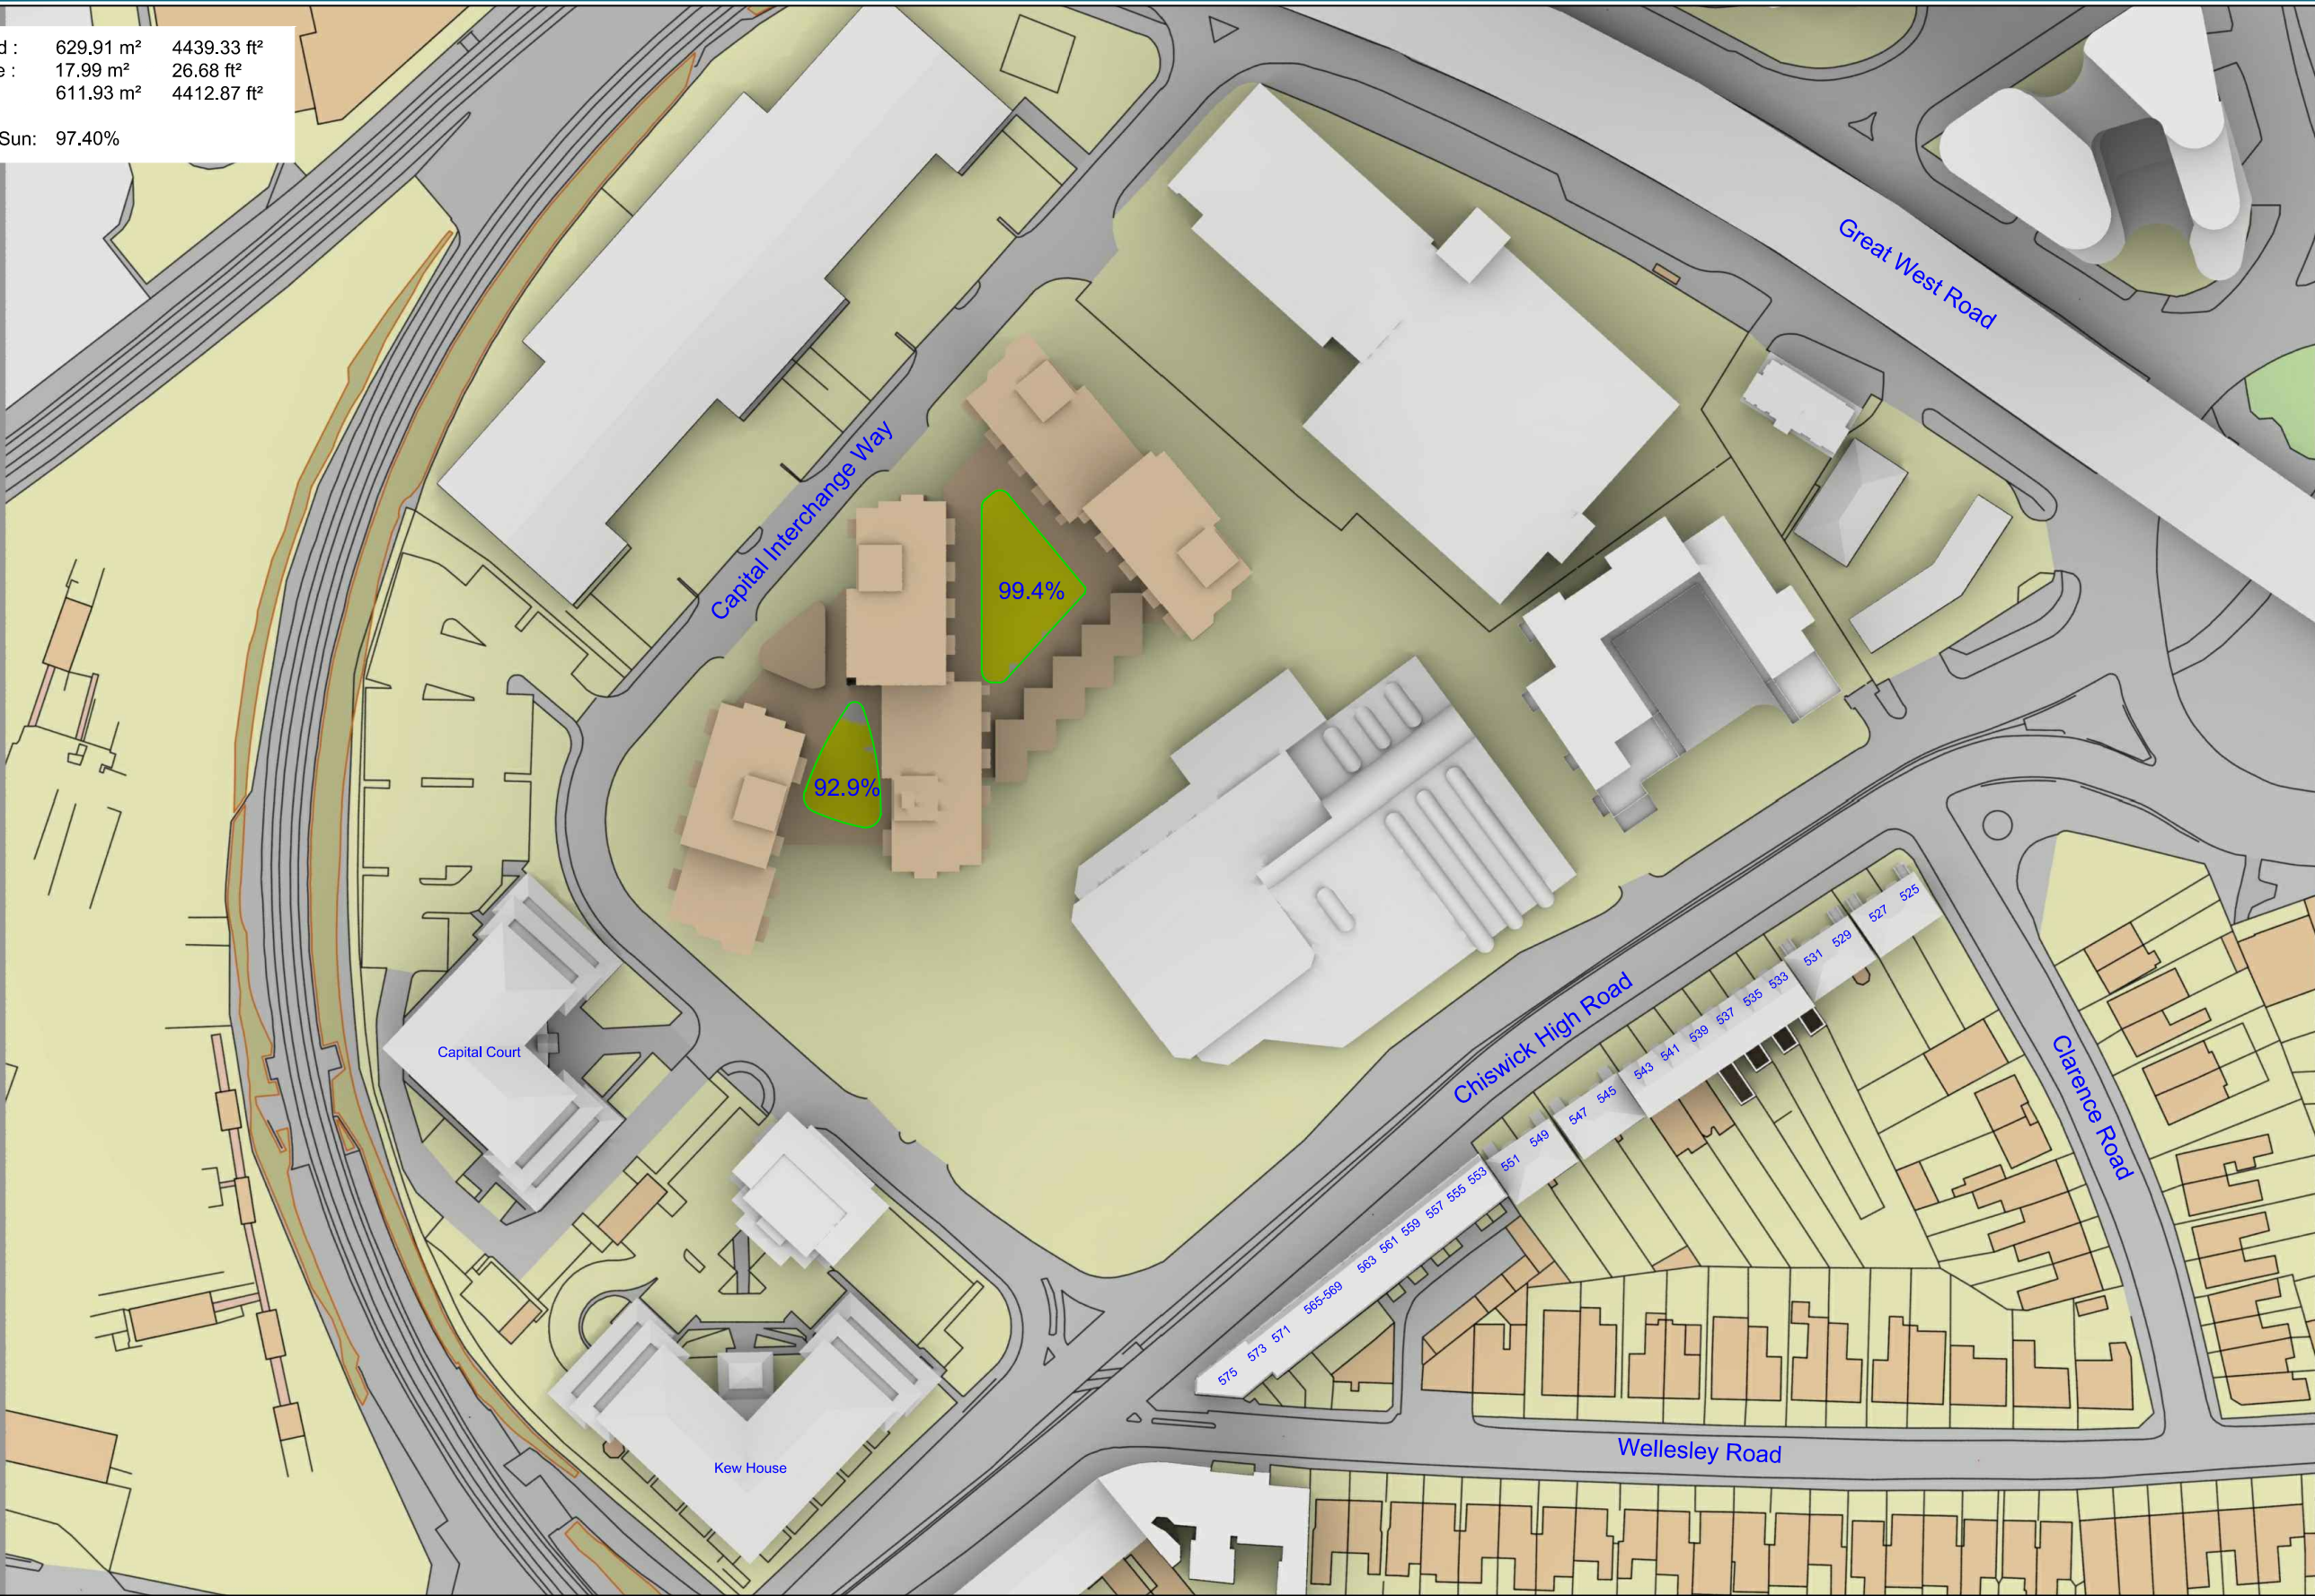


Total Area Analysed : 629.91 m<sup>2</sup> 4439.33 ft<sup>2</sup>  
Total Area In Shade : 17.99 m<sup>2</sup> 26.68 ft<sup>2</sup>  
Total Area In Sun : 611.93 m<sup>2</sup> 4412.87 ft<sup>2</sup>  
  
Total Proportion In Sun: 97.40%

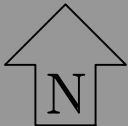

Sources: Ordinance Survey  
Digital OS Extract  
Hawkins\Brown  
Proposed Scheme Info received 30/08/17 -  
1699\_SK\_WindowTypes\_170830.pdf  
Proposed Scheme Received 28/03/18-  
1699\_DWG\_PL\_XX\_20\_100(-18)\_rev04.dwg  
Point 2 Surveyors  
Site Photography

Key:

- Area analysed
- Area with more than 2 hours of direct sunlight
- Area with less than 2 hours of direct sunlight
- 50% Percentage of area with more than 2 hours of direct sunlight

Project: Citroen Site  
Brentford

Title: BRE 2hr Sunlight Test, March 21st  
Proposed Scheme Received 28/03/18  
  
With Future Context

Point 2 Surveyors Ltd,  
3rd Floor,  
17 Slingsby Place,  
London WC2E 9AB,  
0207 836 5828  
www.point2surveyors.com



Scheme Confirmed: -

Date :-

Drawn By: JB

Scale: 1:1250 @ A3

Date: Apr 18

Dwg No: **P1038/SHA/19**

Rel:27