


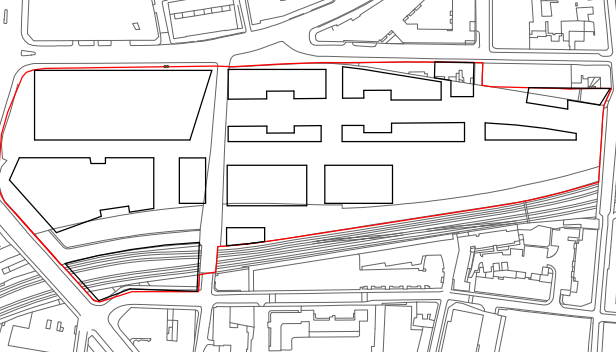



notes:			
rev	date		by
drawing and design copyright of:			
FAULKNERBROWNS ARCHITECTS			
client:		 Hammerson	
ballymore.			
project: BISHOPGATE GOODSYARD			
north: 	site address: BRAITHWAITE ST LONDON E1 6GJ		
			
do not scale this drawing do no derive measurements from digital media			
drawing status: PRELIMINARY			
title: ILLUSTRATIVE PROPOSED MASTERPLAN - ROOF			
scale: 1 : 750		size: A1	
scale bar: 			
drawing no: BGY-FBA-00-00-DR-A-00-0009			
rev:	suit:	drawn by: Author	checked by: Check