





01 Basement  
05-1-010 Proposed Plan  
1:500 @A1

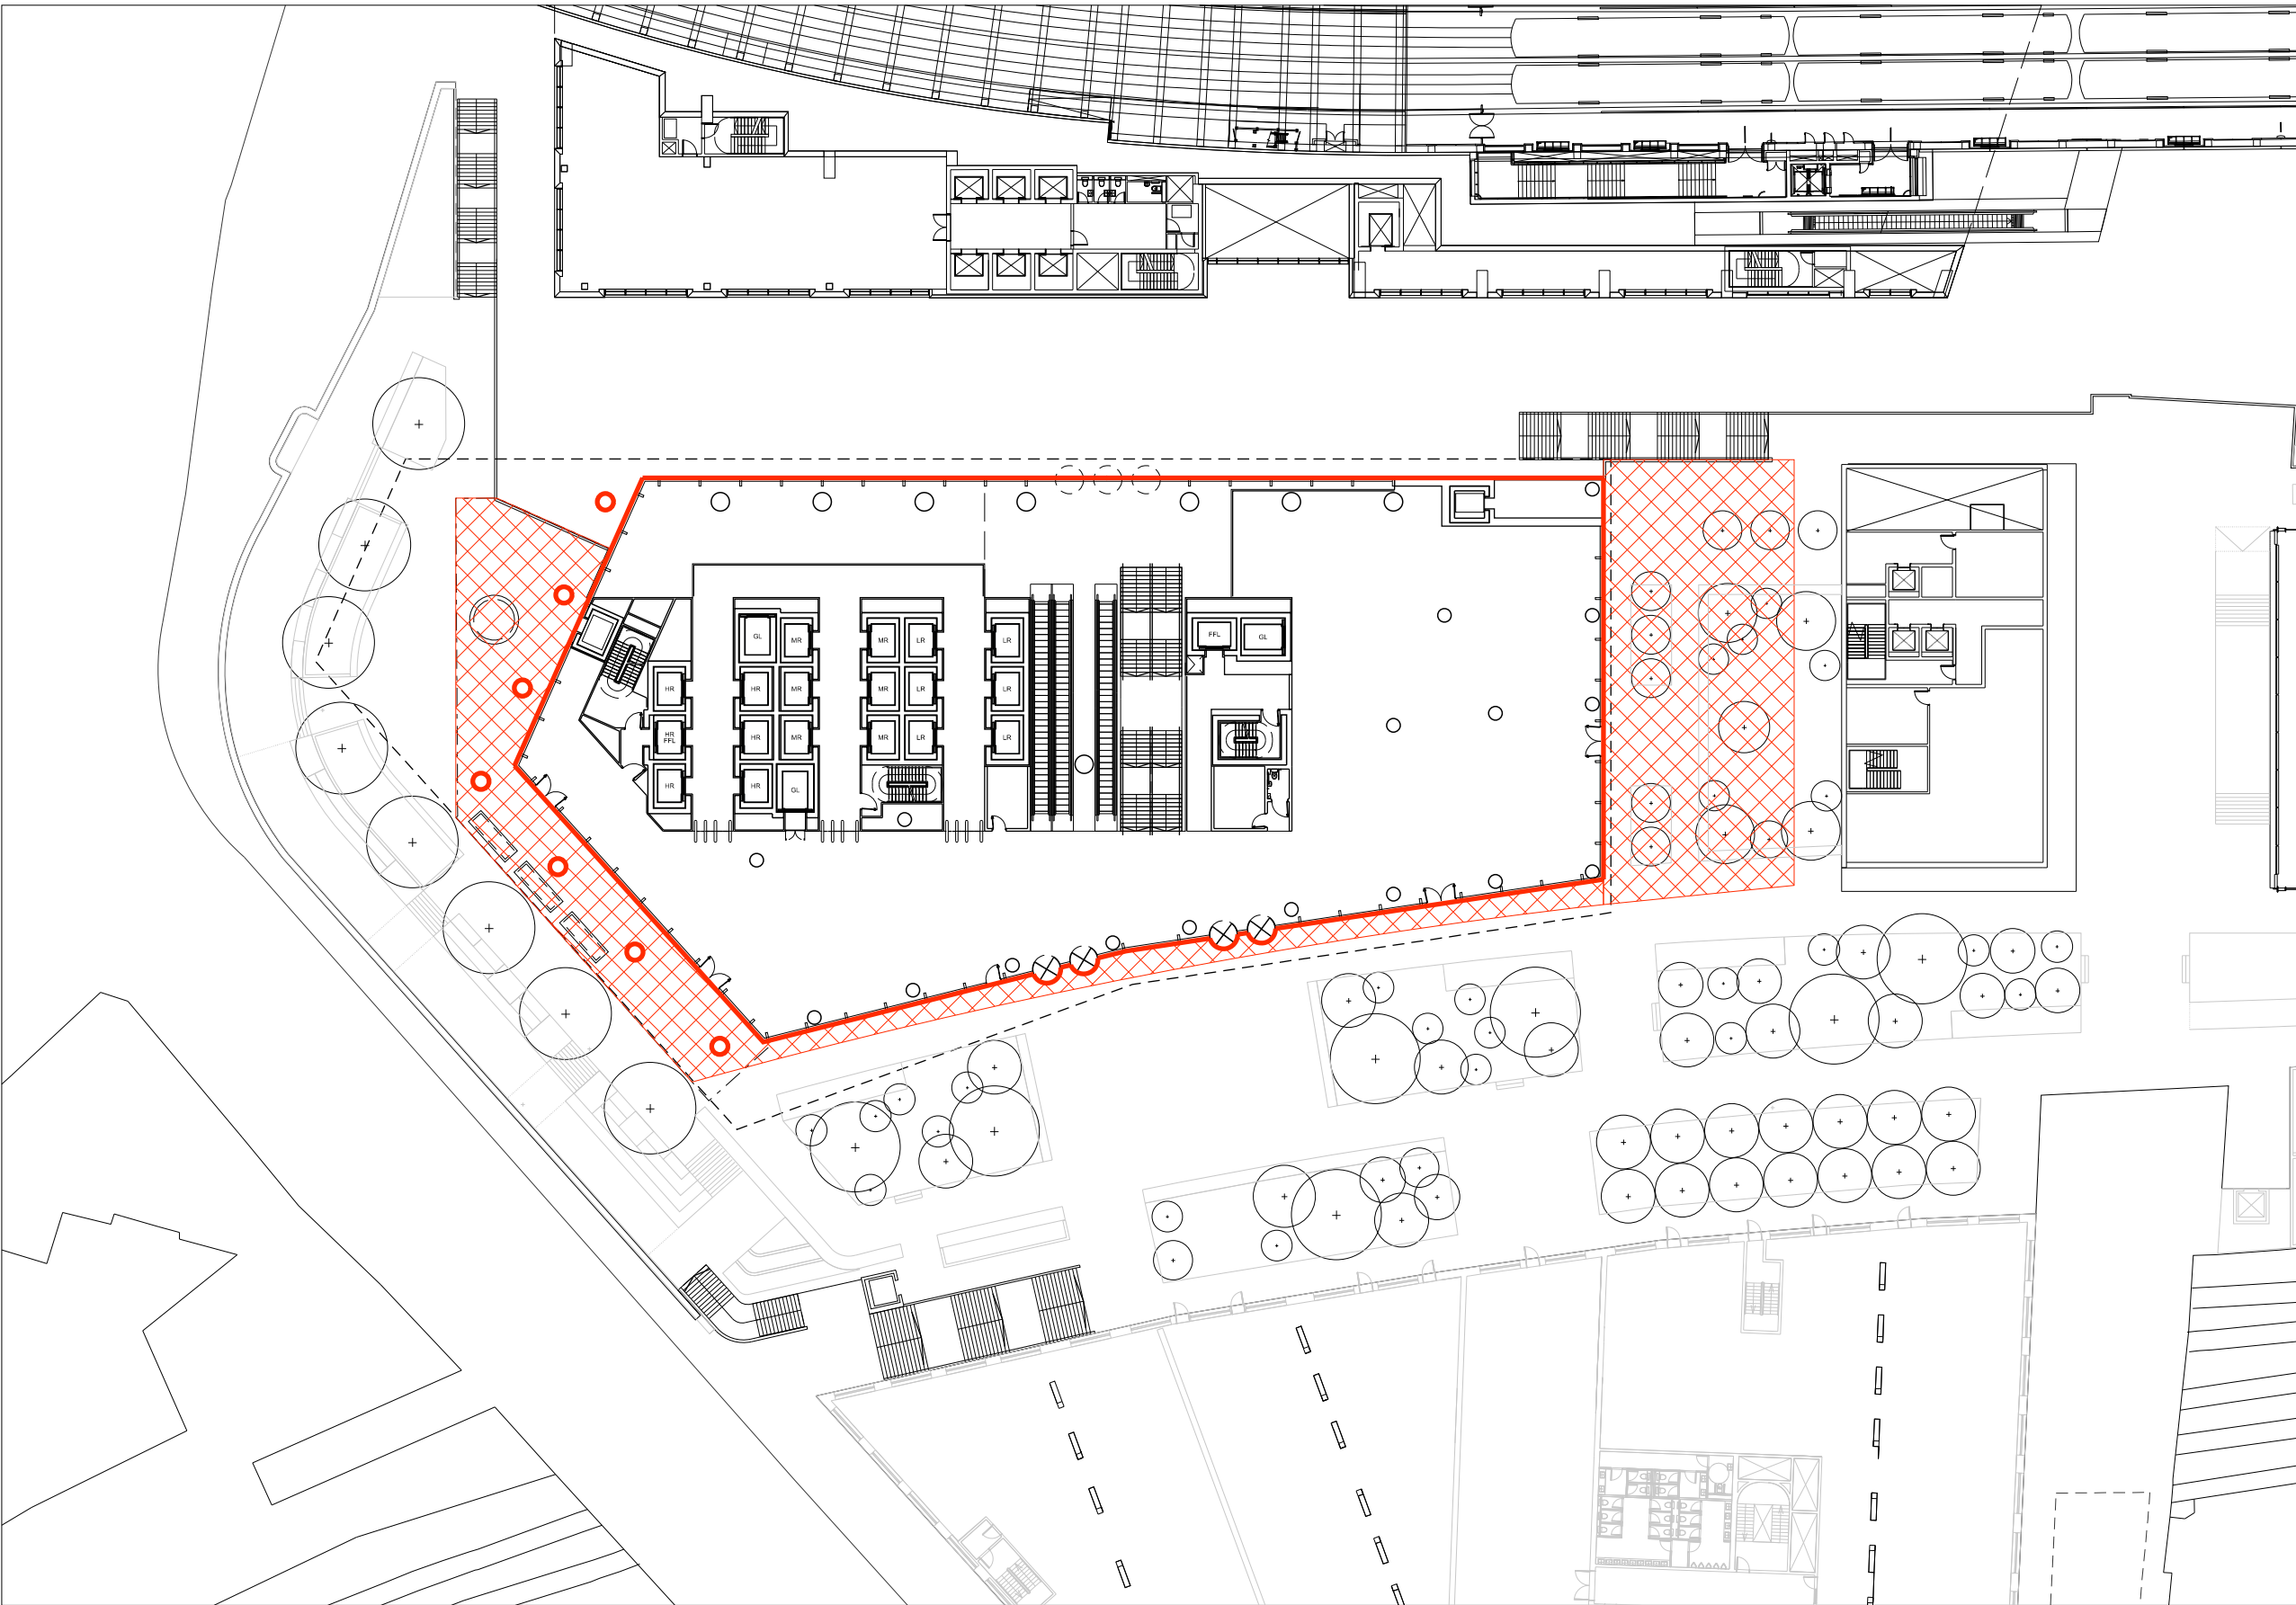

03 Platform Level  
05-1-010 Proposed Plan  
1:500 @A1

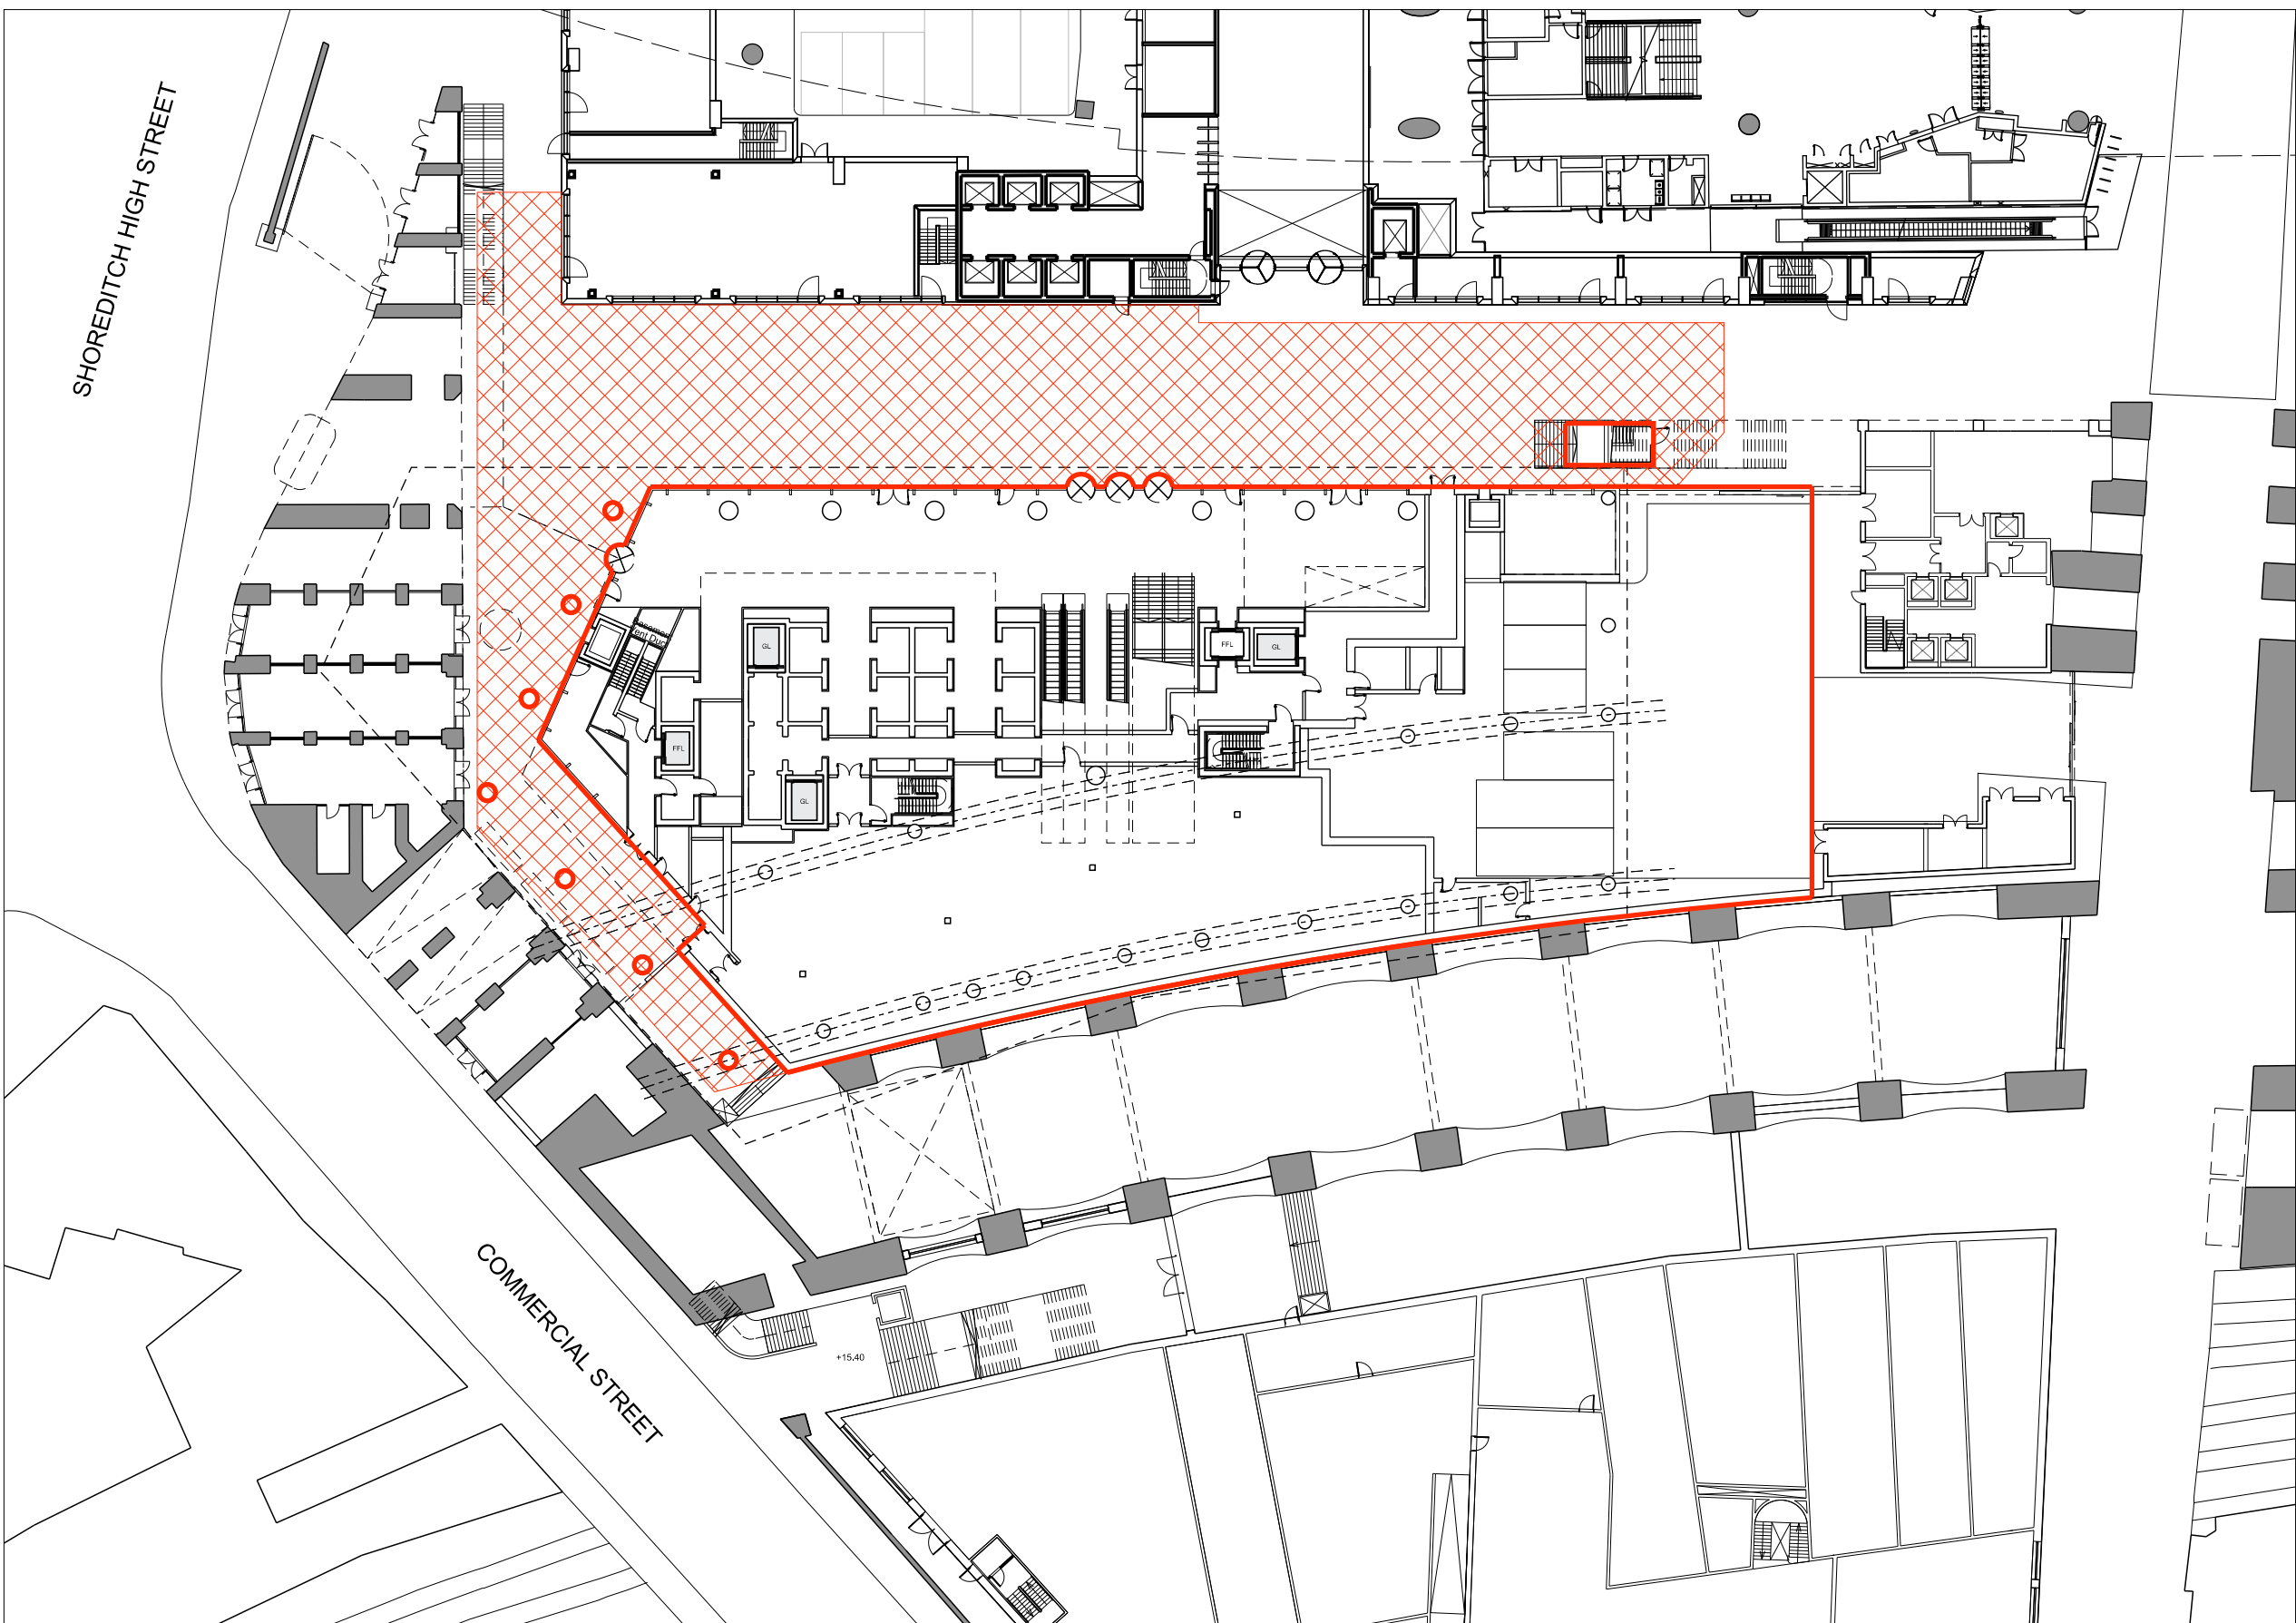

02 Ground Floor  
05-1-010 Proposed Plan  
1:500 @A1



04 Typical Floor  
05-1-010 Proposed Plan  
1:500 @A1

This drawing is to be read in conjunction with all other contract documents and specifications and all other consultants drawings.  
All levels and dimensions should be checked on site and any discrepancies notified to the Architect prior to proceeding with works.  
THIS DRAWING IS COPYRIGHT.  
No drawing shall be reproduced in any form without prior written permission of Eric Parry Architects.

KEY:  
Plot 2 boundary  
Plot 2 detailed application includes structural slab only within the hatched area. For proposed masterplan landscaping works refer to the Outline Application.

P02	Issued for Planning	19 09 19	EF	TN
P01	Issued for Planning	25 06 19	EF	TN
P00	Issued for Approval	25 04 19	SO	ASM
Rev	Description	Date	By	Chk
key plan				

28 - 42 Banner Street  
London EC1Y 8QE  
Tel 020 7608 9600  
Fax 020 7608 9601  
www.ericparryarchitects.co.uk

Eric Parry Architects

client  
BALLYMORE & HAMMERSON

project  
THE GOODSYARD PLOT 2

drawing title  
PLOT BOUNDARIES  
PLOT 2

scale  
1 : 500  
@ A1

drawing no  
EPA-TGY-05-1-010

revision  
P02