



01 Elevation
05-4-400 Typical Facade 1: 50 @A1

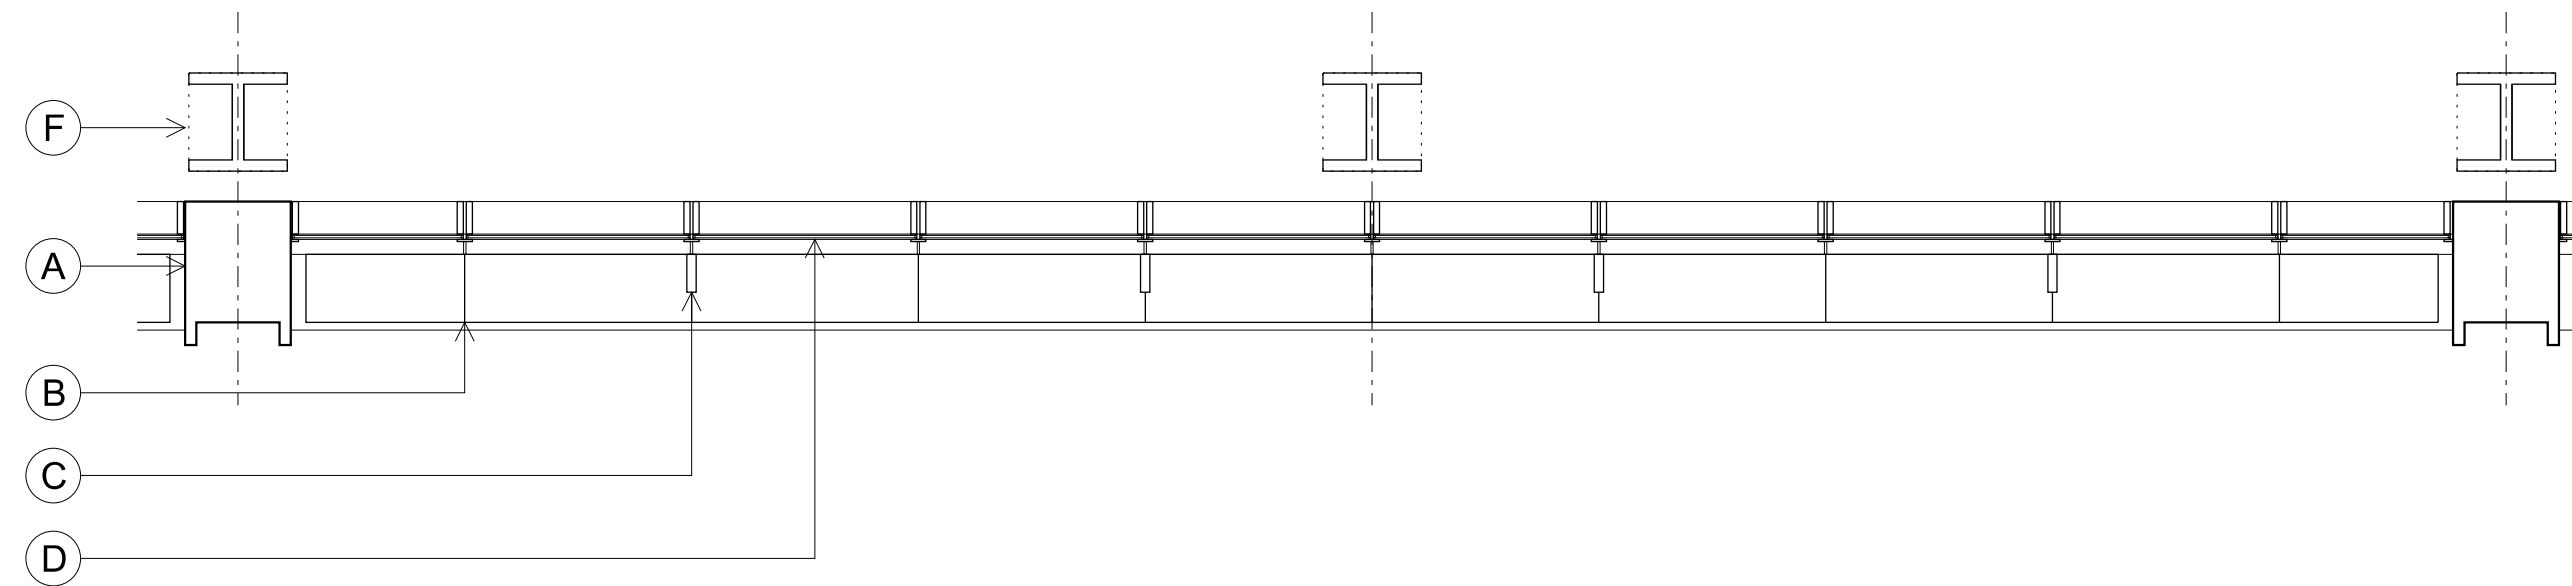

02 Plan
05-4-400 Typical Facade 1: 50 @A1

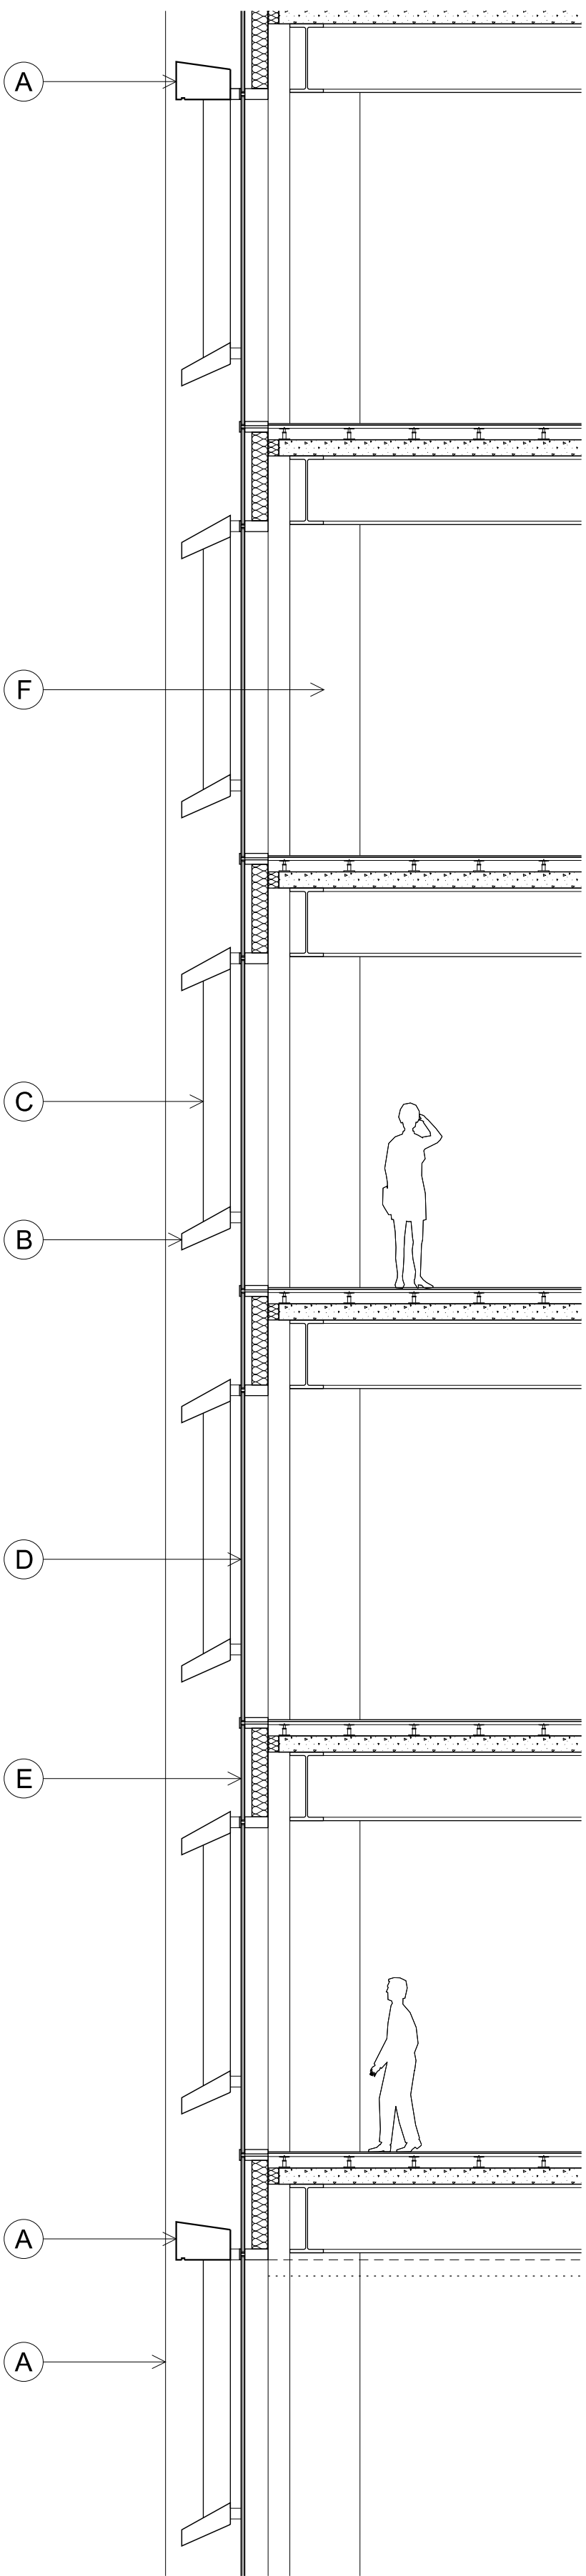


03 Section
05-4-400 Typical Facade 1: 50 @A1

This drawing is to be read in conjunction with all other contract documents and specifications and all other consultants drawings.
All levels and dimensions should be checked on site and any discrepancies notified to the Architect prior to proceeding with works.
THIS DRAWING IS COPYRIGHT.
No drawing shall be reproduced in any form without prior written permission of Eric Parry Architects.

- KEY
- A Painted metal external cladding / structure
 - B White metal brise soleil with aluminium / stainless steel sub-frame and fixed to curtain wall with aluminium / stainless steel brackets
 - C Dark metal vertical fins with aluminium / stainless steel sub-frame and fixed to curtain wall with aluminium / stainless steel brackets
 - D Aluminium utilised curtain walling with insulated glass units - dark cappings and frame
 - E Glazed spandrel panel with ceramic frit
 - F Painted internal steel column

P01	Issued for Planning	25 06 19	EP	TN
P00	Issued for Approval	25 04 19	ELP	ASM
Rev	Description	Date	By	CHK

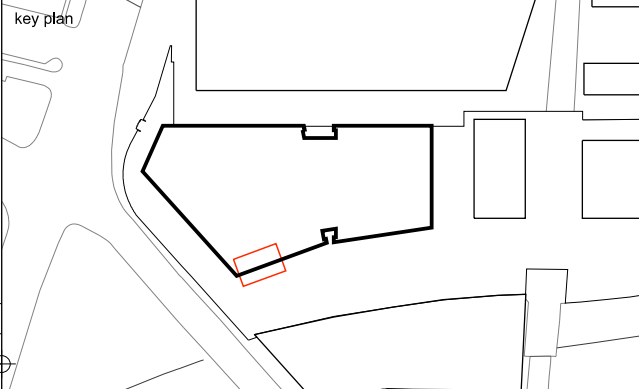

28 - 42 Banner Street
London EC1Y 8QE
Tel 020 7608 9500
Fax 020 7608 9501
www.ericparryarchitects.co.uk

Eric Parry Architects

client
BALLYMORE & HAMMERSON

project
THE GOODSYARD PLOT 2

drawing title
**FACADE STUDY
TYPICAL FACADE**

drawing no
EPA-TGY-05-4-400

scale
**1 : 50
@ A1**

revision
P01