




LISTED BUILDING APPLICATION BOUNDARY  
1 : 1250

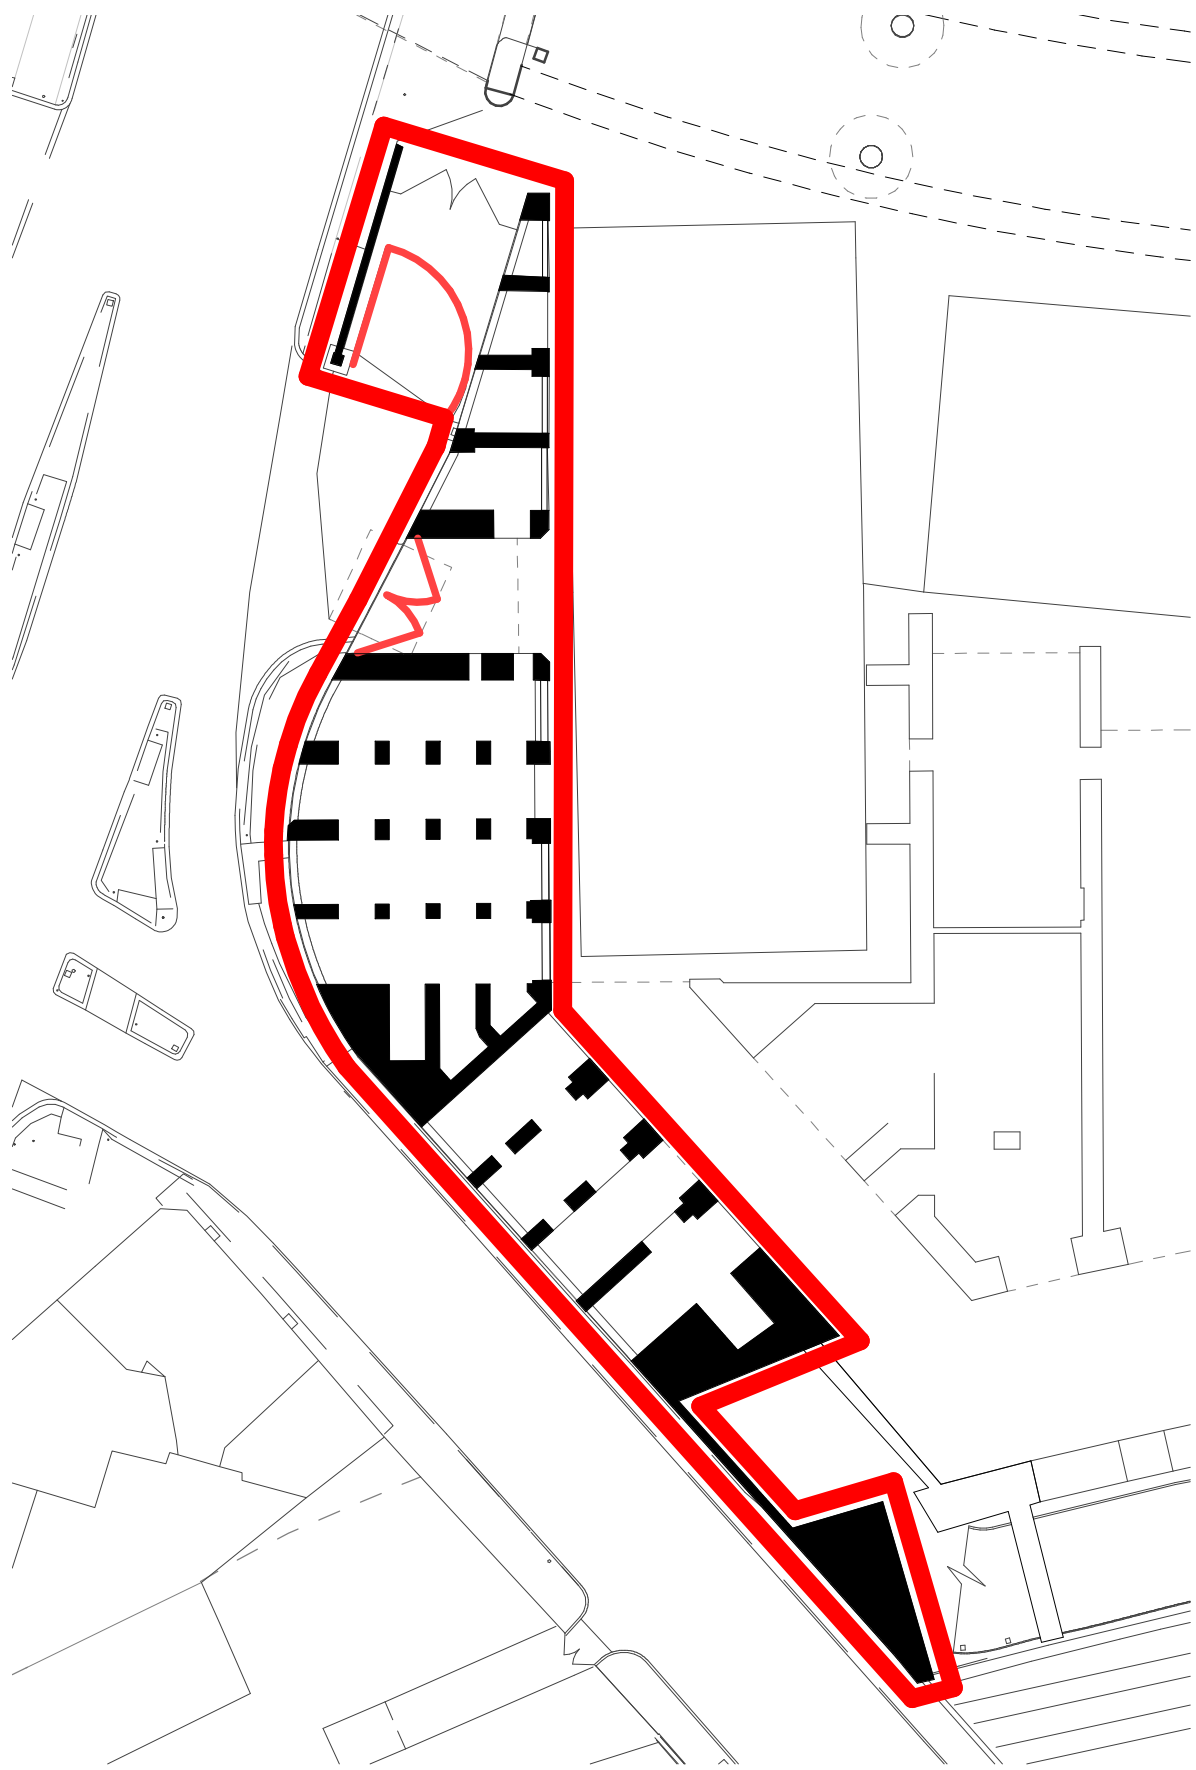

Plot 7A LISTED BUILDING APPLICATION BOUNDARY  
1 : 500

KEY

- London Borough Boundary Line
- Listed Building Application Extent
- Grade II Listed Structures

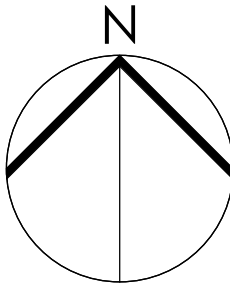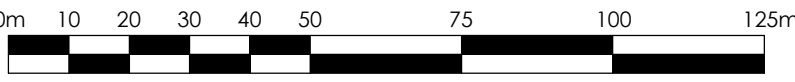

Do not scale this drawing  
Do not derive dimensions from digital media

Rev				Date					Drawn By	Checked By	Rev	Date	Revision Notes				Drawn By	Checked By	Rev	Date	Revision Notes				Drawn By	Checked By	Drawing Status:		PLANNING FOR APPROVAL		Suitability:		-		Drawing No:				BGY-FBA-00-XX-DR-A-05_10-010				Rev:		P1																						
																																				Job Title:		The Goodsyards				Job No:		3465				© Drawing & Design Copyright of:																			
																																				Drawing Title:		Listed Building Application Boundary																													
Date:				April 19				Scale:				As indicated				Drawn By:				PG				Checked By:				KF																FaulknerBrowns LLP Dobson House Northumbrian Way Killingworth Newcastle upon Tyne NE12 6JW T+44(0)191 2683007 F+44(0)191 2478132																							