




LISTED BUILDING APPLICATION BOUNDARY
1 : 1250

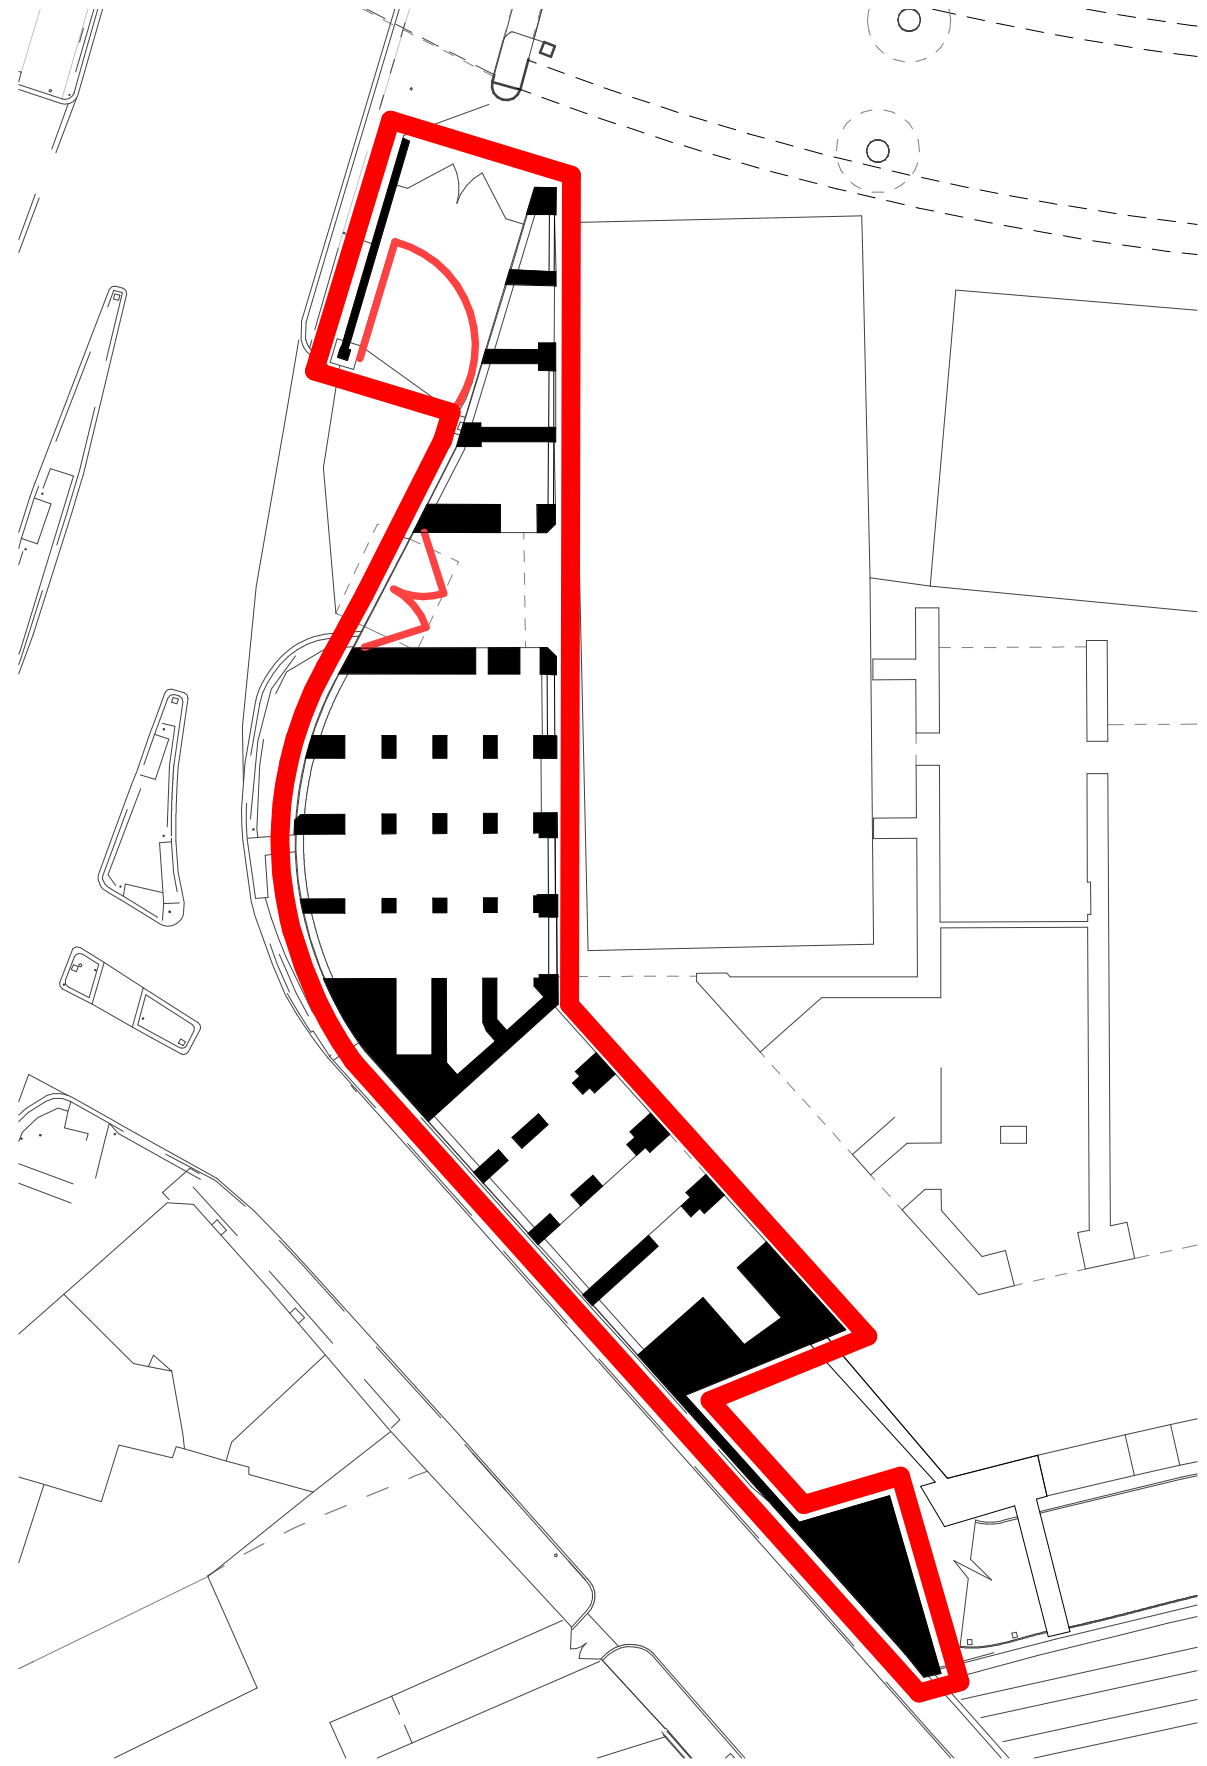

Plot 7A LISTED BUILDING APPLICATION BOUNDARY
1 : 500

KEY

- London Borough Boundary Line
- Outline Application Boundary
- Plot 2 Detailed Application Extent
- Listed Building Application Extent
- Grade II Listed Structures

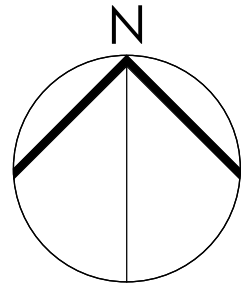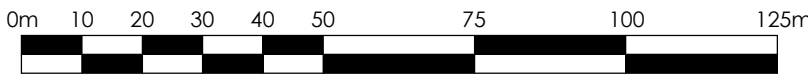

Do not scale this drawing
Do not derive dimensions from digital media

Rev	Date	Drawn By	Checked By	Rev	Date	Revision Notes	Drawn By	Checked By	Rev	Date	Revision Notes	Drawn By	Checked By	Drawn By	Checked By	Drawing Status: PLANNING FOR APPROVAL	Suitability: -	Drawing No: BGY-FBA-00-XX-DR-A-05_10-011	Rev: P1
																Job Title: The Goodsyards	Job No: 3465	© Drawing & Design Copyright of: FAULKNERBROWNS ARCHITECTS	
Drawing Title: Site Application Boundaries														Date: April 19	Scale: As indicated	Drawn By: PG	Checked By: CE	FAULKNERBROWNS ARCHITECTS FaulknerBrowns LLP Dobson House Northumbrian Way Killingworth Newcastle upon Tyne NE12 6JW T+44(0)191 2683007 F+44(0)191 2478132	