

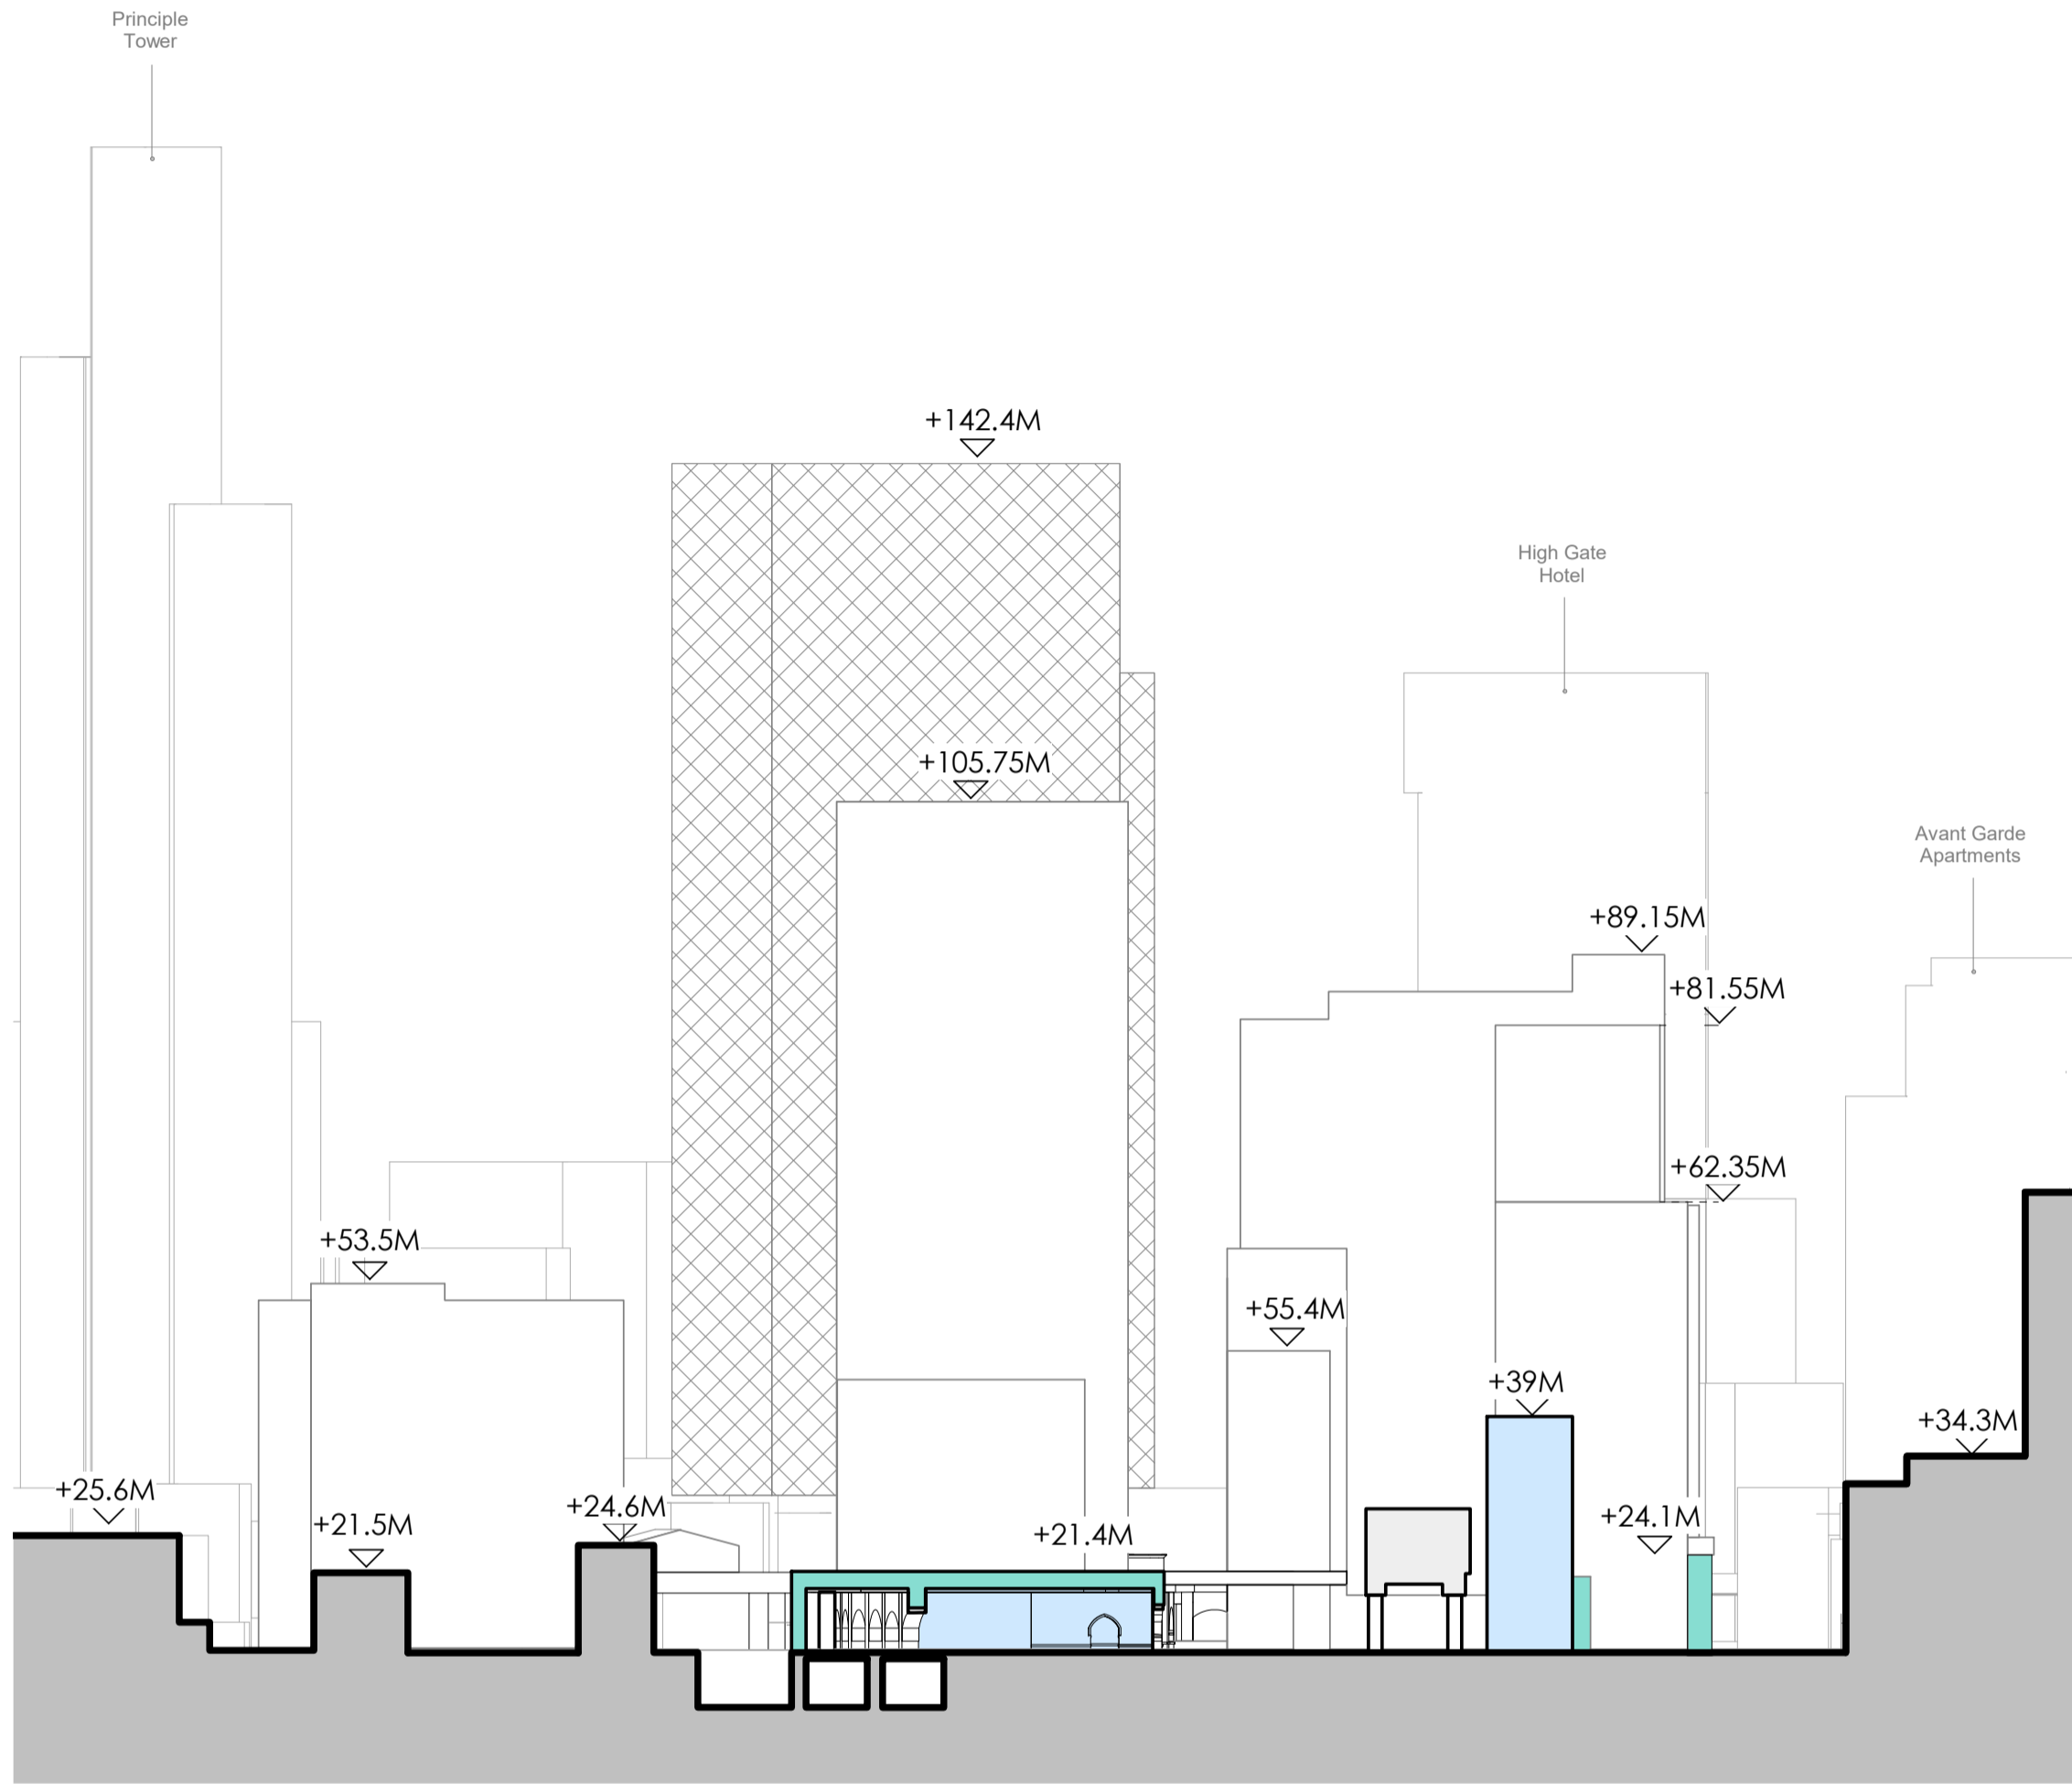
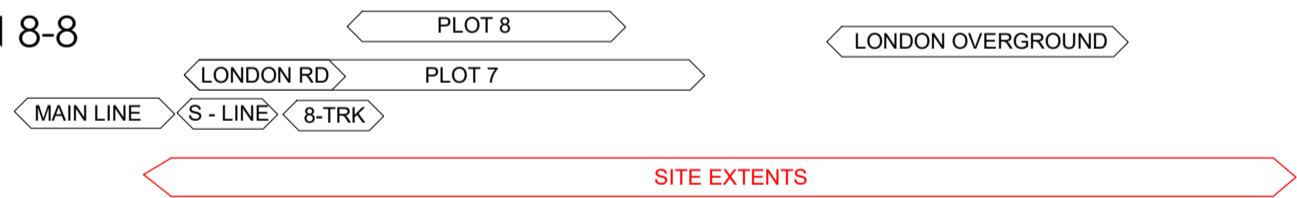


PARAMETER SECTION 8-8  
1 : 750

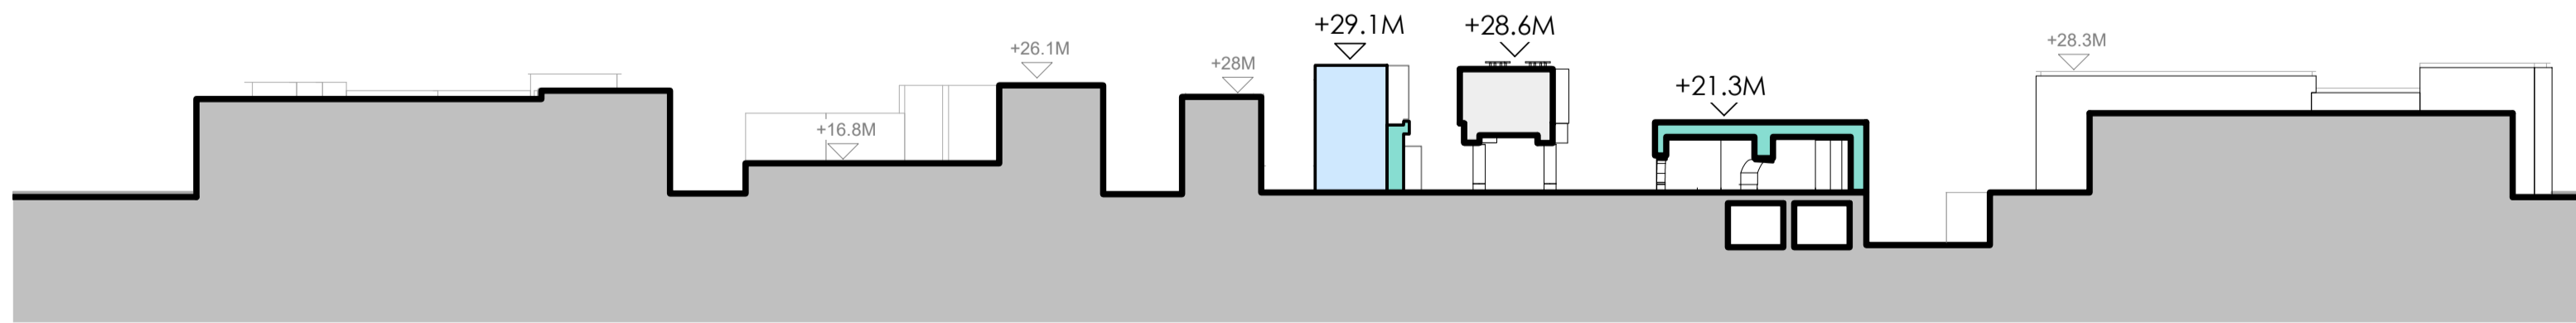

PARAMETER SECTION 9-9  
1 : 750

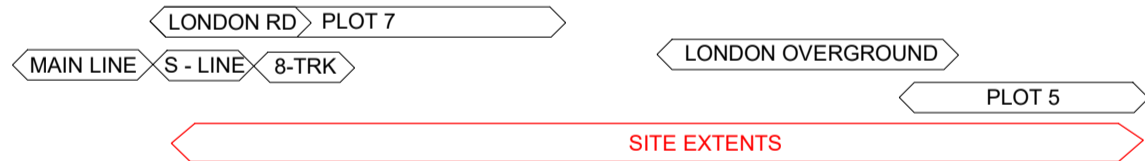

PARAMETER SECTION 10-10  
1 : 750



DIAGRAM KEY:

- SITE EXTENTS
- EXISTING BUILDINGS RETAINED
- EXISTING RETAINED STRUCTURE
- FULL DETAILS SUBMITTED
- +13.8M - +45M (AOD HEIGHT)
- +45.1M - +55M (AOD HEIGHT)
- +55.1M - +75M (AOD HEIGHT)
- +75.1M - +95M (AOD HEIGHT)
- +95.1M - +120M (AOD HEIGHT)
- +120.1M - +142.4M (AOD HEIGHT)
- MEASURED EXISTING AOD LEVELS OUTSIDE SITE BOUNDARY
- PROPOSED SPOT LEVELS

NOTE: BALCONY ZONES NOT ILLUSTRATED. PLEASE SEE INDIVIDUAL BUILDING PARAMETERS.

notes:

rev	date	by

drawing and design copyright of:

FAULKNERBROWNS ARCHITECTS


client:



project:


BISHOPGATE GOODSYARD

north:

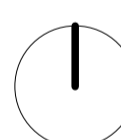

site address:

BRAITHWAITE ST  
LONDON  
E1 6GJ

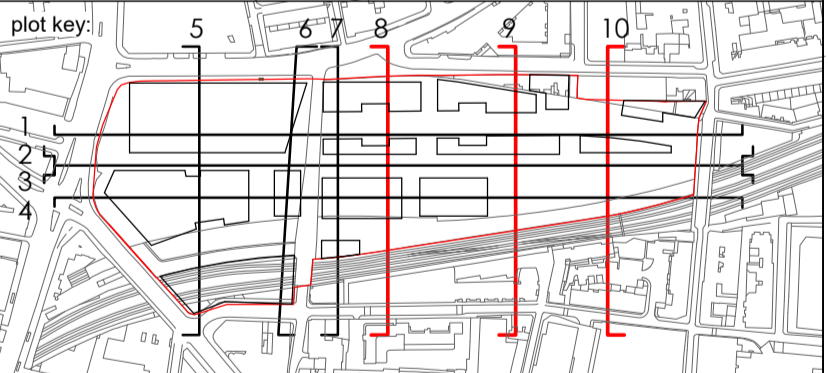

do not scale this drawing  
do no derive measurements from digital media

drawing status:

PLANNING : FOR APPROVAL

title:

PARAMETERS - PROPOSED  
MAXIMUM BUILDING HEIGHTS  
SECTIONS 8,9,10


scale:

1 : 750

size:

A1

scale bar:

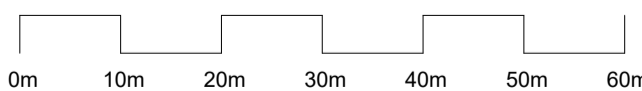

drawing no:

BGY-FBA-00-00-DR-A-00-0037

rev:

P1

suit:

S0

drawn by:

AM

checked by:

CE