
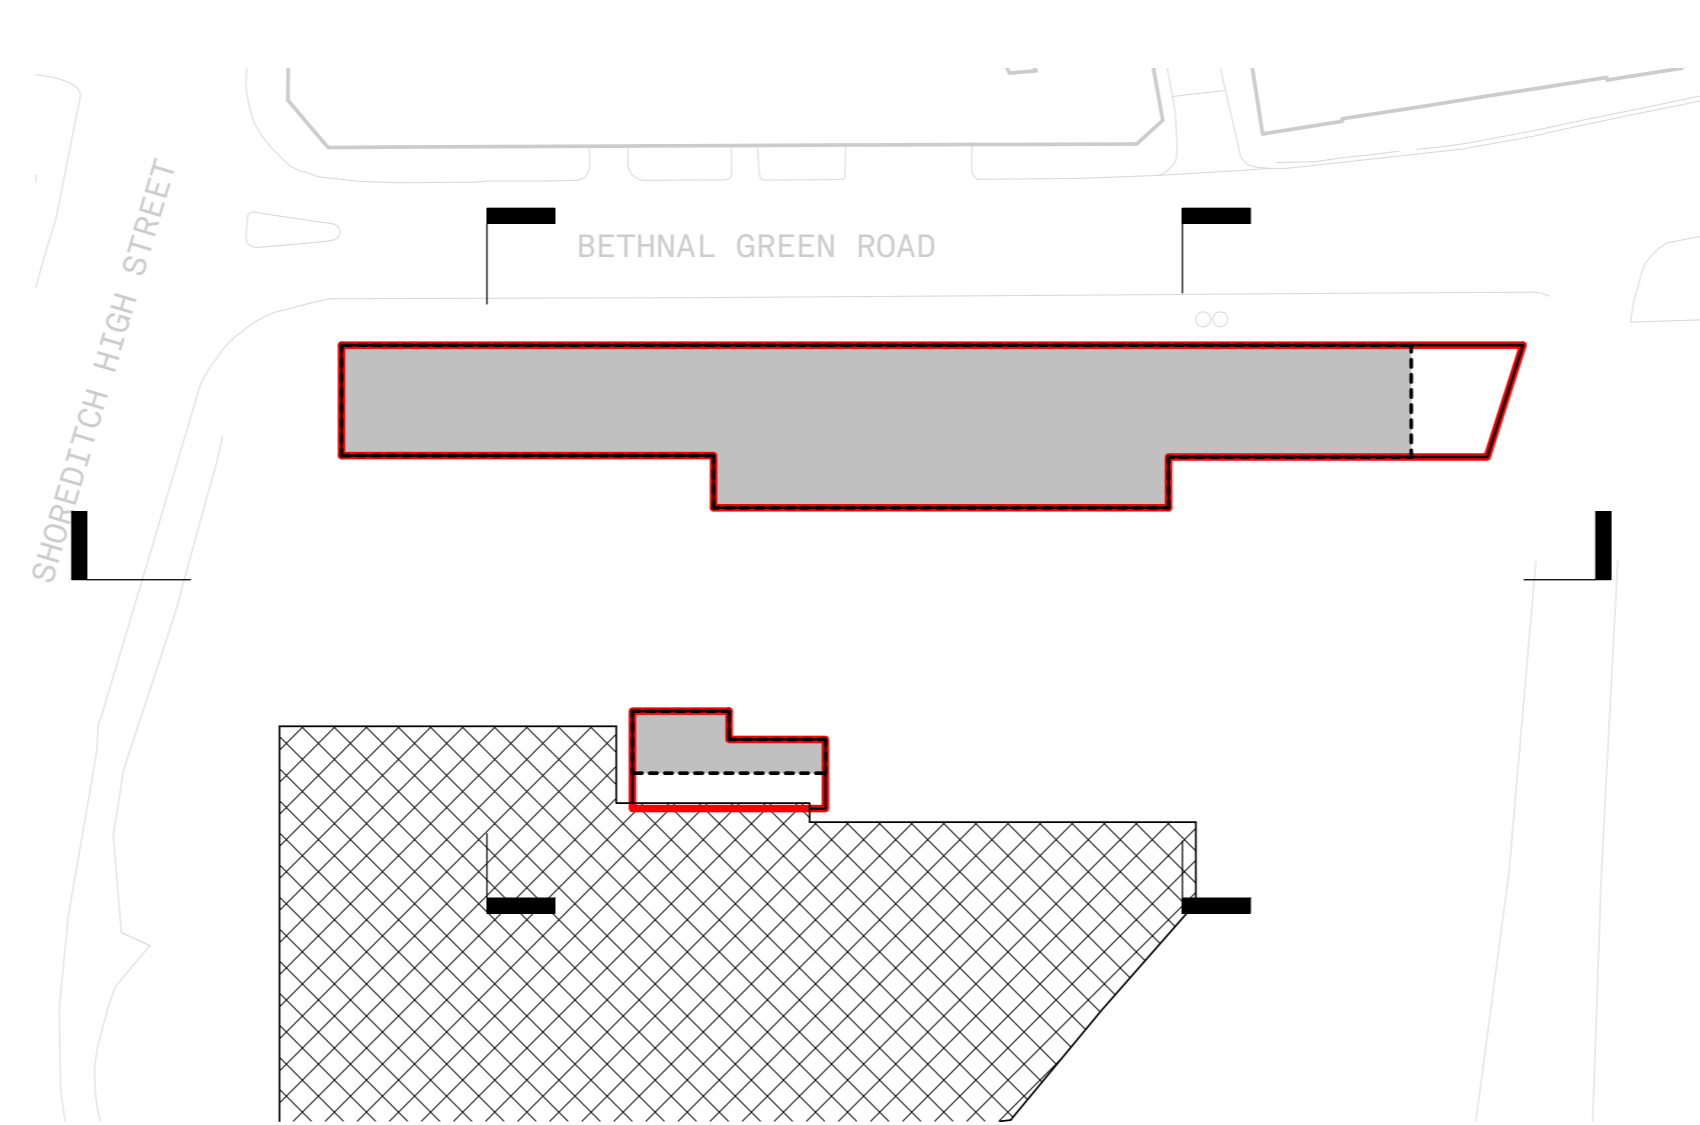
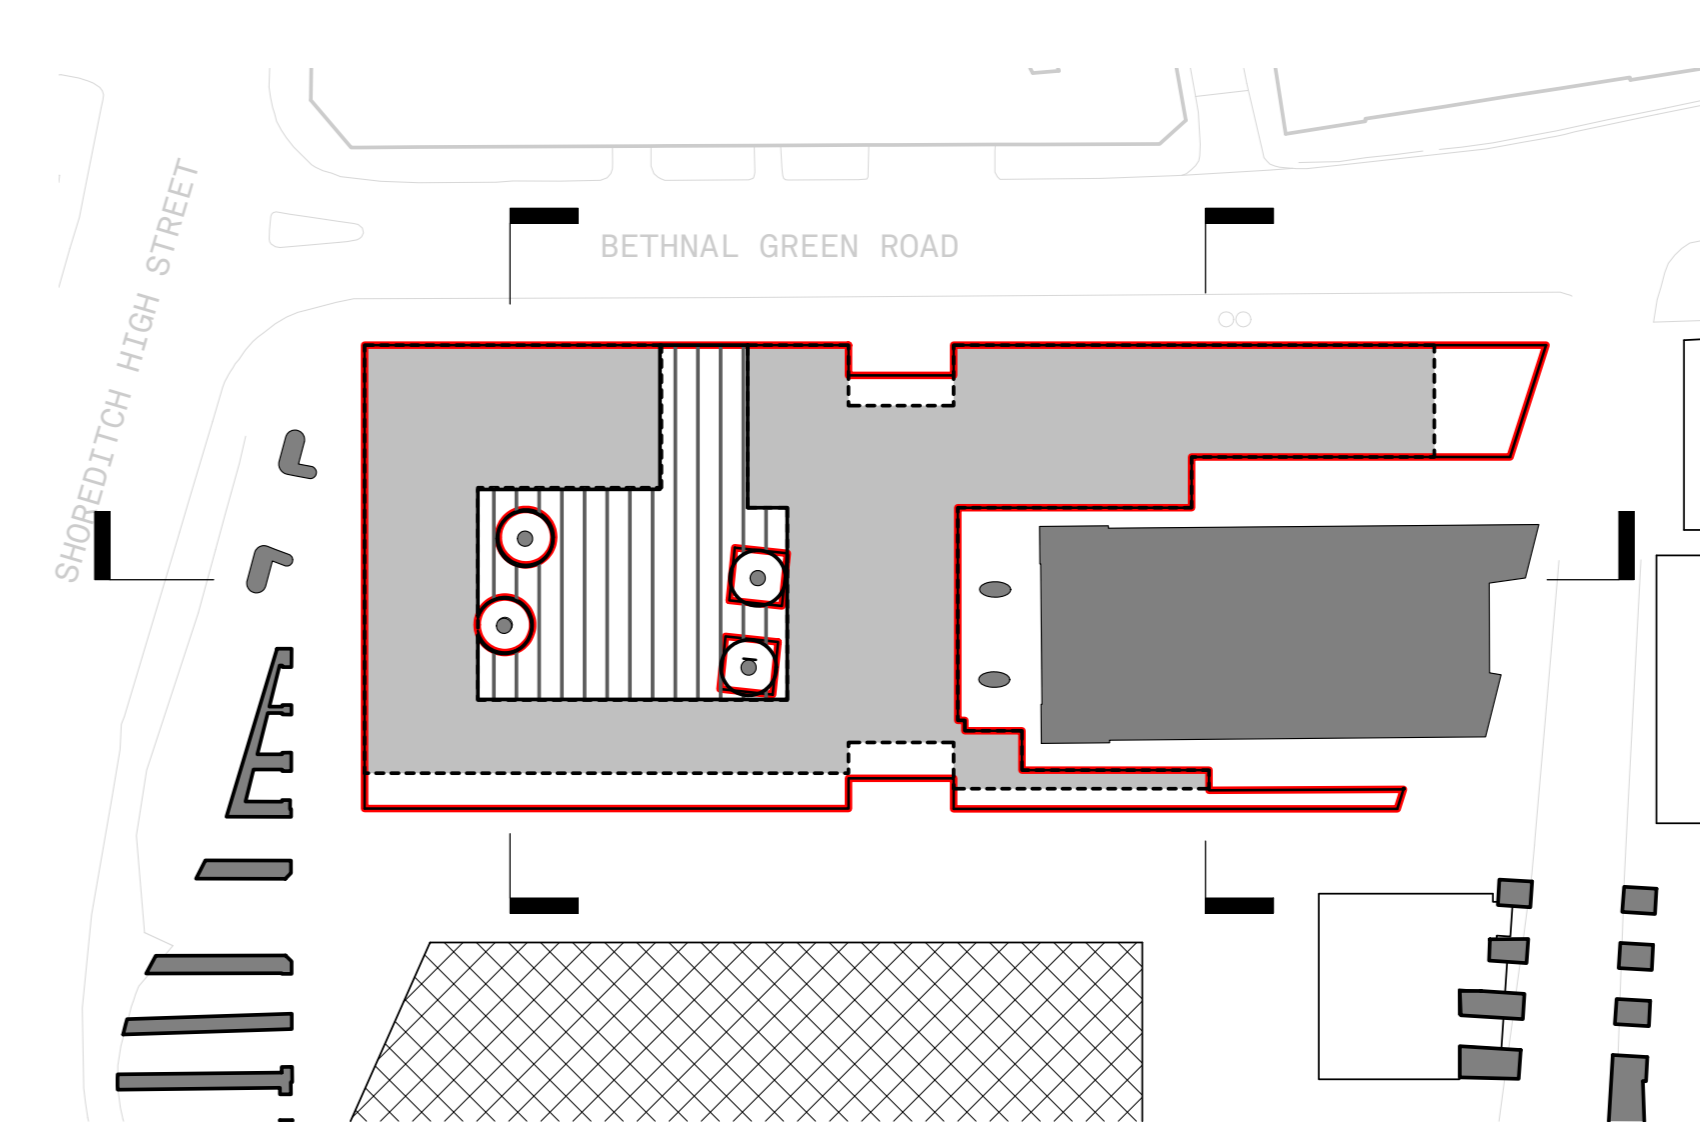



PLOT 1_AXO

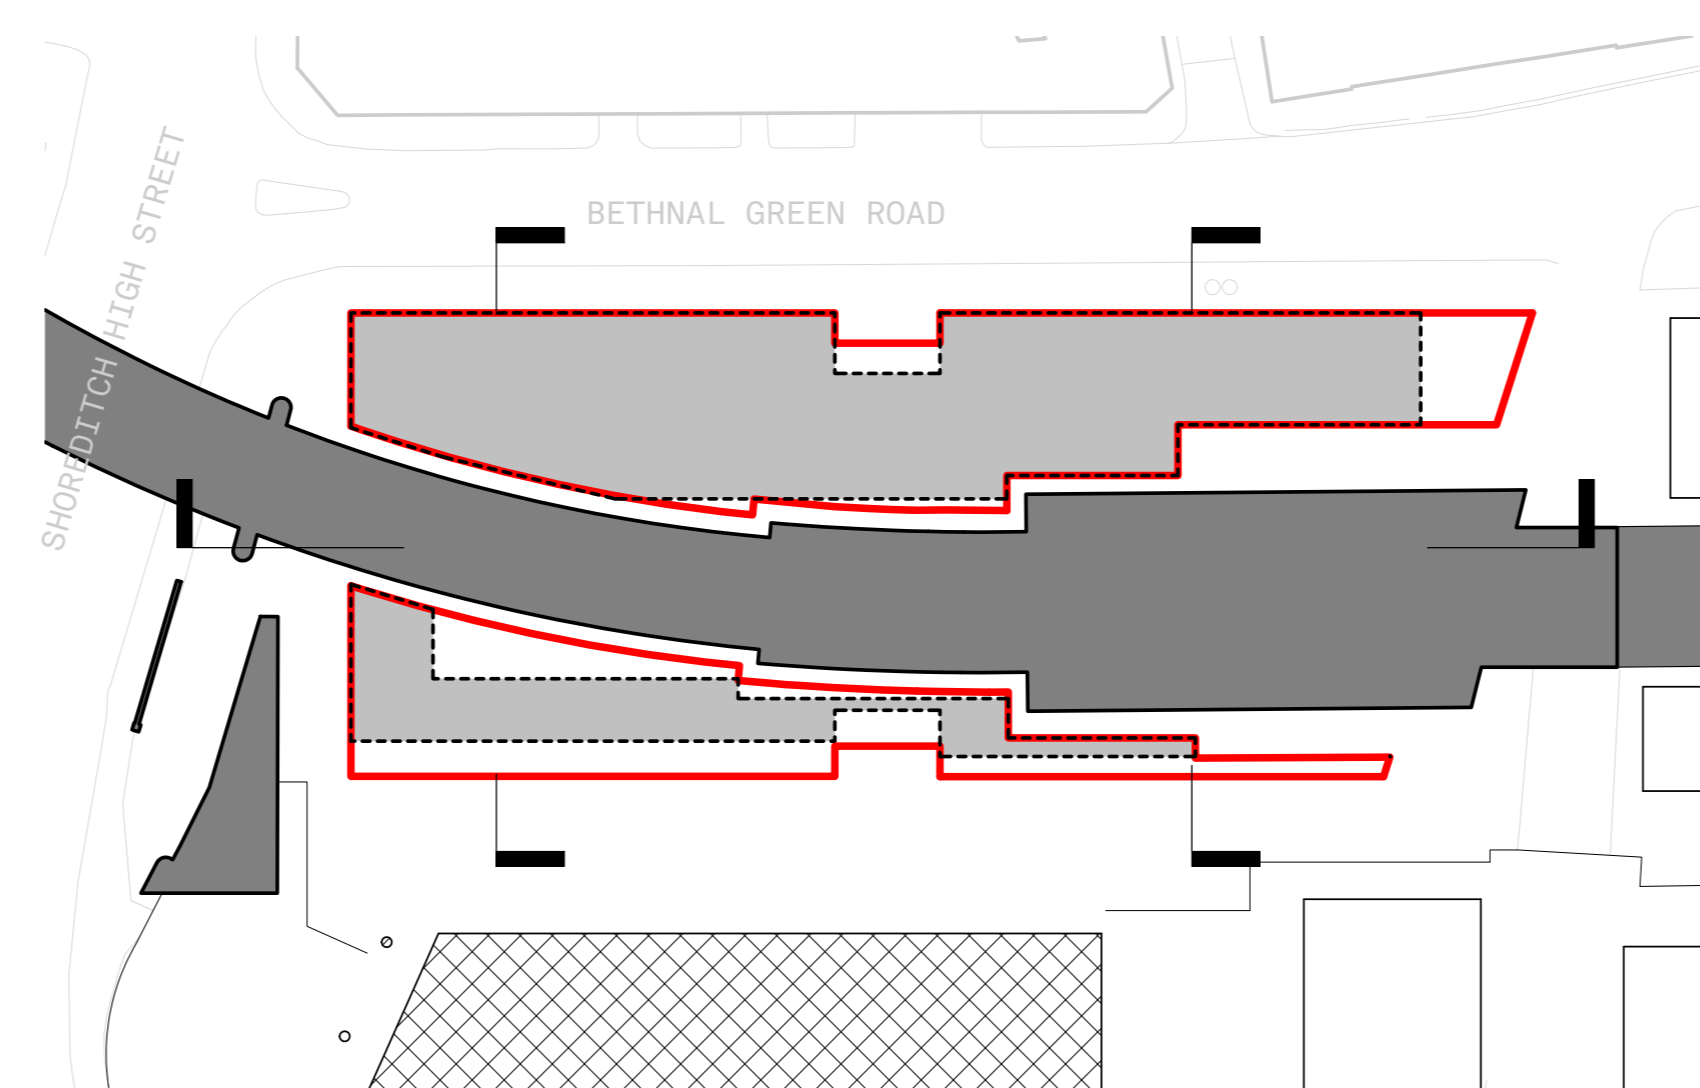


PLOT 1_ BASEMENT
1:750

PLOT 1_GROUND
1:750


PLOT 1_LVL 01 - LONDON OVERGROUND LEVEL
1:750

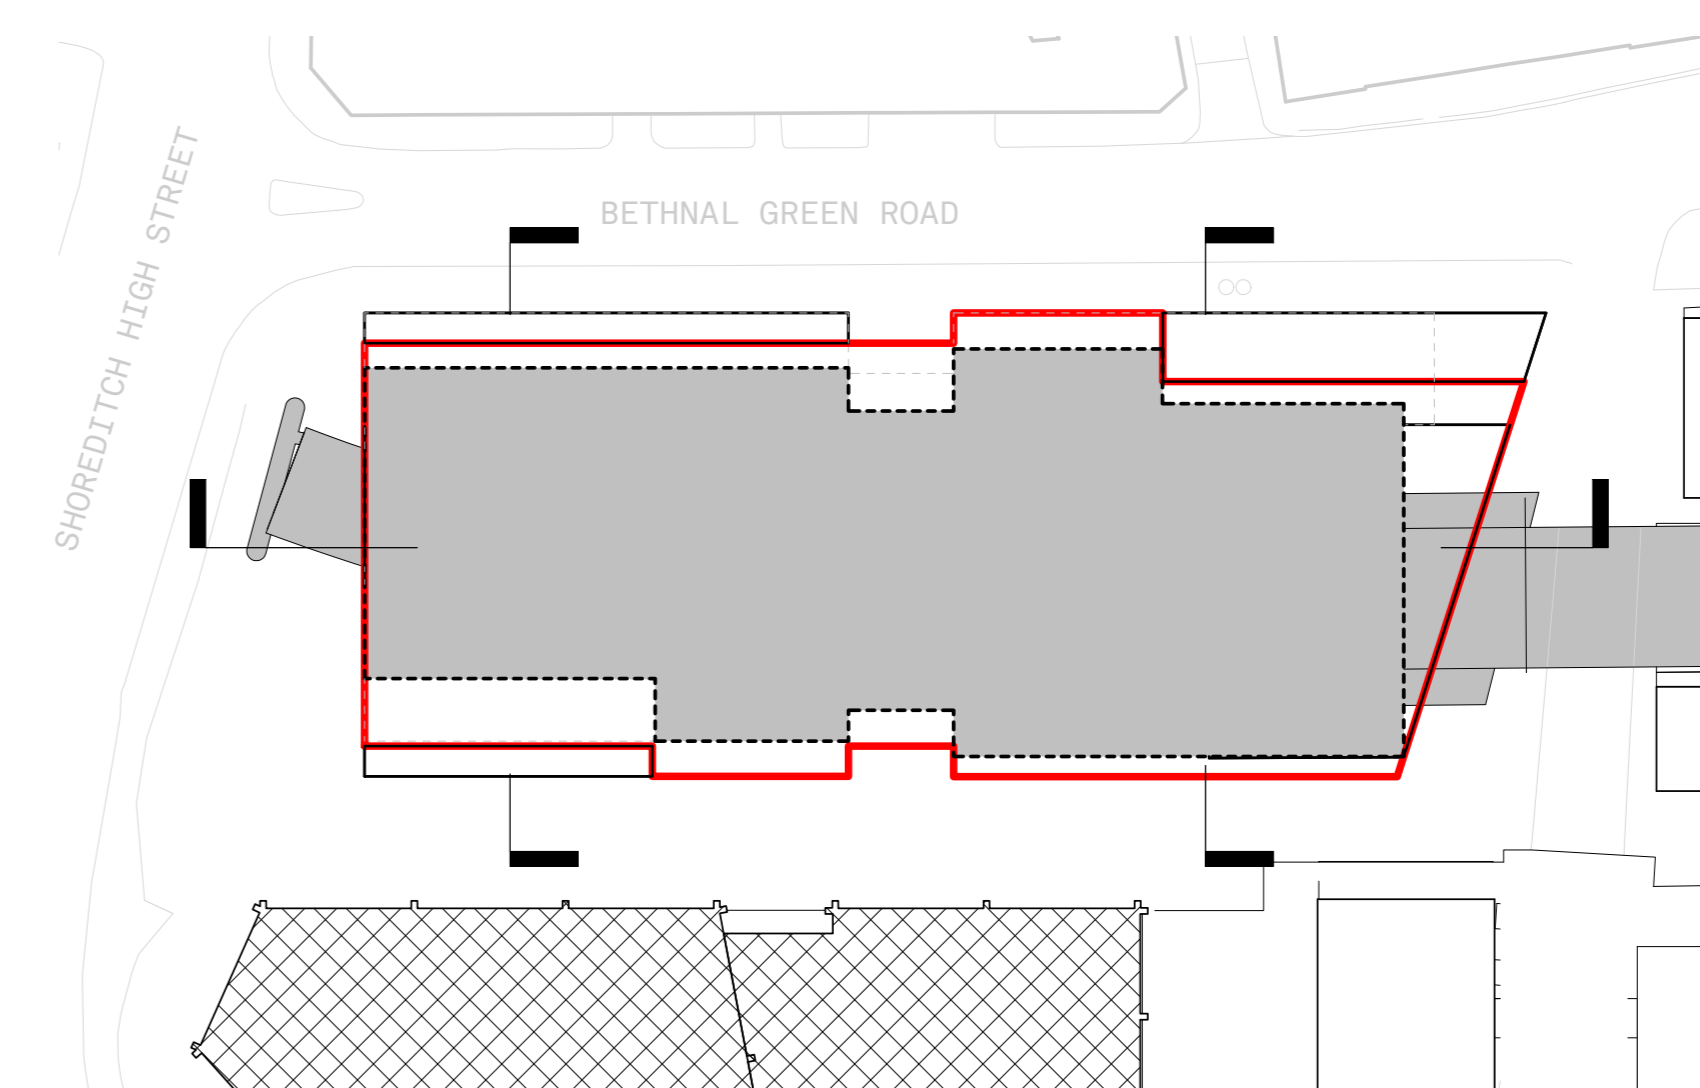


PLOT 1_LVL 08 - TYPICAL UPPER
1:750

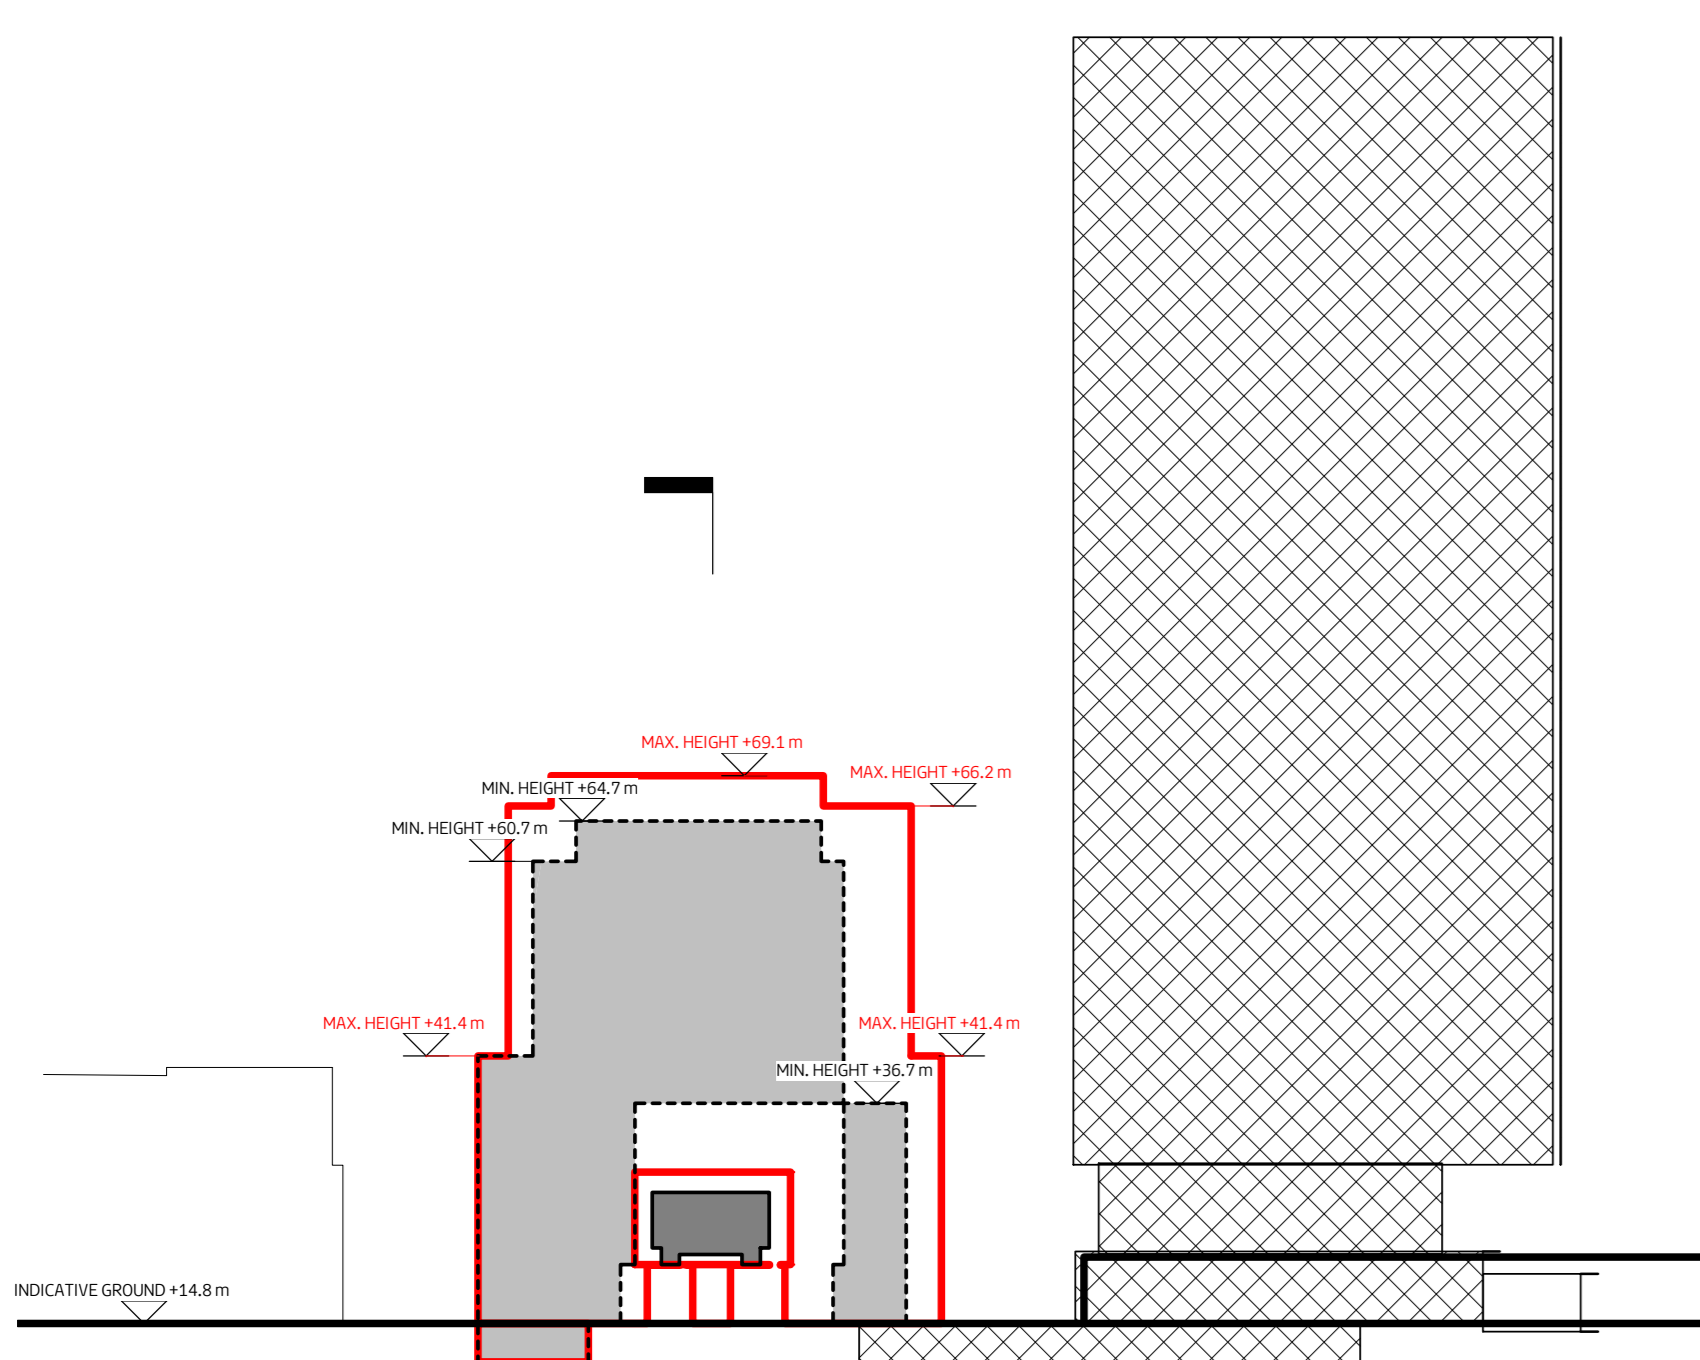

PLOT 1_S1
1:750

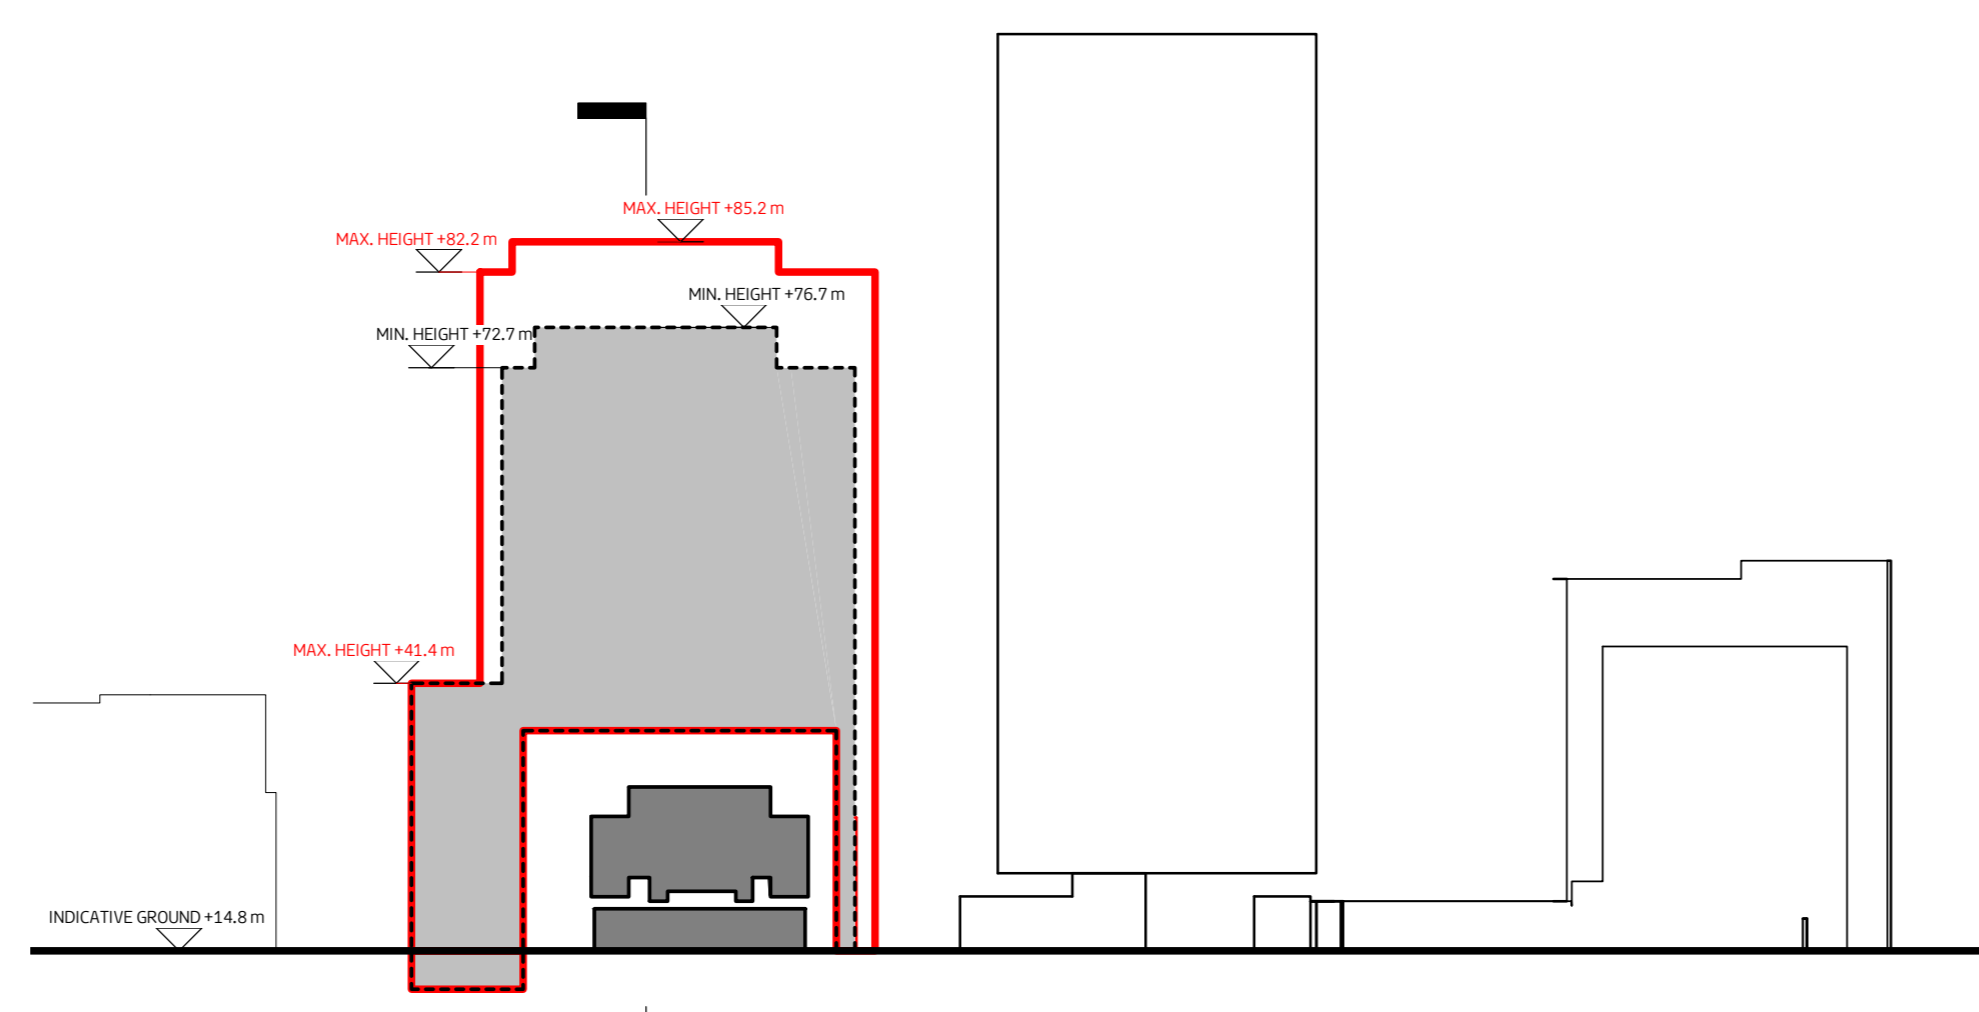



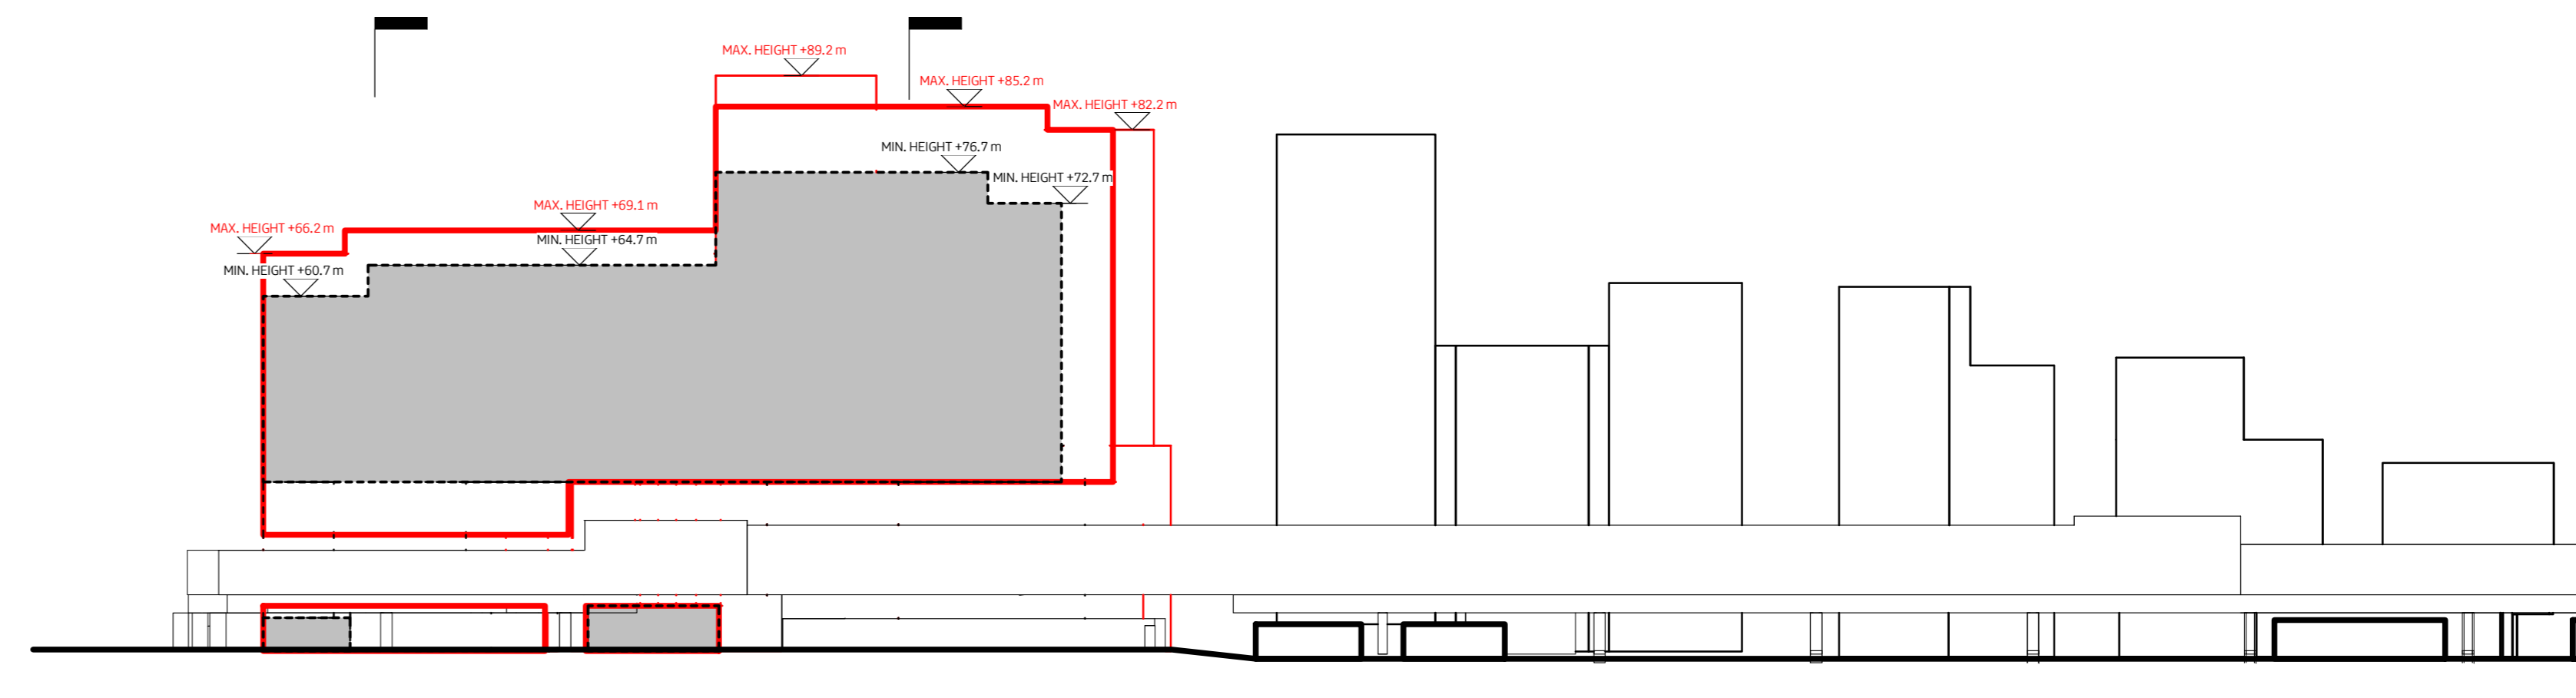







PLOT 1_S2
1:750



PLOT 1_L1
1:750

PLOT PARAMETER KEY

 -  EXISTING FABRIC
-  MAXIMUM PARAMETER
-  MINIMUM PARAMETER
-  BALCONY PARAMETER
-  MINIMUM HEIGHT
-  MINIMUM HEIGHT
-  MAXIMUM HEIGHT
-  MAXIMUM HEIGHT
-  DETAILED PLANNING APPLICATION
-  ZONE DEDICATED FOR SERVICE AREA

notes:		
rev	date	by

drawing and design copyright of:

**FAULKNERBROWNS
ARCHITECTS**

client


ballymore.

project: **BISHOPSGATE GOODS YARD**

north

site address: BRAITHWAITE ST
LONDON
E1 6GJ

plot k

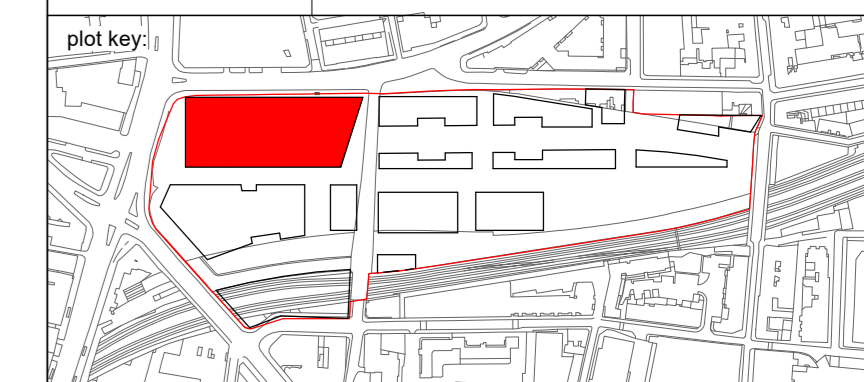

do not scale this drawing
do not derive measurements from digital media


drawing status:
PLANNING - FOR APPROVAL

title: PARAMETERS PLOT 1 (MAXIMUM AND MINIMUM)

scale:
1 : 750

size:	A0
-------	----

scale bar

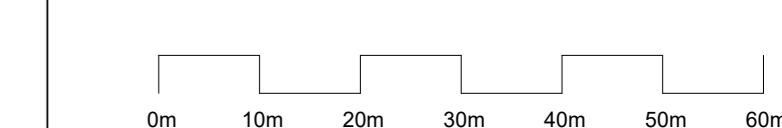

drawing no:

BGY-FBA- 01-00-DR-A-00-0060

rev:	suit:	drawn by:	checked by:
P1	S0	AT	CE