


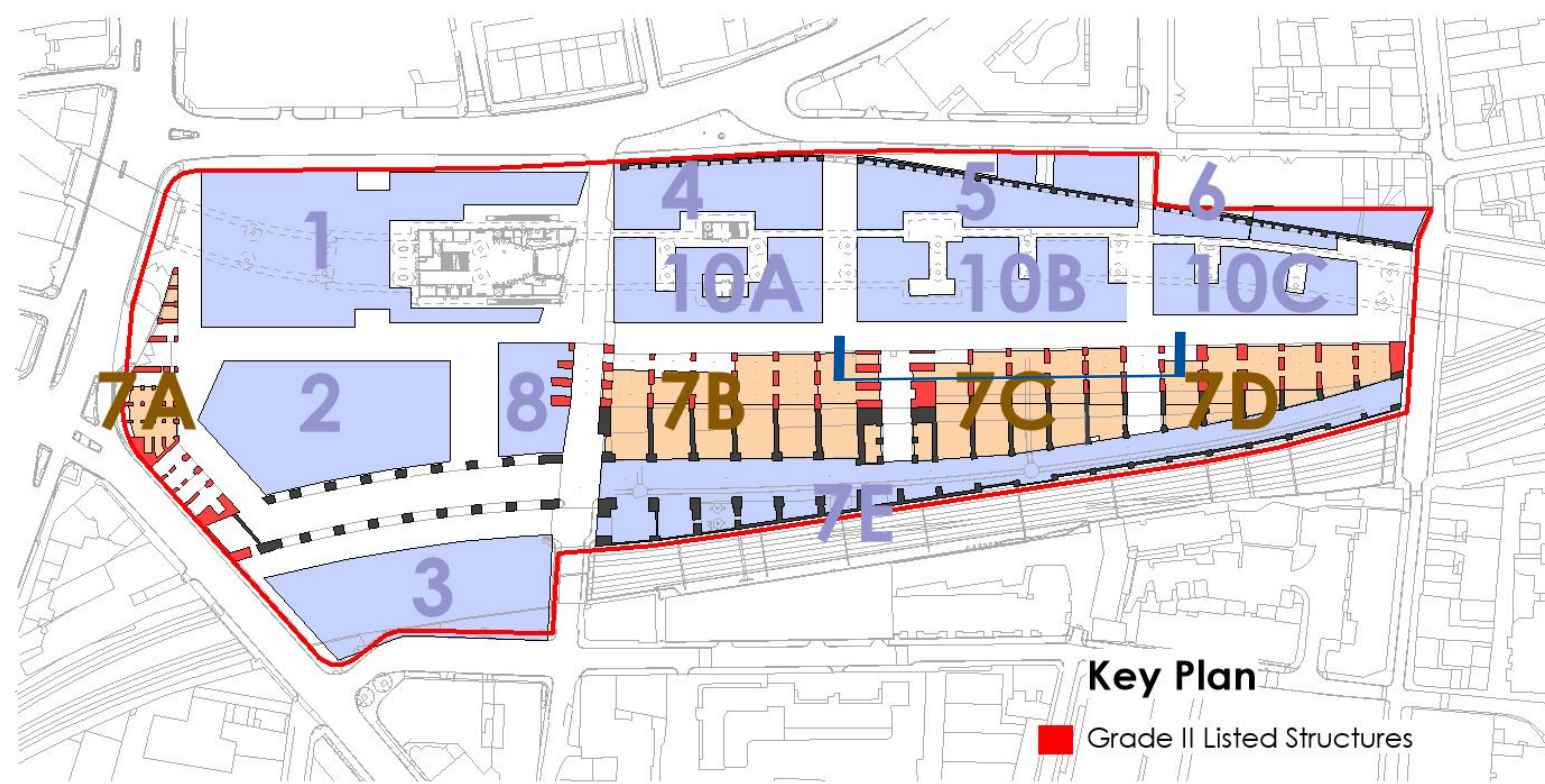

EXAMPLES OF VARIATION IN FLOOR LEVEL AND FINISH - Existing condition to be excavated/filled to facilitate level access to all areas from London Road.



+22.5m AOD

Spoil Heaps. Please see Plowman Craven Topo Survey 15532-010T-02

Note: Ocular openings exist in the Listed Section of the Viaduct. Please see 15532-013T-01 - Planimetric Survey for location and size.

Brick Viaduct. Please see 15532-013T-01 - Planimetric Survey & W15532-013SM-01 - 3D Survey of Arches

Varies +20.080

Varies +20.030

+17.5m AOD

Arch V20
(Please refer to KMH 'Heritage Audit' and Alan Baxter 'Condition Survey')

FFL +13.770 (varies)

Arch V21
(Please refer to KMH 'Heritage Audit' and Alan Baxter 'Condition Survey')

Arch V22
(Please refer to KMH 'Heritage Audit' and Alan Baxter 'Condition Survey')

LONDON ROAD
LEVEL VARIES

FFL +13.150 (varies)

Arch V23
(Please refer to KMH 'Heritage Audit' and Alan Baxter 'Condition Survey')

LONDON ROAD
LEVEL VARIES

FFL +13.680 (varies)

Arch V24
(Please refer to KMH 'Heritage Audit' and Alan Baxter 'Condition Survey')

+12.5m AOD

PLOT 7C - EXISTING SECTION

NOTE:
REFER TO PLOWMAN CRAVEN SURVEY DRAWINGS:
15532-010T-01 (A) - 3D Street Survey
15532-010T-02 (B) - 3D Site Topo
15532-010T-03 (A) - Boundary Drawing
15532-010W-02 (A) - Railway Cutting
15532-013T-01 (B) - Planimetric Survey
W15532-010SM - 3D Arch Survey

FOR DETAIL OF ARCHES REFER TO:
KMH HERITAGE STATEMENT & ALAN BAXTER CONDITION SURVEY

0m0.512345m

Do not scale this drawing
Do not derive dimensions from digital media

Rev

Date

Revision Notes

Drawn by

Checked

Rev

Date

Revision Notes

Drawn by

Checked

Rev

Date

Revision Notes

Drawn by

Checked

Rev

Date

Revision Notes

Drawing status:

PLANNING
FOR LISTED BUILDING CONSENT

Job title:

The Goodsyards

Drawing title:

PLOT 7C - EXISTING SECTIONS
SHEET 1

Date:

April 19

Scale:

1:50@A1

Drawn by:

JK

Checked by:

TL

Job No:

3465

Drawing No:

BGY-FBA-07-XX-DR-A-00_10-7C01

Rev:

P1

© Drawing & Design Copyright of:

FAULKNERBROWNS
ARCHITECTS

FaulknerBrowns LLP
Oldson House
Northumbrian Way
Killingworth
Newcastle upon Tyne
NE12 5DW

T +44 (0) 191 2683007
F +44 (0) 191 2478132