




LISTED APPLICATION BOUNDARY
1 : 1250

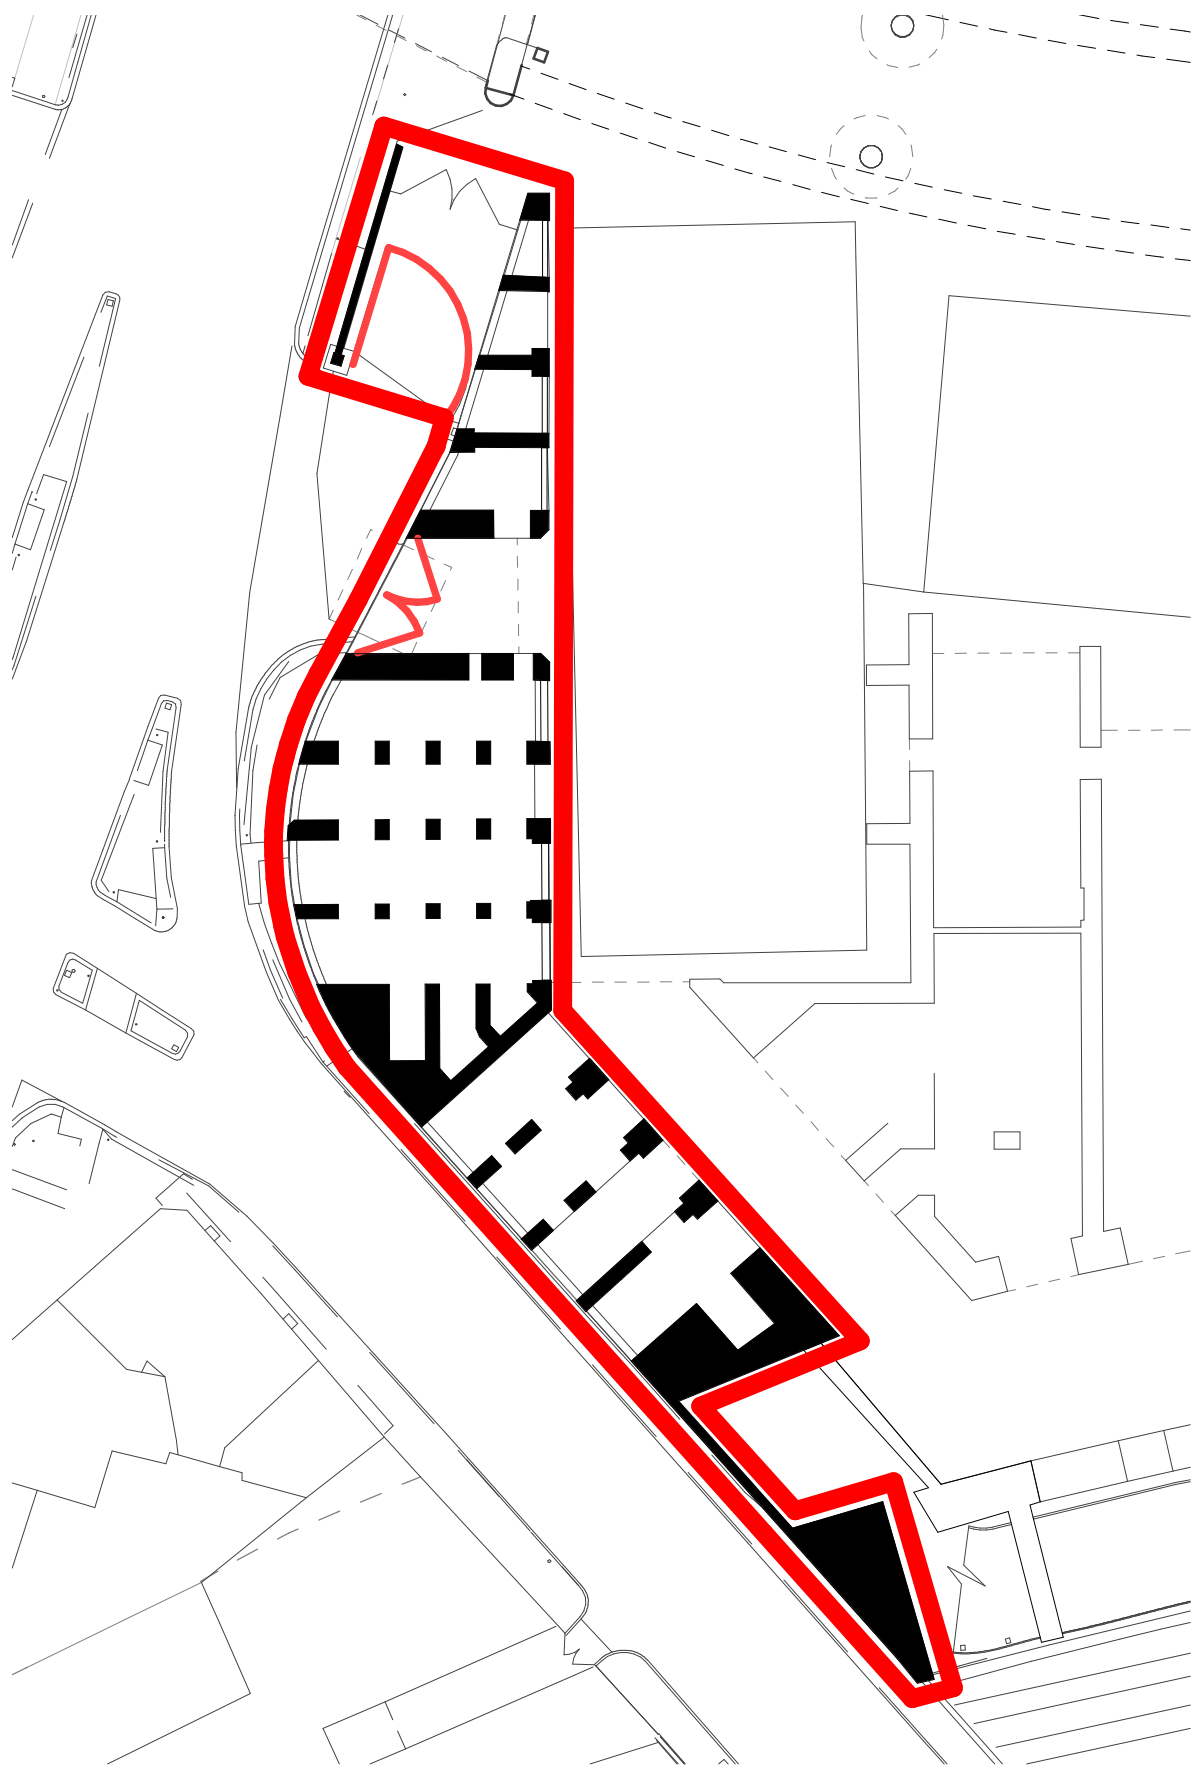

Plot 7A LISTED APPLICATION BOUNDARY
1 : 500

KEY

- London Borough Boundary Line
- Listed Building Application Extent
- Grade II Listed Structures

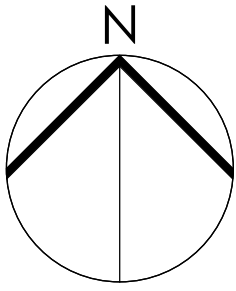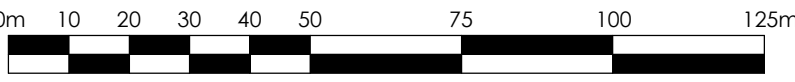

Do not scale this drawing
Do not derive dimensions from digital media

Date				Drawn By				Checked By				Rev				Date				Revision Notes				Drawing Status:				Surability:				Drawing No:				Rev:	