


5. Daylight Sunlight, Overshadowing & Solar Glare

Appendix 5.1

VOLUME II CHAPTER 5 DRAWINGS

Appendix 5.1

Drawings

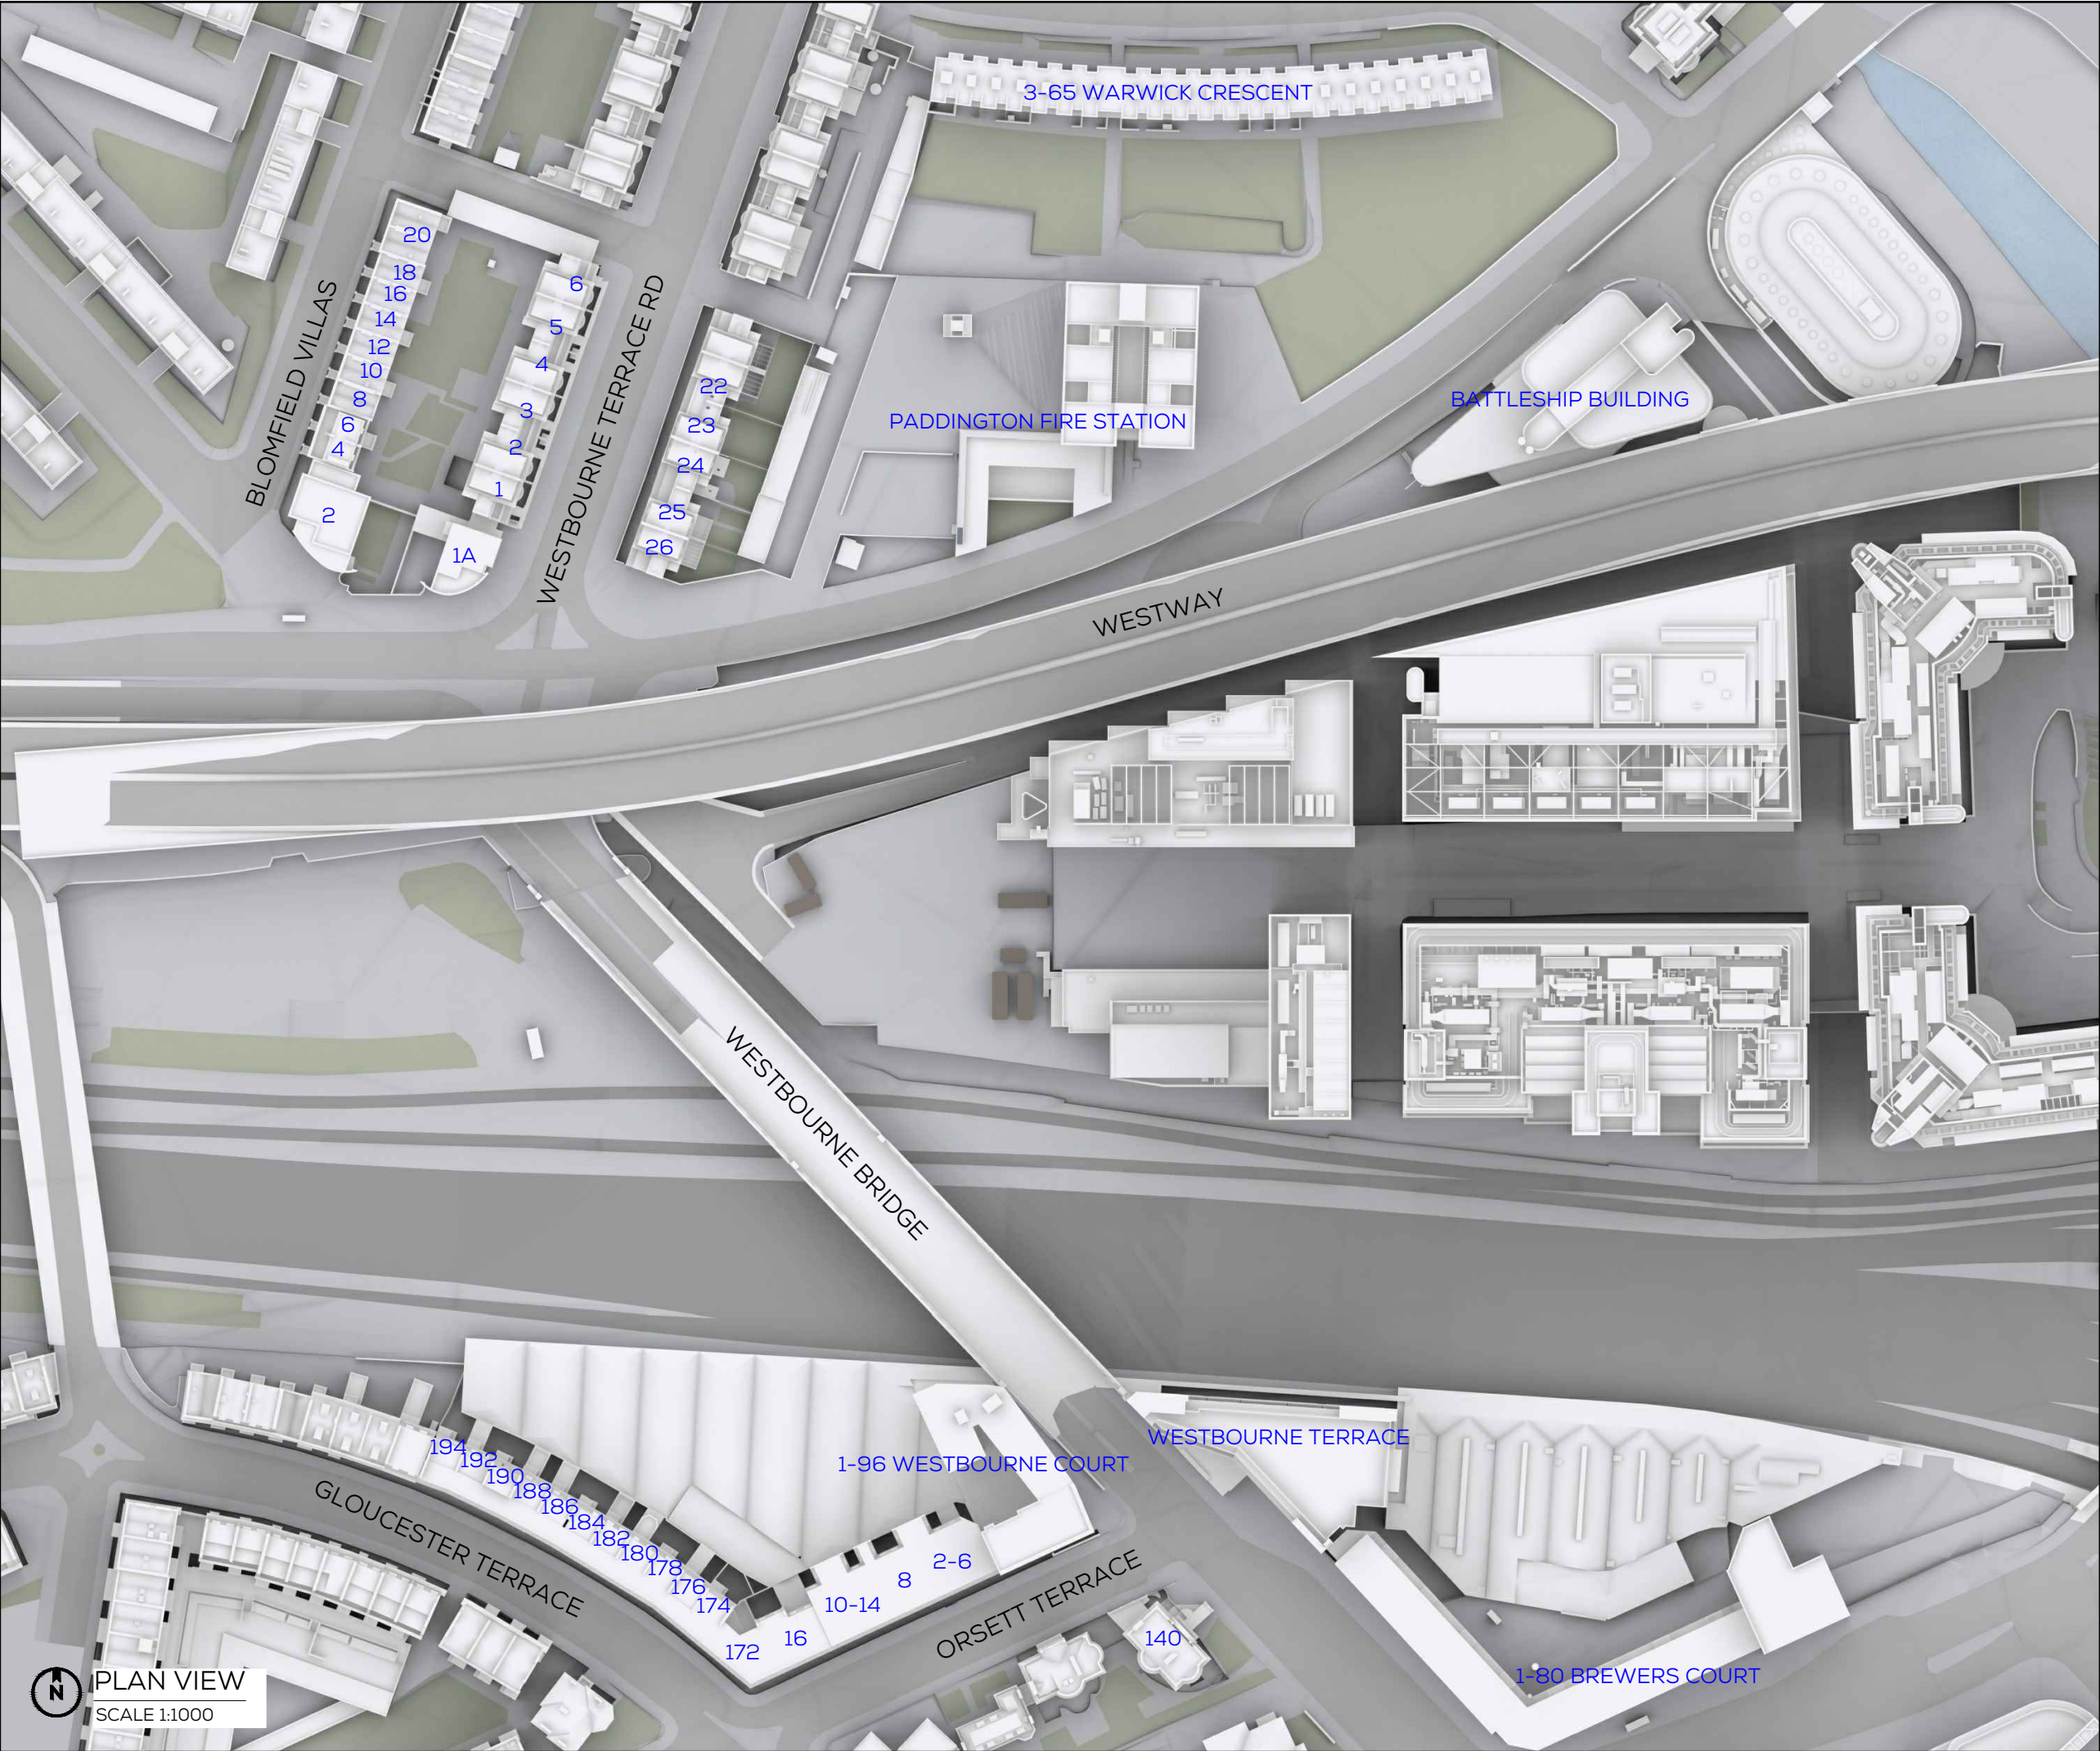

SOURCES OF INFORMATION

PROJECT 7650, GIA SURVEY INFO IR10
RECEIVED 03.03.2017

IR08 - VERTEX
RECEIVED 26.02.2019

IR33 - 5 KINGDOM STREET
RECEIVED 26.09.2019

ALL INFORMATION DISPLAYED IS SUBJECT TO A COMPLETE VERIFIABLE SITE SURVEY BEING UNDERTAKEN. GIA TAKES NO RESPONSIBILITY ON THE ACCURACY OR RELIABILITY OF THE DISPLAYED DATA SINCE A VERIFIED SITE SURVEY WAS NOT MADE AVAILABLE PRIOR TO THE GENERATION OF SUCH INFORMATION.

NOTES:
EXISTING SCENARIO SHOWN IN SEPIA
ALL HEIGHTS AND DIMENSIONS GIVEN IN m AOD

N.B. DO NOT SCALE OFF THIS DRAWING

PROJECT:
5 KINGDOM STREET
LONDON - W2


DRAWING NAME:
PLAN VIEW EXISTING

DWN BY	SCALE	CHK BY	DATE	REV No.
JH	1:1000@A3	CT	MAR 2019	A
PROJ No.	REL No.	ADDR No.	IS No.	DWG No.
14279	02	-	01	01



The Whitehouse
Belvedere Road
London SE1 8GA
t 020 7202 1400
f 020 7202 1401
mail@gia.uk.com
www.gia.uk.com

L O N D O N • M A N C H E S T E R

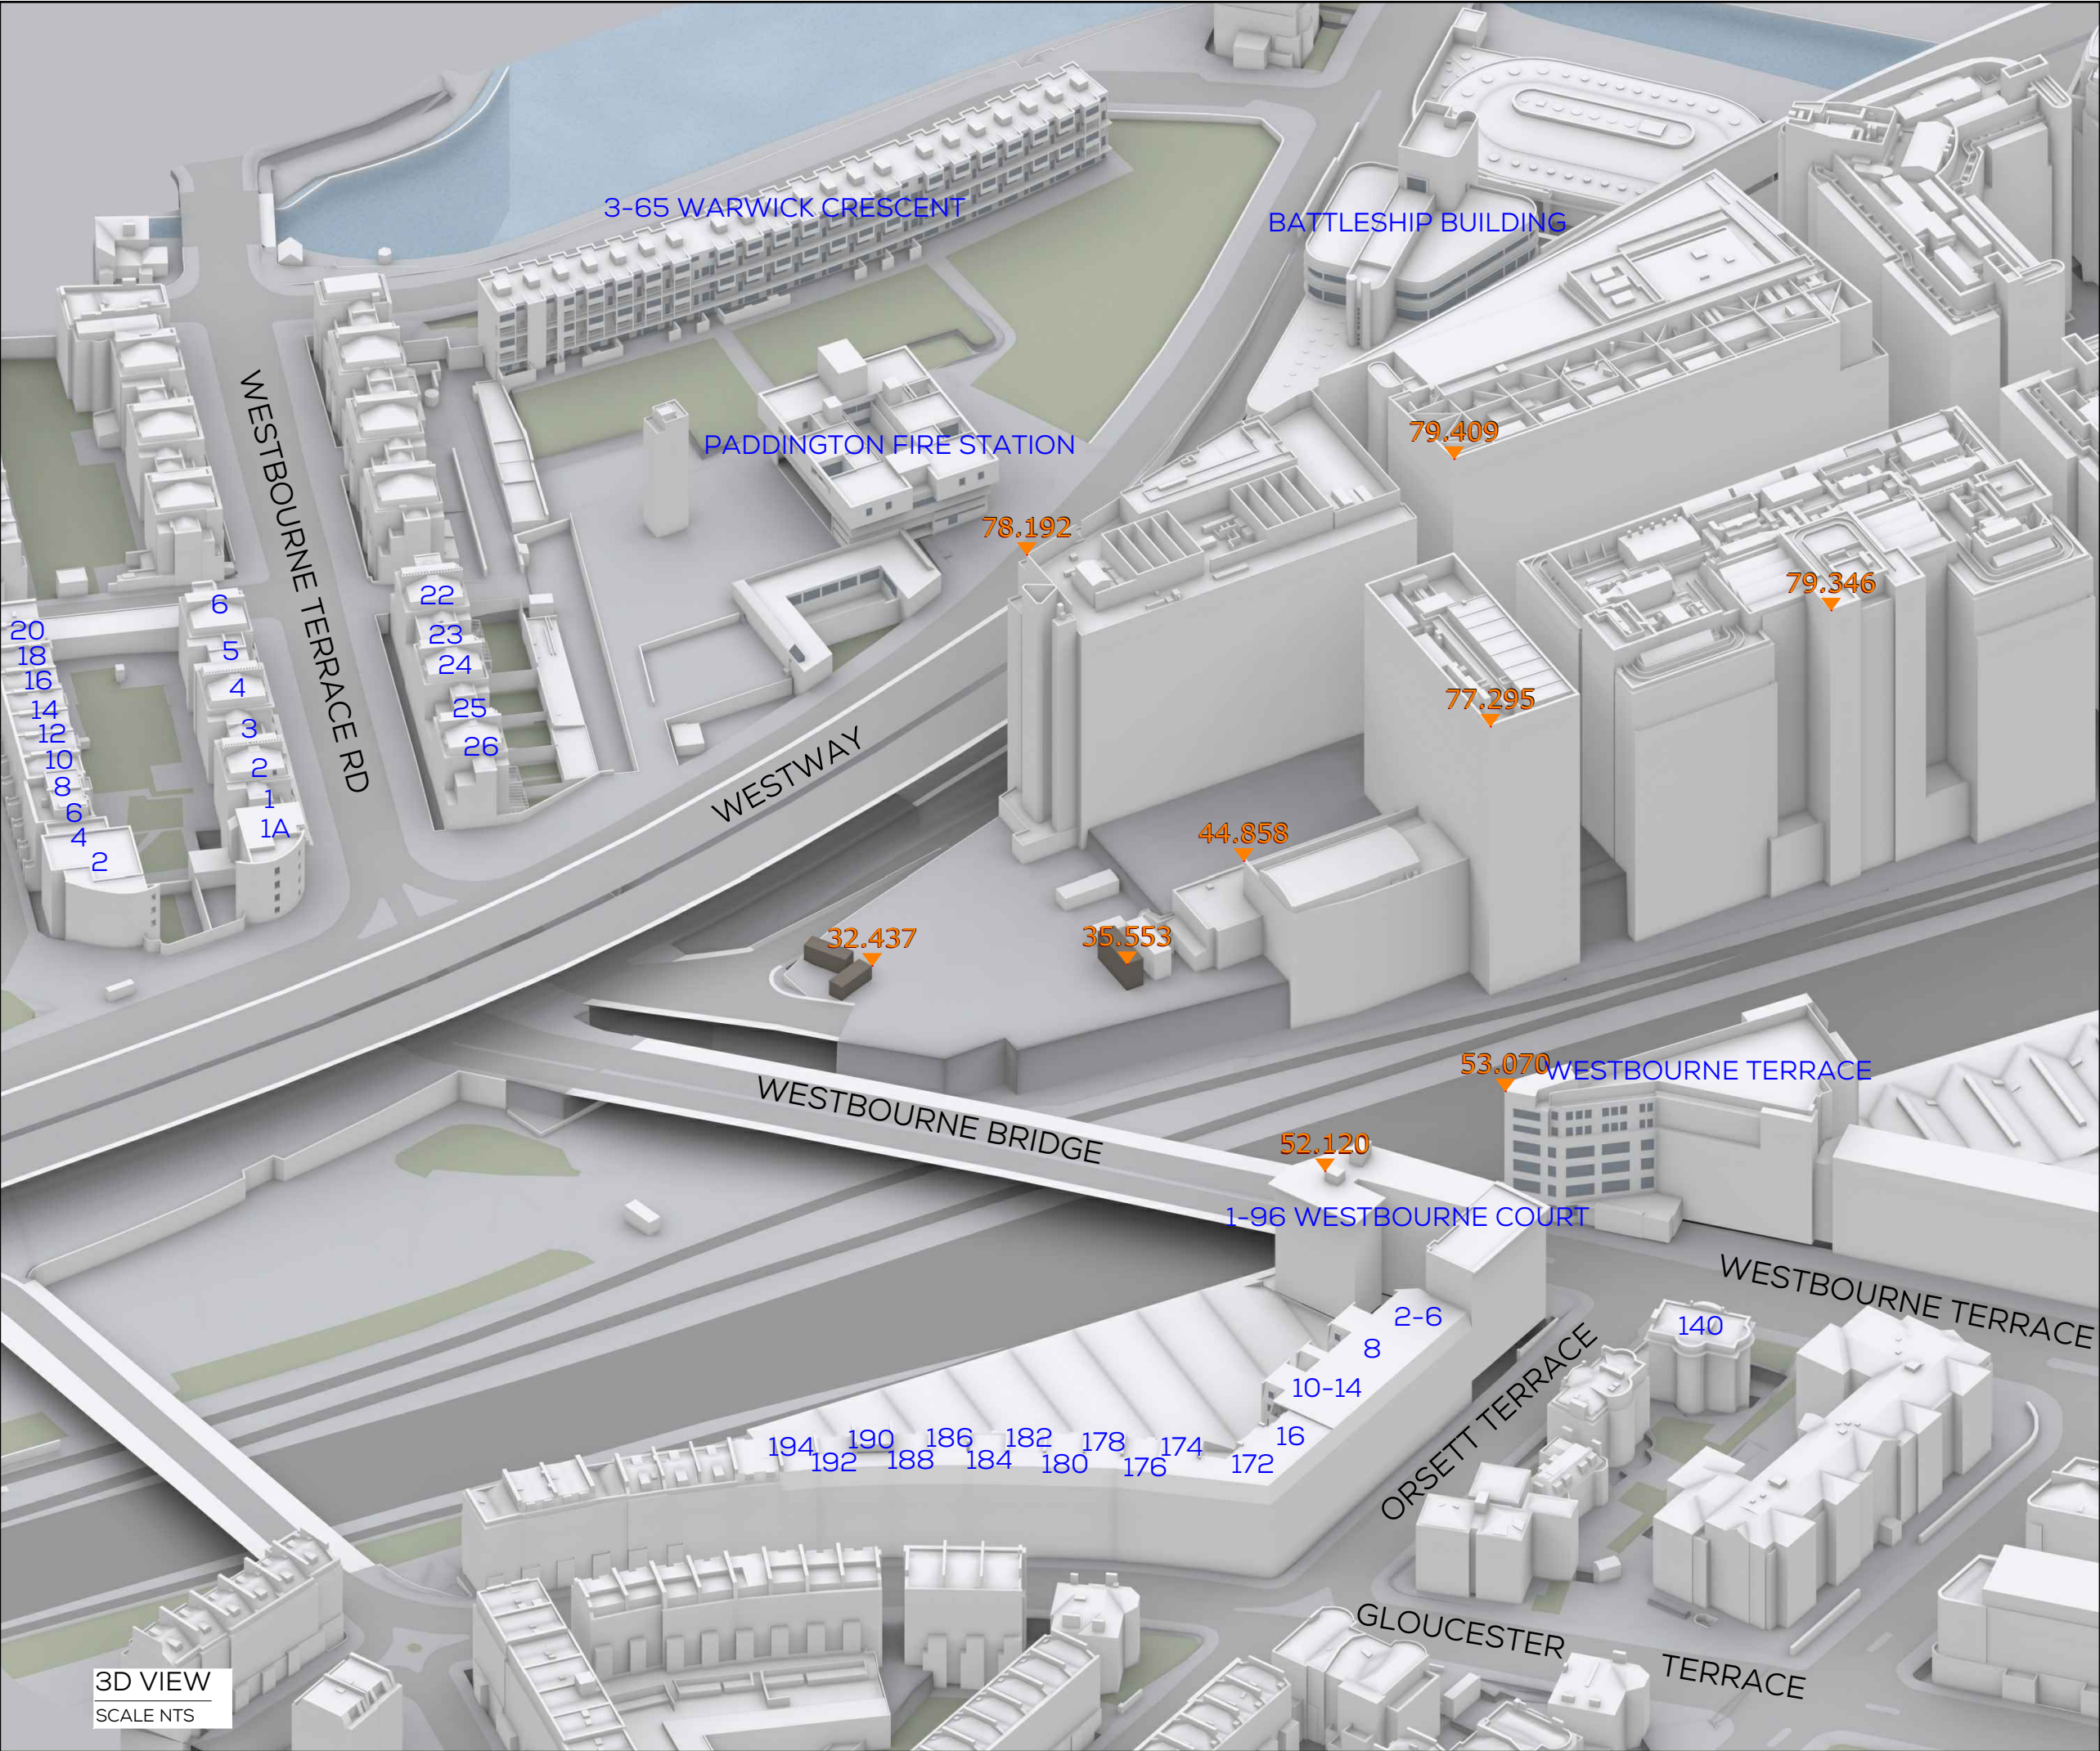

SOURCES OF INFORMATION

PROJECT 7650, GIA SURVEY INFO IR10
RECEIVED 03.03.2017

IR08 - VERTEX
RECEIVED 26.02.2019

IR33 - 5 KINGDOM STREET
RECEIVED 26.09.2019

ALL INFORMATION DISPLAYED IS SUBJECT TO A COMPLETE VERIFIABLE SITE SURVEY BEING UNDERTAKEN. GIA TAKES NO RESPONSIBILITY ON THE ACCURACY OR RELIABILITY OF THE DISPLAYED DATA SINCE A VERIFIED SITE SURVEY WAS NOT MADE AVAILABLE PRIOR TO THE GENERATION OF SUCH INFORMATION.

NOTES:
EXISTING SCENARIO SHOWN IN SEPIA
ALL HEIGHTS AND DIMENSIONS GIVEN IN m AOD

N.B. DO NOT SCALE OFF THIS DRAWING

PROJECT:
5 KINGDOM STREET
LONDON - W2


DRAWING NAME:
3D VIEW EXISTING

DWN BY	SCALE	CHK BY	DATE	REV No.
JH	NTS@A3	CT	MAR 2019	A
PROJ No.	REL No.	ADDR No.	IS No.	DWG No.
14279	02	-	01	02

gia

The Whitehouse
Belvedere Road
London SE1 8GA
t 020 7202 1400
f 020 7202 1401
mail@gia.uk.com
www.gia.uk.com

L O N D O N • M A N C H E S T E R

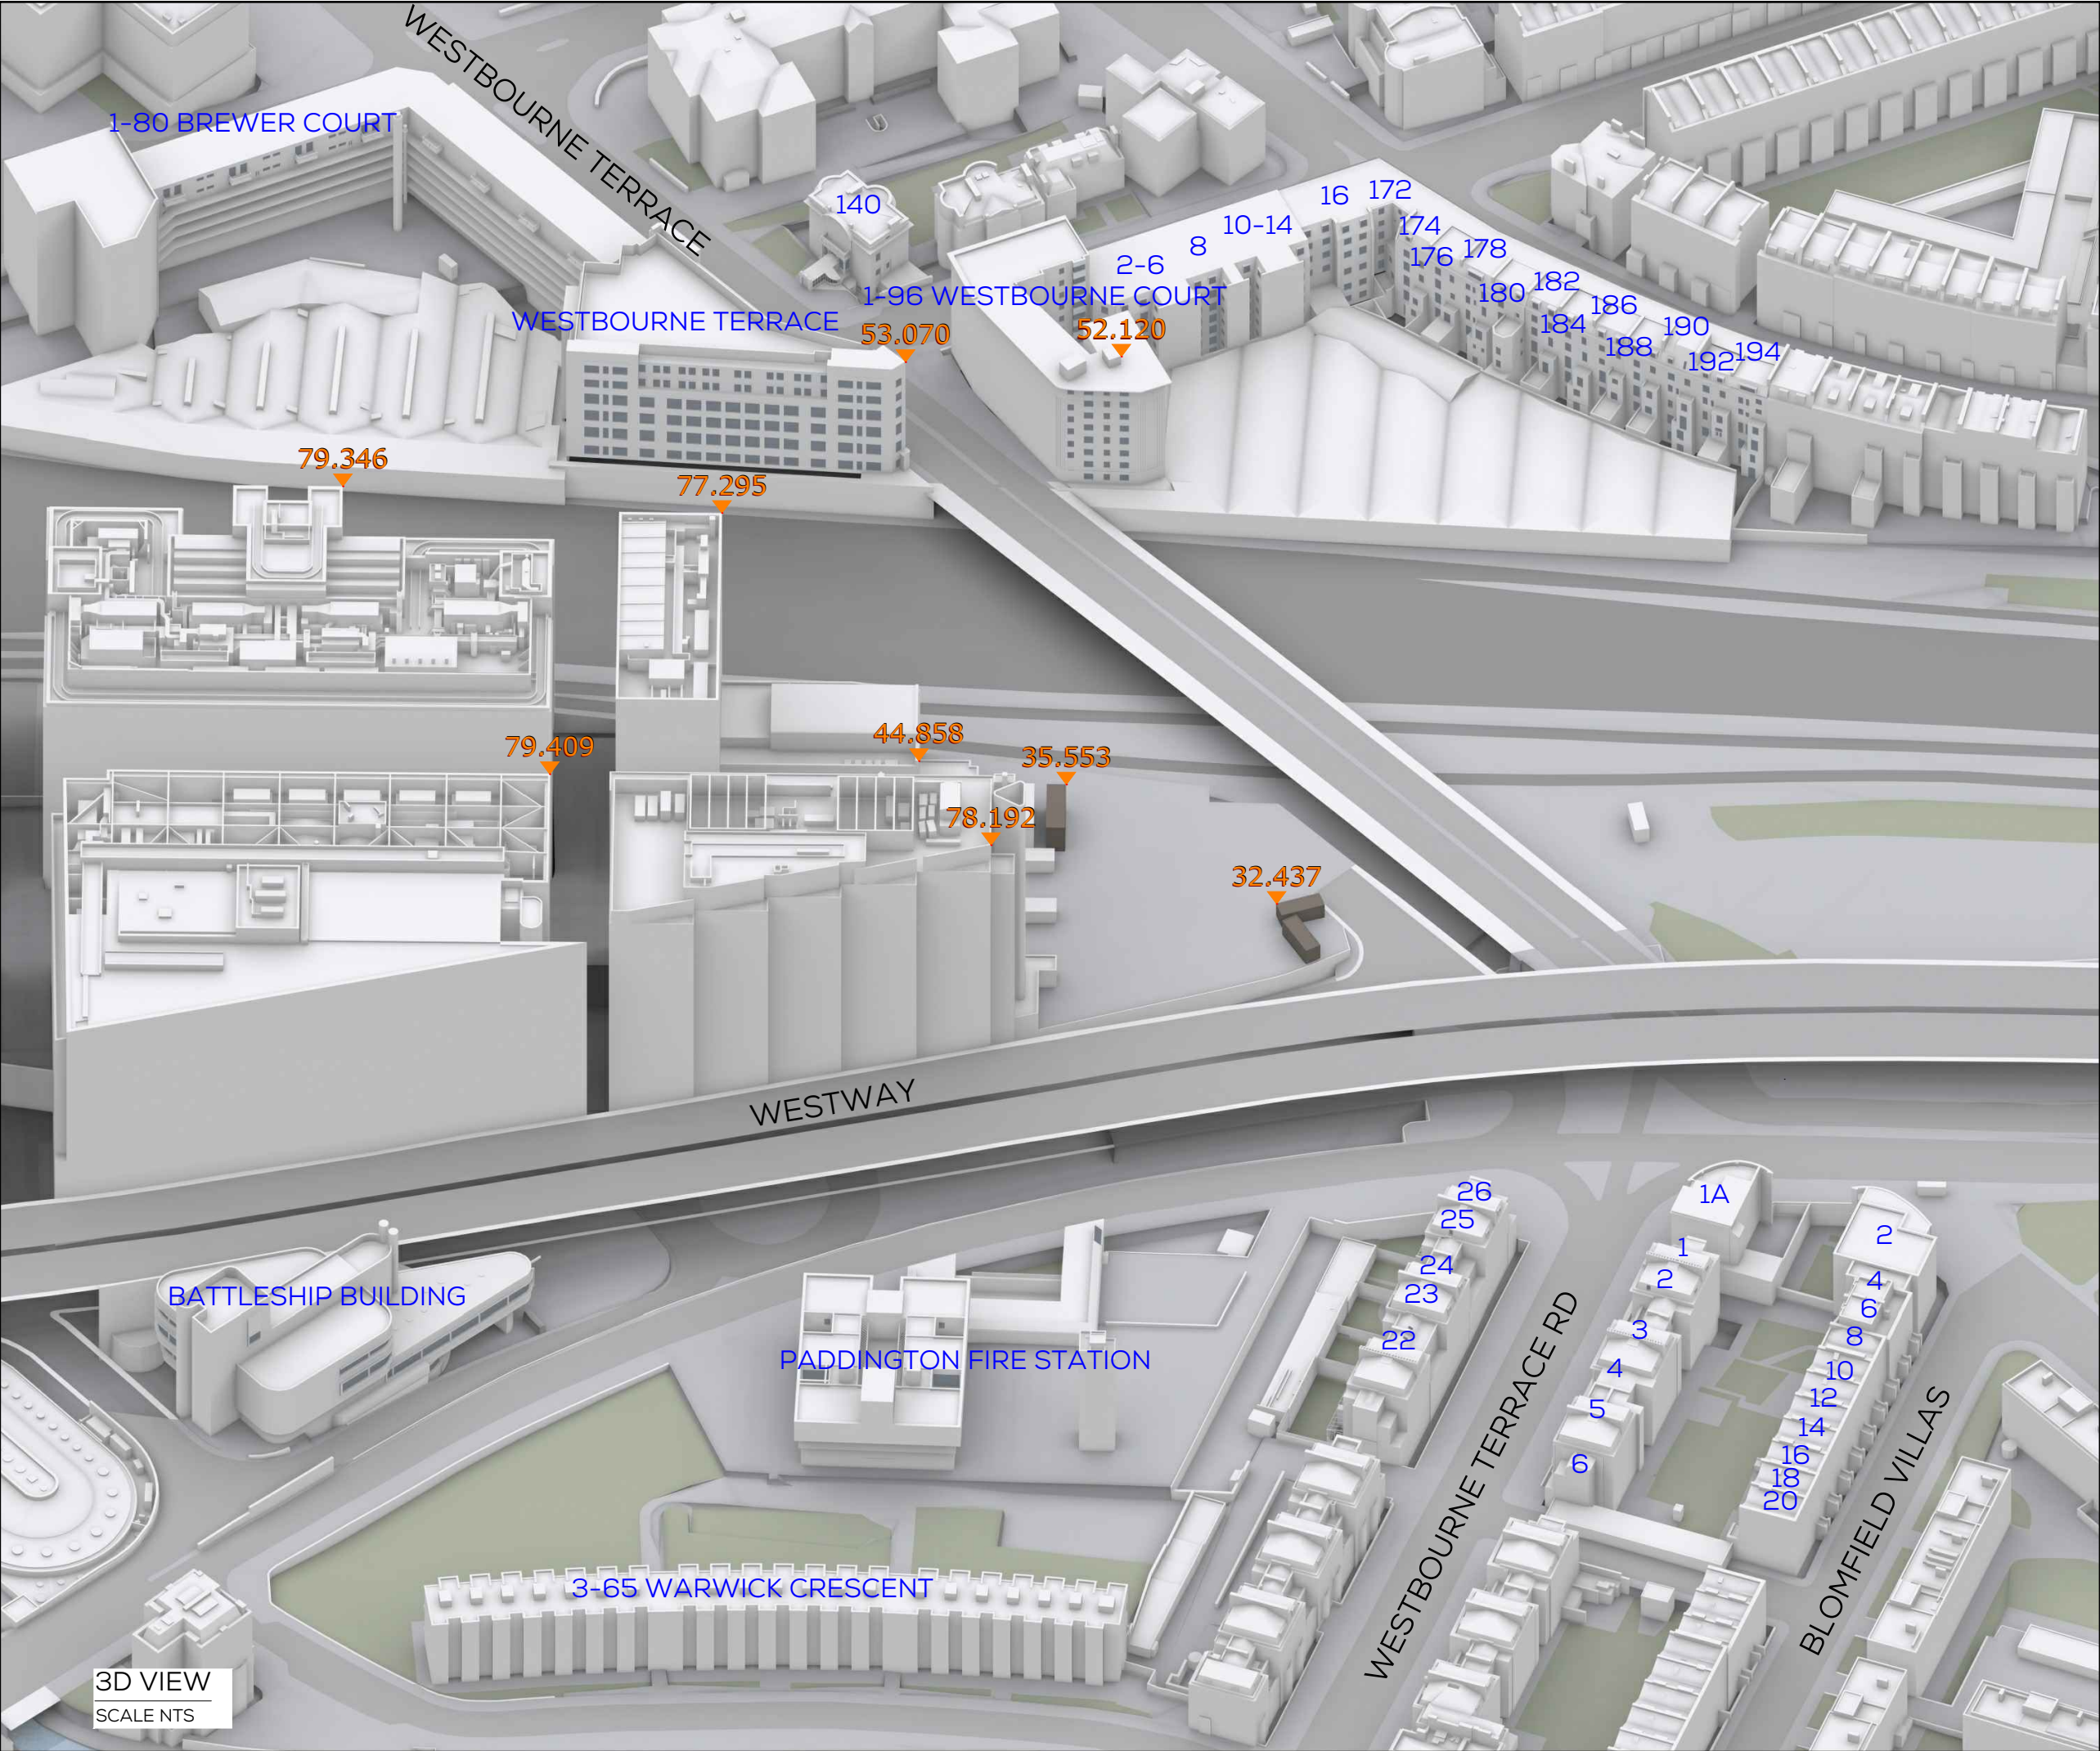

SOURCES OF INFORMATION

PROJECT 7650, GIA SURVEY INFO IR10
RECEIVED 03.03.2017

IR08 - VERTEX
RECEIVED 26.02.2019

IR33 - 5 KINGDOM STREET
RECEIVED 26.09.2019

ALL INFORMATION DISPLAYED IS SUBJECT TO A COMPLETE VERIFIABLE SITE SURVEY BEING UNDERTAKEN. GIA TAKES NO RESPONSIBILITY ON THE ACCURACY OR RELIABILITY OF THE DISPLAYED DATA SINCE A VERIFIED SITE SURVEY WAS NOT MADE AVAILABLE PRIOR TO THE GENERATION OF SUCH INFORMATION.

NOTES:
EXISTING SCENARIO SHOWN IN SEPIA
ALL HEIGHTS AND DIMENSIONS GIVEN IN m AOD

N.B. DO NOT SCALE OFF THIS DRAWING

PROJECT:
5 KINGDOM STREET
LONDON - W2


DRAWING NAME:
3D VIEW EXISTING

DWN BY	SCALE	CHK BY	DATE	REV No.
JH	NTS@A3	CT	MAR 2019	A
PROJ No.	REL No.	ADDR No.	IS No.	DWG No.
14279	02	-	01	03

gia

LONDON • MANCHESTER

The Whitehouse
Belvedere Road
London SE1 8GA
t 020 7202 1400
f 020 7202 1401
mail@gia.uk.com
www.gia.uk.com

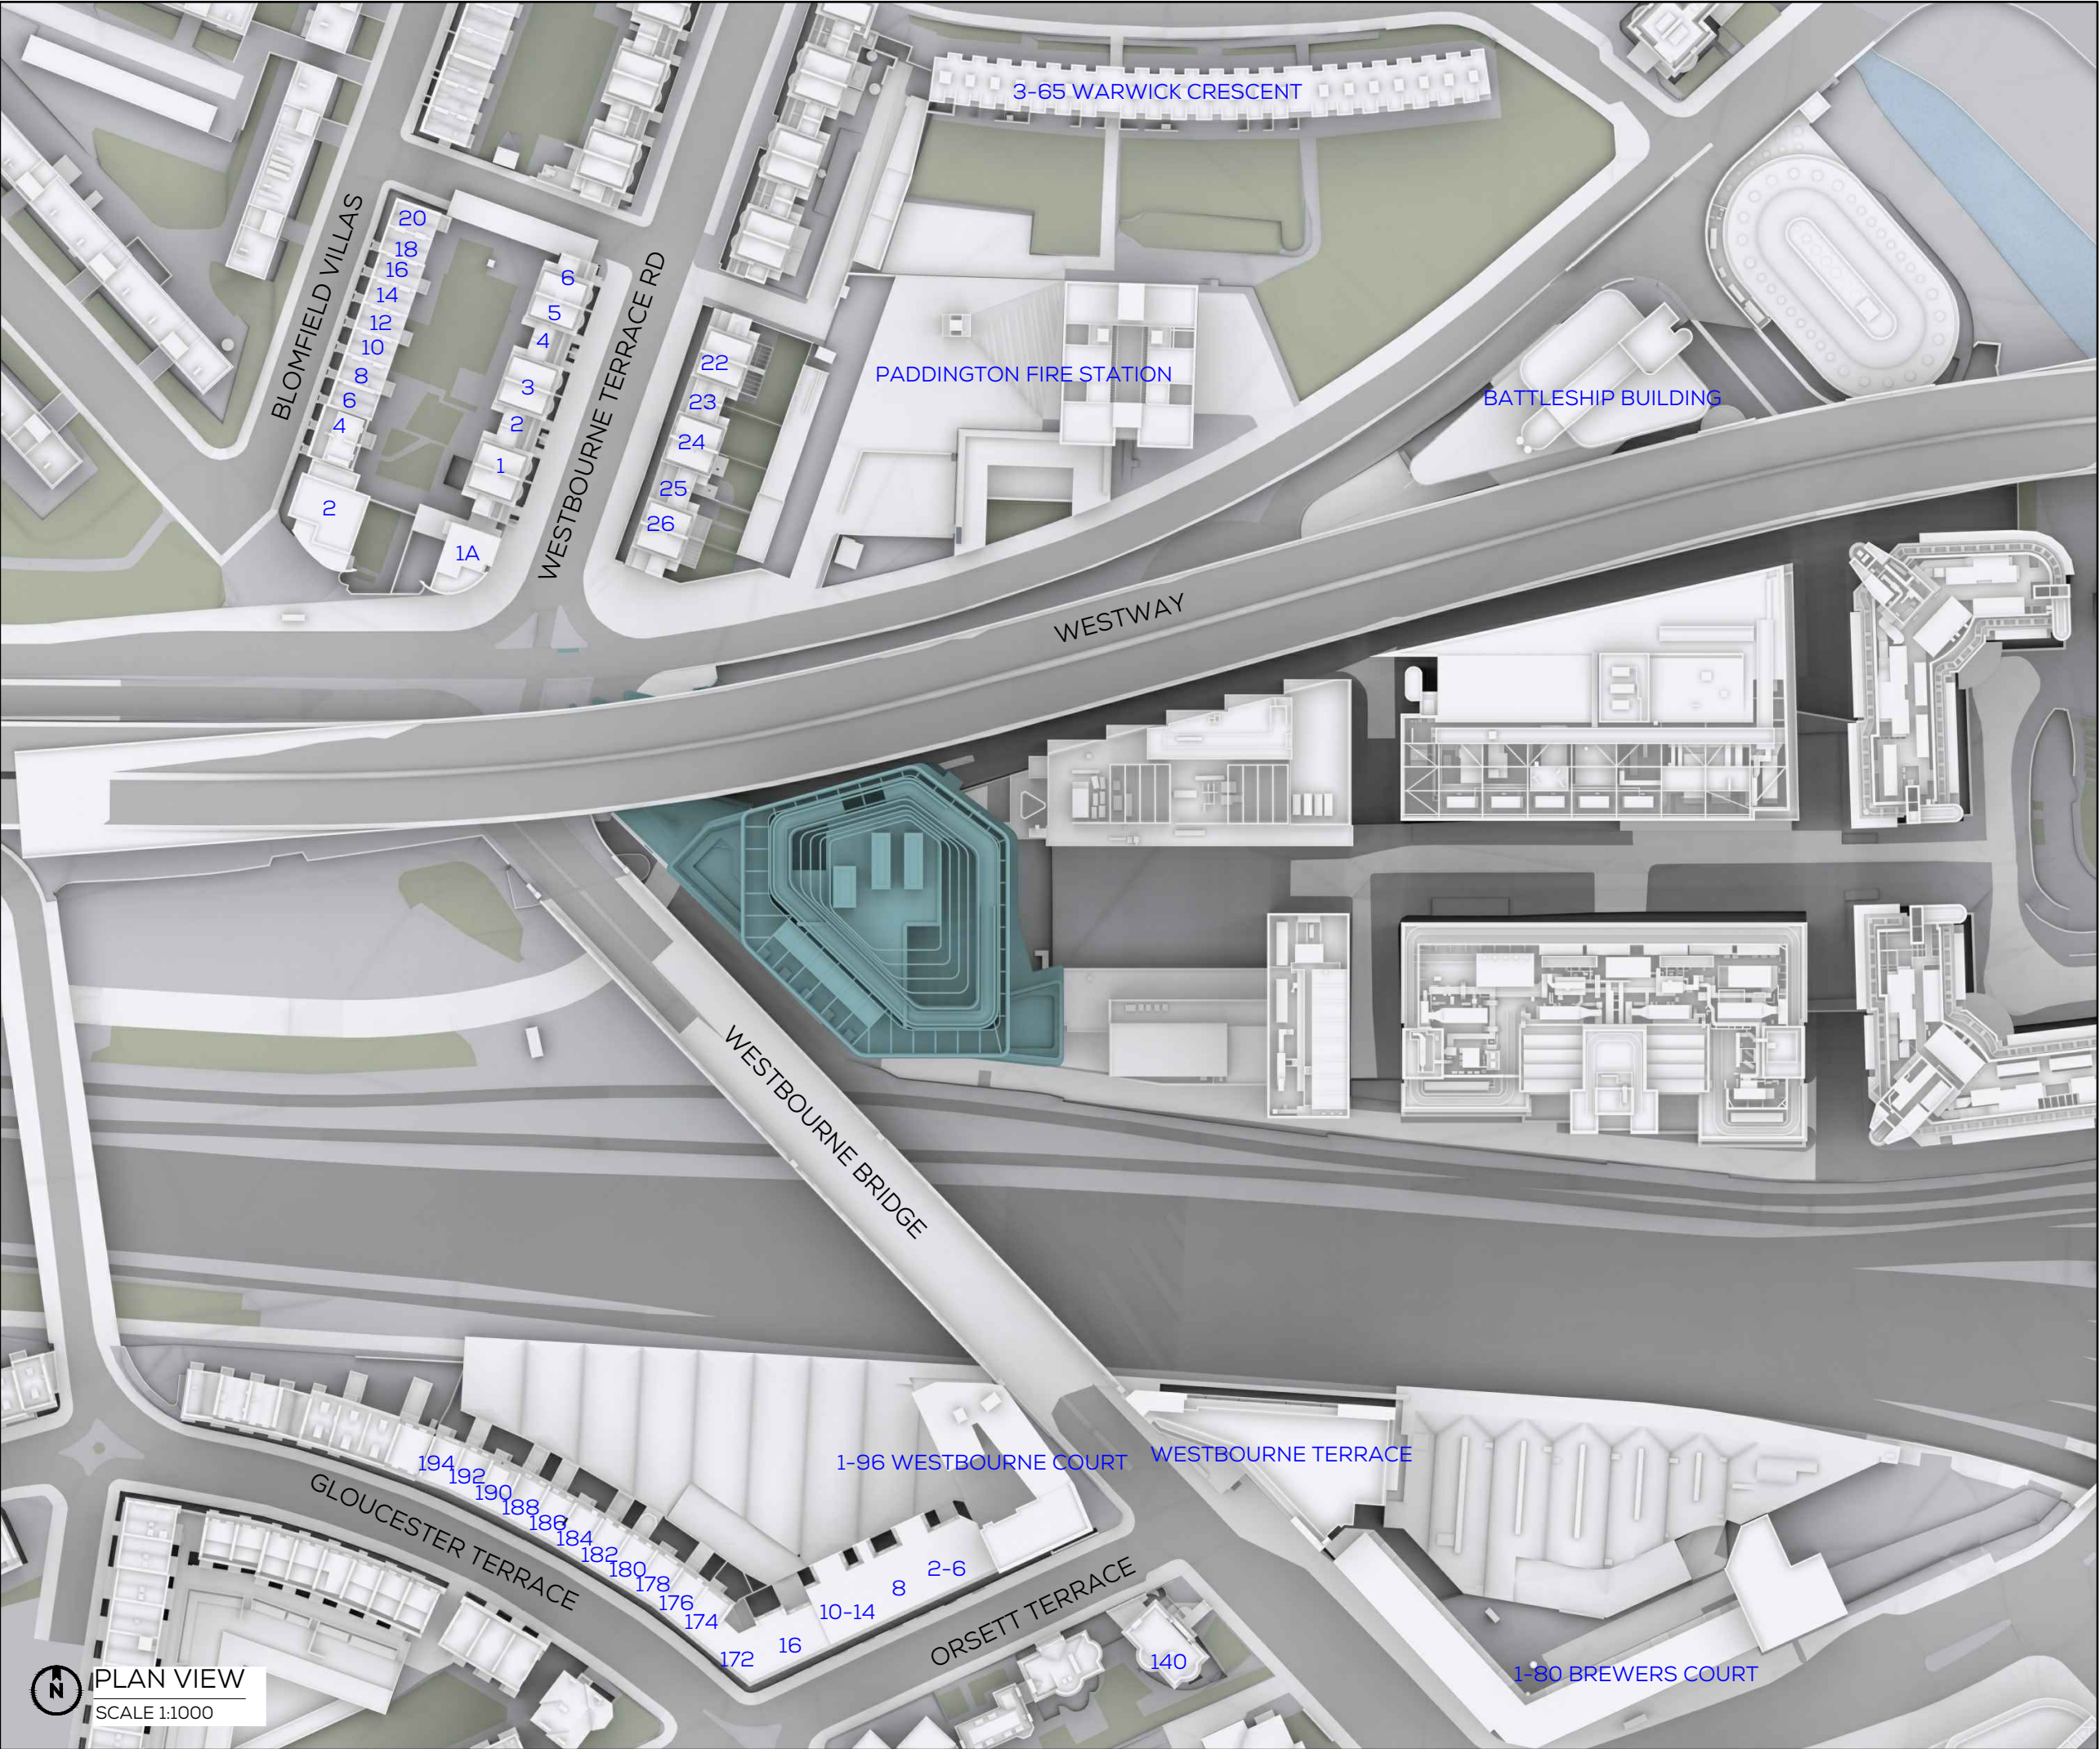

SOURCES OF INFORMATION

PROJECT 7650, GIA SURVEY INFO IR10
RECEIVED 03.03.2017

IR08 - VERTEX
RECEIVED 26.02.2019

IR42 - 5 KINGDOM STREET
RECEIVED 16.06.2020

ALL INFORMATION DISPLAYED IS SUBJECT TO A COMPLETE VERIFIABLE SITE SURVEY BEING UNDERTAKEN. GIA TAKES NO RESPONSIBILITY ON THE ACCURACY OR RELIABILITY OF THE DISPLAYED DATA SINCE A VERIFIED SITE SURVEY WAS NOT MADE AVAILABLE PRIOR TO THE GENERATION OF SUCH INFORMATION.

NOTES:
PROPOSED SCHEME SHOWN IN TEAL
ALL HEIGHTS AND DIMENSIONS GIVEN IN m AOD

N.B. DO NOT SCALE OFF THIS DRAWING


PROJECT:
5 KINGDOM STREET
LONDON - W2

DRAWING NAME:
PLAN VIEW PROPOSED
PROPOSED SCHEME IR42

DWN BY	SCALE	CHK BY	DATE	REV No.
FS	NTS@A3	FS	JULY 20	A
PROJ No.	REL No.	ADDR No.	IS No.	DWG No.
14279	09	-	01	04

gia
L O N D O N • M A N C H E S T E R

The Whitehouse
Belvedere Road
London SE1 8GA
t 020 7202 1400
f 020 7202 1401
mail@gia.uk.com
www.gia.uk.com

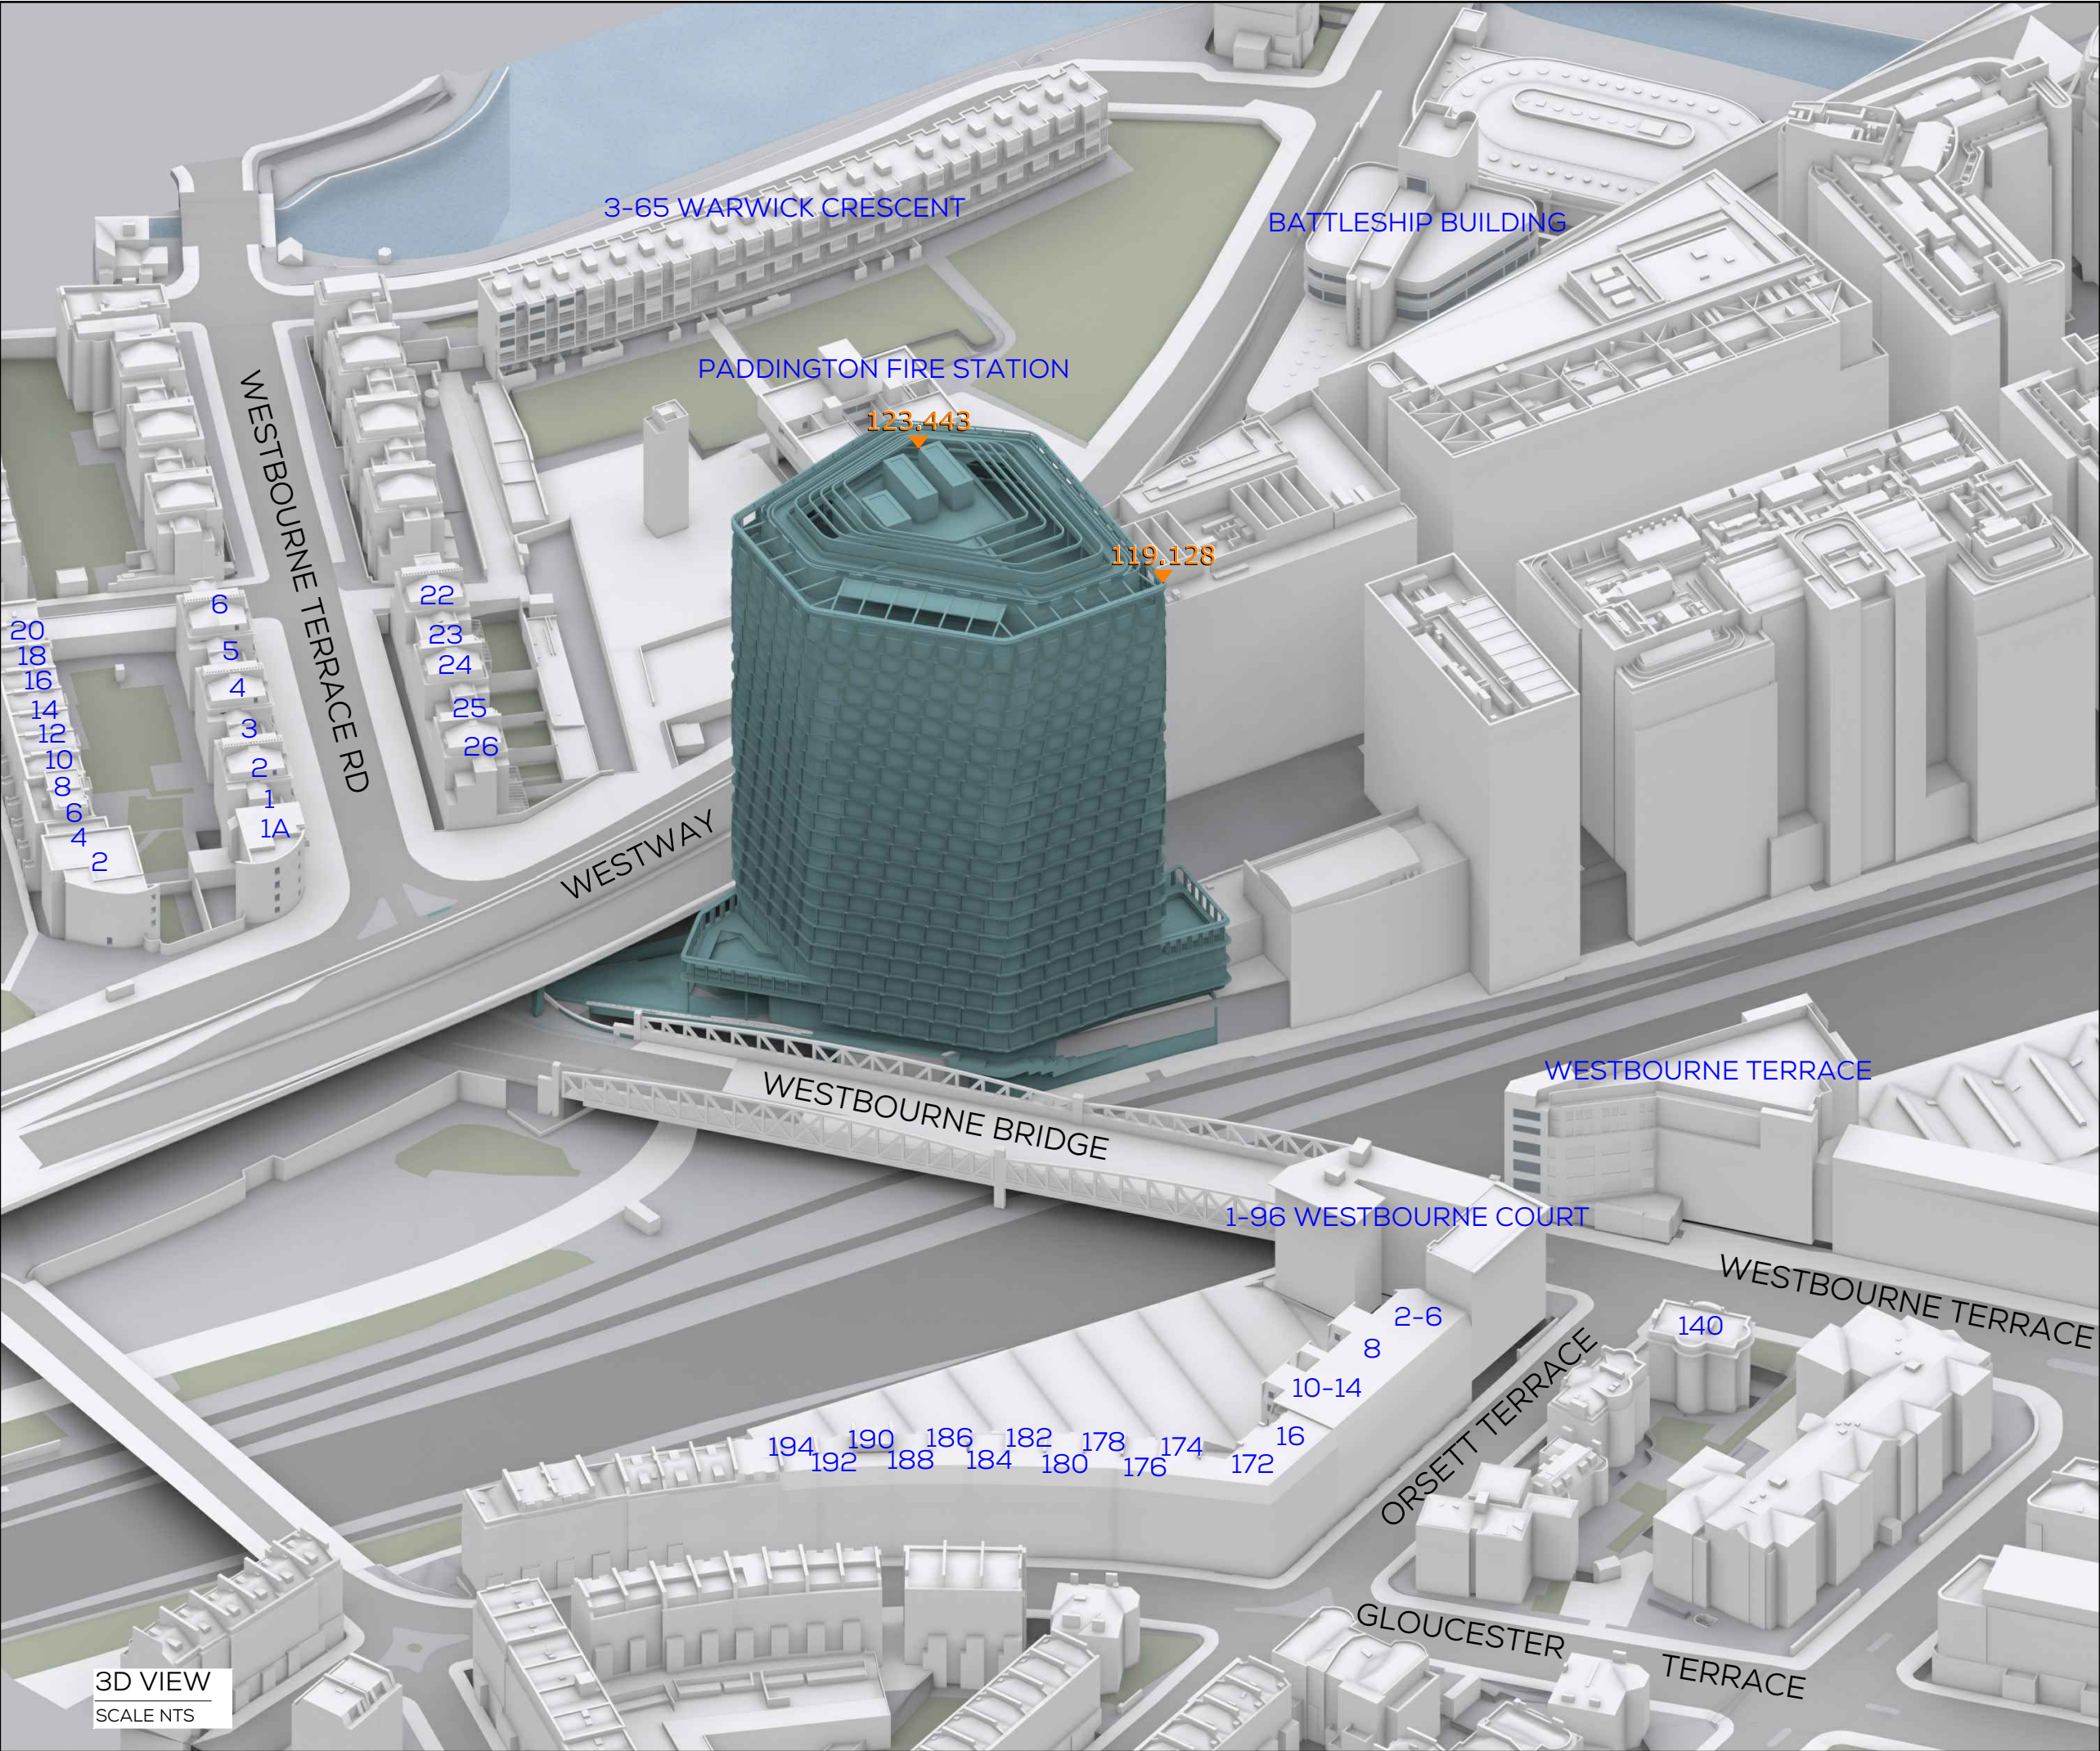

SOURCES OF INFORMATION

PROJECT 7650, GIA SURVEY INFO IR10
RECEIVED 03.03.2017

IR08 - VERTEX
RECEIVED 26.02.2019

IR42 - 5 KINGDOM STREET
RECEIVED 16.06.2020

ALL INFORMATION DISPLAYED IS SUBJECT TO A COMPLETE VERIFIABLE SITE SURVEY BEING UNDERTAKEN. GIA TAKES NO RESPONSIBILITY ON THE ACCURACY OR RELIABILITY OF THE DISPLAYED DATA SINCE A VERIFIED SITE SURVEY WAS NOT MADE AVAILABLE PRIOR TO THE GENERATION OF SUCH INFORMATION.

NOTES:
PROPOSED SCHEME SHOWN IN TEAL
ALL HEIGHTS AND DIMENSIONS GIVEN IN m AOD

N.B. DO NOT SCALE OFF THIS DRAWING


PROJECT:
5 KINGDOM STREET
LONDON - W2

DRAWING NAME:
3D VIEW PROPOSED
PROPOSED SCHEME IR42

DWN BY	SCALE	CHK BY	DATE	REV No.
FS	NTS@A3	FS	JULY 20	A
PROJ No.	REL No.	ADDR No.	IS No.	DWG No.
14279	09	-	01	05

gia
L O N D O N • M A N C H E S T E R

The Whitehouse
Belvedere Road
London SE1 8GA
t 020 7202 1400
f 020 7202 1401
mail@gia.uk.com
www.gia.uk.com

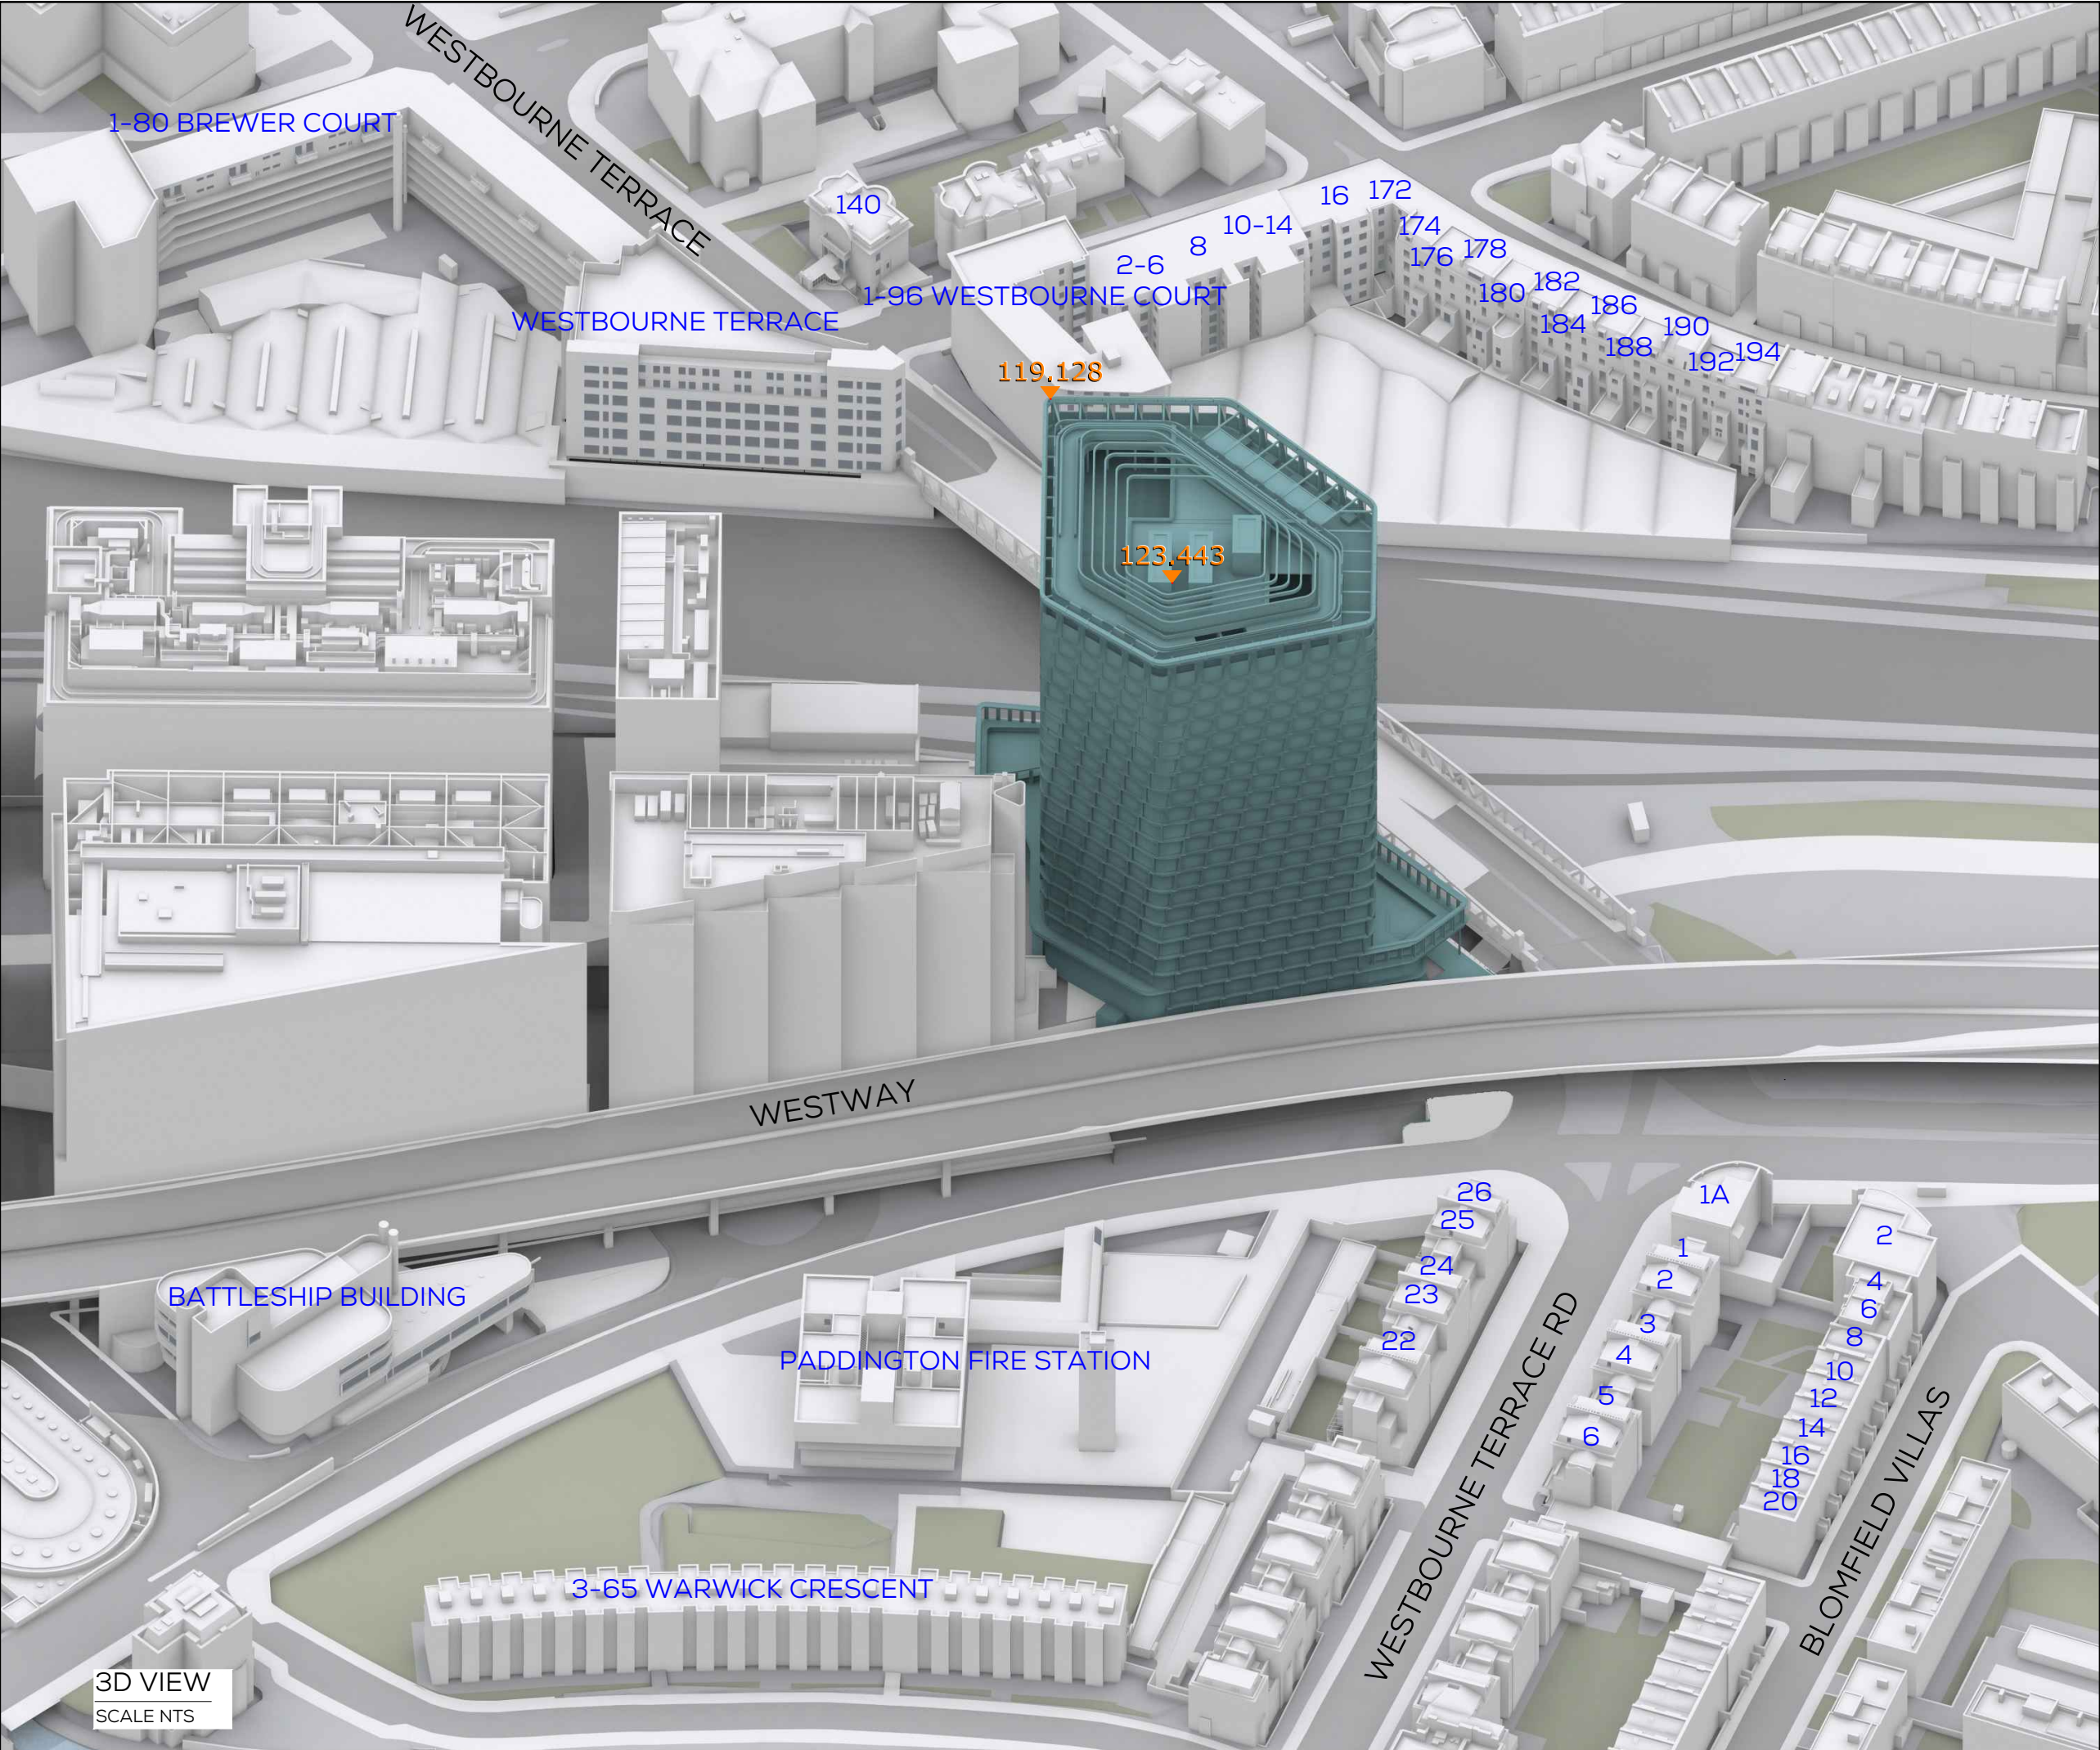

SOURCES OF INFORMATION

PROJECT 7650, GIA SURVEY INFO IR10
RECEIVED 03.03.2017

IR08 - VERTEX
RECEIVED 26.02.2019

IR42 - 5 KINGDOM STREET
RECEIVED 16.06.2020

ALL INFORMATION DISPLAYED IS SUBJECT TO A COMPLETE VERIFIABLE SITE SURVEY BEING UNDERTAKEN. GIA TAKES NO RESPONSIBILITY ON THE ACCURACY OR RELIABILITY OF THE DISPLAYED DATA SINCE A VERIFIED SITE SURVEY WAS NOT MADE AVAILABLE PRIOR TO THE GENERATION OF SUCH INFORMATION.

NOTES:
PROPOSED SCHEME SHOWN IN TEAL
ALL HEIGHTS AND DIMENSIONS GIVEN IN m AOD

N.B. DO NOT SCALE OFF THIS DRAWING

PROJECT:
5 KINGDOM STREET
LONDON - W2


DRAWING NAME:
3D VIEW PROPOSED
PROPOSED SCHEME IR42

DWN BY	SCALE	CHK BY	DATE	REV No.
FS	NTS@A3	FS	JULY 20	A
PROJ No.	REL No.	ADDR No.	IS No.	DWG No.
14279	09	-	01	06



The Whitehouse
Belvedere Road
London SE1 8GA
t 020 7202 1400
f 020 7202 1401
mail@gia.uk.com
www.gia.uk.com

L O N D O N • M A N C H E S T E R

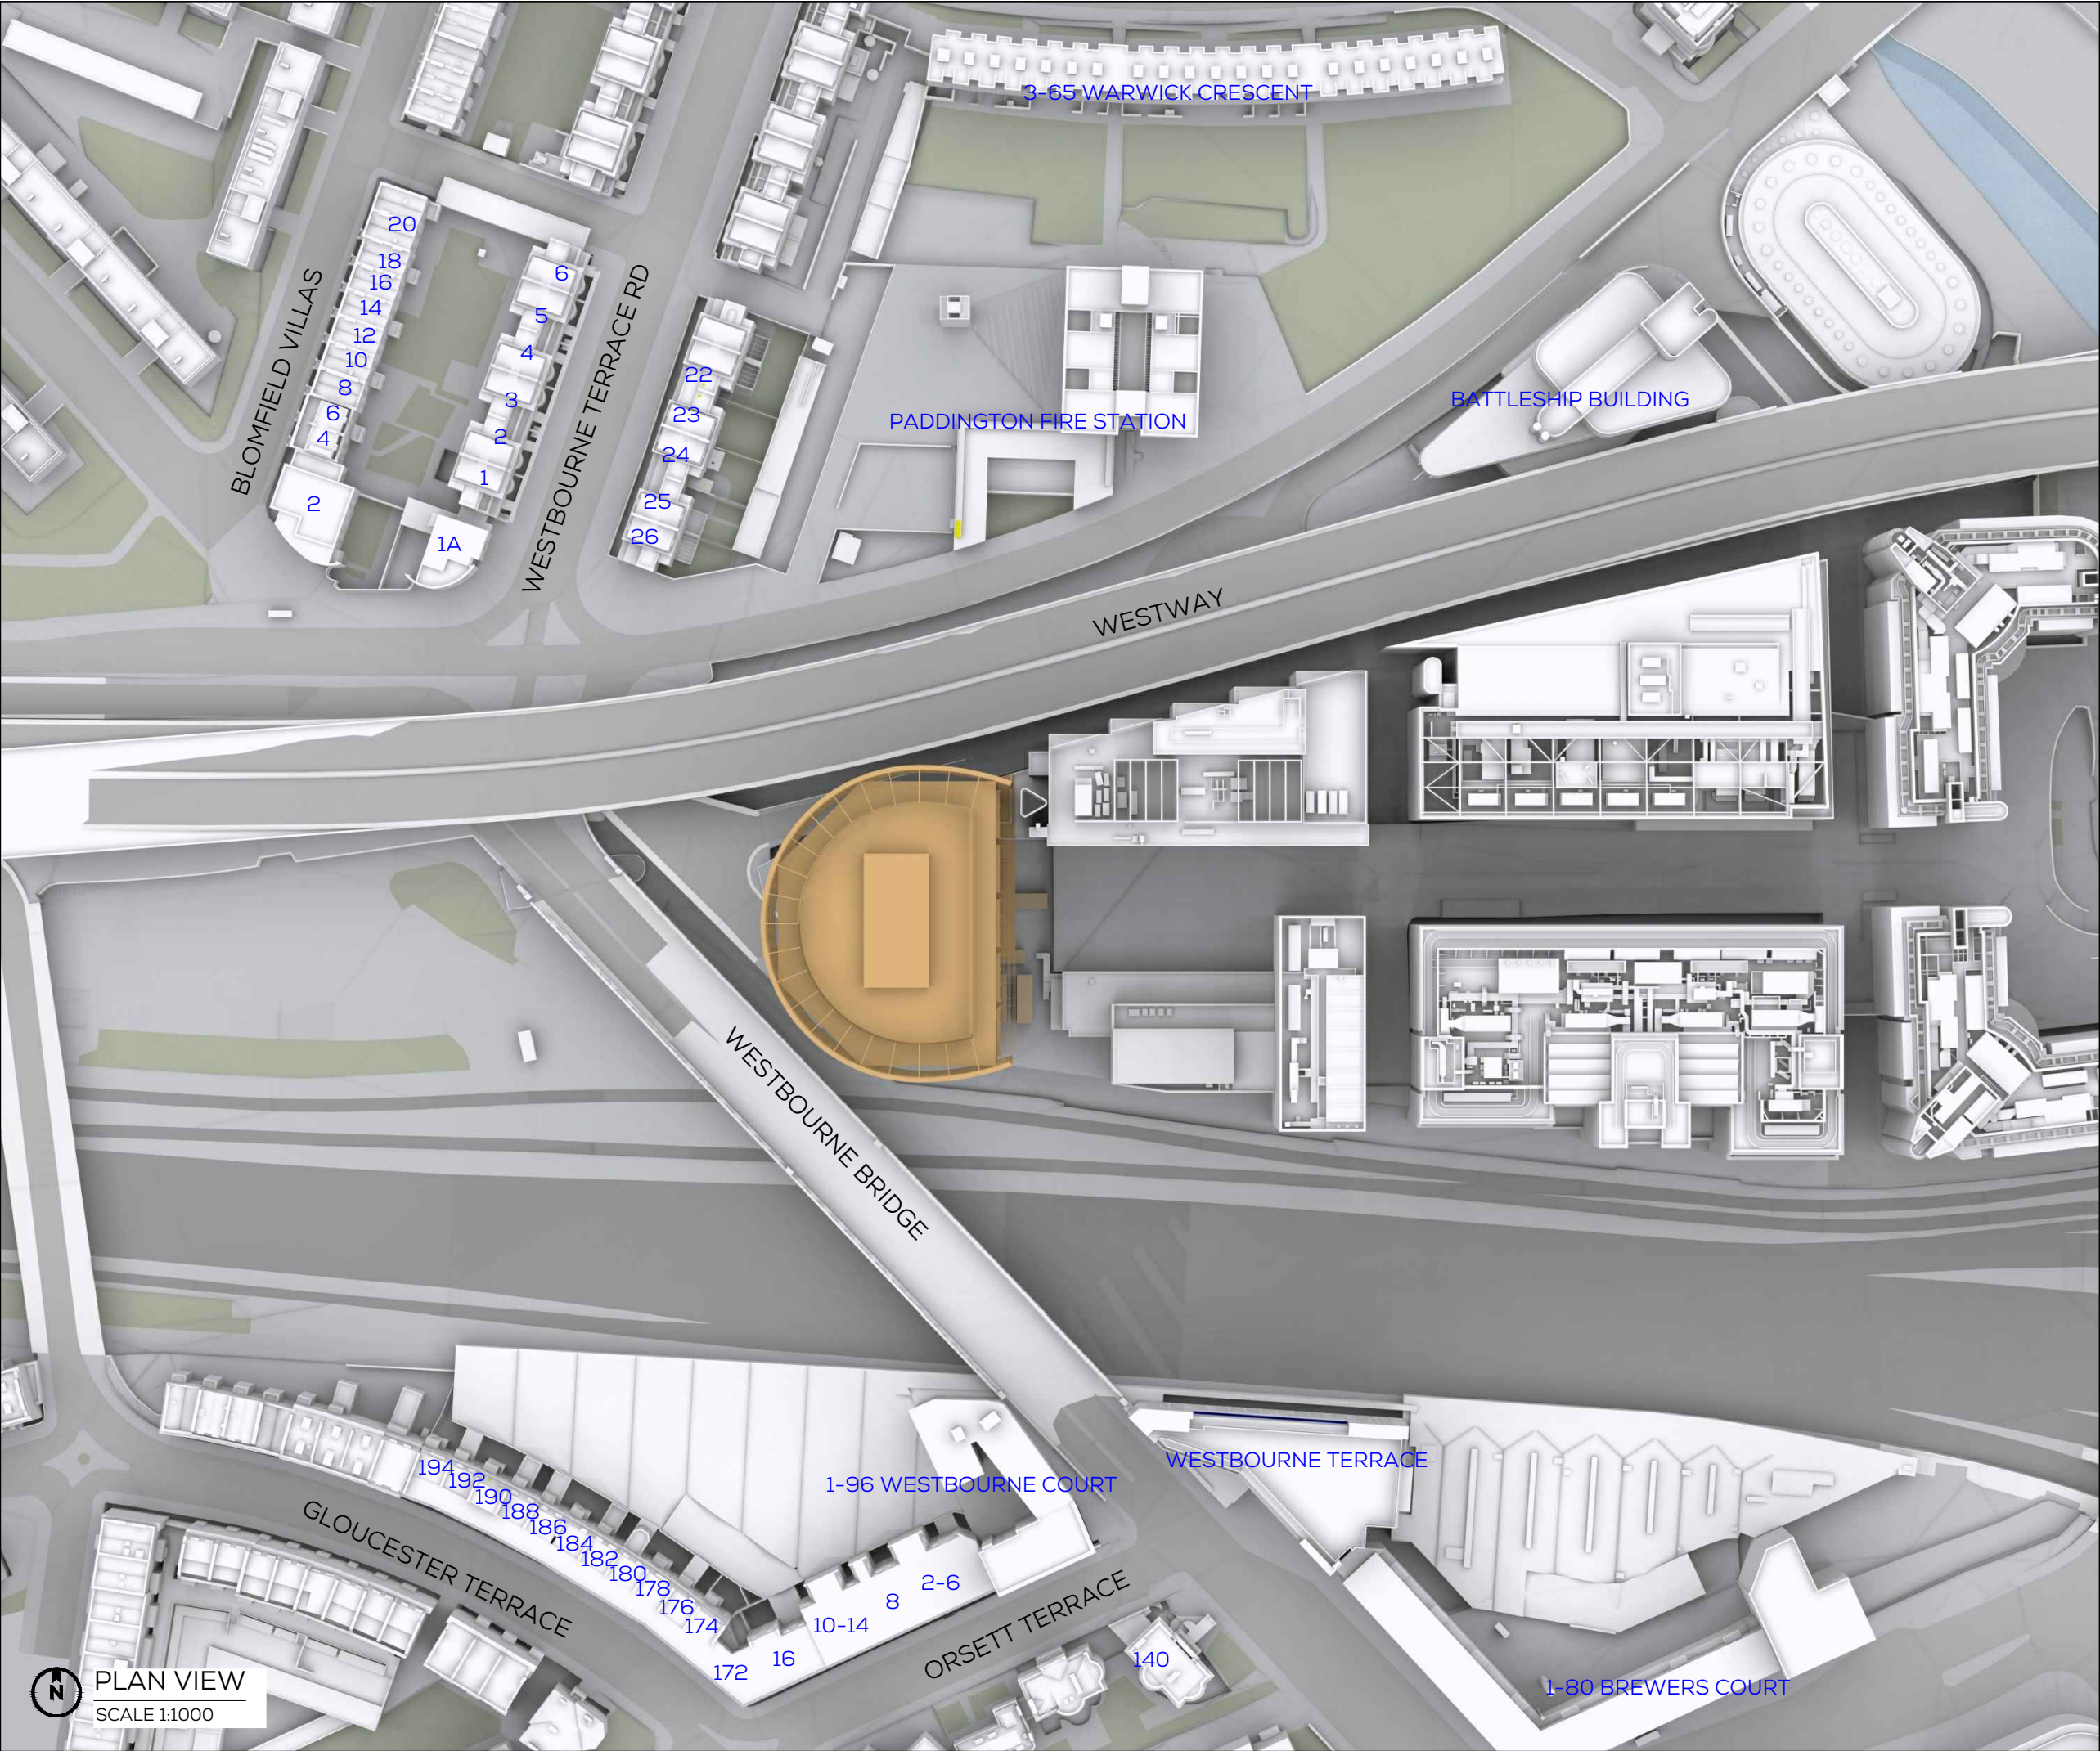

SOURCES OF INFORMATION

PROJECT 7650, GIA SURVEY INFO IR10
RECEIVED 03.03.2017

IR08 - VERTEX
RECEIVED 26.02.2019

IR33 - 5 KINGDOM STREET
RECEIVED 26.09.2019

ALL INFORMATION DISPLAYED IS SUBJECT TO A COMPLETE VERIFIABLE SITE SURVEY BEING UNDERTAKEN. GIA TAKES NO RESPONSIBILITY ON THE ACCURACY OR RELIABILITY OF THE DISPLAYED DATA SINCE A VERIFIED SITE SURVEY WAS NOT MADE AVAILABLE PRIOR TO THE GENERATION OF SUCH INFORMATION.

NOTES:
CONSENTED SCHEME SHOWN IN ORANGE
ALL HEIGHTS AND DIMENSIONS GIVEN IN m AOD

N.B. DO NOT SCALE OFF THIS DRAWING

PROJECT:
5 KINGDOM STREET
LONDON - W2


DRAWING NAME:
PLAN VIEW CONSENTED

DWN BY	SCALE	CHK BY	DATE	REV No.
JH	1:1000@A3	CT	MAR 2019	A
PROJ No.	REL No.	ADDR No.	IS No.	DWG No.
14279	02	-	01	01

gia

The Whitehouse
Belvedere Road
London SE1 8GA
t 020 7202 1400
f 020 7202 1401
mail@gia.uk.com
www.gia.uk.com

L O N D O N • M A N C H E S T E R

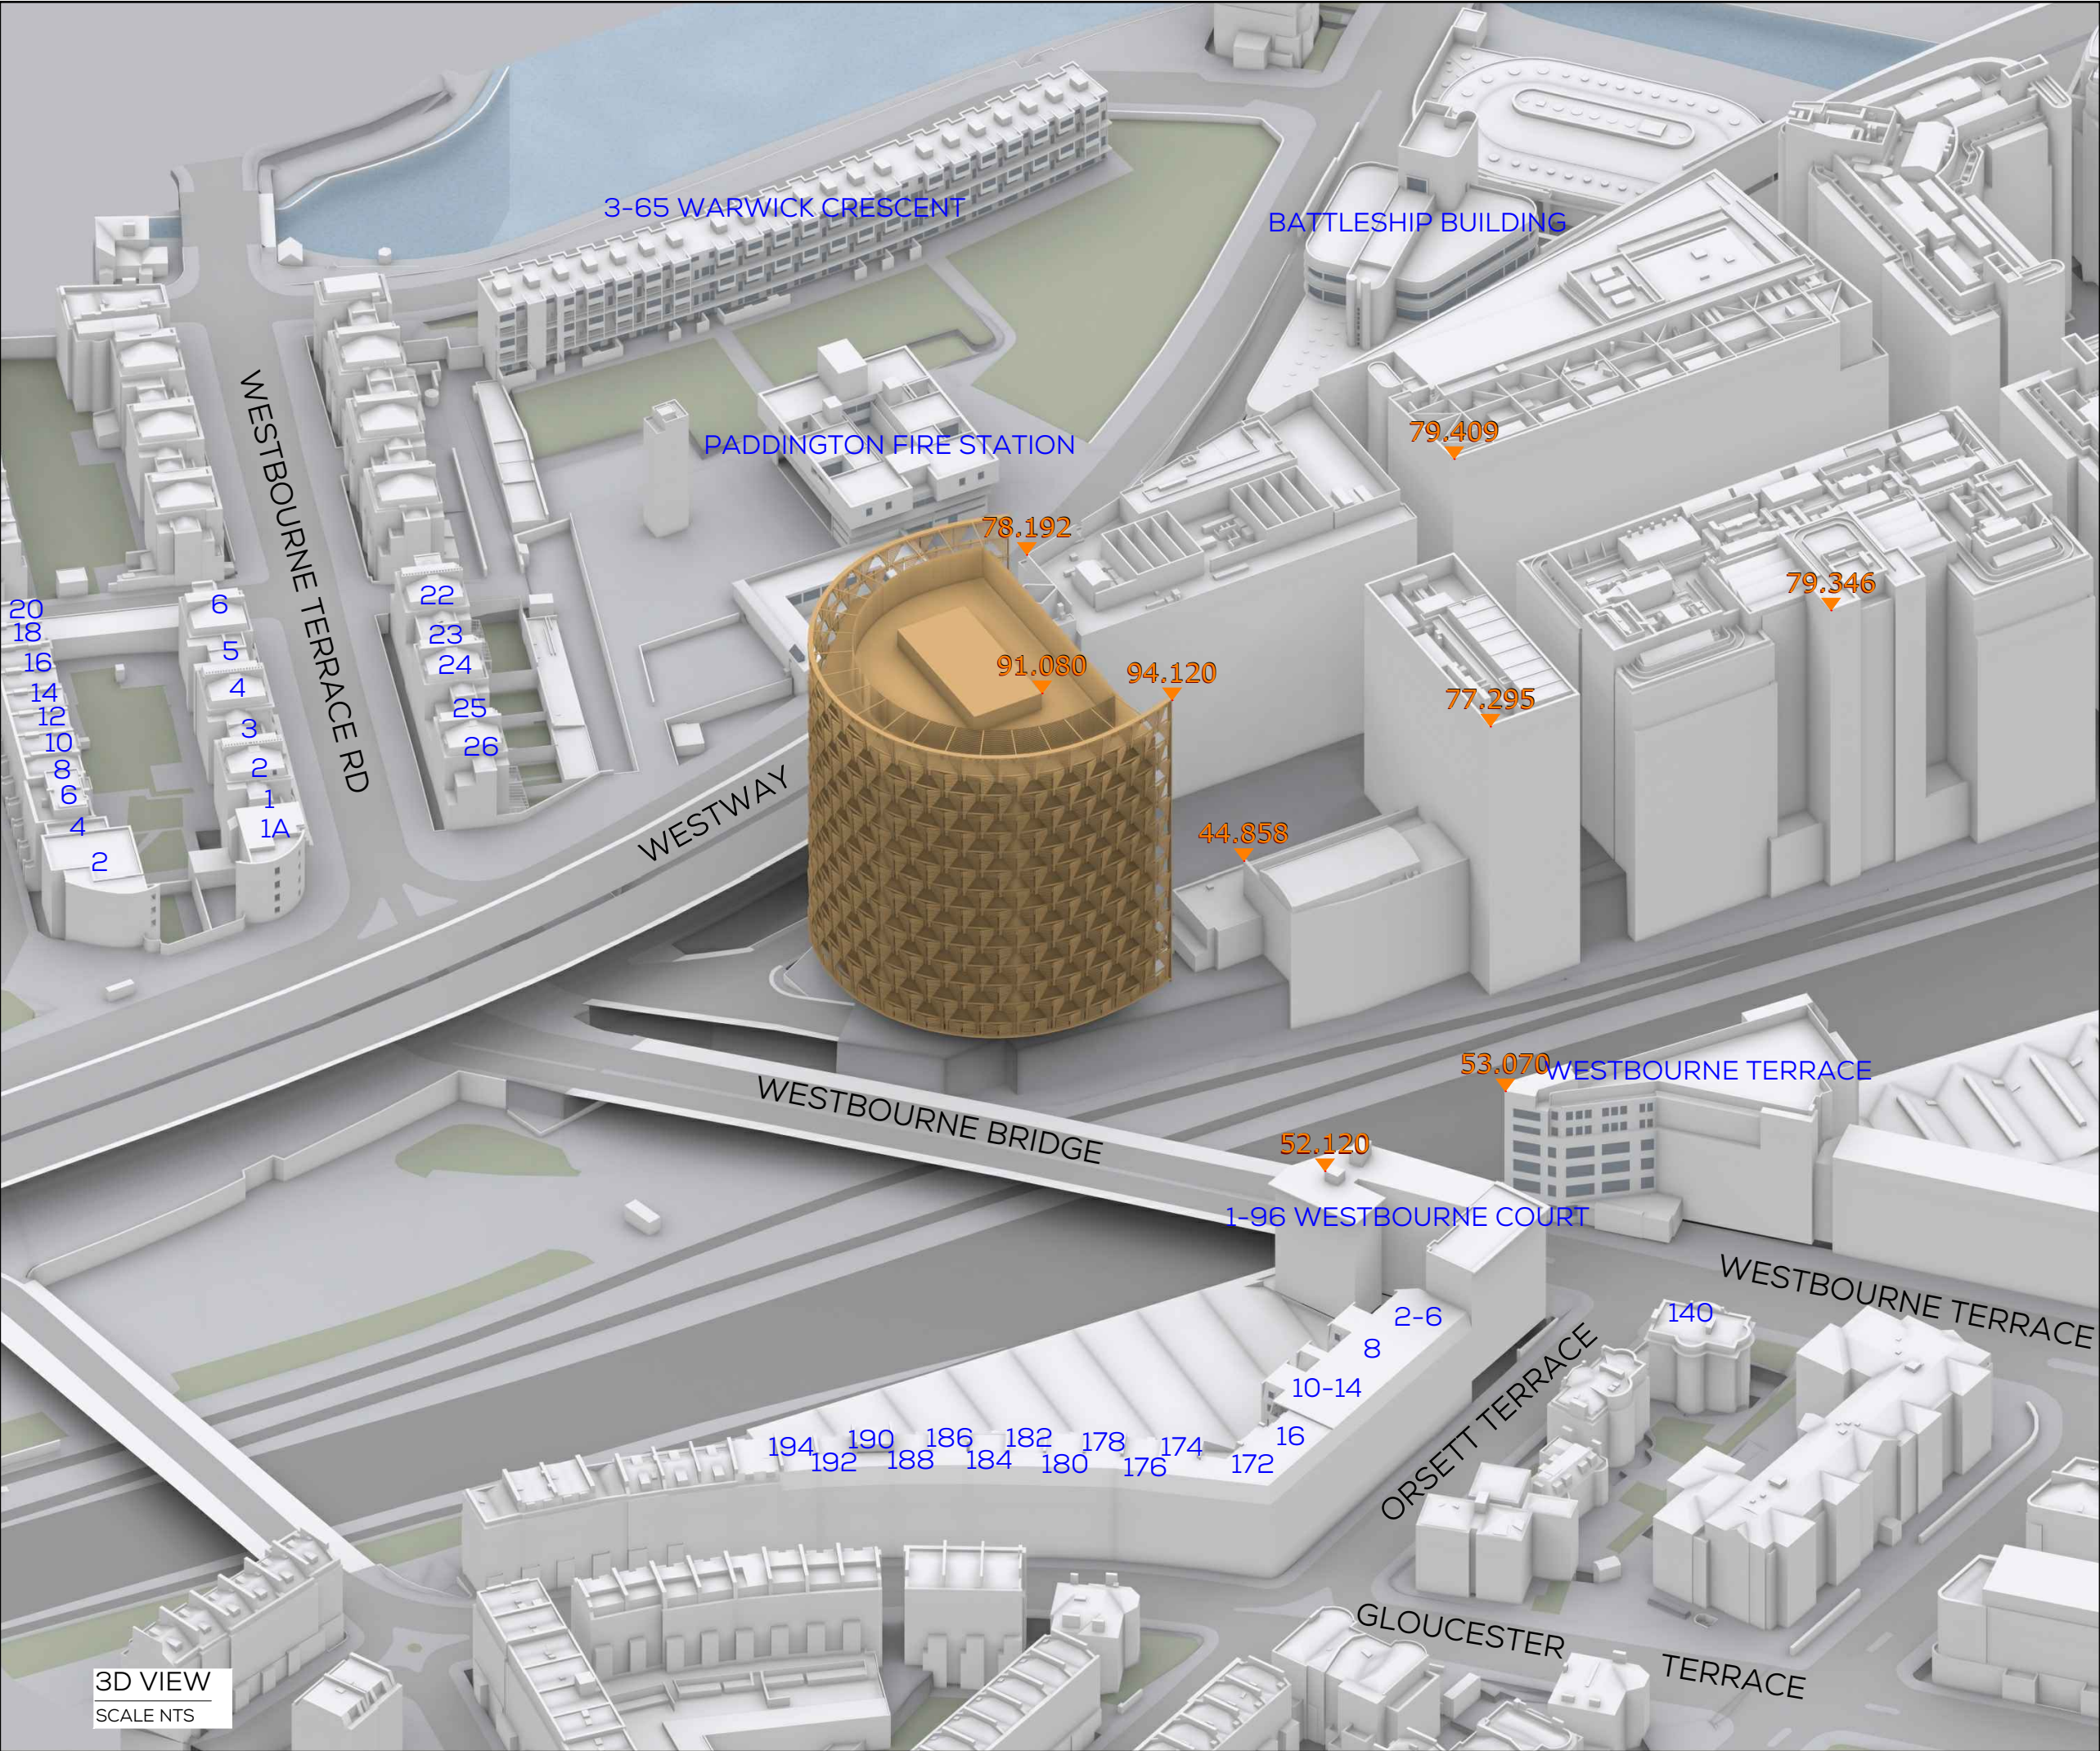

SOURCES OF INFORMATION

PROJECT 7650, GIA SURVEY INFO IR10
RECEIVED 03.03.2017

IR08 - VERTEX
RECEIVED 26.02.2019

IR33 - 5 KINGDOM STREET
RECEIVED 26.09.2019

ALL INFORMATION DISPLAYED IS SUBJECT TO A COMPLETE VERIFIABLE SITE SURVEY BEING UNDERTAKEN. GIA TAKES NO RESPONSIBILITY ON THE ACCURACY OR RELIABILITY OF THE DISPLAYED DATA SINCE A VERIFIED SITE SURVEY WAS NOT MADE AVAILABLE PRIOR TO THE GENERATION OF SUCH INFORMATION.

NOTES:
CONSented SCHEME SHOWN IN ORANGE
ALL HEIGHTS AND DIMENSIONS GIVEN IN m AOD

N.B. DO NOT SCALE OFF THIS DRAWING

PROJECT:
5 KINGDOM STREET
LONDON - W2


DRAWING NAME:
3D VIEW CONSENTED

DWN BY	SCALE	CHK BY	DATE	REV No.
JH	NTS@A3	CT	MAR 2019	A
PROJ No.	REL No.	ADDR No.	IS No.	DWG No.
14279	02	-	01	02



The Whitehouse
Belvedere Road
London SE1 8GA
t 020 7202 1400
f 020 7202 1401
mail@gia.uk.com
www.gia.uk.com

L O N D O N • M A N C H E S T E R

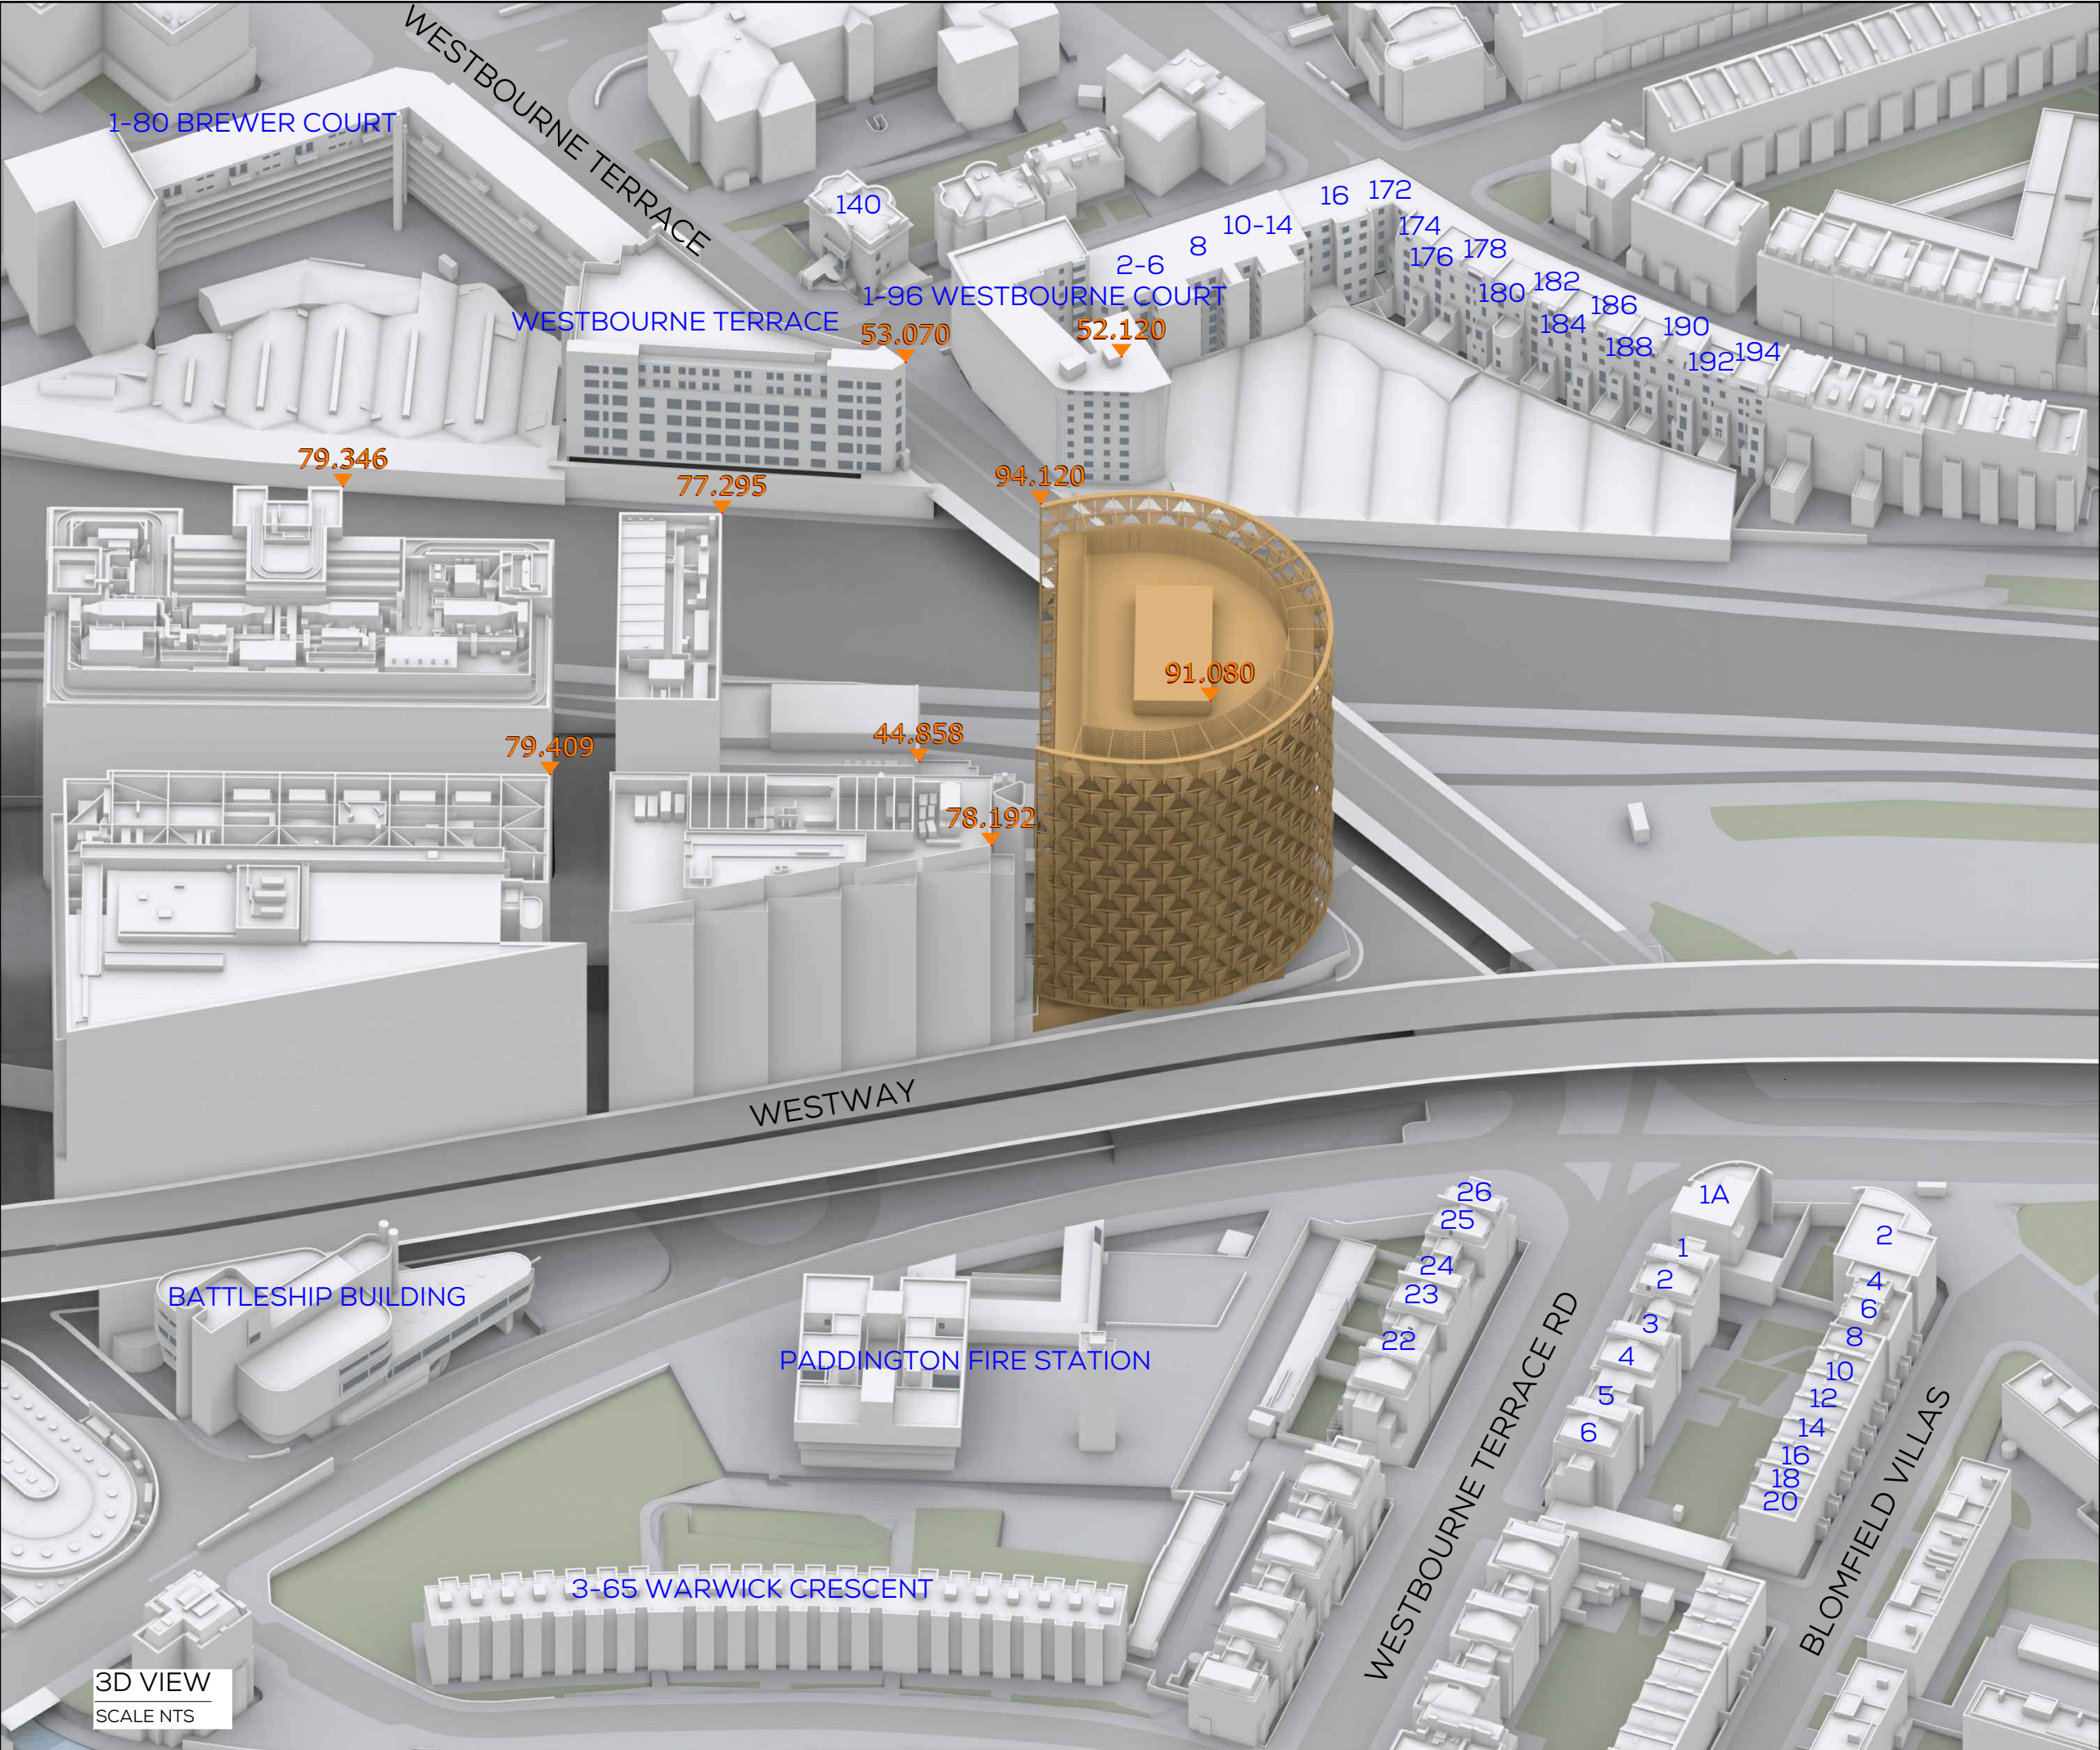

SOURCES OF INFORMATION

PROJECT 7650, GIA SURVEY INFO IR10
RECEIVED 03.03.2017

IR08 - VERTEX
RECEIVED 26.02.2019

IR33 - 5 KINGDOM STREET
RECEIVED 26.09.2019

ALL INFORMATION DISPLAYED IS SUBJECT TO A COMPLETE VERIFIABLE SITE SURVEY BEING UNDERTAKEN. GIA TAKES NO RESPONSIBILITY ON THE ACCURACY OR RELIABILITY OF THE DISPLAYED DATA SINCE A VERIFIED SITE SURVEY WAS NOT MADE AVAILABLE PRIOR TO THE GENERATION OF SUCH INFORMATION.

NOTES:
CONSented SCHEME SHOWN IN ORANGE
ALL HEIGHTS AND DIMENSIONS GIVEN IN m AOD

N.B. DO NOT SCALE OFF THIS DRAWING

PROJECT:
5 KINGDOM STREET
LONDON - W2


DRAWING NAME:
3D VIEW CONSENTED

DWN BY	SCALE	CHK BY	DATE	REV No.
JH	NTS@A3	CT	MAR 2019	A
PROJ No.	REL No.	ADDR No.	IS No.	DWG No.
14279	02	-	01	03



The Whitehouse
Belvedere Road
London SE1 8GA
t 020 7202 1400
f 020 7202 1401
mail@gia.uk.com
www.gia.uk.com

L O N D O N • M A N C H E S T E R

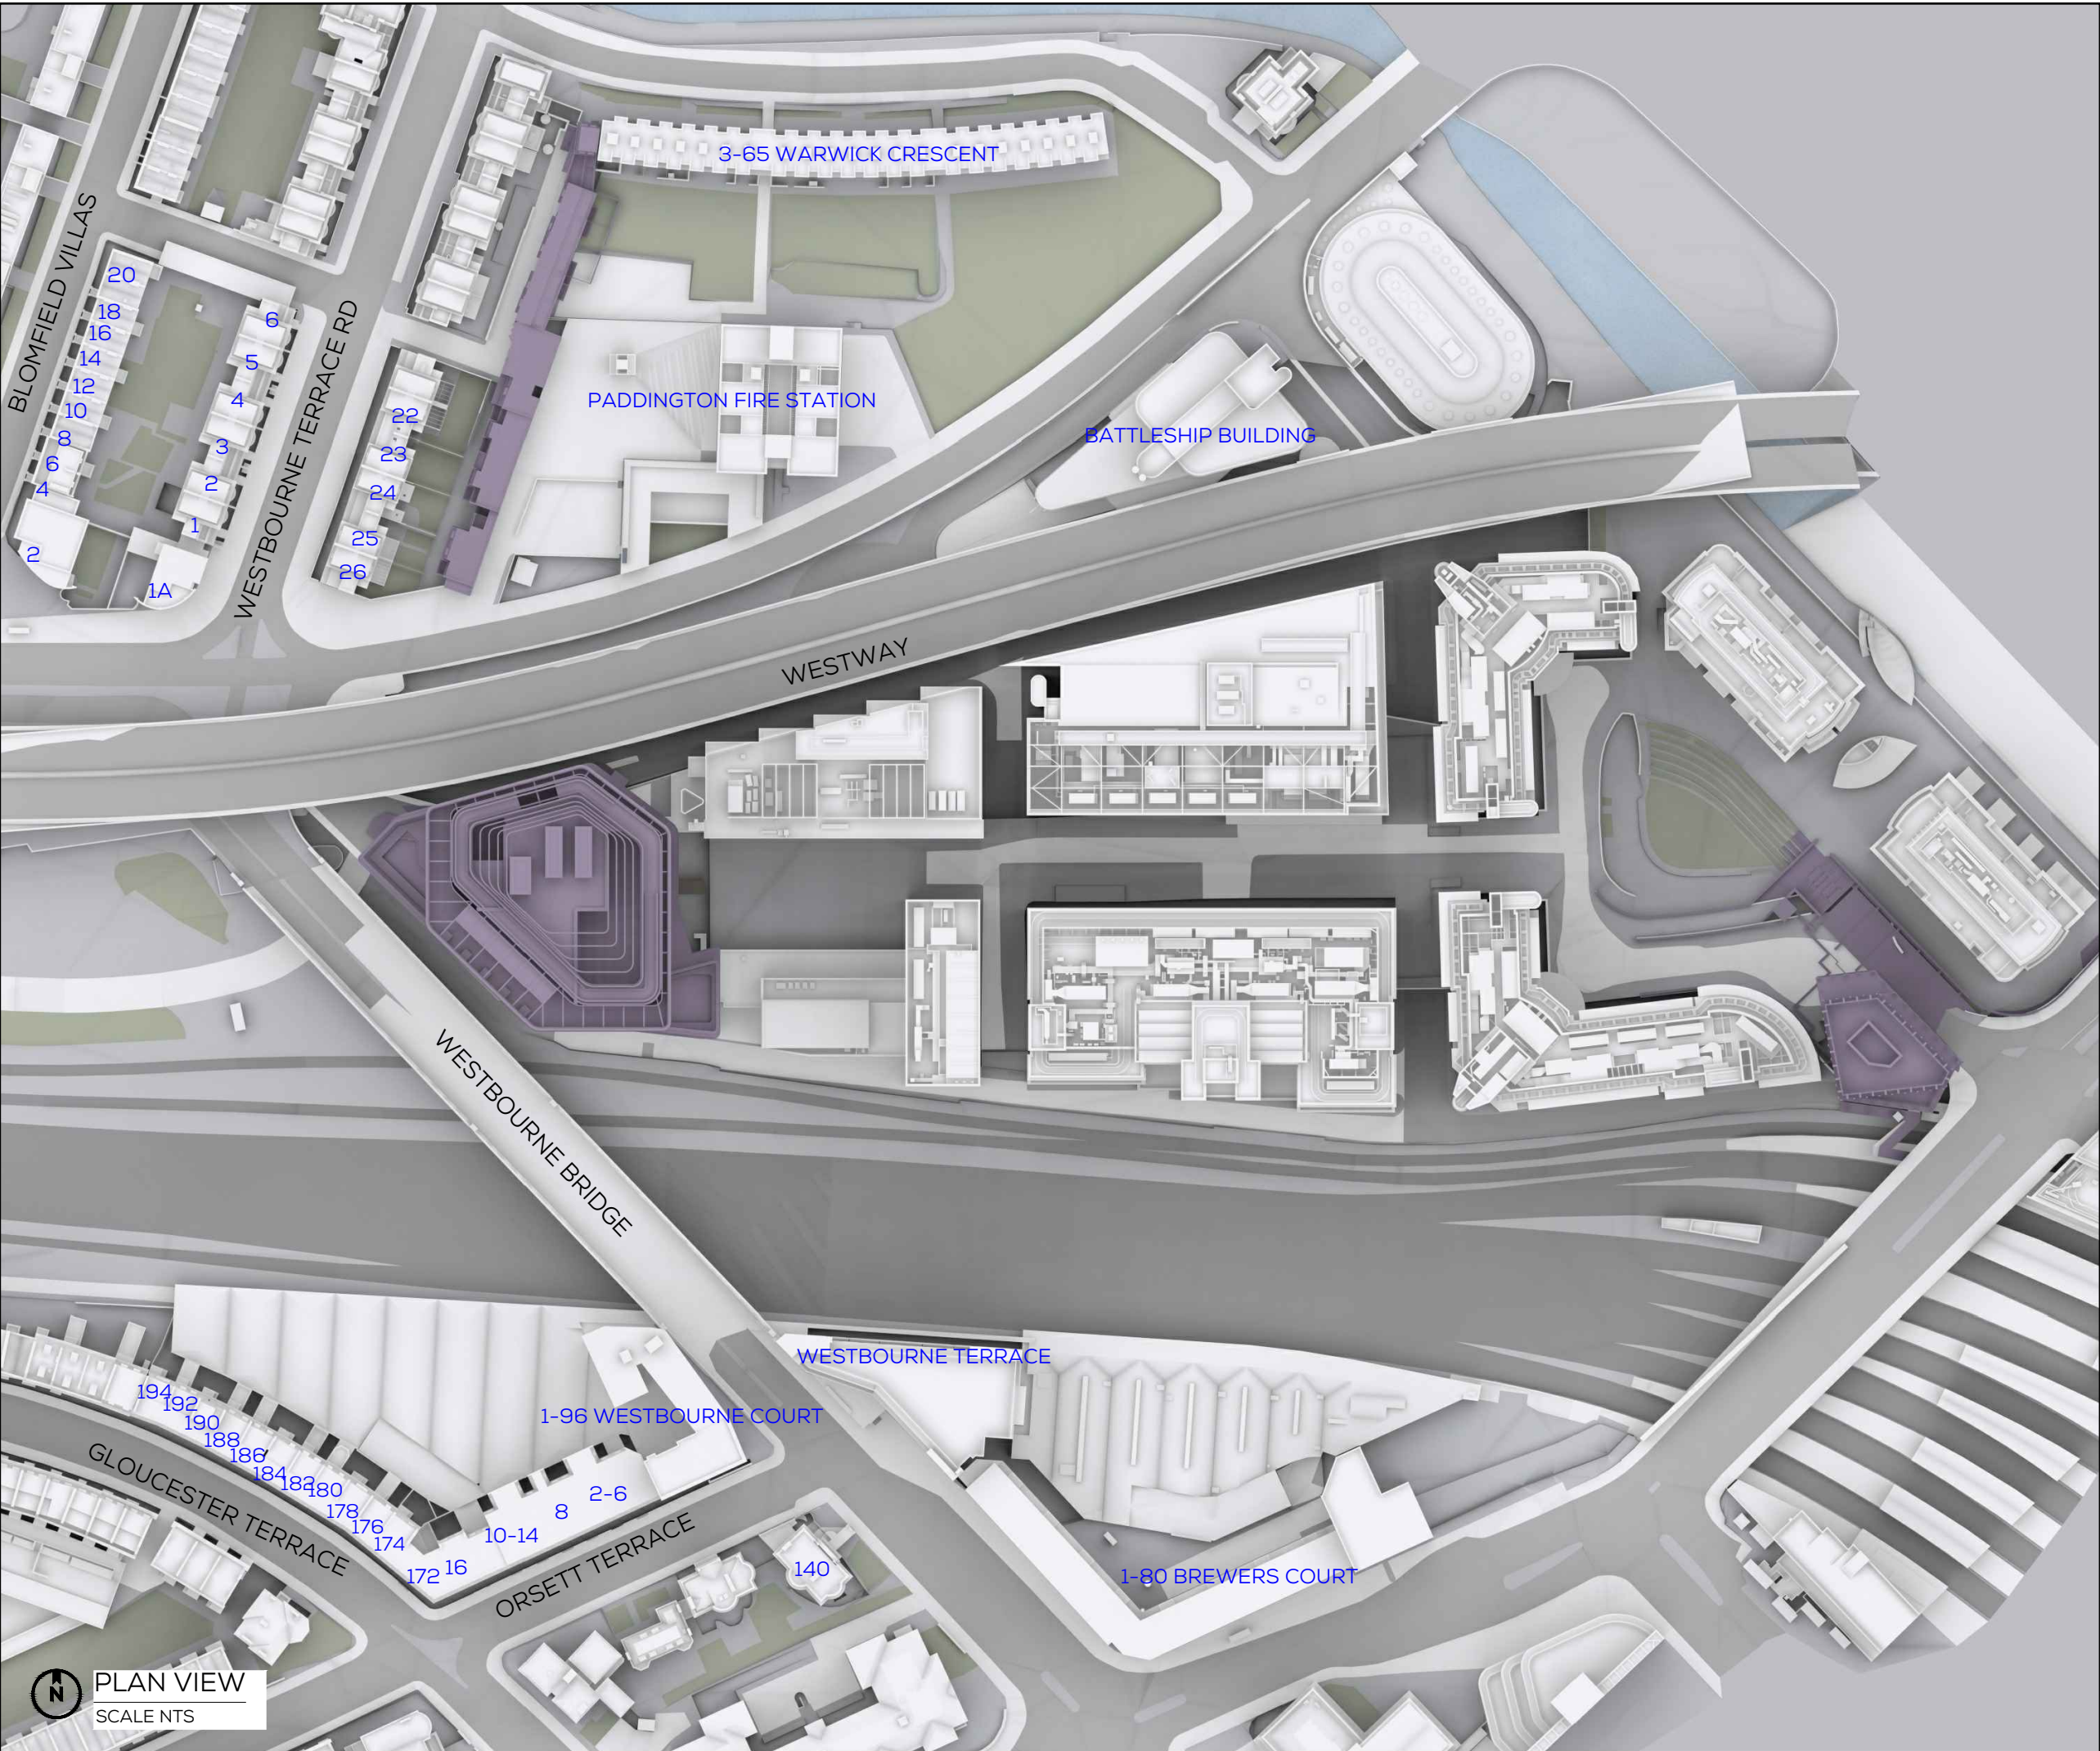

SOURCES OF INFORMATION

PROJECT 7650, GIA SURVEY INFO IR10
RECEIVED 03.03.2017

IR08 - VERTEX
RECEIVED 26.02.2019

IR42 - 5 KINGDOM STREET
RECEIVED 16.06.2020

ALL INFORMATION DISPLAYED IS SUBJECT TO A COMPLETE VERIFIABLE SITE SURVEY BEING UNDERTAKEN. GIA TAKES NO RESPONSIBILITY ON THE ACCURACY OR RELIABILITY OF THE DISPLAYED DATA SINCE A VERIFIED SITE SURVEY WAS NOT MADE AVAILABLE PRIOR TO THE GENERATION OF SUCH INFORMATION.

NOTES:
CUMULATIVE SCENARIO SHOWN IN PURPLE
ALL HEIGHTS AND DIMENSIONS GIVEN IN m AOD

N.B. DO NOT SCALE OFF THIS DRAWING

PROJECT:
5 KINGDOM STREET
LONDON - W2


DRAWING NAME:
PLAN VIEW PROPOSED
PROPOSED SCHEME IR42
CUMULATIVE SCENARIO

DWN BY	SCALE	CHK BY	DATE	REV No.
FS	NTS@A3	FS	JULY 20	A
PROJ No.	REL No.	ADDR No.	IS No.	DWG No.
14279	09	-	03	04



The Whitehouse
Belvedere Road
London SE1 8GA
t 020 7202 1400
f 020 7202 1401
mail@gia.uk.com
www.gia.uk.com

L O N D O N • M A N C H E S T E R

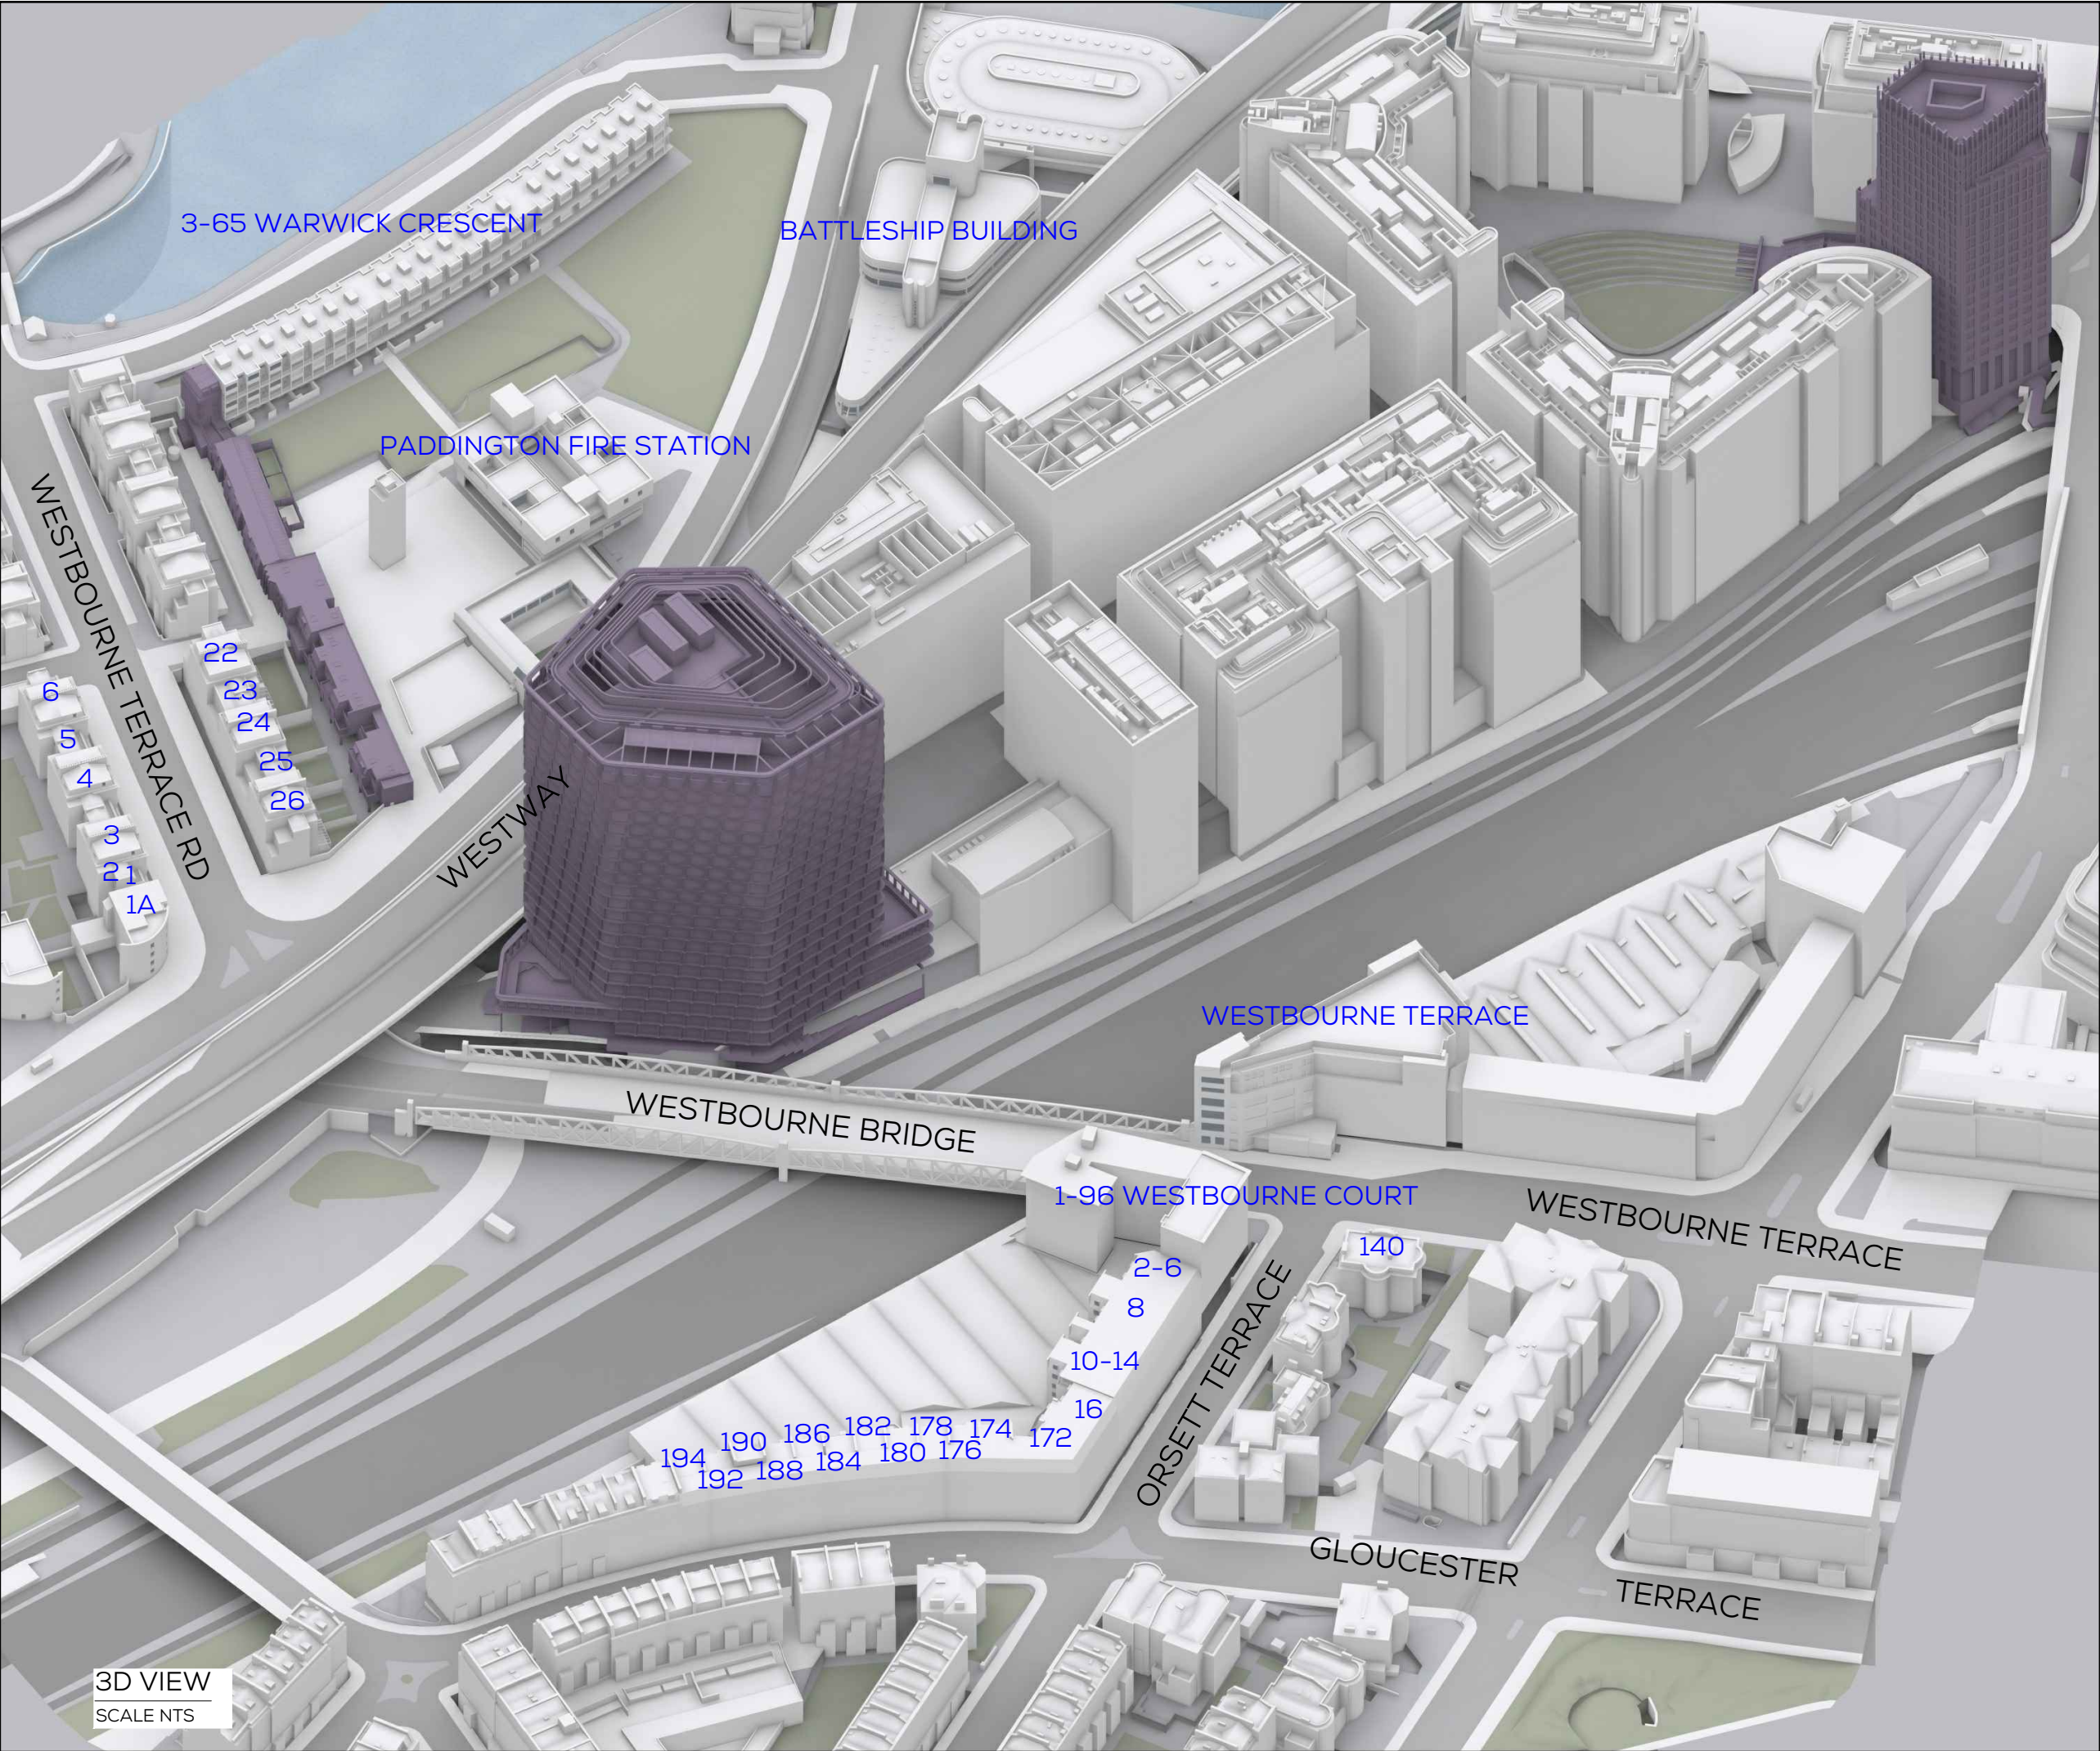

SOURCES OF INFORMATION

PROJECT 7650, GIA SURVEY INFO IR10
RECEIVED 03.03.2017

IR08 - VERTEX
RECEIVED 26.02.2019

IR42 - 5 KINGDOM STREET
RECEIVED 16.06.2020

ALL INFORMATION DISPLAYED IS SUBJECT TO A COMPLETE VERIFIABLE SITE SURVEY BEING UNDERTAKEN. GIA TAKES NO RESPONSIBILITY ON THE ACCURACY OR RELIABILITY OF THE DISPLAYED DATA SINCE A VERIFIED SITE SURVEY WAS NOT MADE AVAILABLE PRIOR TO THE GENERATION OF SUCH INFORMATION.

NOTES:
CUMULATIVE SCENARIO SHOWN IN PURPLE
ALL HEIGHTS AND DIMENSIONS GIVEN IN m AOD

N.B. DO NOT SCALE OFF THIS DRAWING

PROJECT:
5 KINGDOM STREET
LONDON - W2


DRAWING NAME:
3D VIEW PROPOSED
PROPOSED SCHEME IR42
CUMULATIVE SCENARIO

DWN BY	SCALE	CHK BY	DATE	REV No.
FS	NTS@A3	FS	JULY 20	A
PROJ No.	REL No.	ADDR No.	IS No.	DWG No.
14279	09	-	03	05



The Whitehouse
Belvedere Road
London SE1 8GA
t 020 7202 1400
f 020 7202 1401
mail@gia.uk.com
www.gia.uk.com

L O N D O N • M A N C H E S T E R

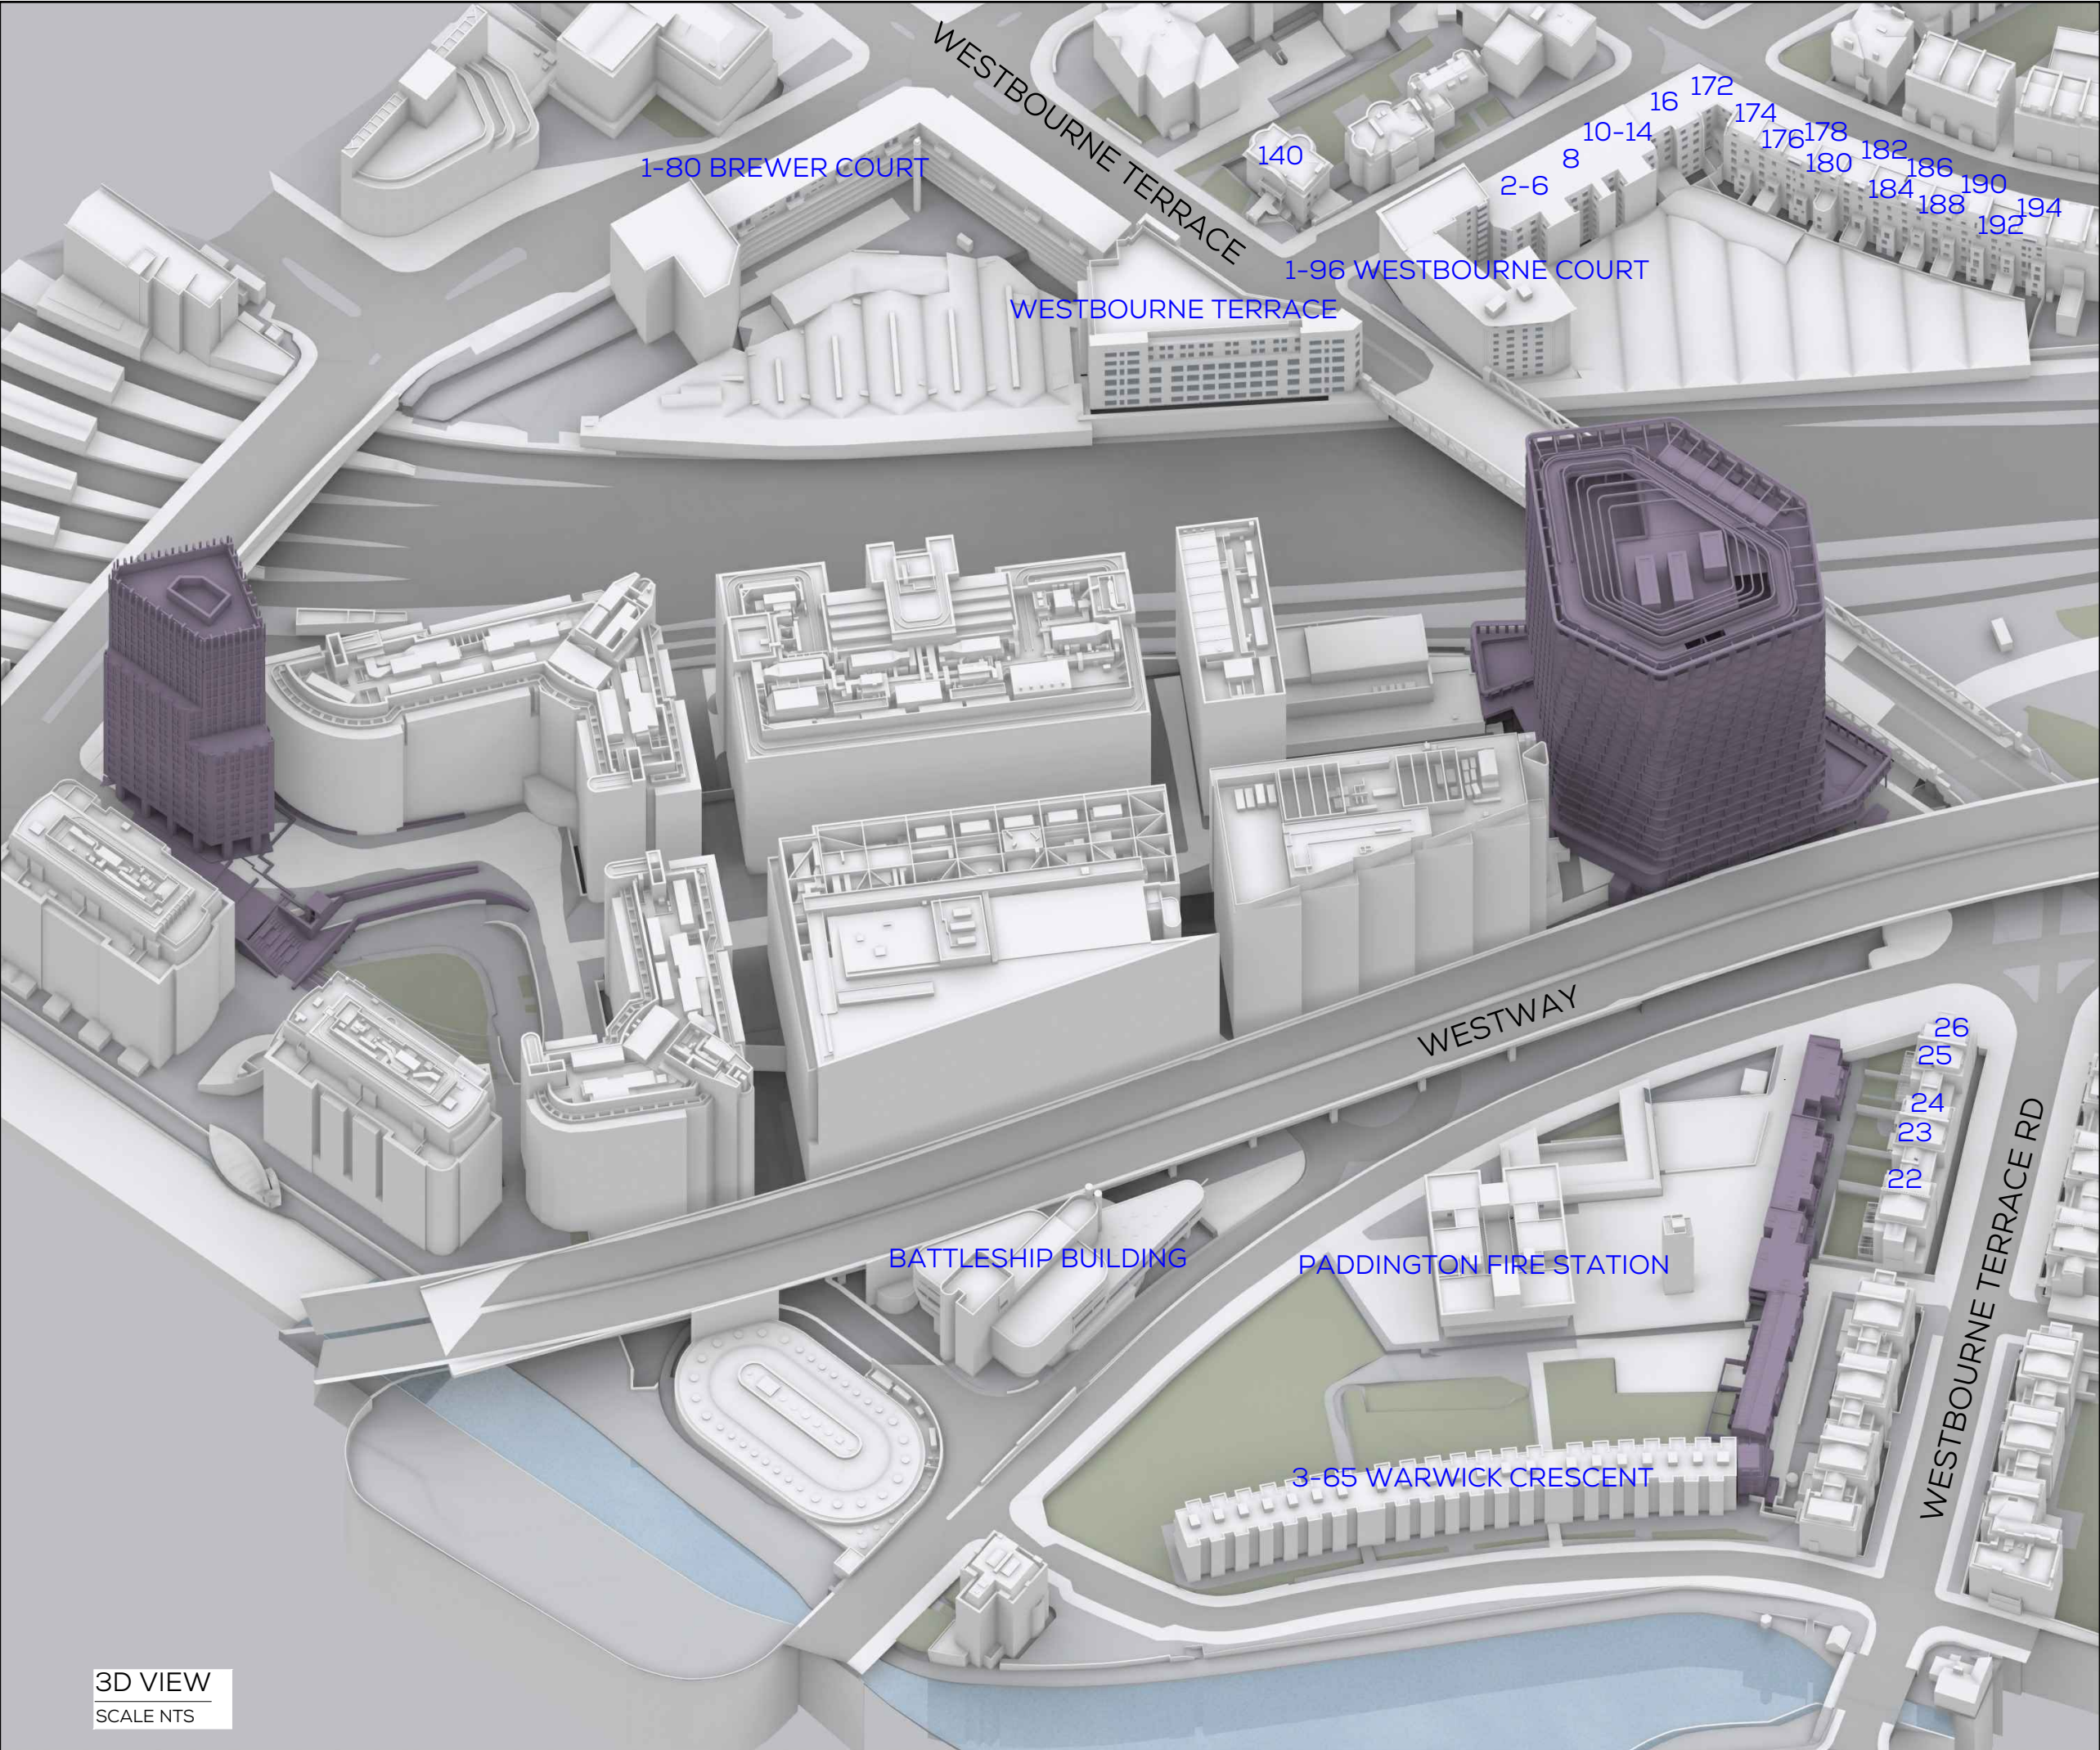

SOURCES OF INFORMATION

PROJECT 7650, GIA SURVEY INFO IR10
RECEIVED 03.03.2017

IR08 - VERTEX
RECEIVED 26.02.2019

IR42 - 5 KINGDOM STREET
RECEIVED 16.06.2020

ALL INFORMATION DISPLAYED IS SUBJECT TO A COMPLETE VERIFIABLE SITE SURVEY BEING UNDERTAKEN. GIA TAKES NO RESPONSIBILITY ON THE ACCURACY OR RELIABILITY OF THE DISPLAYED DATA SINCE A VERIFIED SITE SURVEY WAS NOT MADE AVAILABLE PRIOR TO THE GENERATION OF SUCH INFORMATION.

NOTES:
CUMULATIVE SCENARIO SHOWN IN PURPLE
ALL HEIGHTS AND DIMENSIONS GIVEN IN m AOD

N.B. DO NOT SCALE OFF THIS DRAWING

PROJECT:
5 KINGDOM STREET
LONDON - W2

DRAWING NAME:
3D VIEW PROPOSED
PROPOSED SCHEME IR42
CUMULATIVE SCENARIO


DWN BY	SCALE	CHK BY	DATE	REV No.
FS	NTS@A3	FS	JULY 20	A
PROJ No.	REL No.	ADDR No.	IS No.	DWG No.
14279	09	-	03	06



The Whitehouse
Belvedere Road
London SE1 8GA
t 020 7202 1400
f 020 7202 1401
mail@gia.uk.com
www.gia.uk.com

L O N D O N • M A N C H E S T E R

3D VIEW
SCALE NTS

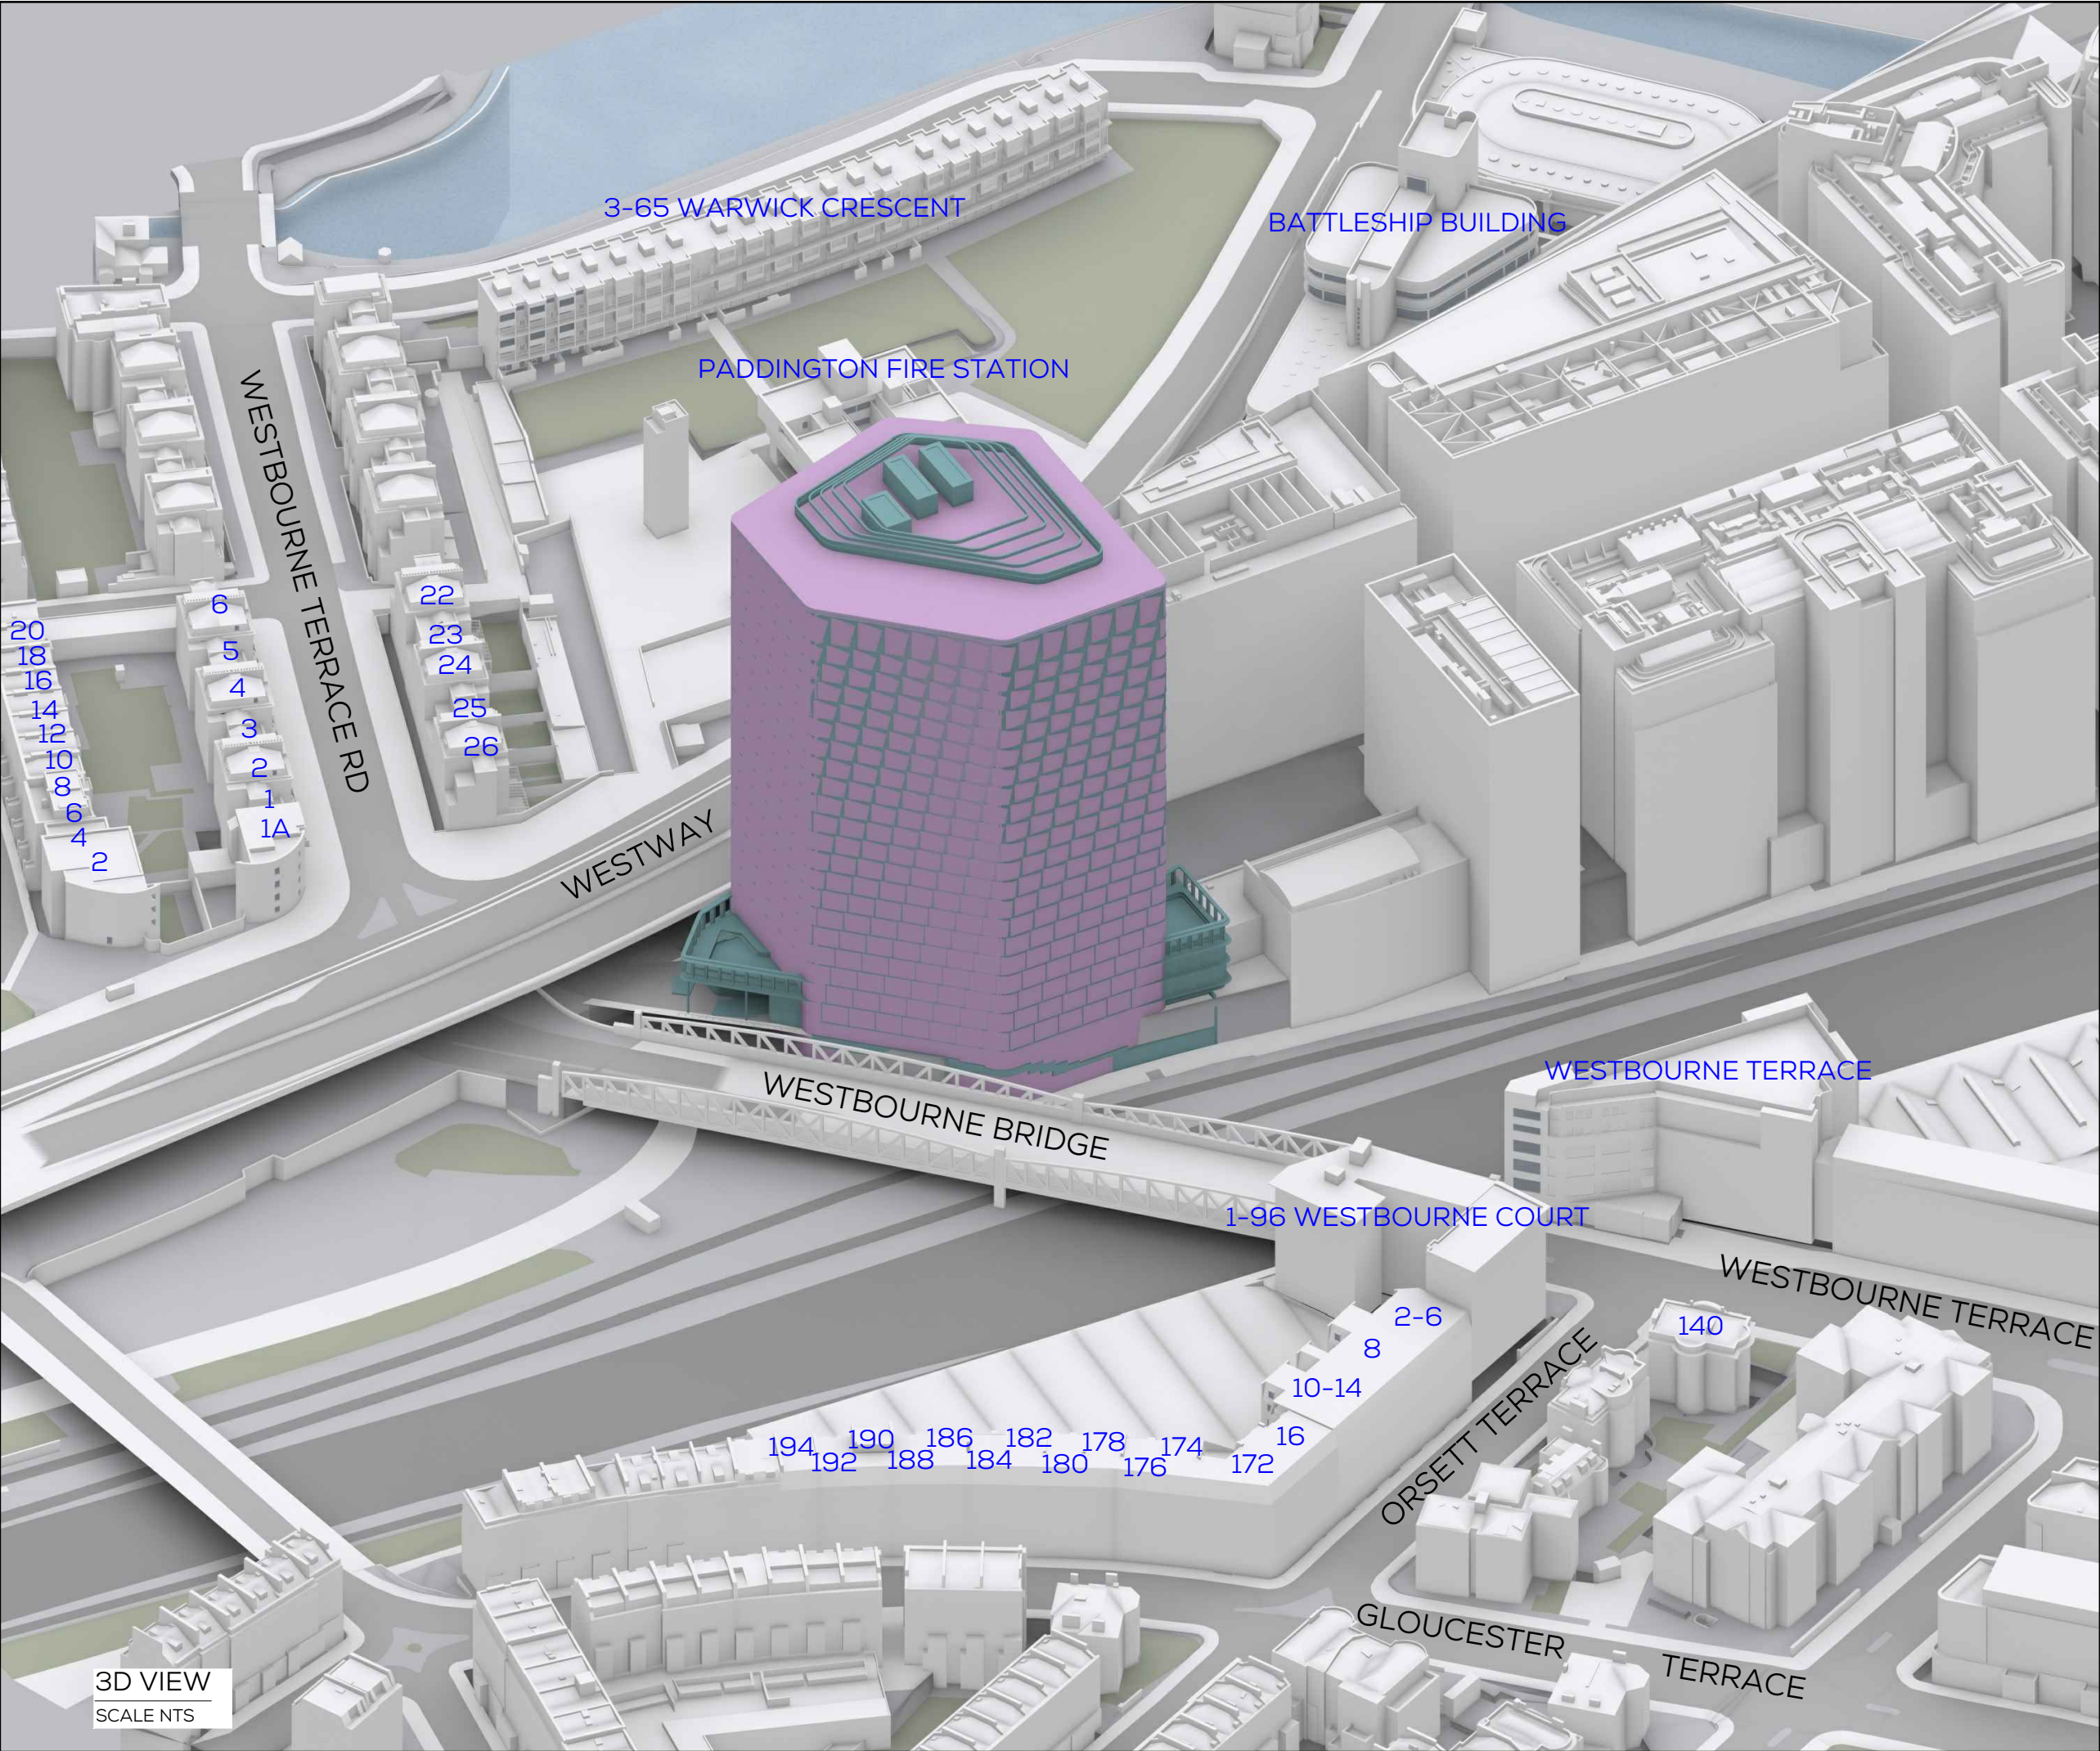

3D VIEW
SCALE NTS

SOURCES OF INFORMATION

PROJECT 7650, GIA SURVEY INFO IR10
RECEIVED 03.03.2017

IR08 - VERTEX
RECEIVED 26.02.2019

IR42 - 5 KINGDOM STREET
RECEIVED 16.06.2020

ALL INFORMATION DISPLAYED IS SUBJECT TO A COMPLETE VERIFIABLE SITE SURVEY BEING UNDERTAKEN. GIA TAKES NO RESPONSIBILITY ON THE ACCURACY OR RELIABILITY OF THE DISPLAYED DATA SINCE A VERIFIED SITE SURVEY WAS NOT MADE AVAILABLE PRIOR TO THE GENERATION OF SUCH INFORMATION.

NOTES:
PROPOSED SCHEME SHOWN IN TEAL
HISTORIC SCHEME SHOWN IN PURPLE
ALL HEIGHTS AND DIMENSIONS GIVEN IN m AOD

N.B. DO NOT SCALE OFF THIS DRAWING

PROJECT:
5 KINGDOM STREET
LONDON - W2

DRAWING NAME:
3D VIEW PROPOSED
PROPOSED SCHEME IR42
OVERLAID WITH
PROPOSED SCHEME IR33

DWN BY	SCALE	CHK BY	DATE	REV No.
FS	NTS@A3	FS	JULY 20	A
PROJ No.	REL No.	ADDR No.	IS No.	DWG No.
14279	09	-	01	07