


File Name: \\aecomnet.com\EN\UK\UKBAS1\Isle of Dogs & S Poplar\IWMSP\IWMSP-CAD-GIS\20. GISLayout\IWMSP_Site\200908_IsleDogs_Fig9_ThamesWaterSewerNetworkCapacity.mxd

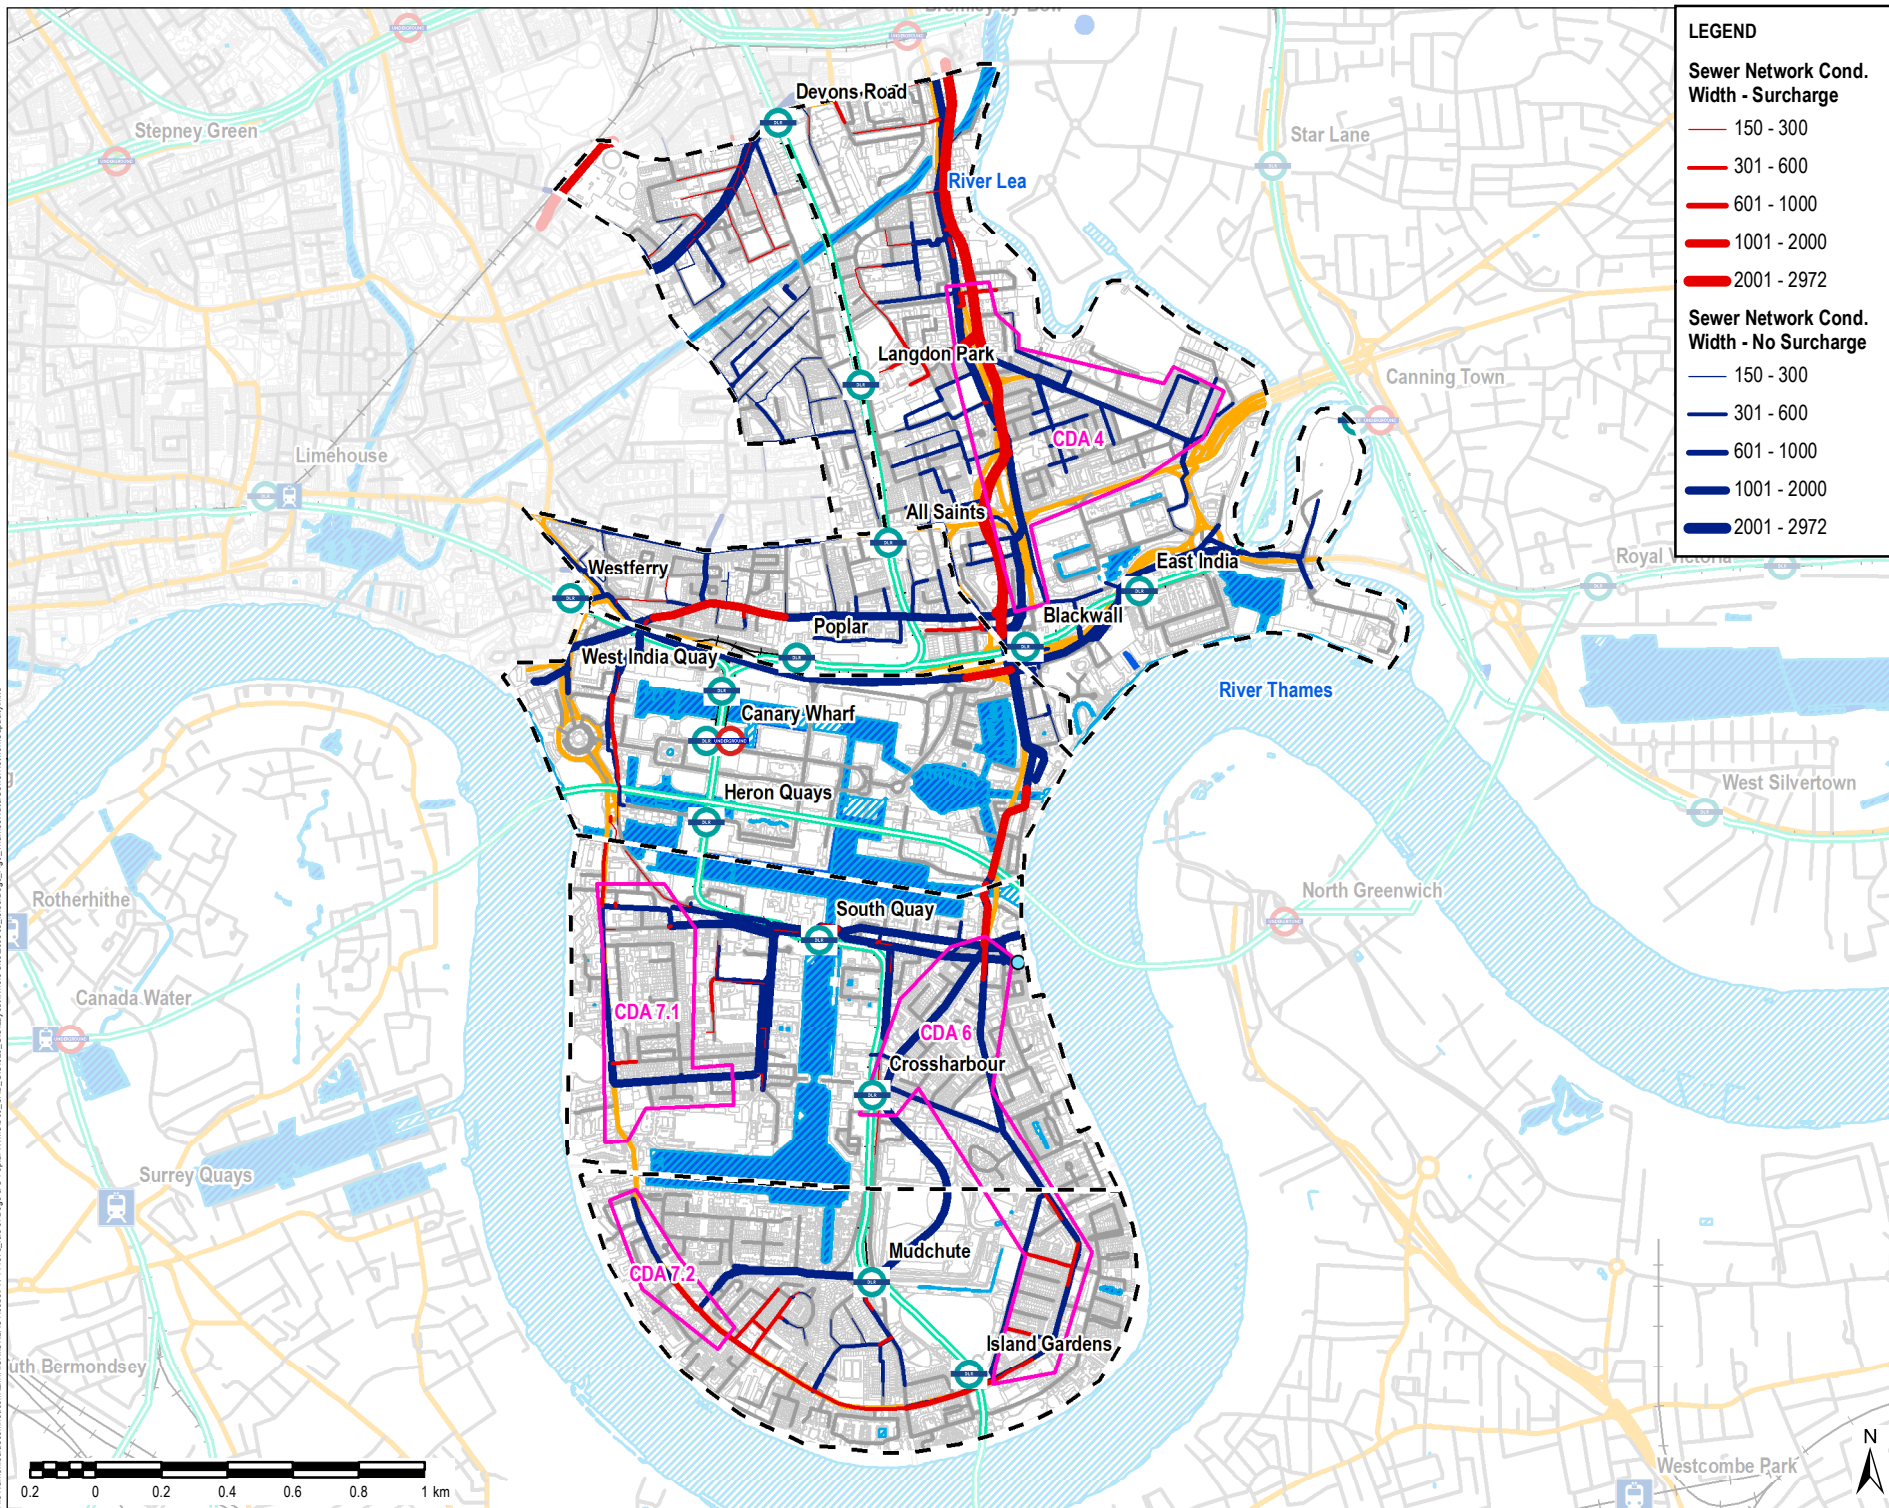

LEGEND	
Sewer Network Cond. Width - Surcharge	
	150 - 300
	301 - 600
	601 - 1000
	1001 - 2000
	2001 - 2972
Sewer Network Cond. Width - No Surcharge	
	150 - 300
	301 - 600
	601 - 1000
	1001 - 2000
	2001 - 2972

LEGEND	
	IWMSP Study Zone
	Thames Water SW Pumping Station
	Docklands Light Railway
	Railway
	Primary and Secondary Road
	Minor Road
	Critical Drainage Area
	LDF Blue Ribbon Network
	Surface Water Area

Copyright
Copyright contains Ordnance Survey, 2019. National Grid Data © 2019. Contains Environment Agency Data © 2019. Contains Historic England Data © 2019. Contains Natural England Data © 2019.

Purpose of Issue			
FINAL			
Client			
GREATER LONDON AUTHORITY			
Project Title			
ISLE OF DOGS AND SOUTH POPLAR INTEGRATED WATER MANAGEMENT PLAN			
Drawing Title			
THAMES WATER SEWER NETWORK CAPACITY			
Drawn LL	Checked AD	Approved SL	Date 09/09/2020
AECOM Internal Project No. 60617450		Scale @ A4 1:23,000	
THIS DOCUMENT HAS BEEN PREPARED PURSUANT TO AND IS SUBJECT TO THE TERMS OF AECOM'S APPOINTMENT BY ITS CLIENT. AECOM ACCEPTS NO LIABILITY FOR ANY USE OF THIS DOCUMENT OTHER THAN BY ITS ORIGINAL CLIENT OR FOLLOWING AECOM'S EXPRESS AGREEMENT TO SUCH USE, AND ONLY FOR THE PURPOSES FOR WHICH IT WAS PREPARED AND PROVIDED.			
AECOM Algate Tower 2 Leman Street London, E1 8FA United Kingdom T +44 (0)20 445 2000 aecom.com			
Drawing Number			Rev
FIGURE 9			0