
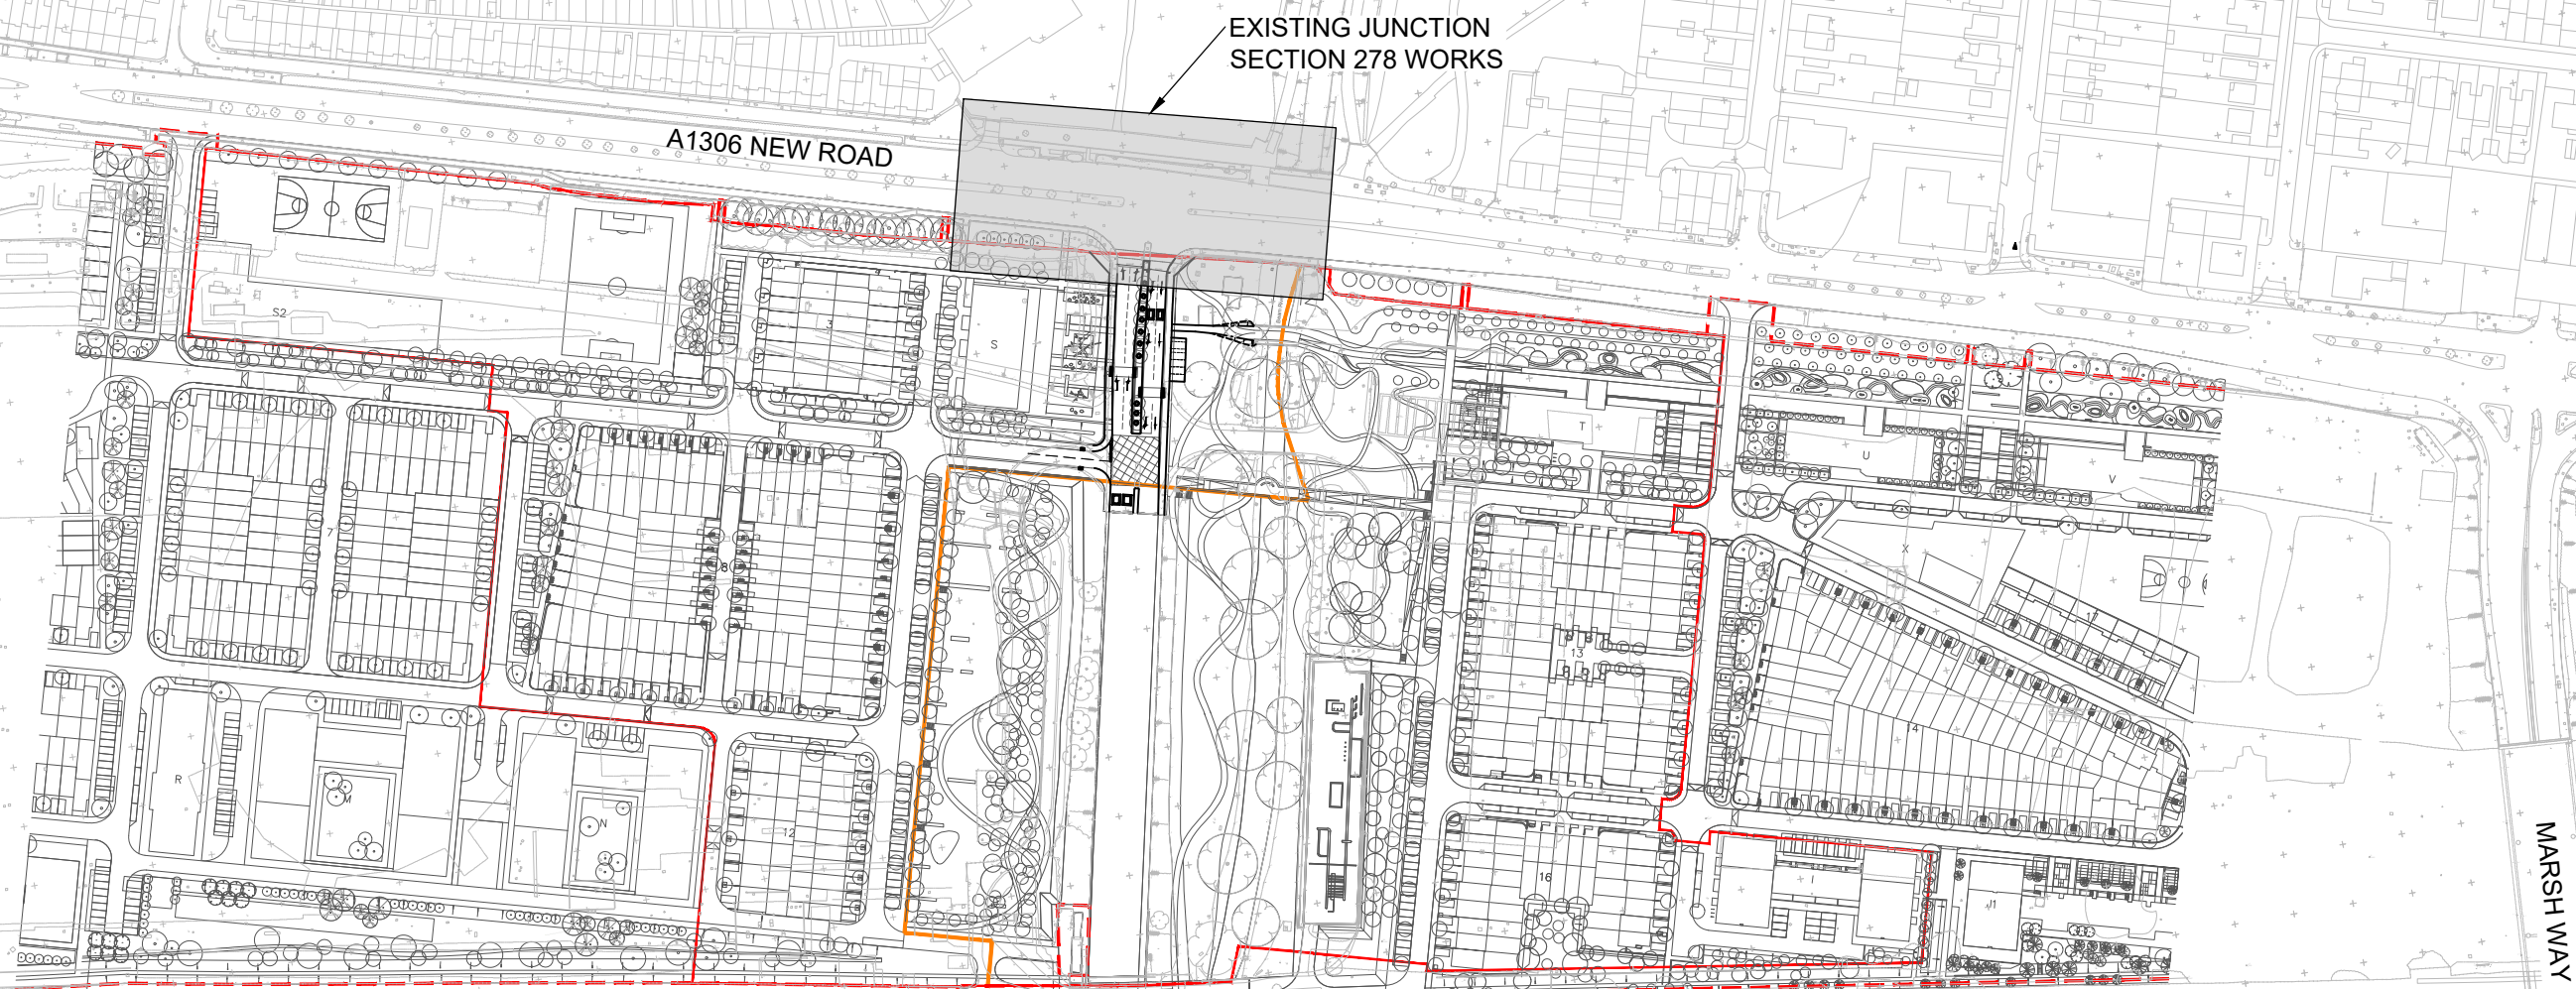


General Notes

1. THIS DRAWING SHALL BE READ IN CONJUNCTION WITH ALL RELEVANT ARCHITECTS', ENGINEERS' AND SPECIALISTS' DRAWINGS, SPECIFICATIONS AND THE CONTRACT DOCUMENTS WITH THE CONTRACTOR NOTIFYING THE ENGINEER OF ANY DISCREPANCIES.

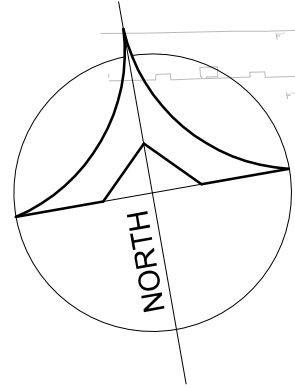

KEY PLAN  
SCALE 1:2500

.PLANNING.

P1	PRELIMINARY ISSUE	BWL	05.07.19
Rev	Revisions	By	Date

**BRAND  
CONSULTING**

Goldlay House  
Parkway  
Chelmsford  
CM2 7PR  
t: 01245 265263  
e: bcl@brandconsultingltd.co.uk



London Upminster

B.S. EN ISO 9001  
APPROVED G.M.S

Client:

COUNTRYSIDE

L&Q

Project Title:  
**PHASE 2,  
BEAM PARK,  
DAGENHAM**

Drawing Title:  
**GLA PHASE 2 RMA  
SECTION 278 WORKS  
LOCATION PLAN**

Drawn:	AW	Checked:	GW
Scale:	1:2500 @ A1	Date:	JUNE 2019

Drawing No:  
**11433-PH2-8113 P1**