


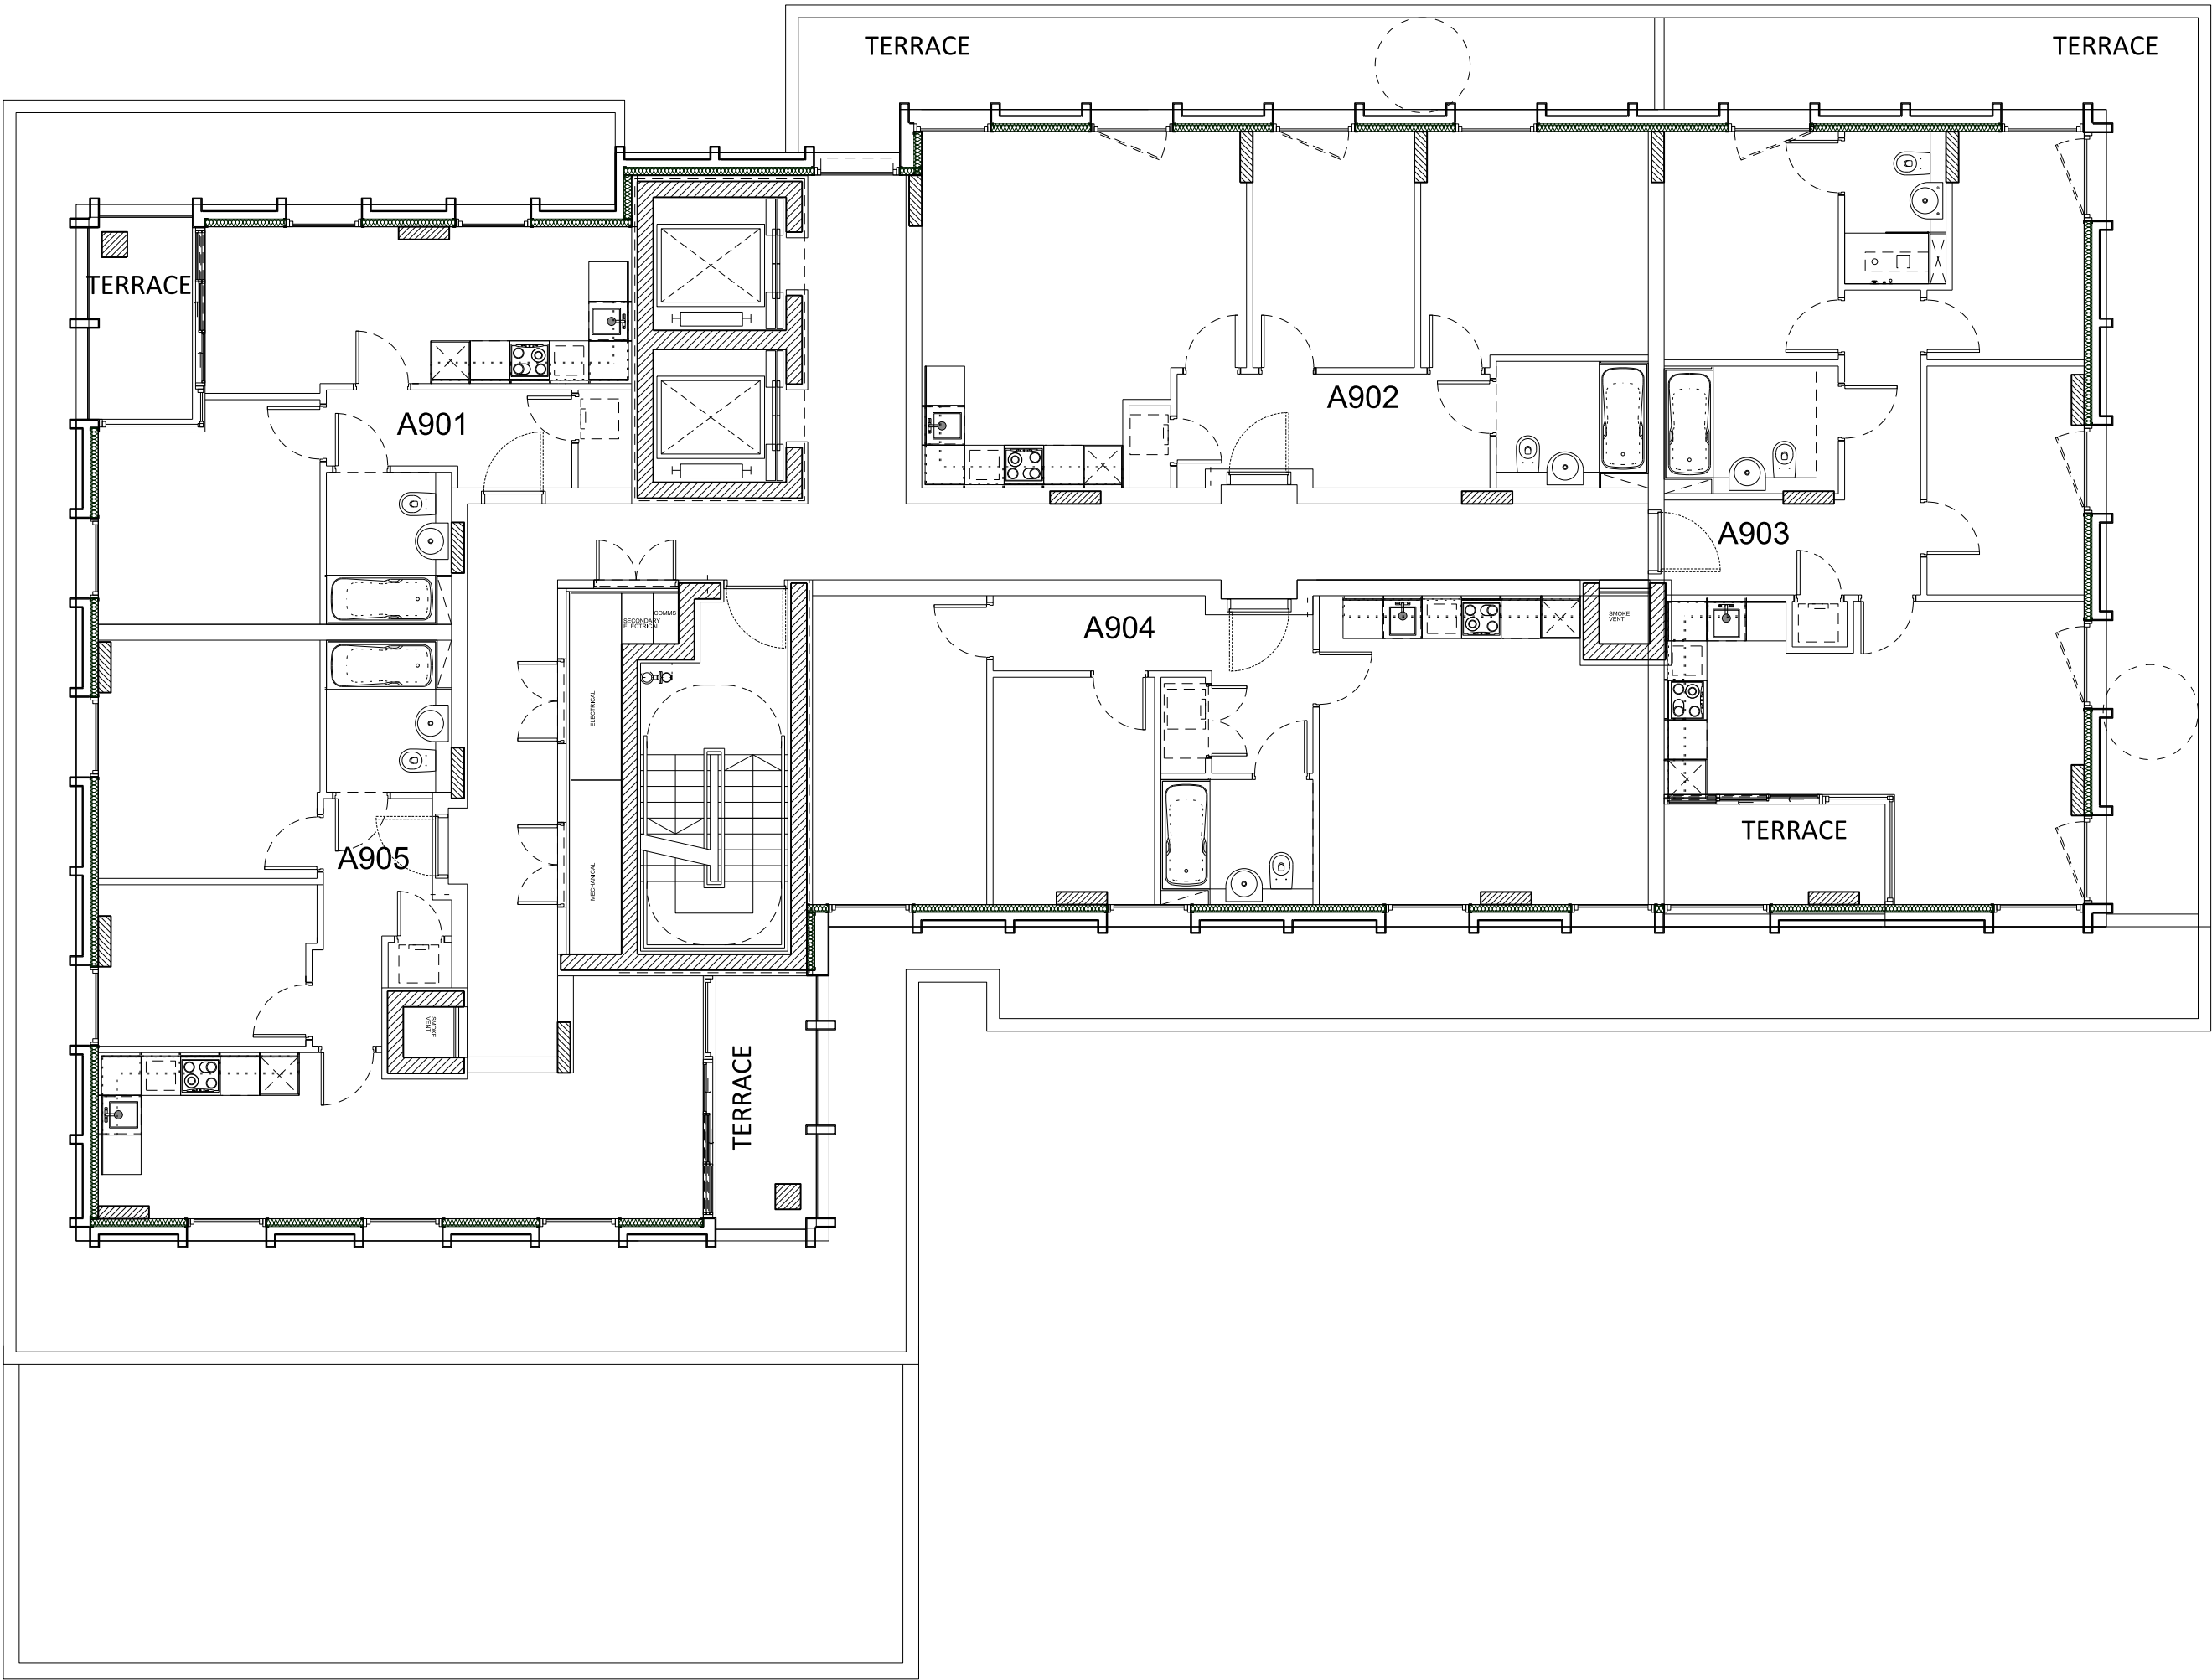

01 Level 09 plan  
Section 1


This drawing is copyright  
Do not scale off dimensions.  
All dimensions to be checked on site by contractor.  
Contractor to report any dimensional discrepancies,  
errors or omissions prior to commencing on site.

NOTE:

1- All internal layouts and furnishings are shown for  
indicative purposes only.  
2- All landscape layouts are shown for indicative  
purposes only.

|  |  |  |
|--|--|--|
|  |  |  |
|  |  |  |
|  |  |  |
|  |  |  |
|  |  |  |
|  |  |  |
|  |  |  |
|  |  |  |

|     |            |                               |
|-----|------------|-------------------------------|
| B   | 03/12/2018 | Amendments as agreed with GLA |
| A   | 16/03/2018 | Layout amended                |
| Rev | Date       | Description                   |

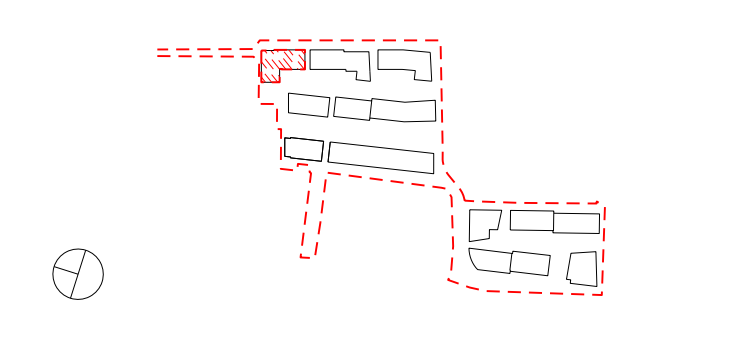

Project Title  
**CHARLTON RIVERSIDE - PHASE 1 - RS**

Drawing Title  
**Building A**

**Plot A**

**Apartment Layouts**

**Level 09**

Reason for Issue  
**Planning RS**

Status

For approval

|              |                   |                 |
|--------------|-------------------|-----------------|
| Job No       | Scale             | Date            |
| <b>10046</b> | <b>1:100 @ A1</b> | <b>DEC 2017</b> |

|                                      |          |
|--------------------------------------|----------|
| Drawing No                           | Revision |
| <b>10046-A-DRG-A-G200-2009-PL-RS</b> | <b>B</b> |

**SimpsonHaugh**  
AND PARTNERS

|   |                                                                                                |
|---|------------------------------------------------------------------------------------------------|
| MANCHESTER<br>Riverside, 4 Commercial St<br>Manchester M15 4RQ<br>+44 (0)161 835 2345<br>www.simpsonhaugh.com | LONDON<br>5-8 Roberts Place<br>London EC1R 9BB<br>+44 (0)20 7549 4000<br>mail@simpsonhaugh.com |
|---|------------------------------------------------------------------------------------------------|