



This drawing is copyright
Do not scale off dimensions.
All dimensions to be checked on site by contractor.
Contractor to report any dimensional discrepancies,
errors or omissions prior to commencing on site.

- NOTE:
- 1- All internal layouts and furnishings are shown for indicative purposes only.
 - 2- All landscape layouts are shown for indicative purposes only.

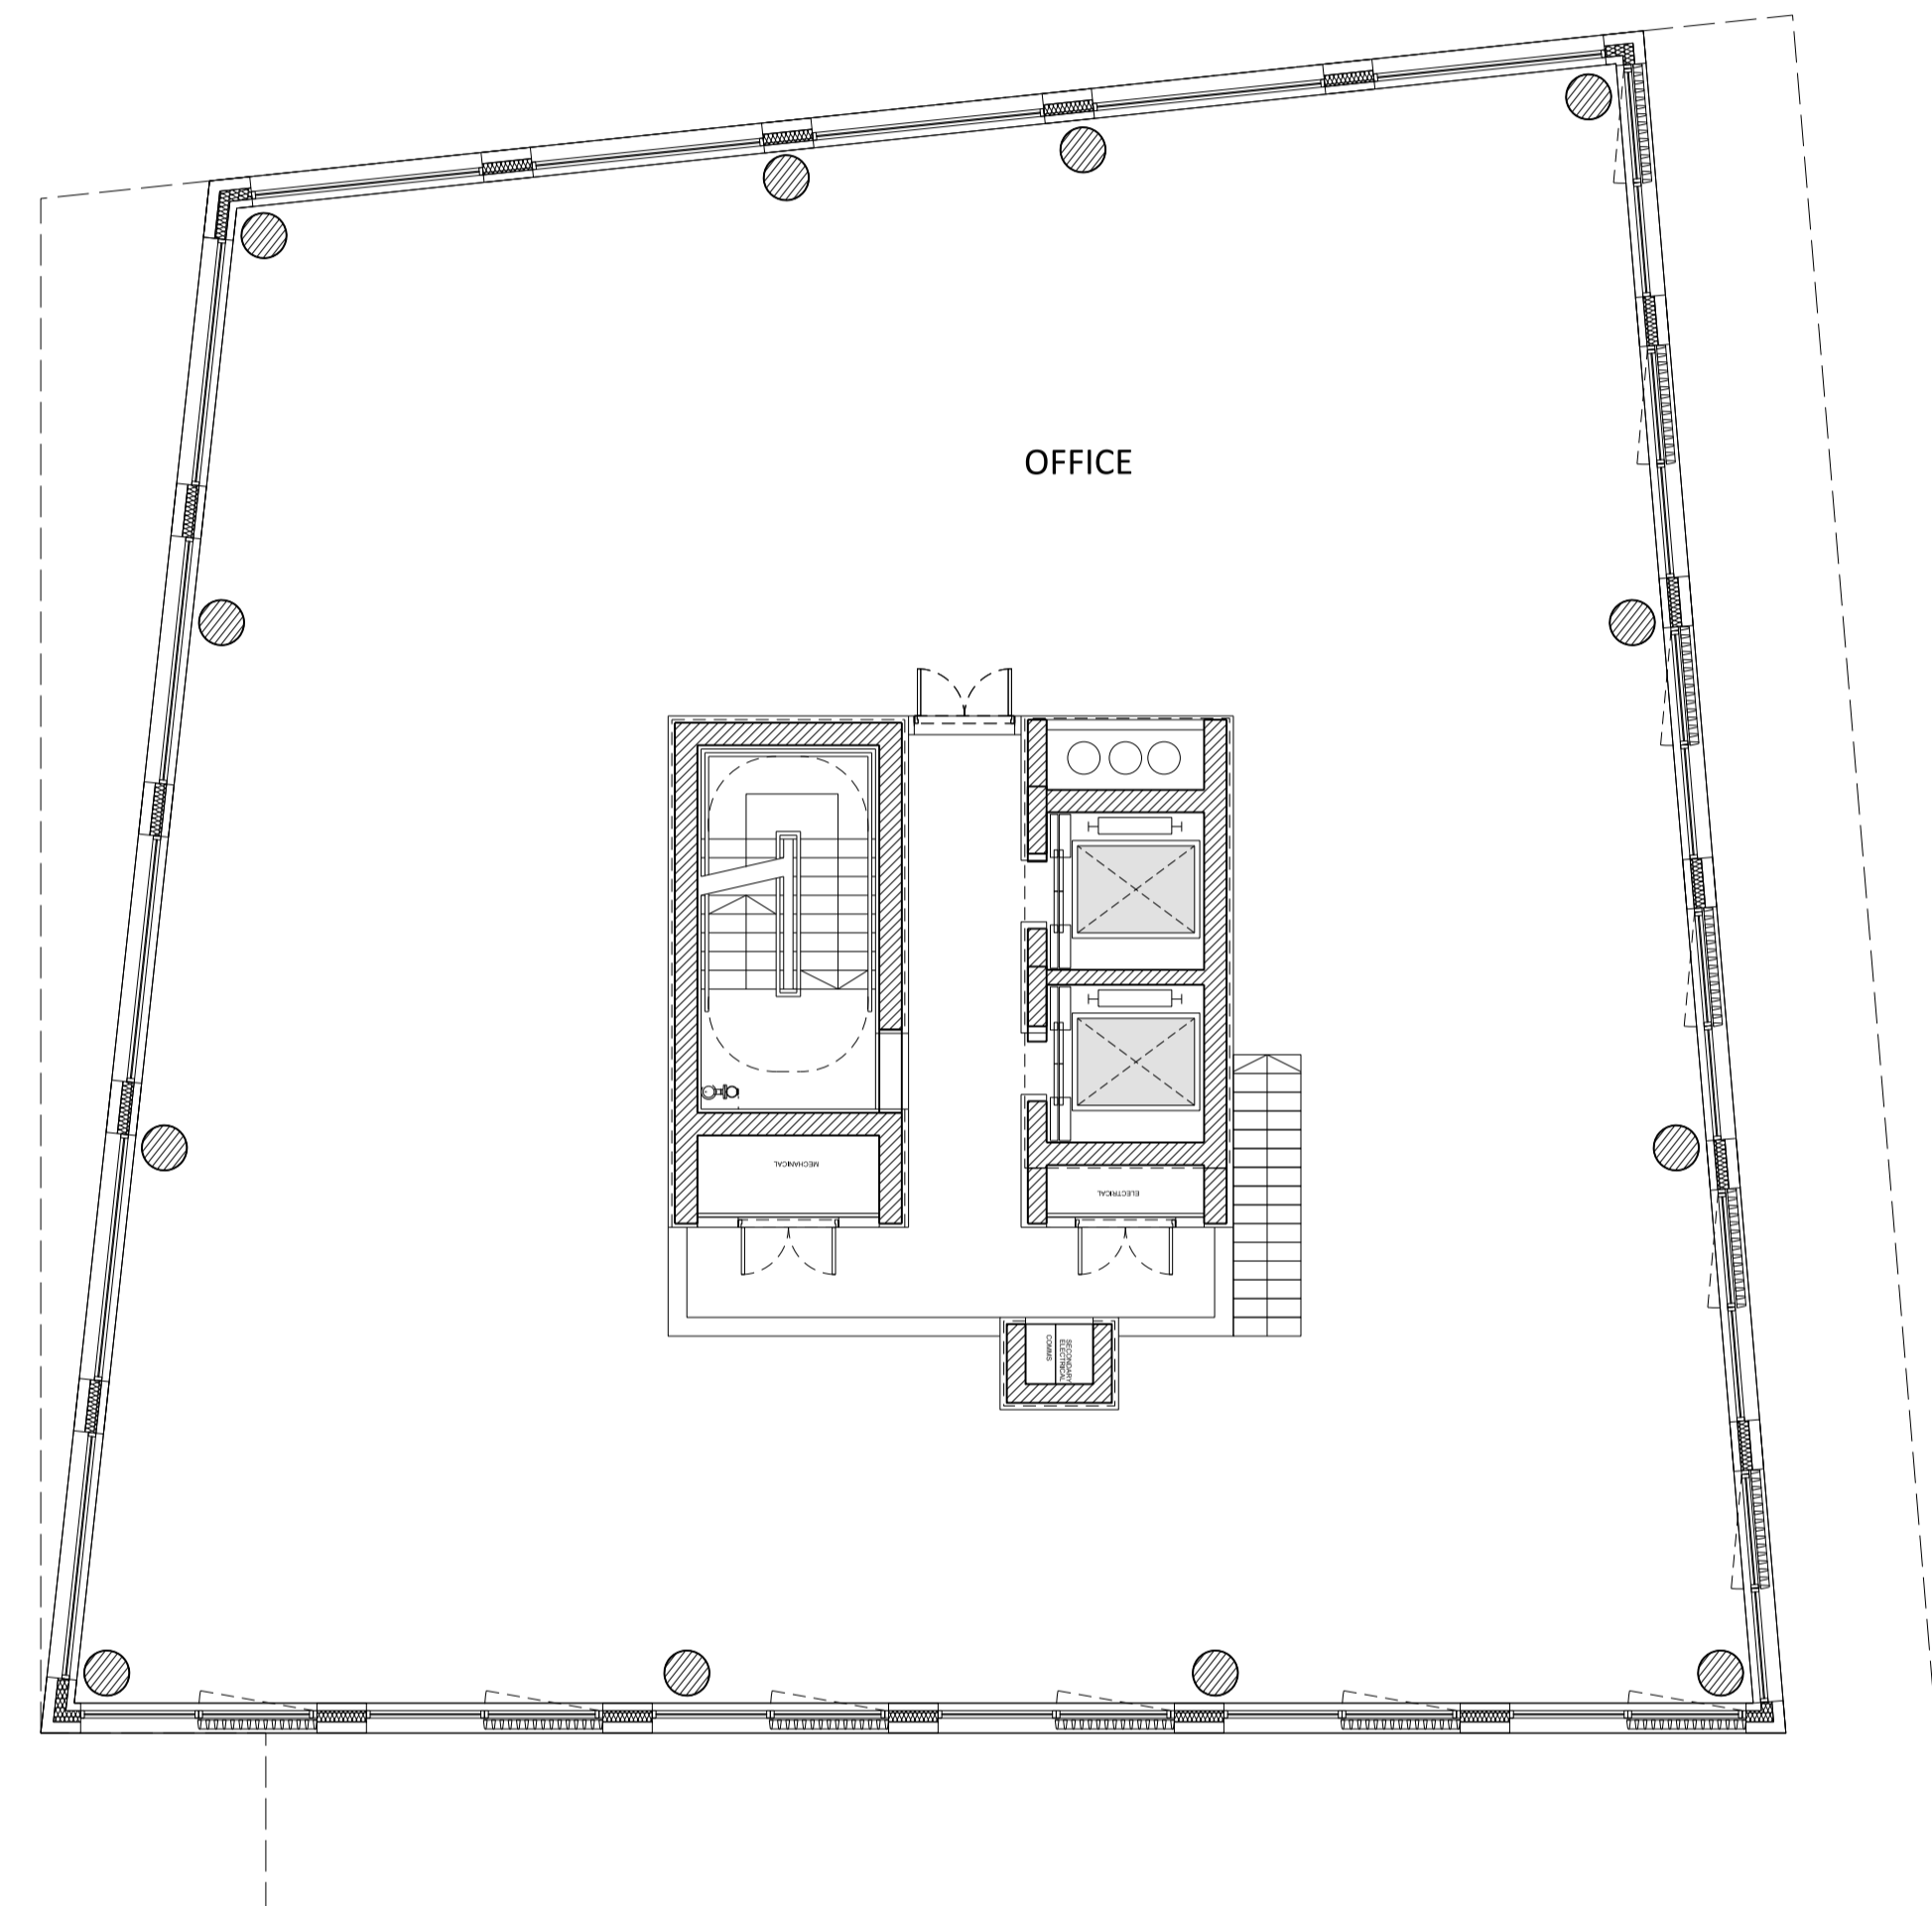

01 Level 01 Plan

Rev	Date	Description
A	03/12/2018	Amendments as agreed with GLA

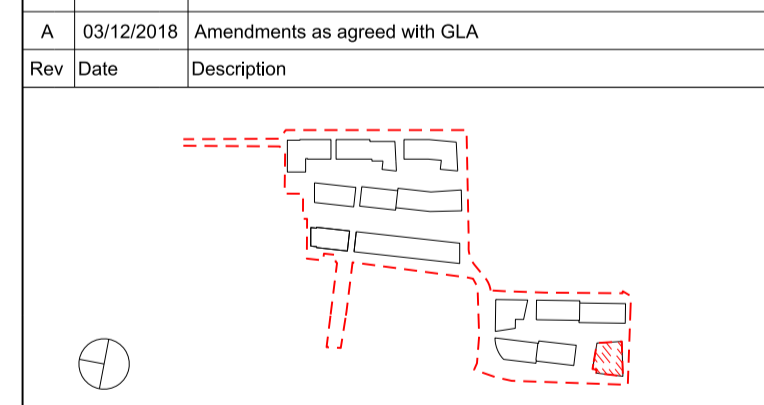

Project Title
CHARLTON RIVERSIDE - PHASE 1 - RS

Drawing Title
Building O

Plot B

Apartment Layouts

Level 01

Reason for Issue
Planning RS

Status
For approval

Job No	Scale	Date
10046	1:100 @ A1	DEC 2017

Drawing No	Revision
10046-A-DRG-O-G200-2001-PL-RS	A

SimpsonHaugh
AND PARTNERS

MANCHESTER
Riverside, 4 Commercial St
Manchester M13 4RD
+44 (0)161 835 2345
www.simpsonhaugh.com

LONDON
5-8 Roberts Place
London EC1R 9BB
+44 (0)20 7549 4000
mail@simpsonhaugh.com