


No dimensions are to be scaled from this drawing.  
 All dimensions are to be checked on site.  
 Area measurements for indicative purposes only.

This drawing is the property of Exterior Architecture Ltd.  
 No part of the drawing may be reproduced in any manner  
 without permission from Exterior Architecture Ltd.


Client  
**ROCKWELL**

LEGEND


	PROPOSED FALLS
	PROPOSED LEVELS
	EXISTING LEVELS TO BE RETAINED

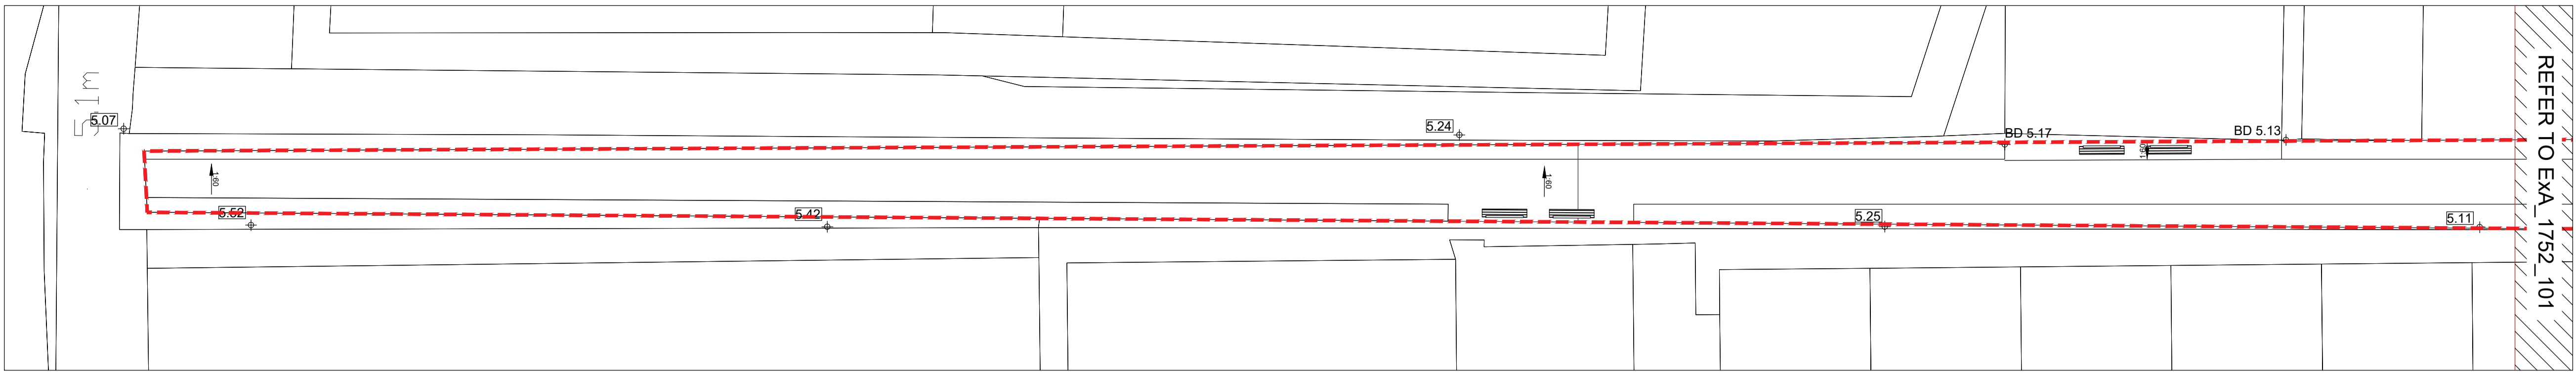

INSET A

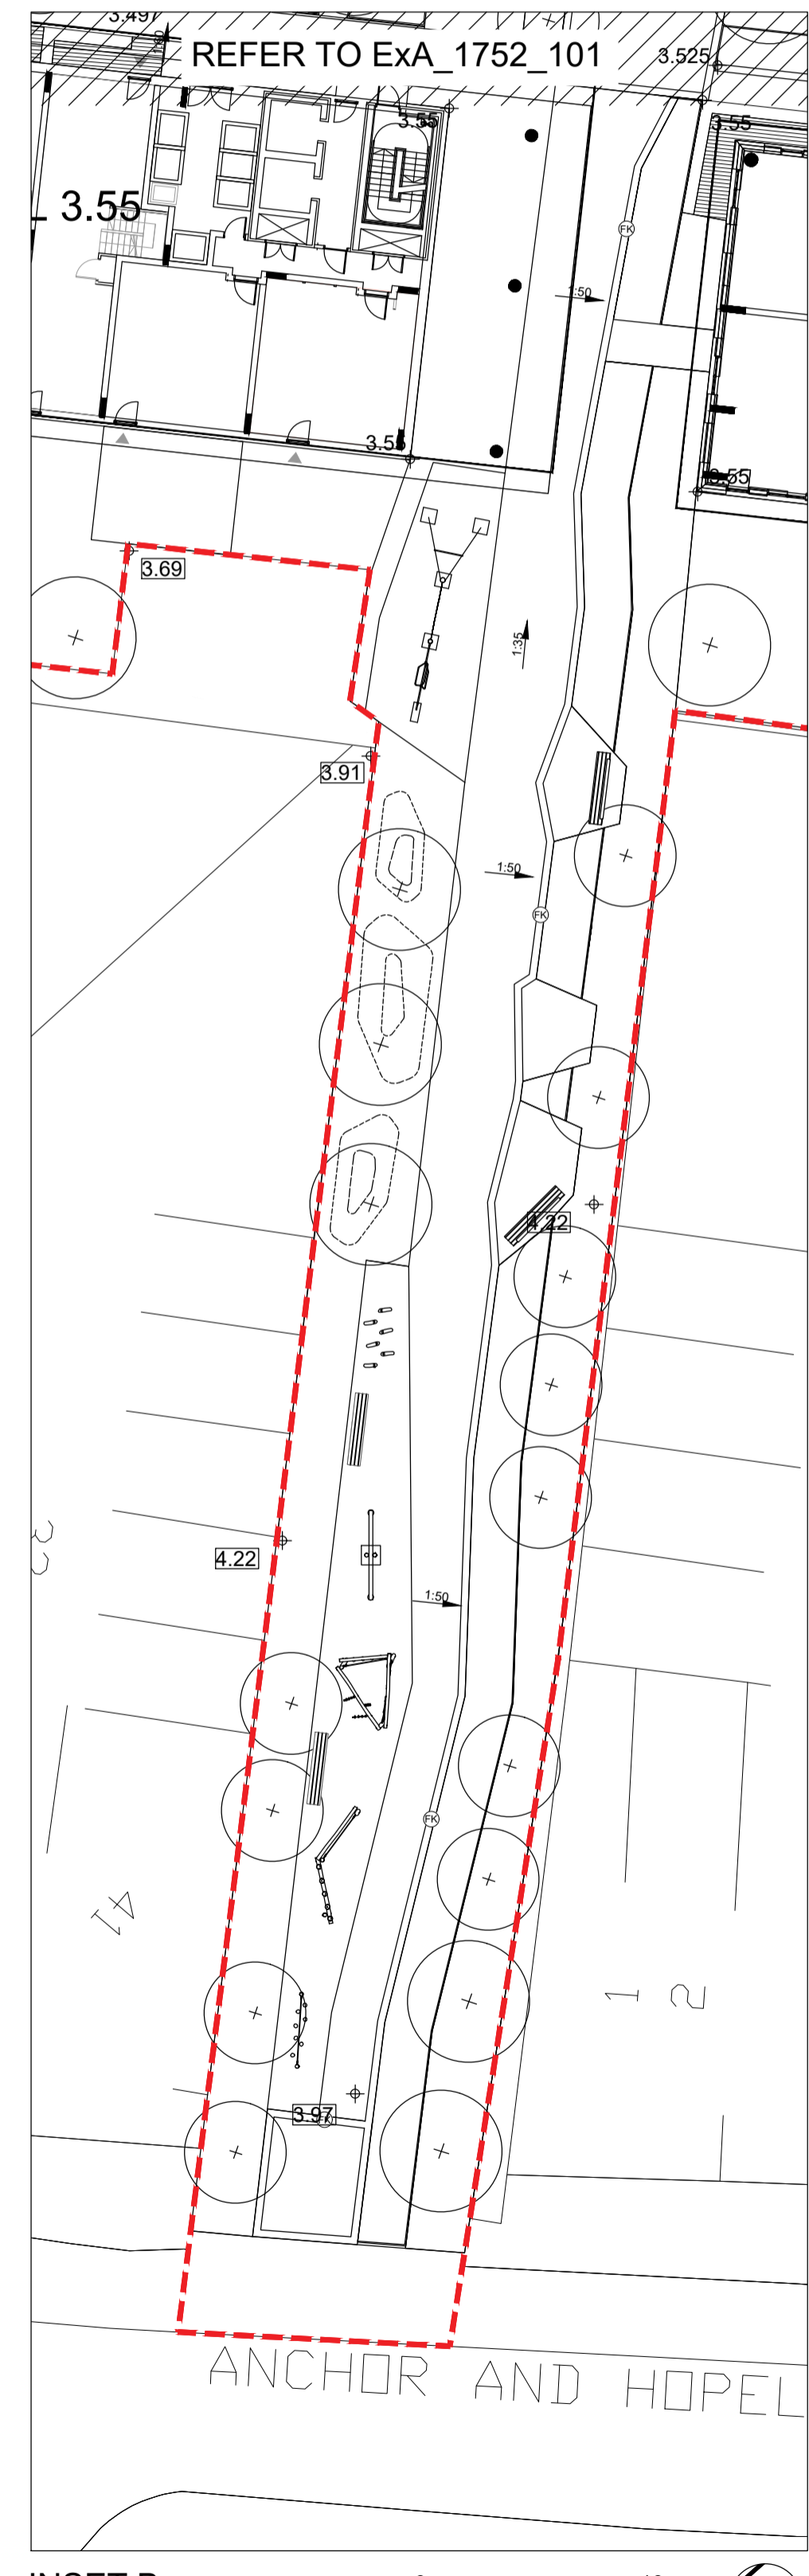

INSET B

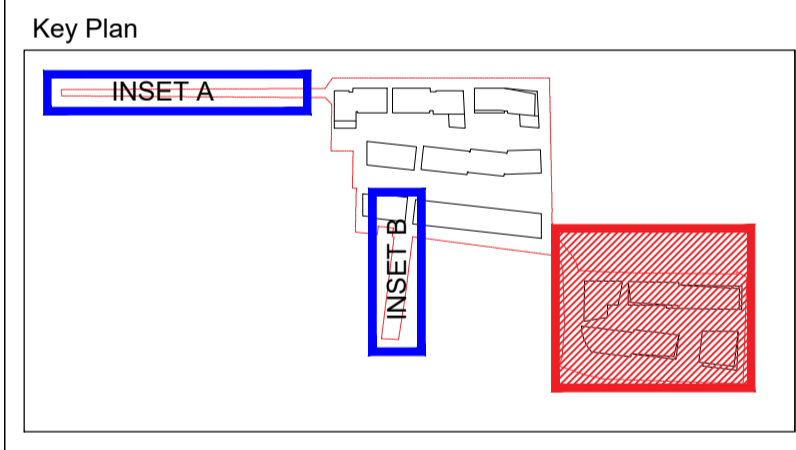

B	GLA AMENDMENT	30.11.2018
A	GLA RESPONSE	28.09.2018
Rev	Description	Date

**EXTERIOR ARCHITECTURE**

LONDON: Studio 1S, Hewlett House, Havelock Terrace, London, SW8 4AS  
 MANCHESTER: Studio 537, The Royal Exchange, St Anns Square, Manchester, M2 7DH  
 E-Mail: office@exteriorarchitecture.com  
 Web: www.exteriorarchitecture.com

Project title  
**CHARLTON PHASE 01**

Drawing title  
**LEVELS GROUND FLOOR SHEET 2 OF 2**

Issued By	London	T: 020 7978 2101
Scale	1:250 @ A1	Drawn ExA
Status	PLANNING	Checked KI
Date	DEC 2017	Approved SM

Drawing number  
**EXA\_1752\_302**

Revision  
**B**



P:\LONDON PROJECTS\2017\1752\_CHARLTON PHASE 01 CAD\02 SHEET LAYOUT\EXA\_1752\_302.DWG