




00

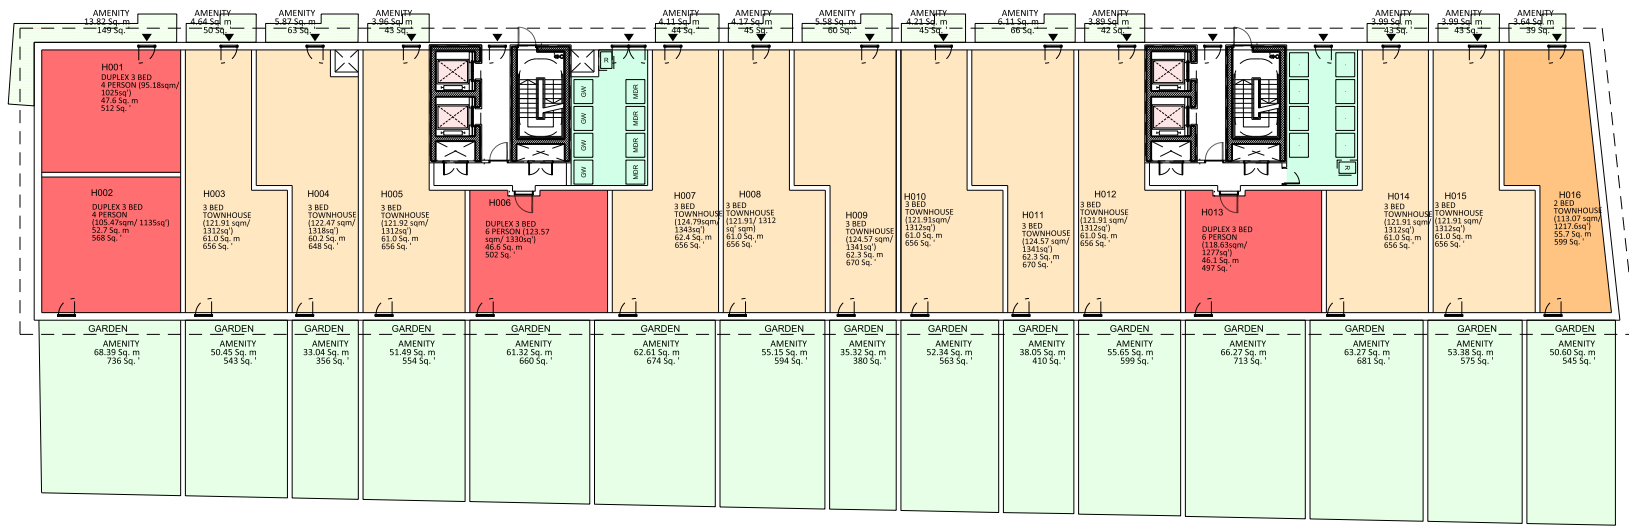


03

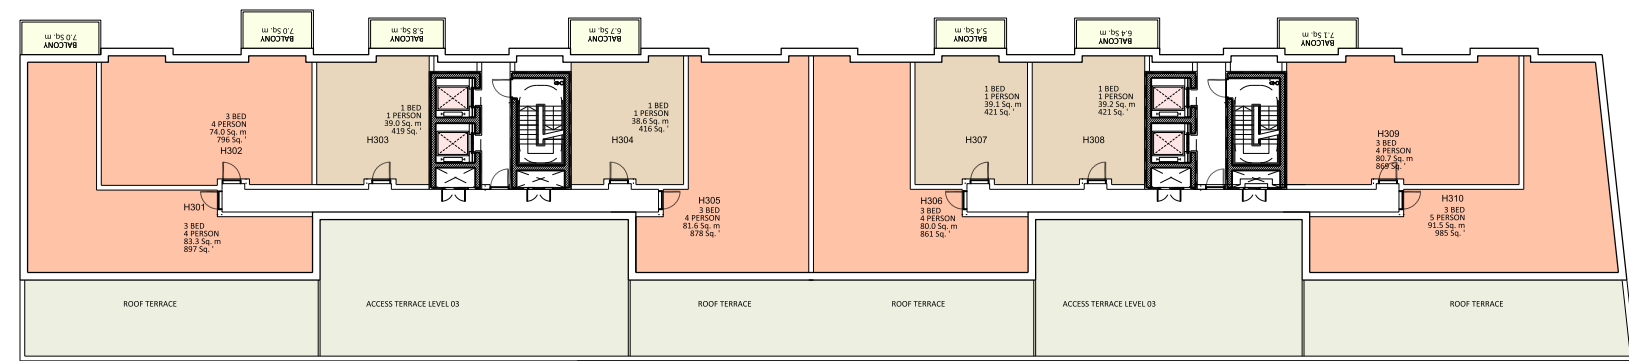


01

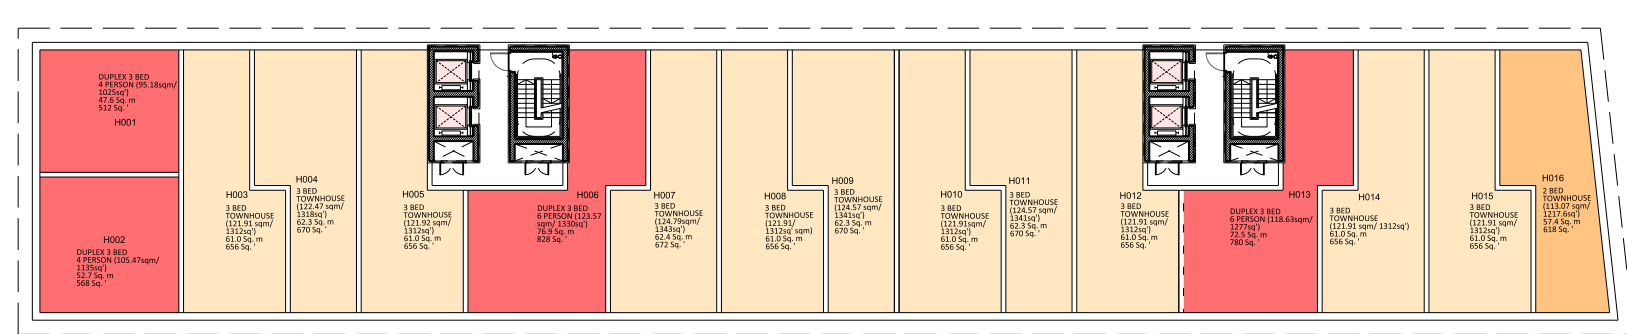

RF

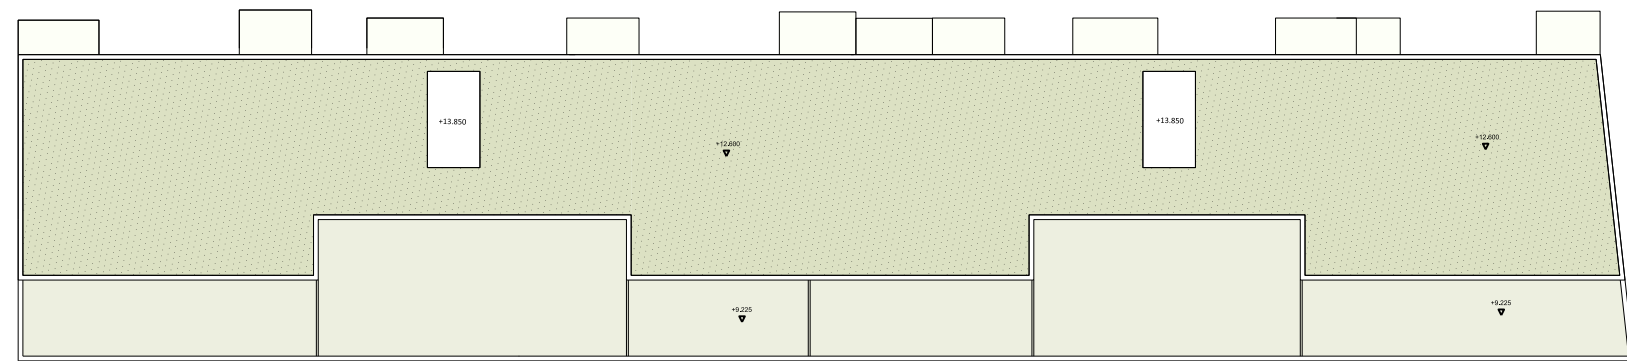


02

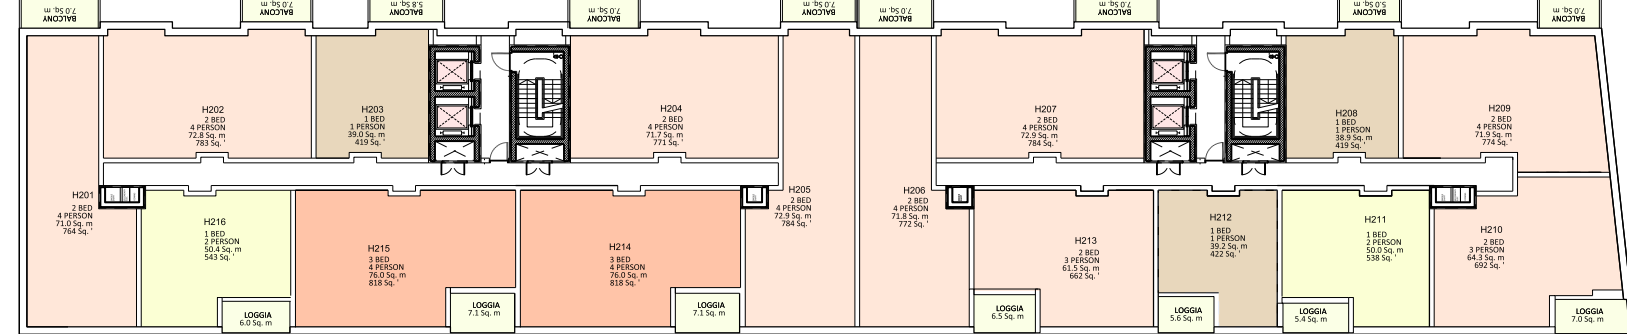

This drawing is copyright
Do not scale off dimensions.
All dimensions to be checked on site by contractor.
Contractor to report any dimensional discrepancies,
errors or omissions prior to commencing on site.
NOTE:
1- All internal layouts and furnishings are shown for
indicative purposes only.
2- All landscape layouts are shown for indicative
purposes only.

- Apartment 4 Bed
- Apartment 3 Bed
- Apartment 2 Bed
- Apartment 1 Bed
- Studio
- Townhouse 3 Bed
- Townhouse 2 Bed
- Duplex 4 Bed
- Duplex 3 Bed
- Duplex 2 Bed
- Community
- Bins
- Work Space
- Cycle Store

C	03/12/2018	Amendments as agreed with GLA
B	16/03/2018	Layouts amended
A	16/02/2018	Level 04/05 removed, Level 03 missing, layout and facade amended
Rev	Date	Description

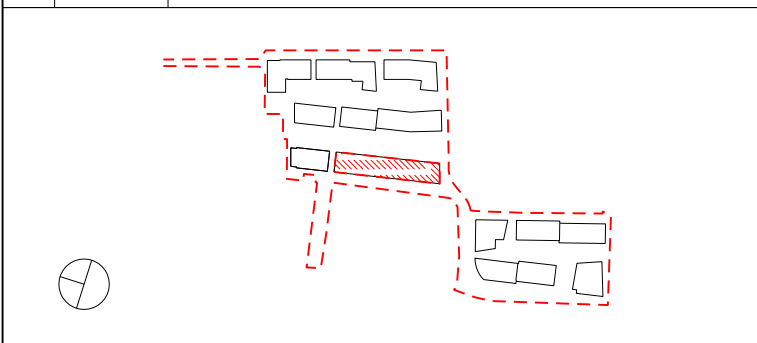

Project Title
CHARLTON RIVERSIDE - PHASE 1 - RS
Drawing Title
Building H
Plot A
Unit Matrix

Reason for Issue
Planning
Status

For approval
Job No
10046
Scale
1/400 @A1
Date
DEC2017

Drawing No
10046-A-DRG-H-F900-2000-PL-RS
Revision
C

SimpsonHaugh
AND PARTNERS
MANCHESTER
Riverside, 4 Commercial St
Manchester M15 4RQ
+44 (0)161 835 2345
www.simpsonhaugh.com
LONDON
5-8 Roberts Place
London EC1R 9BB
+44 (0)20 7549 4000
mail@simpsonhaugh.com