


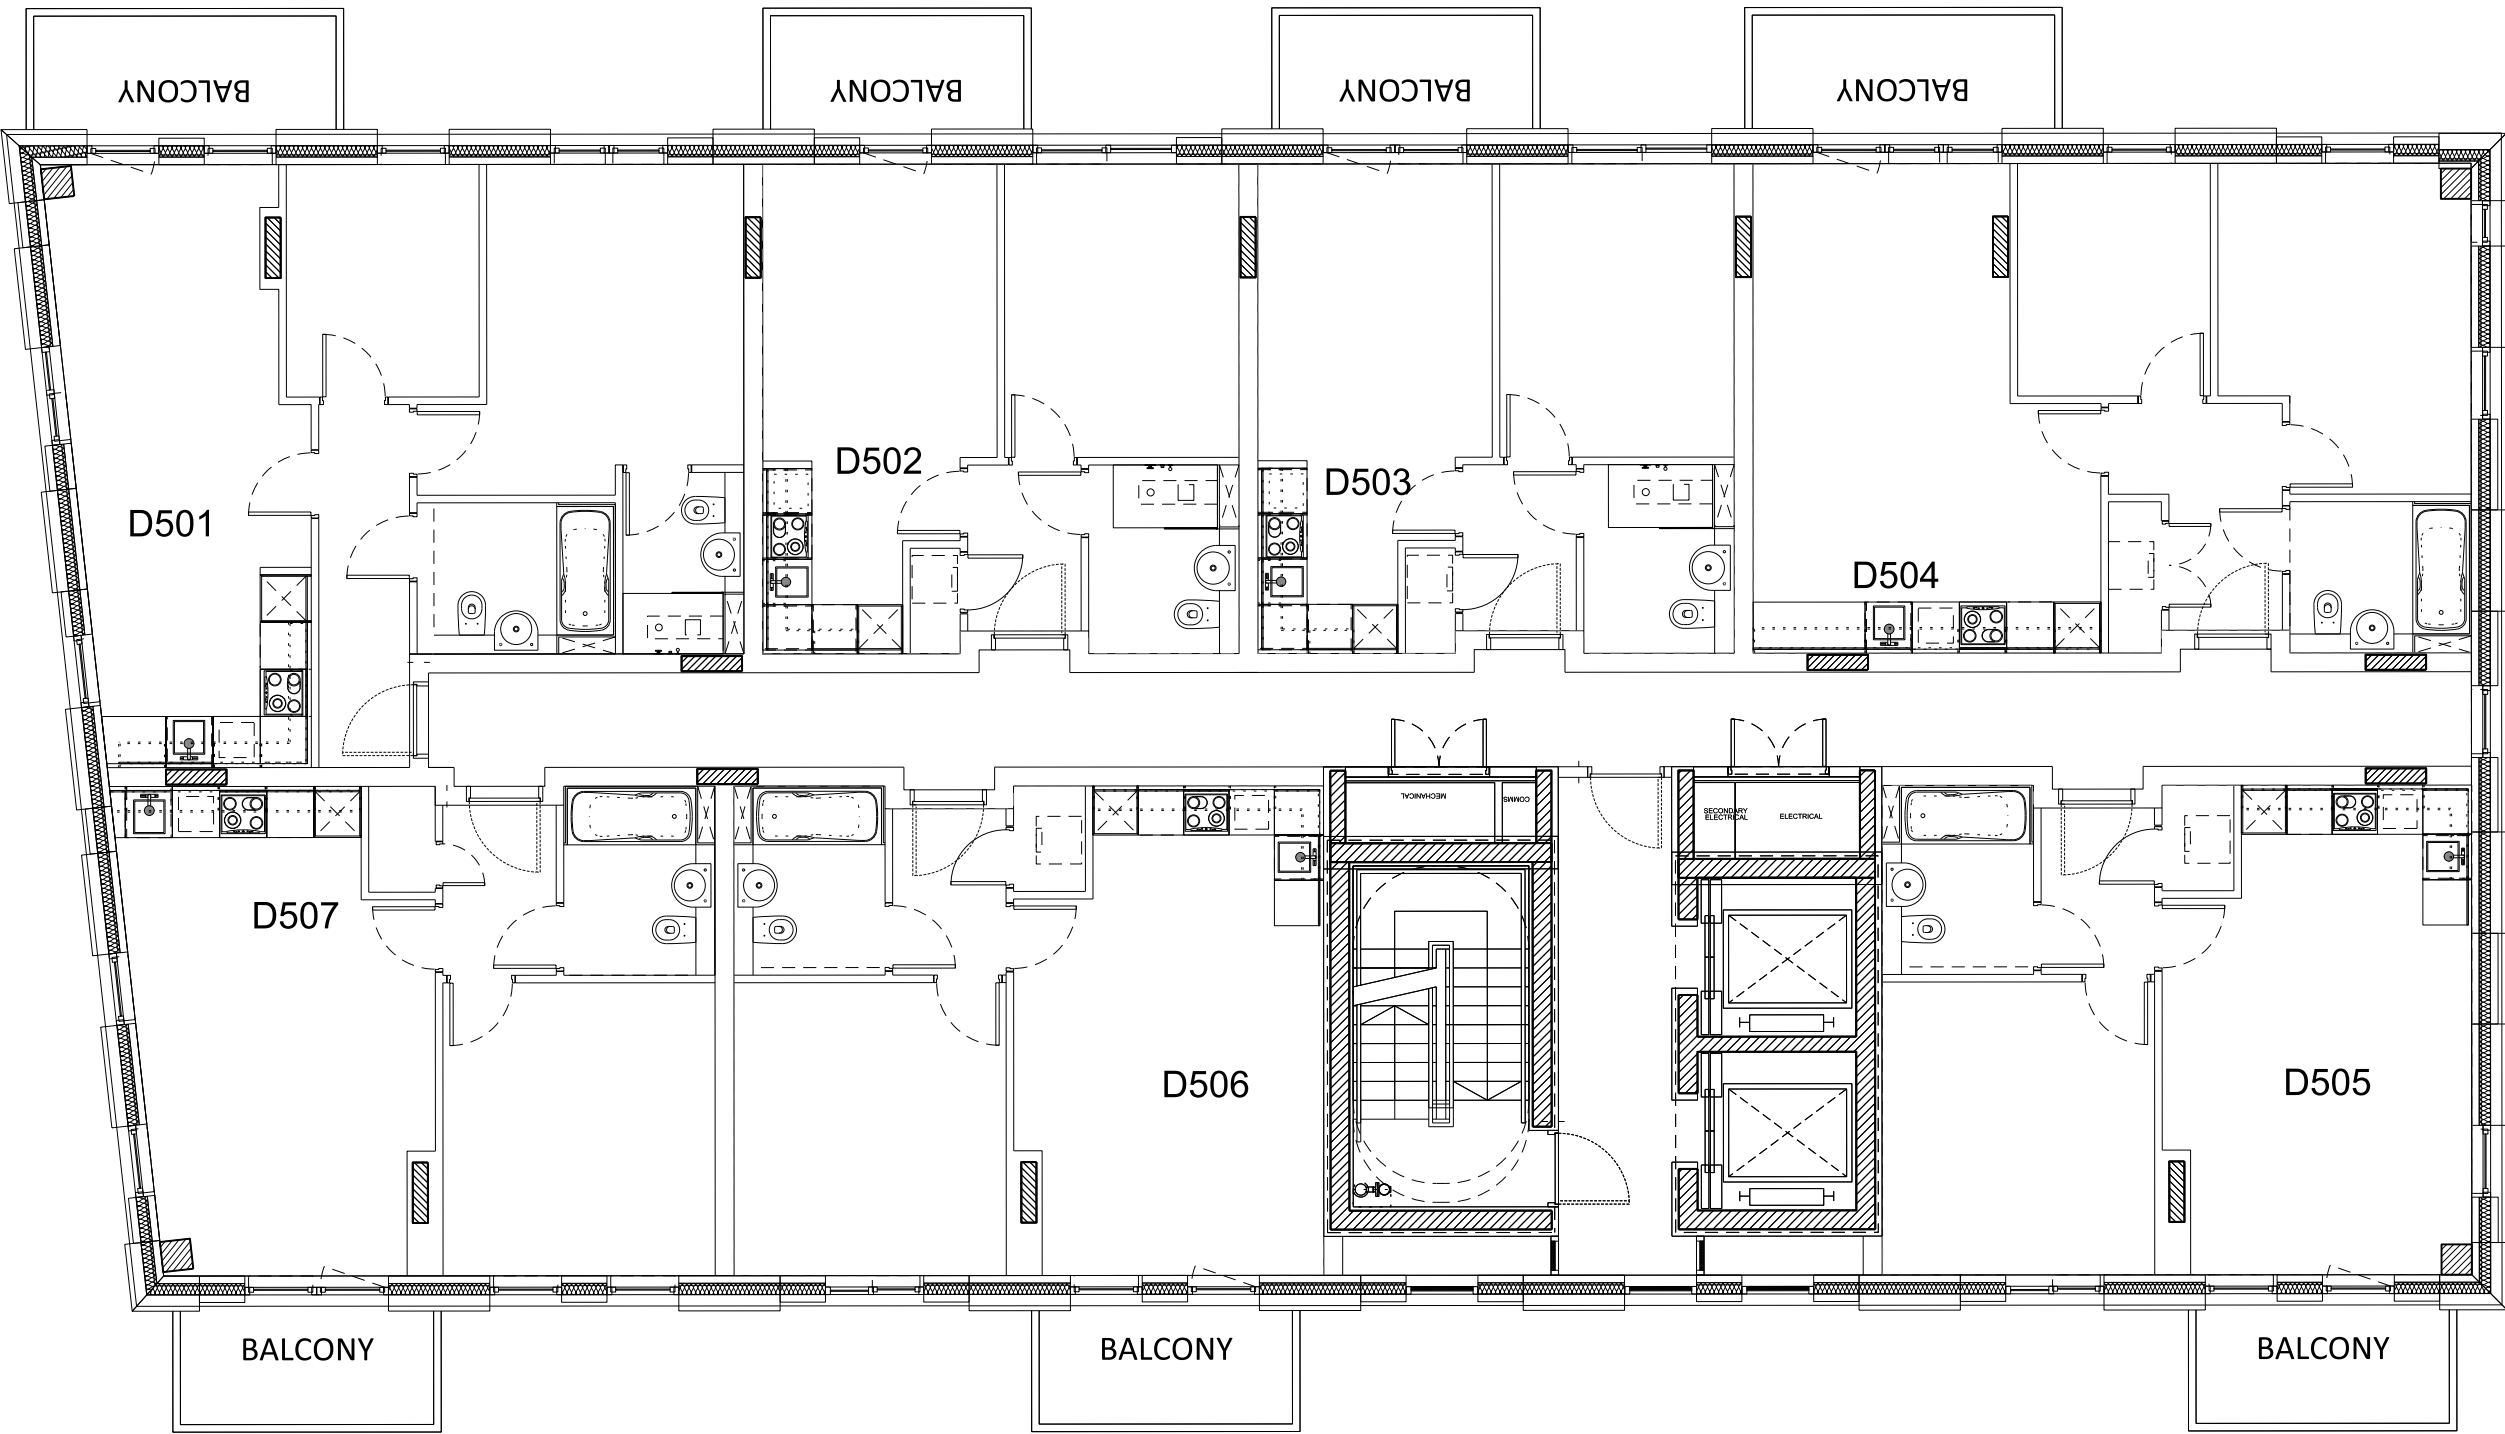

01 Level 05 plan
Section 1

This drawing is copyright
Do not scale off dimensions.
All dimensions to be checked on site by contractor.
Contractor to report any dimensional discrepancies,
errors or omissions prior to commencing on site.

NOTE:
1- All internal layouts and furnishings are shown for
indicative purposes only.
2- All landscape layouts are shown for indicative
purposes only.

B	03/12/2018	Amendments as agreed with GLA
A	16/02/2018	South facade amended
Rev	Date	Description

Project Title		
CHARLTON RIVERSIDE - PHASE 1 - RS		
Drawing Title		
Building D		
Plot A		
Apartment Layouts		
Level 05		
Reason for Issue		
Planning RS		
Status		
For approval		
Job No	Scale	Date
10046	1:100 @ A1	DEC 2017
Drawing No	Revision	
10046-A-DRG-D-G200-2005-PL-RS	B	

SimpsonHaugh

AND PARTNERS

MANCHESTER
Riverside, 4 Commercial St
Manchester M15 4RQ
+44 (0)161 835 2345
www.simpsonhaugh.com

LONDON
5-8 Roberts Place
London EC3R 9BB
+44 (0)20 7549 4000
mail@simpsonhaugh.com

© SimpsonHaugh and Partners 2015