


No dimensions are to be scaled from this drawing.
 All dimensions are to be checked on site.
 Area measurements for indicative purposes only.

This drawing is the property of Exterior Architecture Ltd.
 No part of the drawing may be reproduced in any manner
 without permission from Exterior Architecture Ltd.

Client
ROCKWELL

NOTE
 REFER TO ExA_1752_010 FOR LANDSCAPE LEGEND


PLAY SPACE AREAS ARE INDICATIVE ONLY

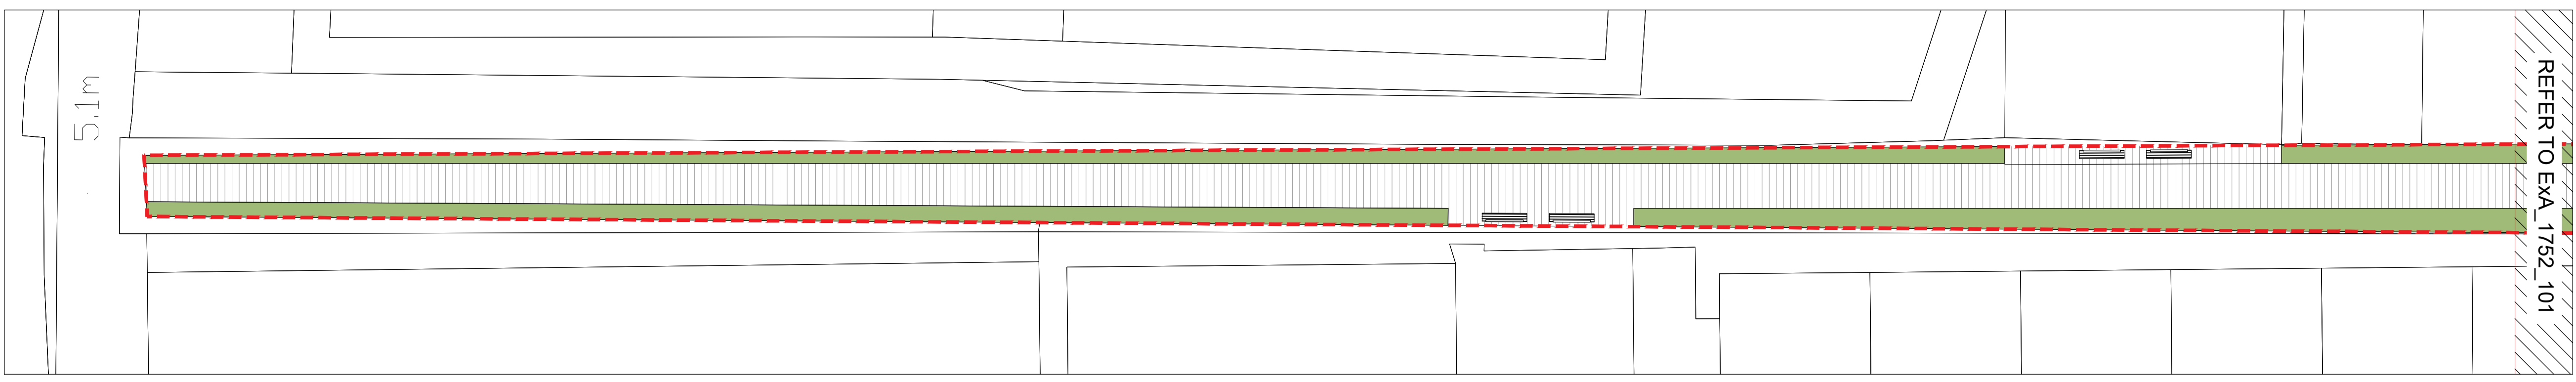

INSET A



INSET B

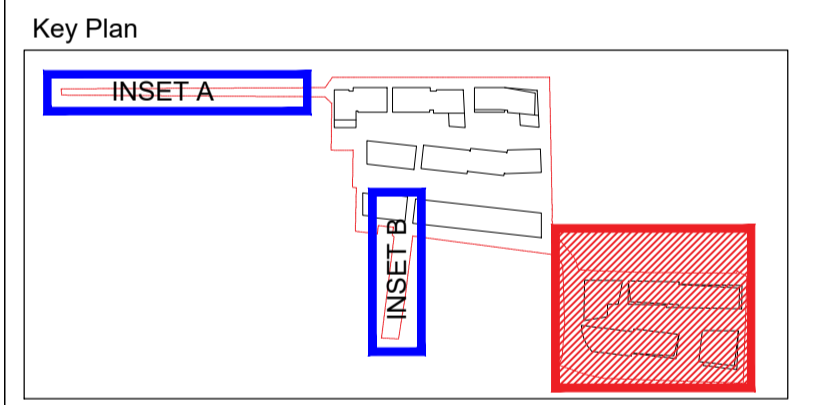

Rev	Description	Date
B	GLA AMENDMENT	30.11.2018
A	GLA RESPONSE	28.09.2018
Rev	Description	Date

EXTERIOR ARCHITECTURE

LONDON: Studio 1S, Hewlett House, Havelock Terrace, London, SW8 4AS
 MANCHESTER: Studio 537, The Royal Exchange, St Anns Square, Manchester, M2 7DH
 E-Mail: office@exteriorarchitecture.com
 Web: www.exteriorarchitecture.com

Project title
CHARLTON PHASE 01

Drawing title
GA GROUND FLOOR SHEET 2 OF 2

Issued By	London	T: 020 7978 2101
Scale	1:250 @ A1	Drawn ExA
Status	PLANNING	Checked KI
Date	DEC 2017	Approved SM

Drawing number
ExA_1752_102

Revision
B

P:\LONDON PROJECTS\2017\1752_CHARLTON PHASE 01 CAD\02 SHEET LAYOUT\EXA_1752_102.DWG