




PLOT 8_AXO

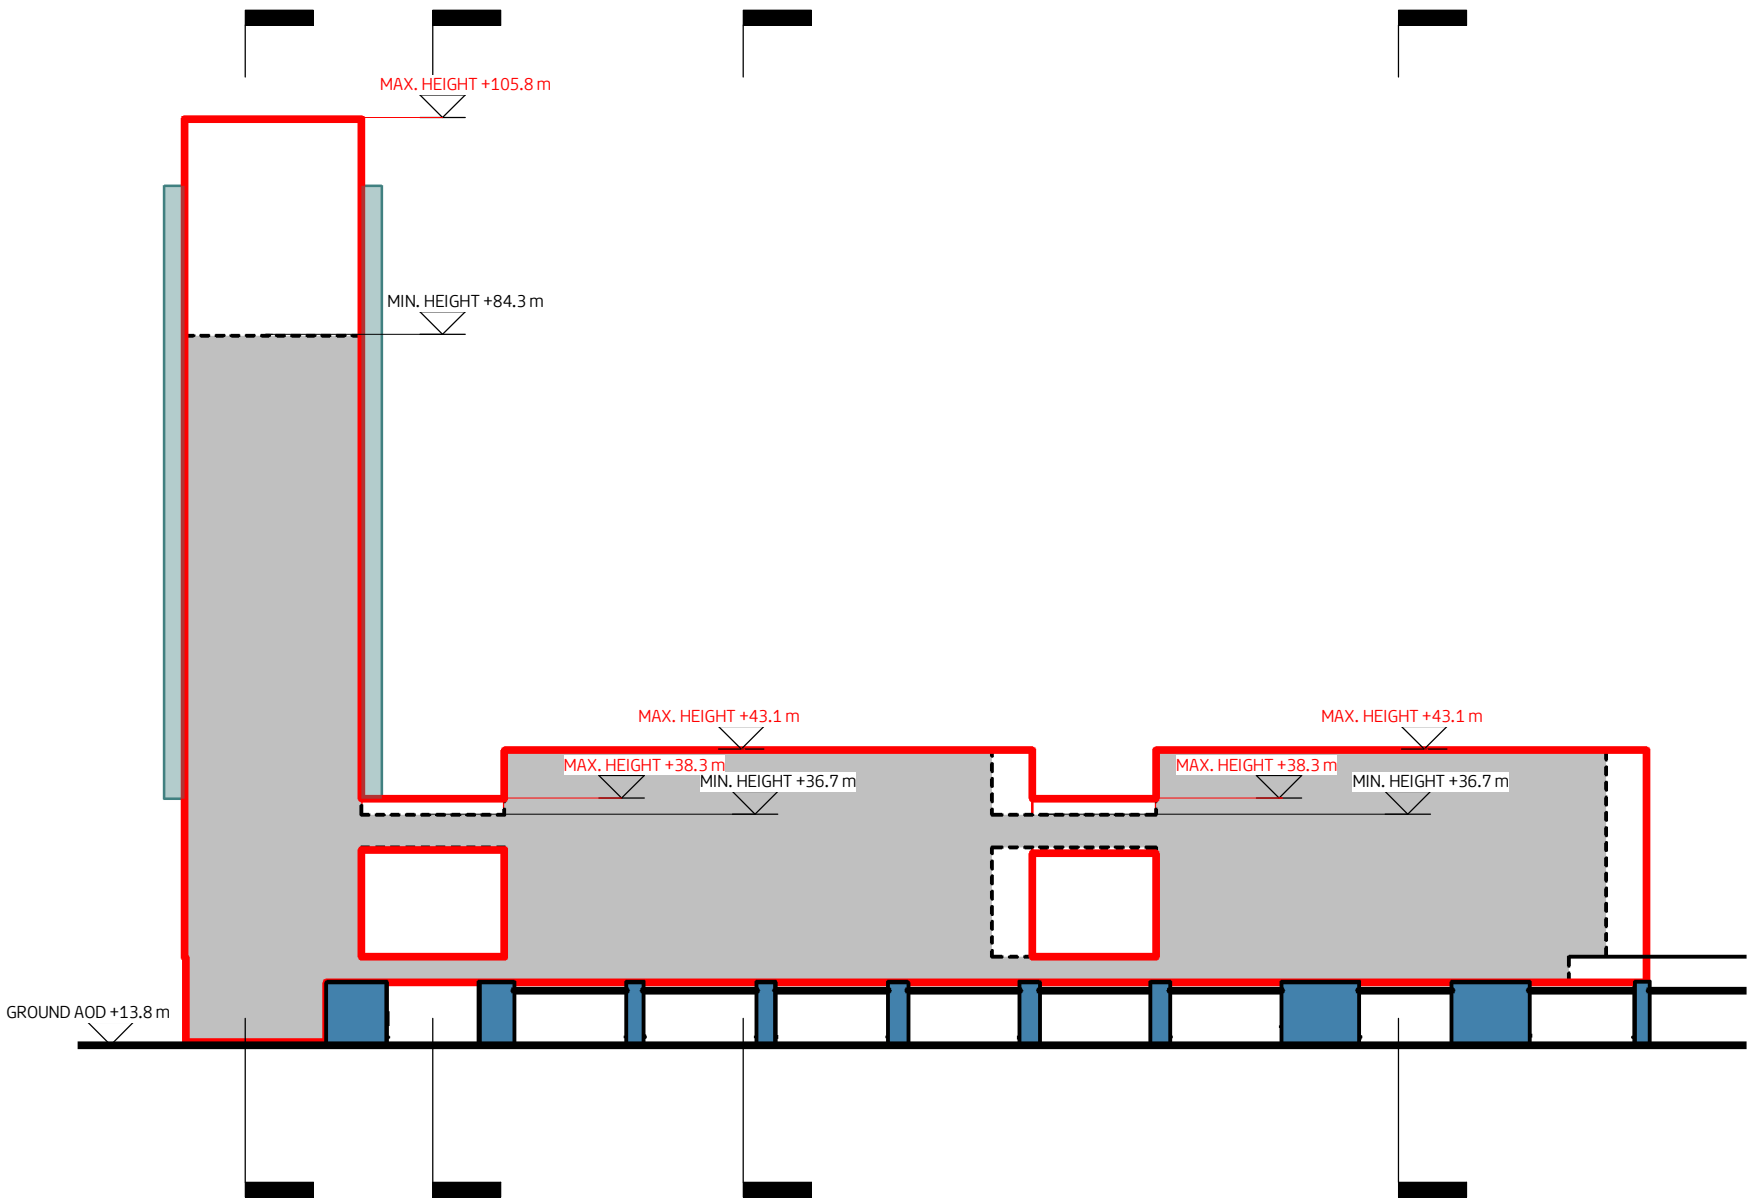


PLOT 8_L1
1 : 750

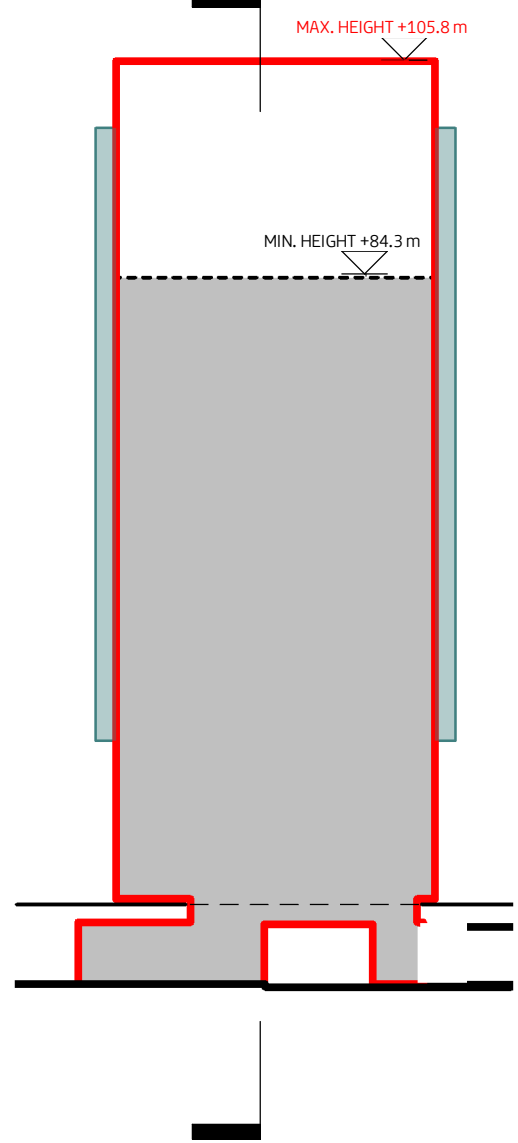


PLOT 8_S1
1 : 750

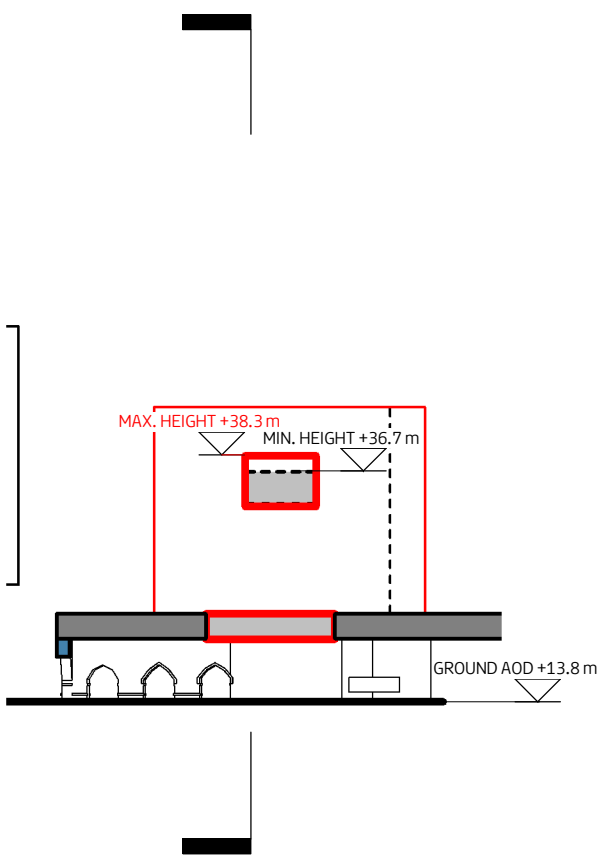


PLOT 8_S2
1 : 750

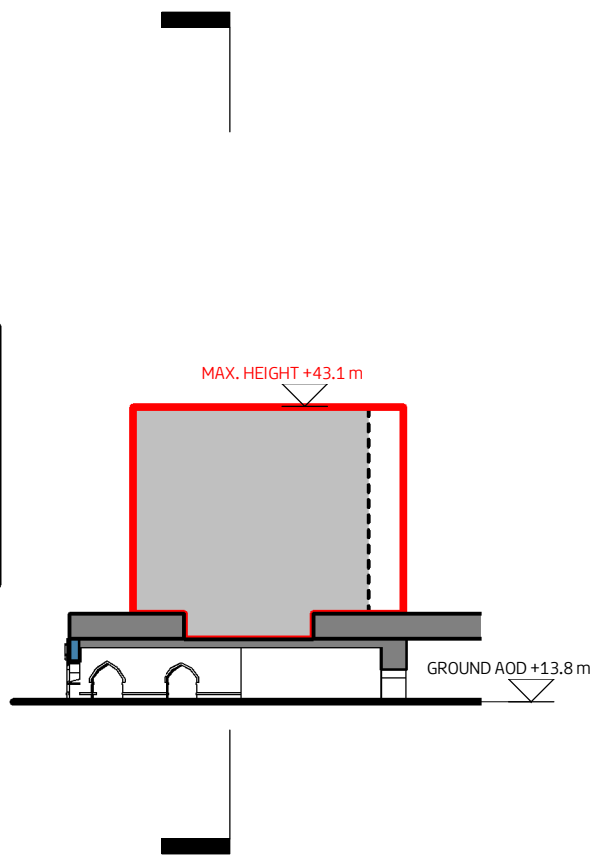


PLOT 8_S3
1 : 750

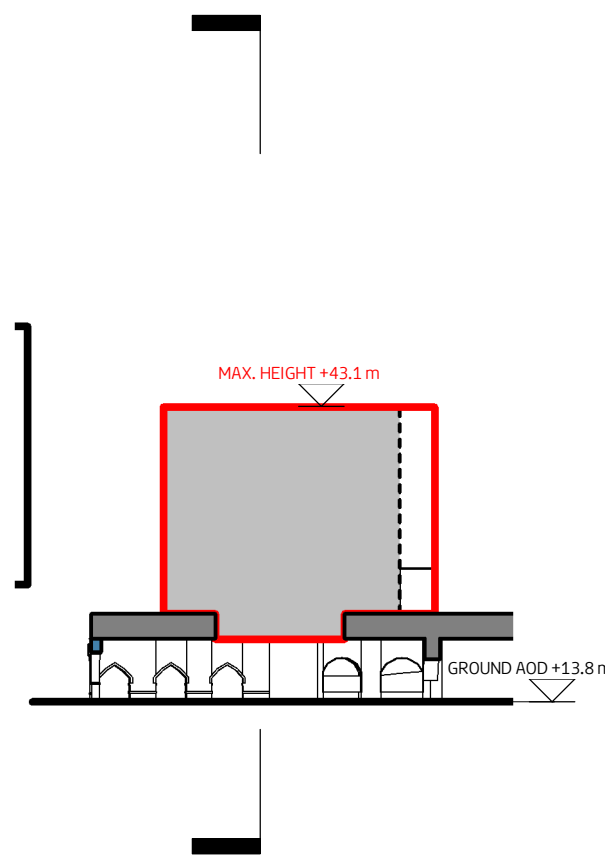


PLOT 8_S4
1 : 750

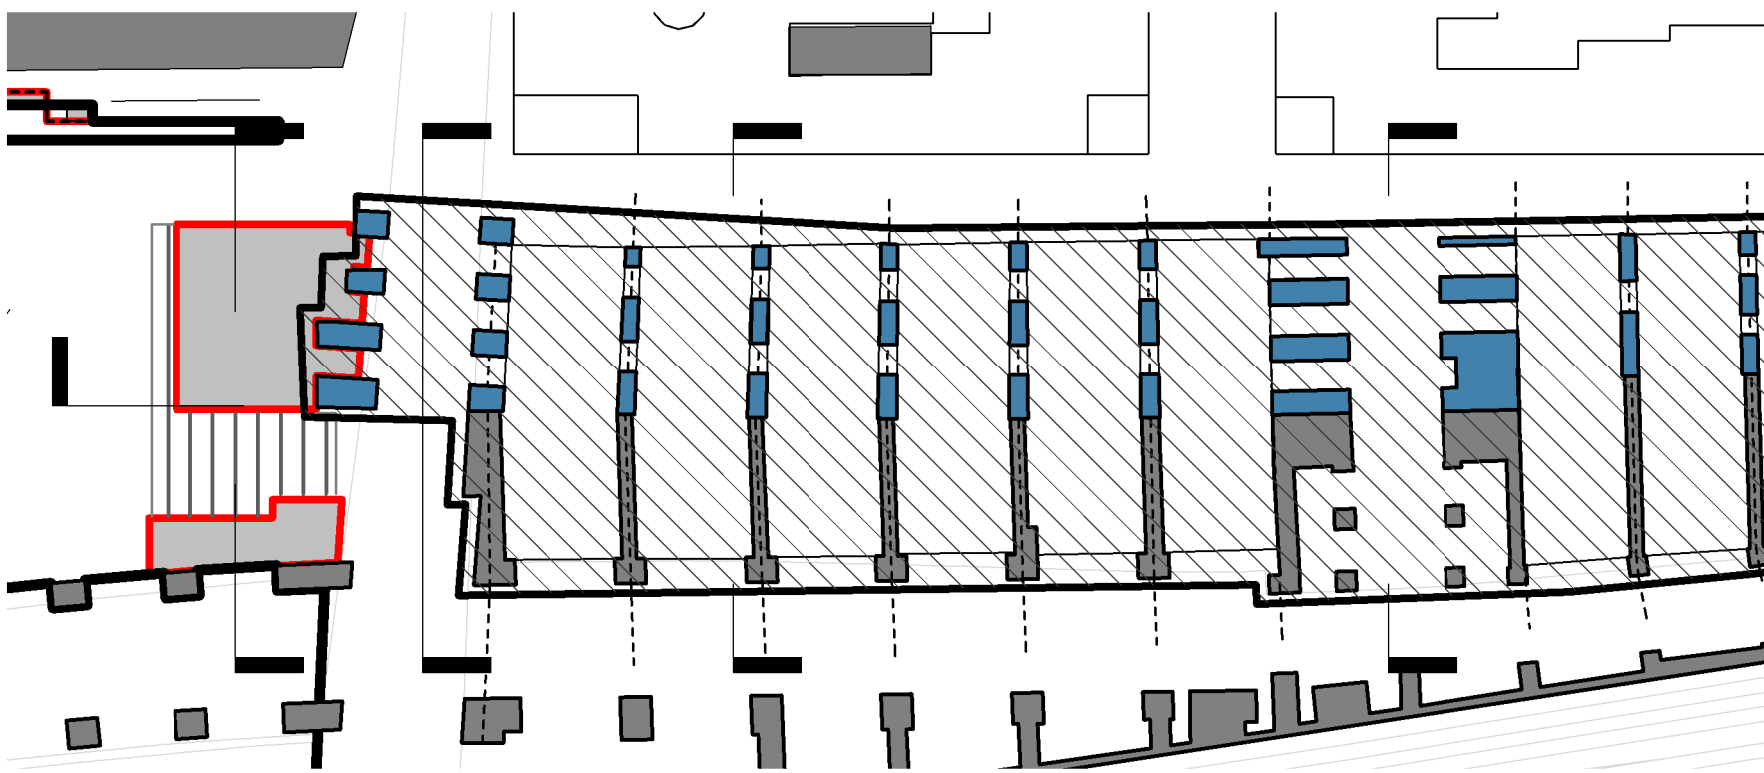


PLOT 8_GROUND
1 : 750

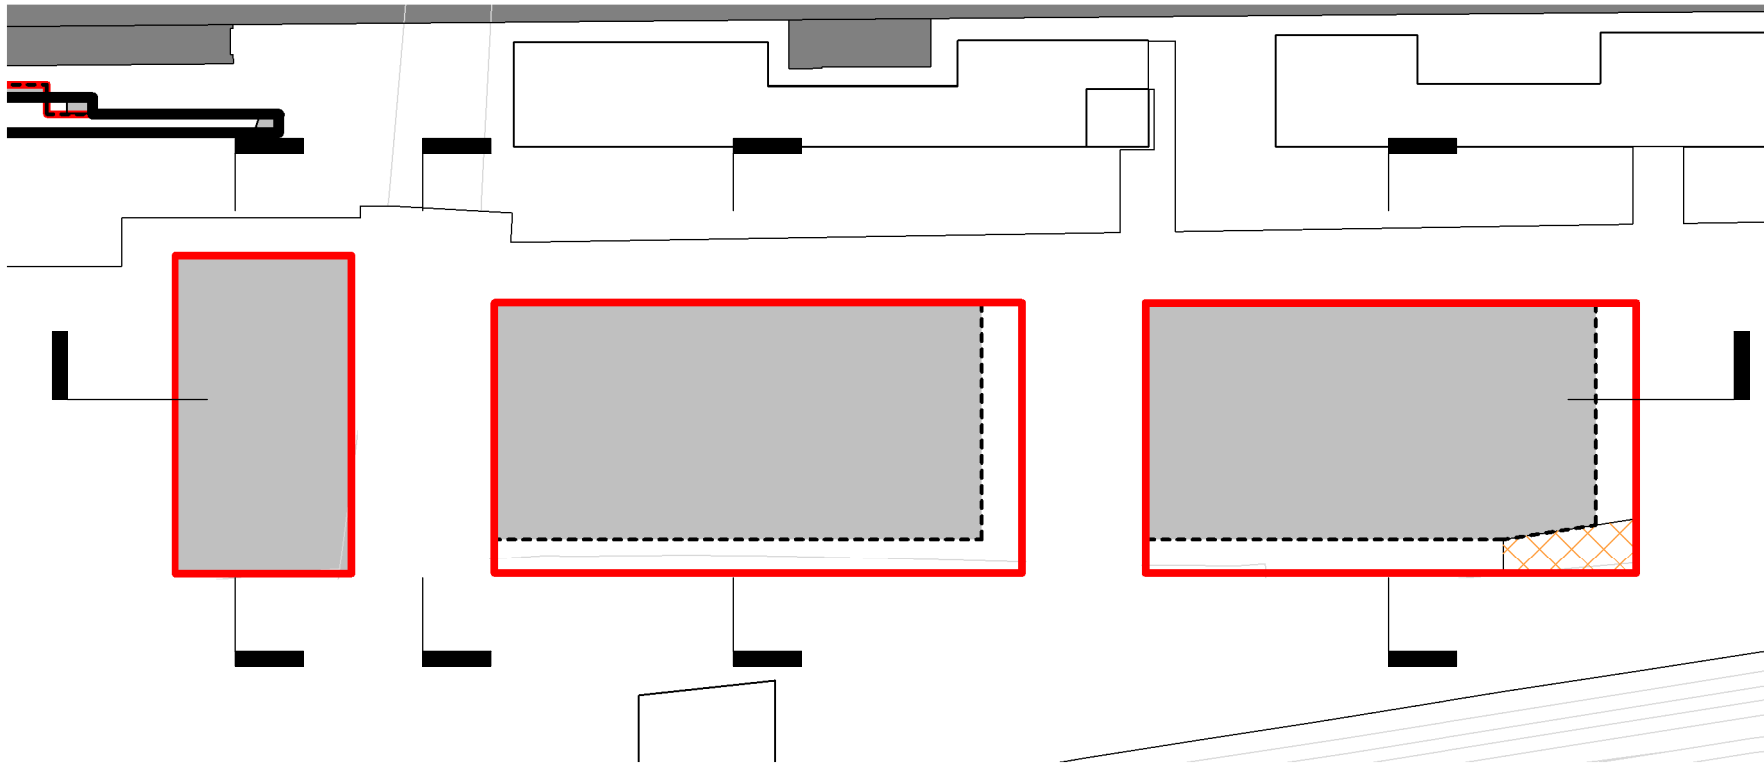

PLOT 8_PODIUM
1 : 750

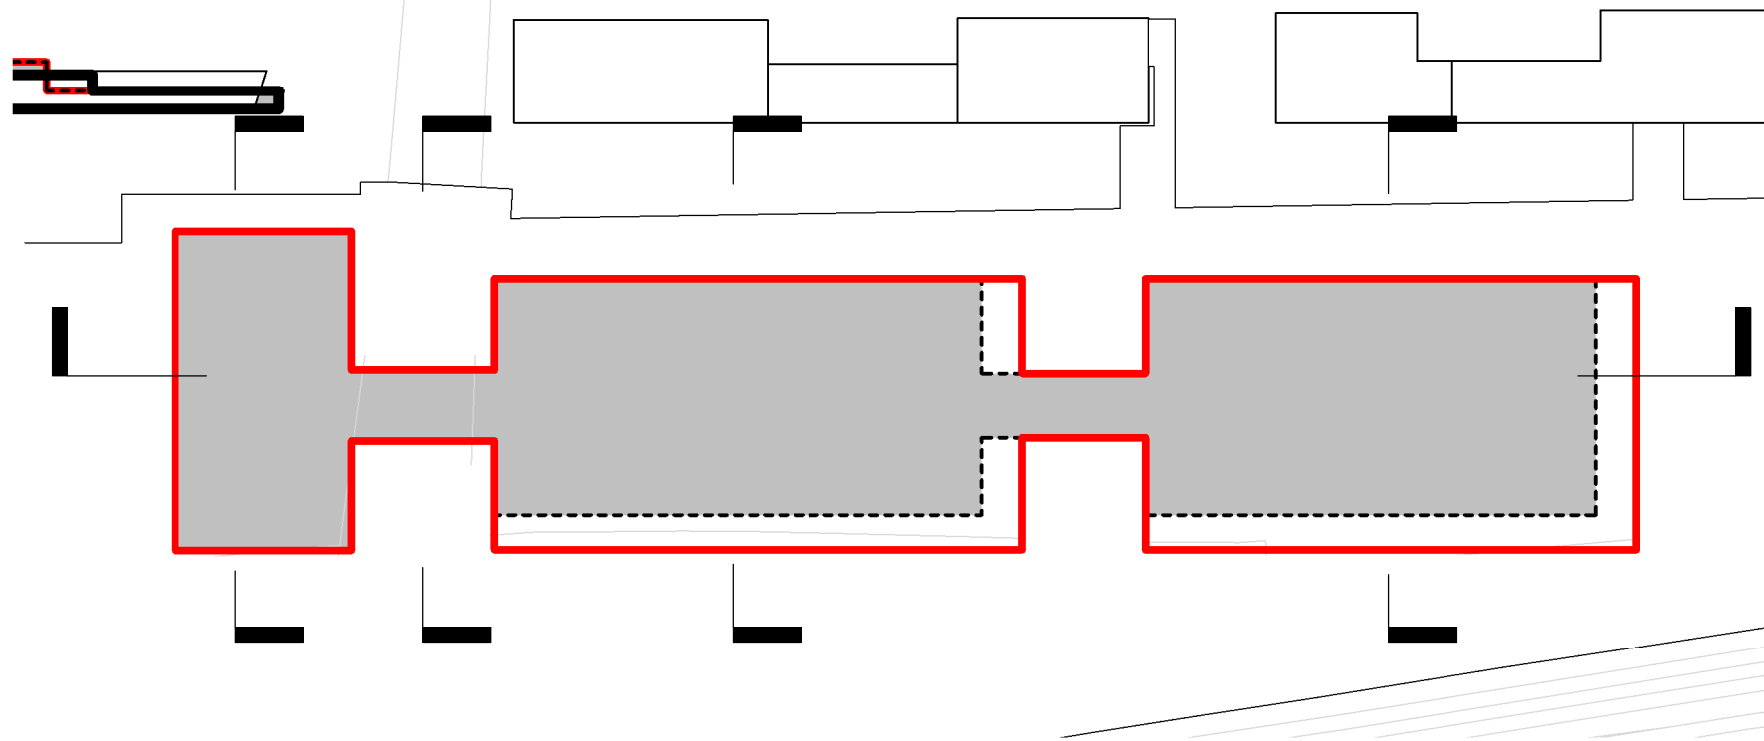

PLOT 8_LEVEL 05
1 : 750

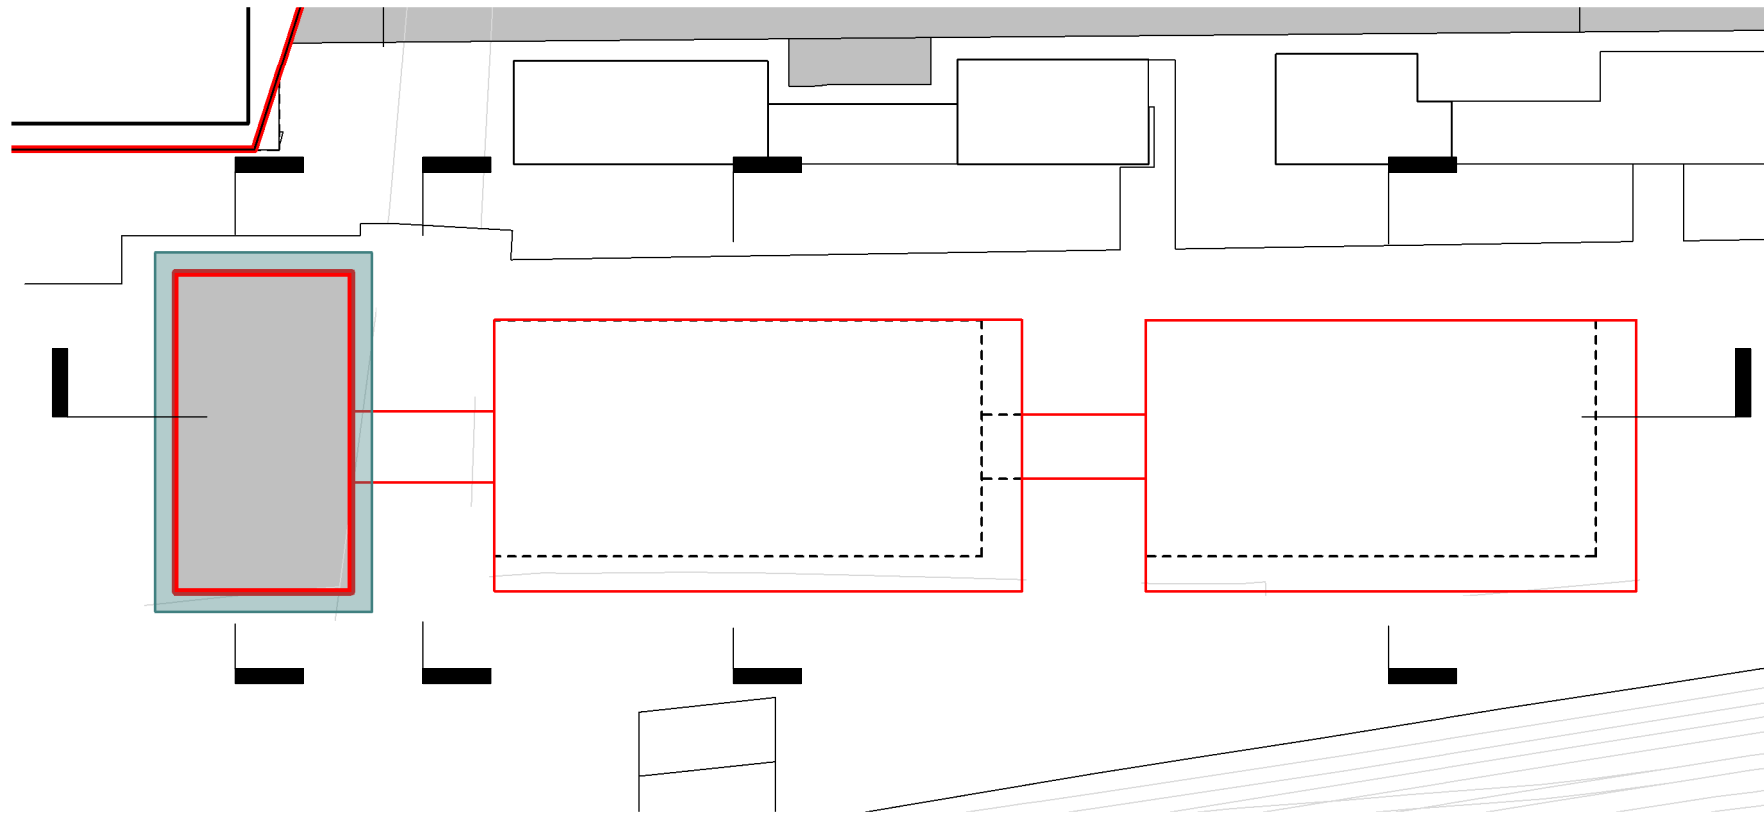

PLOT 8_TYPICAL UPPER
1 : 750

PLOT PARAMETER KEY

- EXISTING FABRIC
- MAXIMUM PARAMETER
- MINIMUM PARAMETER
- BALCONY PARAMETER
- MINIMUM HEIGHT (AOD)
- MINIMUM HEIGHT (AOD)
- MAXIMUM HEIGHT (AOD)
- MAXIMUM HEIGHT (AOD)
- DETAILED PLANNING APPLICATION
- ZONE DEDICATED FOR SERVICE AREA
- FULL DETAILS AND LISTED BUILDING APPLICATION SUBMITTED
- STATUTORY LISTED STRUCTURE (GRADE II)
- SETBACK TO CREATE ADDITIONAL PUBLIC SPACE [see Design Guide]

notes:

rev	date		by
P1	19/09/19	ISSUED FOR PLANNING	CE
P2	15/01/20	GRADE II STATUTORY LISTED STRUCTURES ADDED	AM
P3	05/03/20	AOD CLARIFICATION ON KEY. GROUND AOD ADDED	CE
P4	27/03/20	CHAMFER ADDED TO MINIMUM PARAMETER AT PLATFORM LEVEL	CE
P5	24/07/20	ZONE ADDED TO ALIGN WITH DESIGN GUIDE RULES	CE

drawing and design copyright of:

**FAULKNERBROWNS
ARCHITECTS**

client:

ballymore. **Hammerston**


project:

BISHOPSGATE GOODS YARD

north:

site address: **BRAITHWAITE ST
LONDON
E1 6GJ**

plot key:

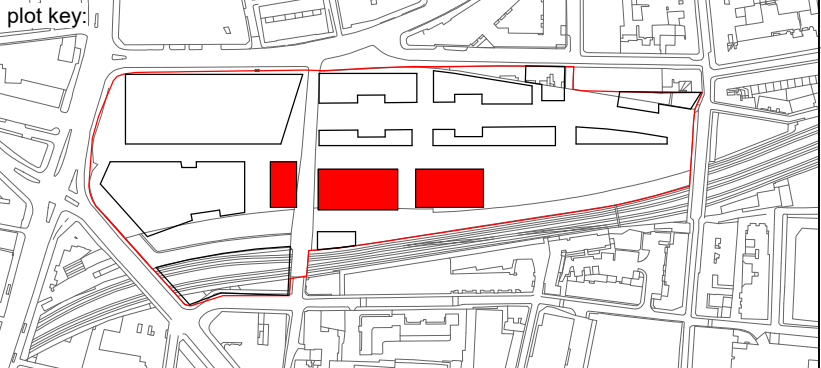

do not scale this drawing
do no derive measurements from digital media

drawing status:

PLANNING - FOR APPROVAL

title:

**PARAMETERS PLOT 8 (MAXIMUM
AND MINIMUM)**


scale:

1 : 750

size:

A1

scale bar:

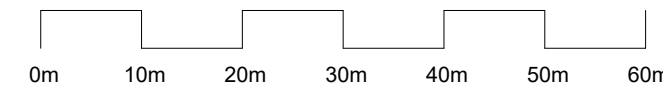

drawing no:

BGY-FBA- 08-00-DR-A-00-0066

rev:

P5

suit:

S0

drawn by:

AM

checked by:

CE