


PLOT 10_A XO

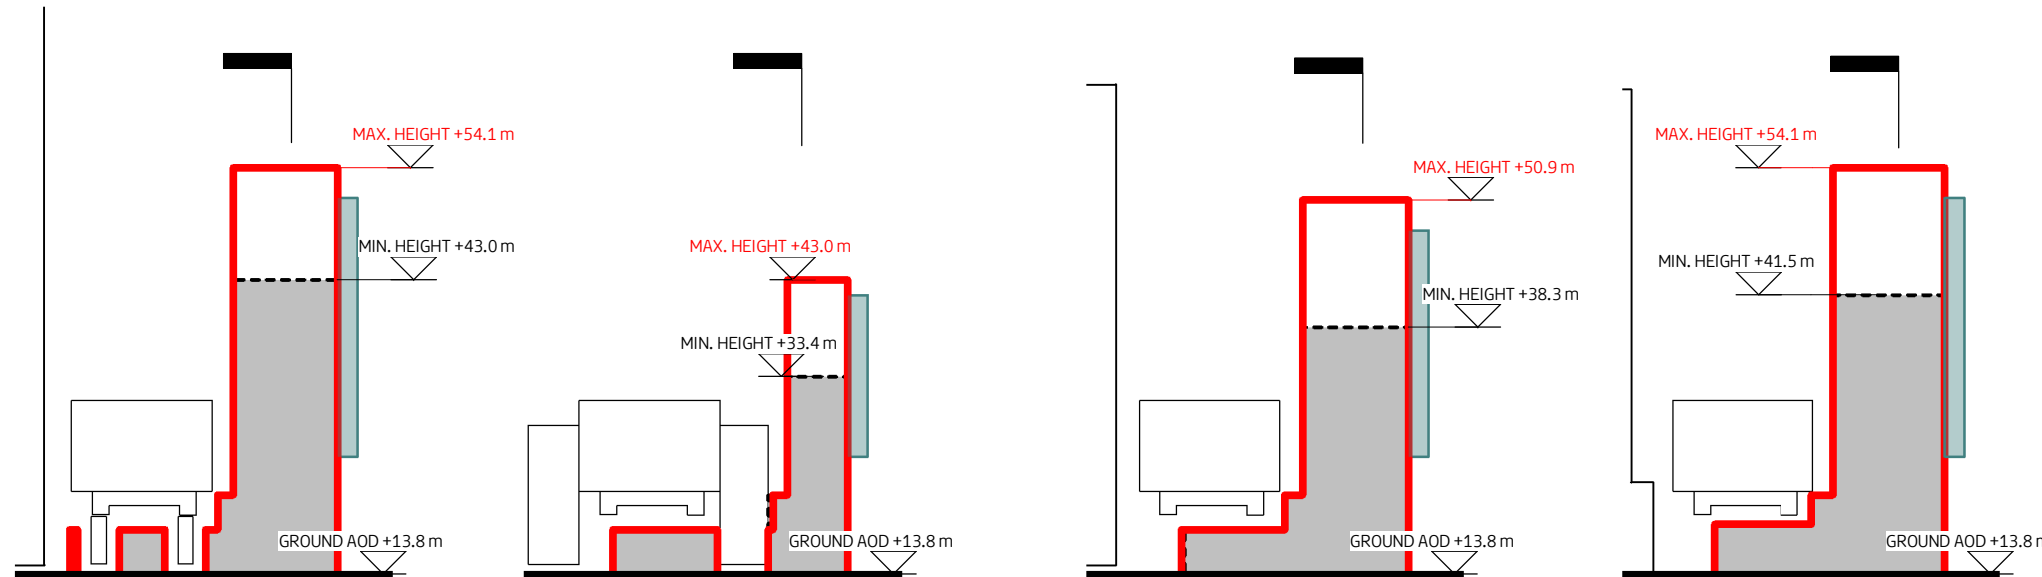


PLOT 10_S1
1 : 750

PLOT 10_S2
1 : 750

PLOT 10_S3
1 : 750

PLOT 10_S4
1 : 750

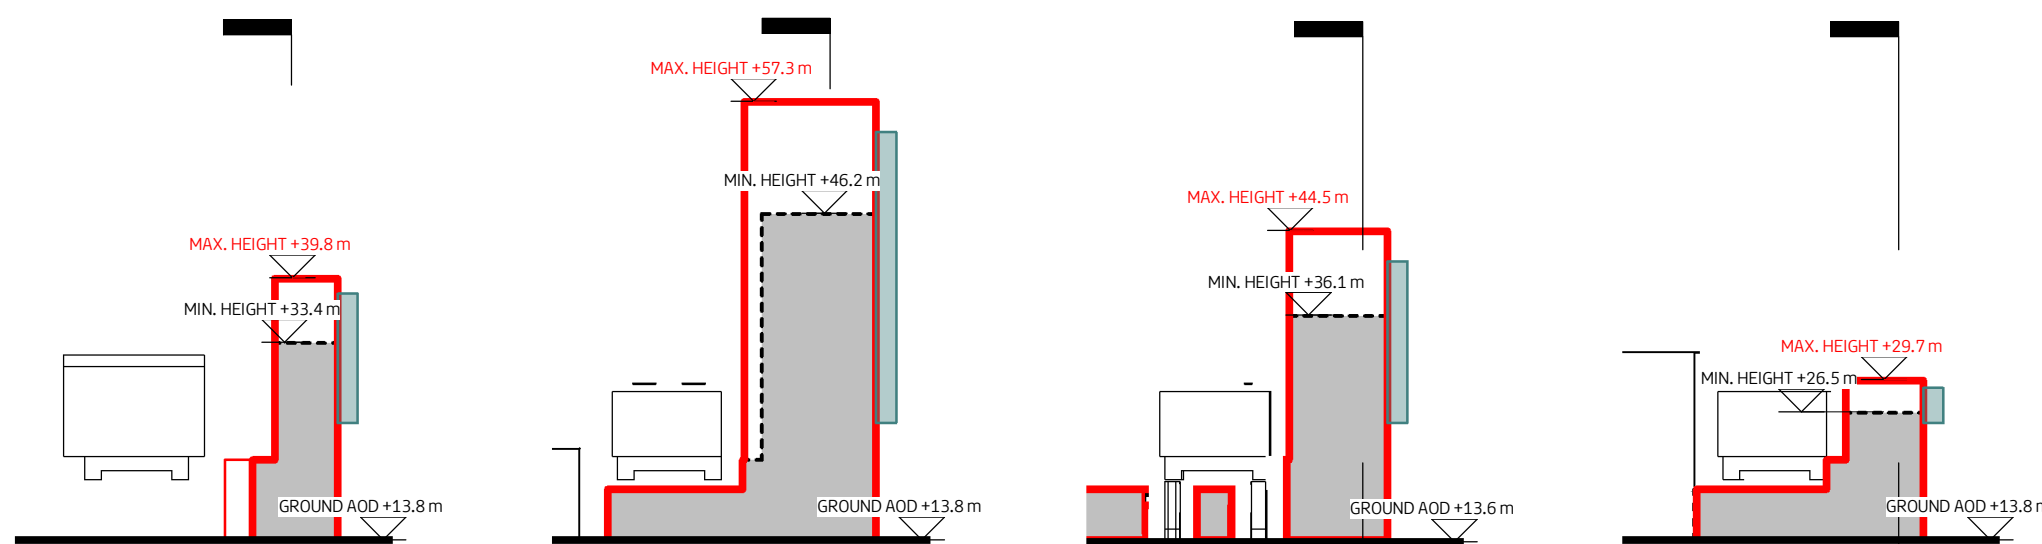


PLOT 10_S5
1 : 750


PLOT 10_S6
1 : 750

PLOT 10_S7
1 : 750


PLOT 10_S8
1 : 750

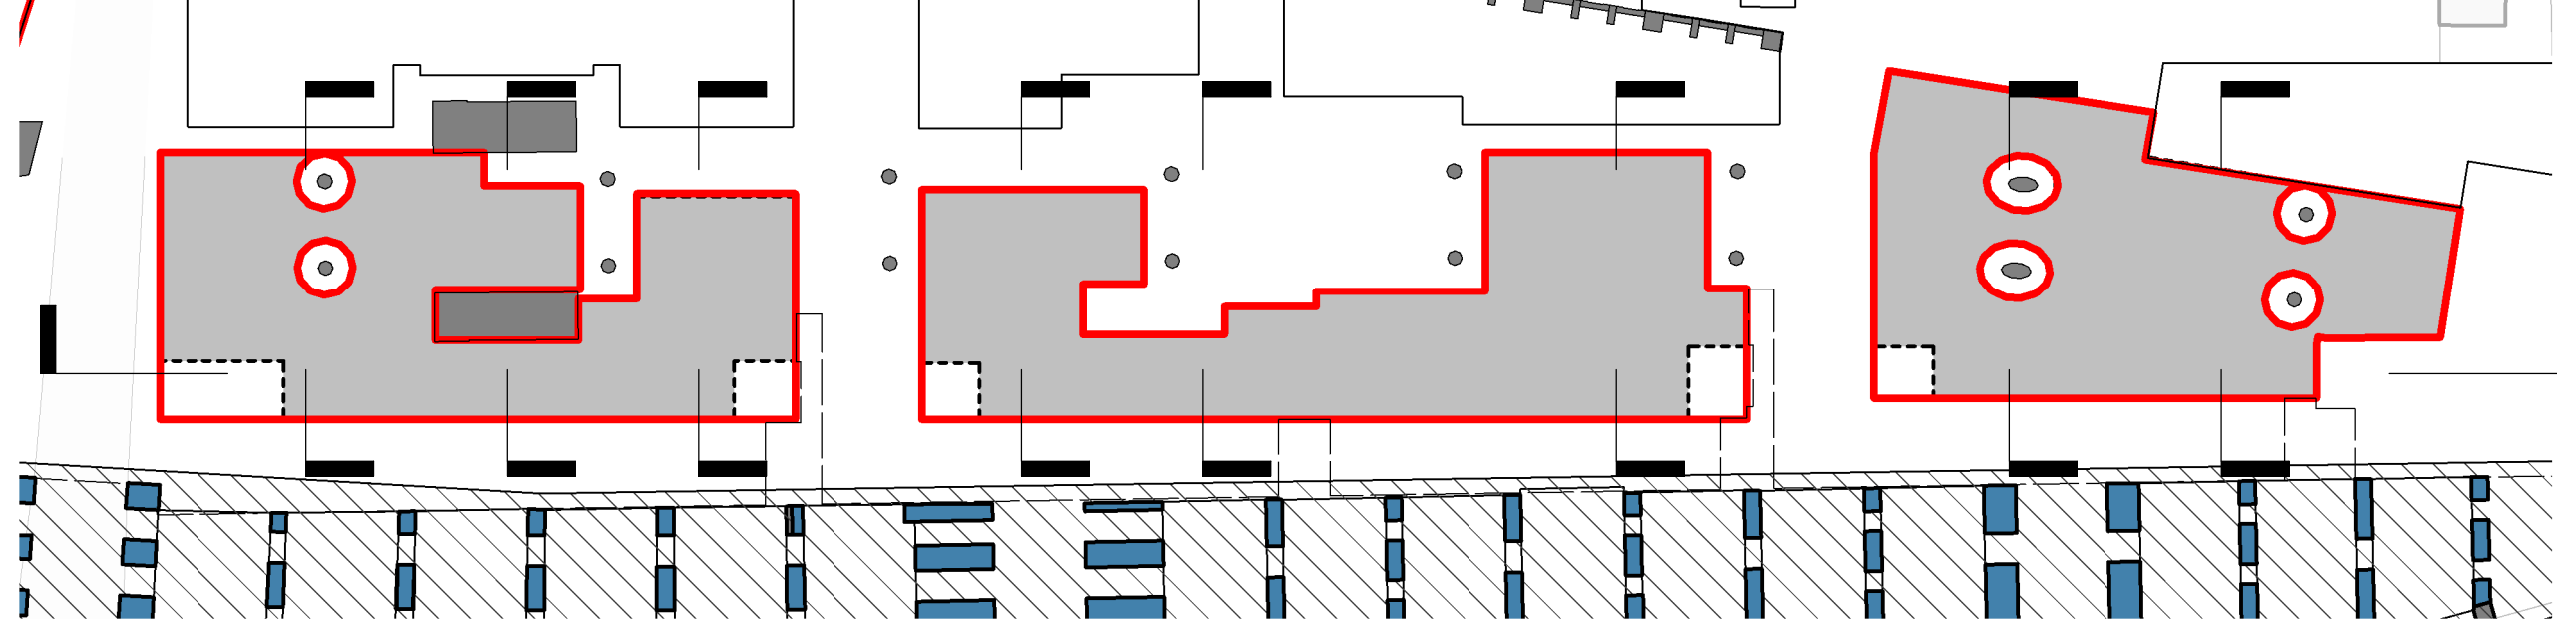


PLOT 10 GROUND
1 : 750

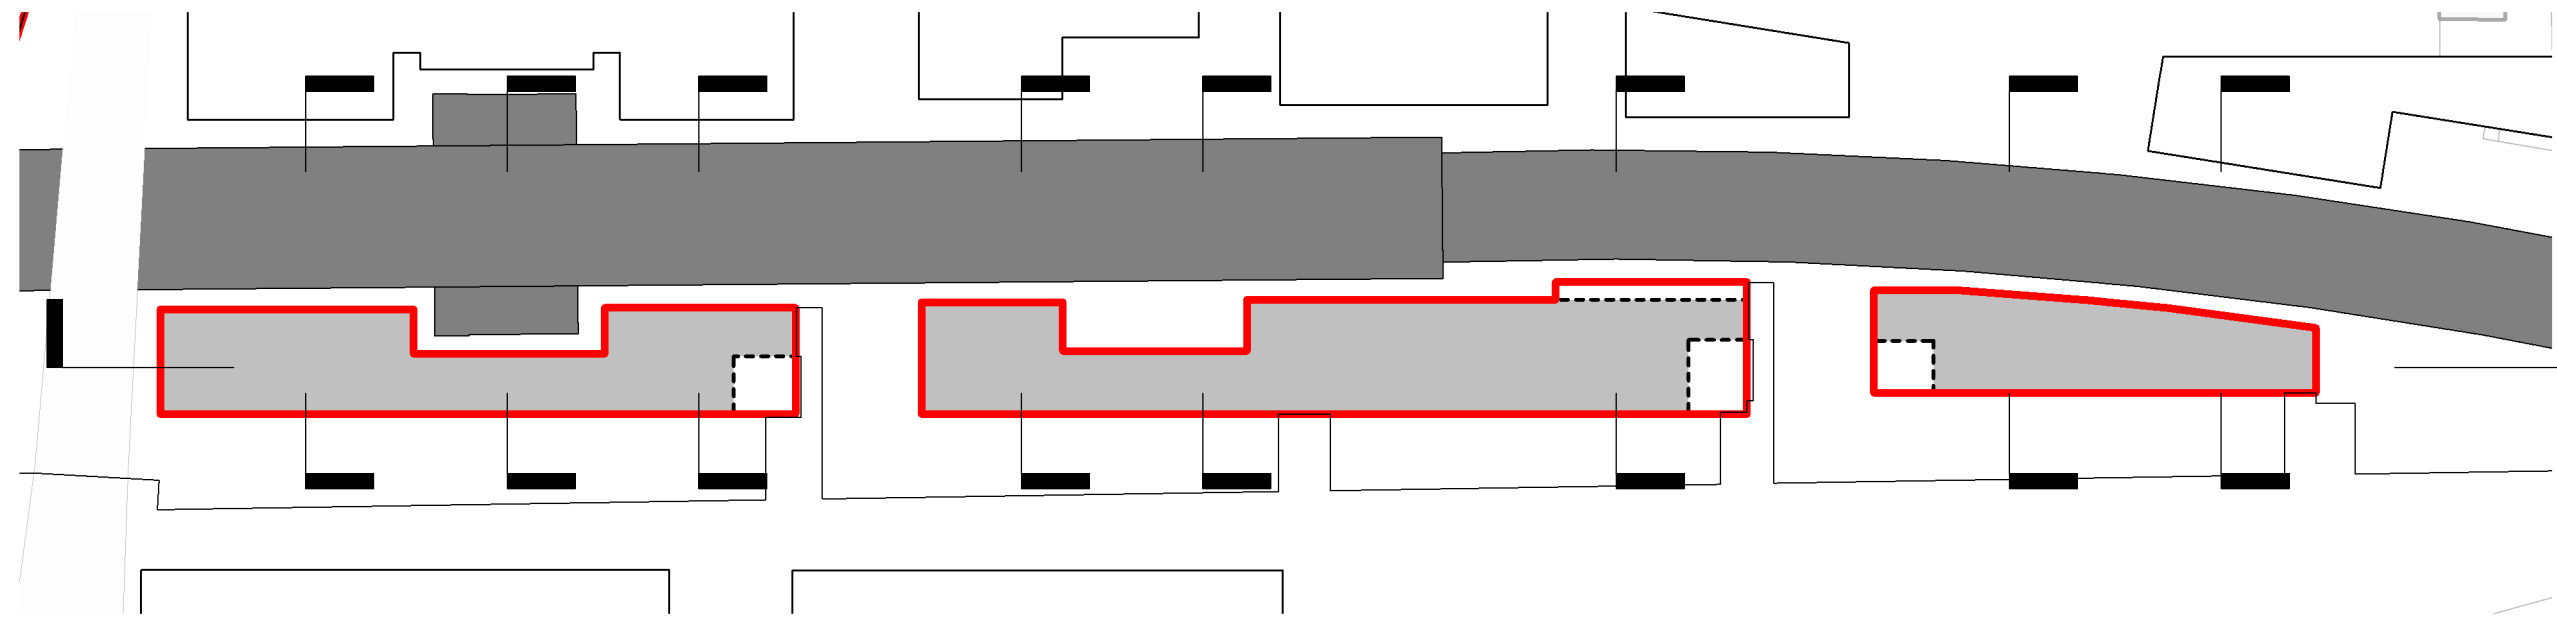


PLOT 10 PODIUM
1 : 750

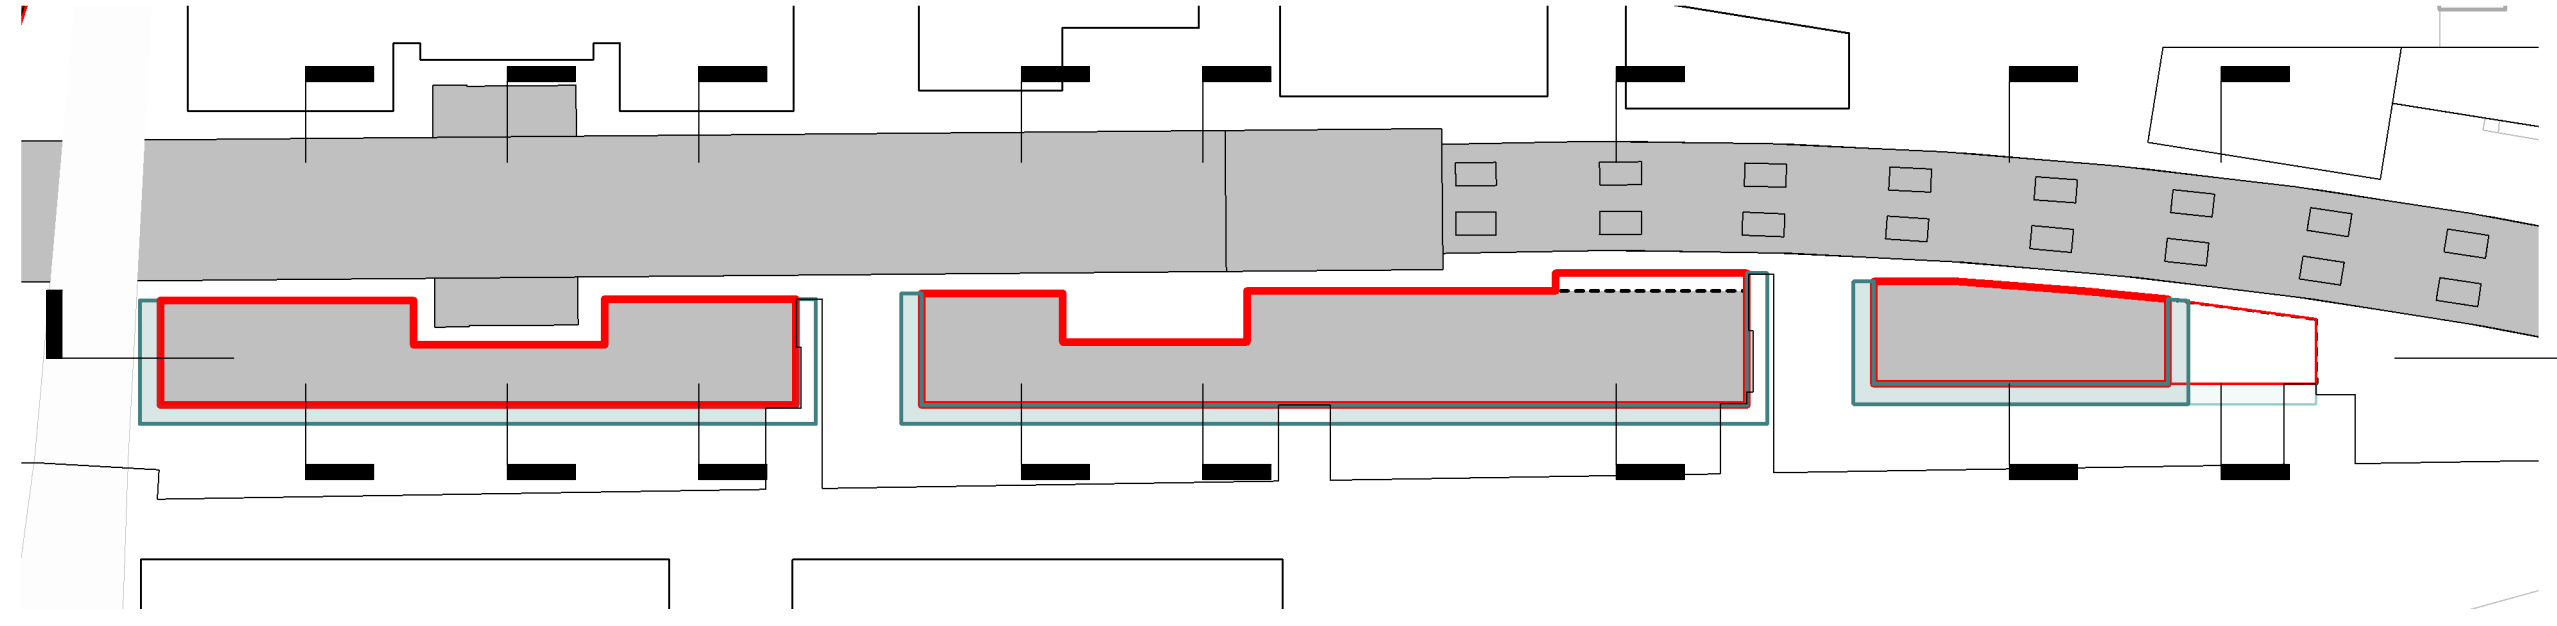

PLOT 10_TYPICAL MIDDLE
1 : 750

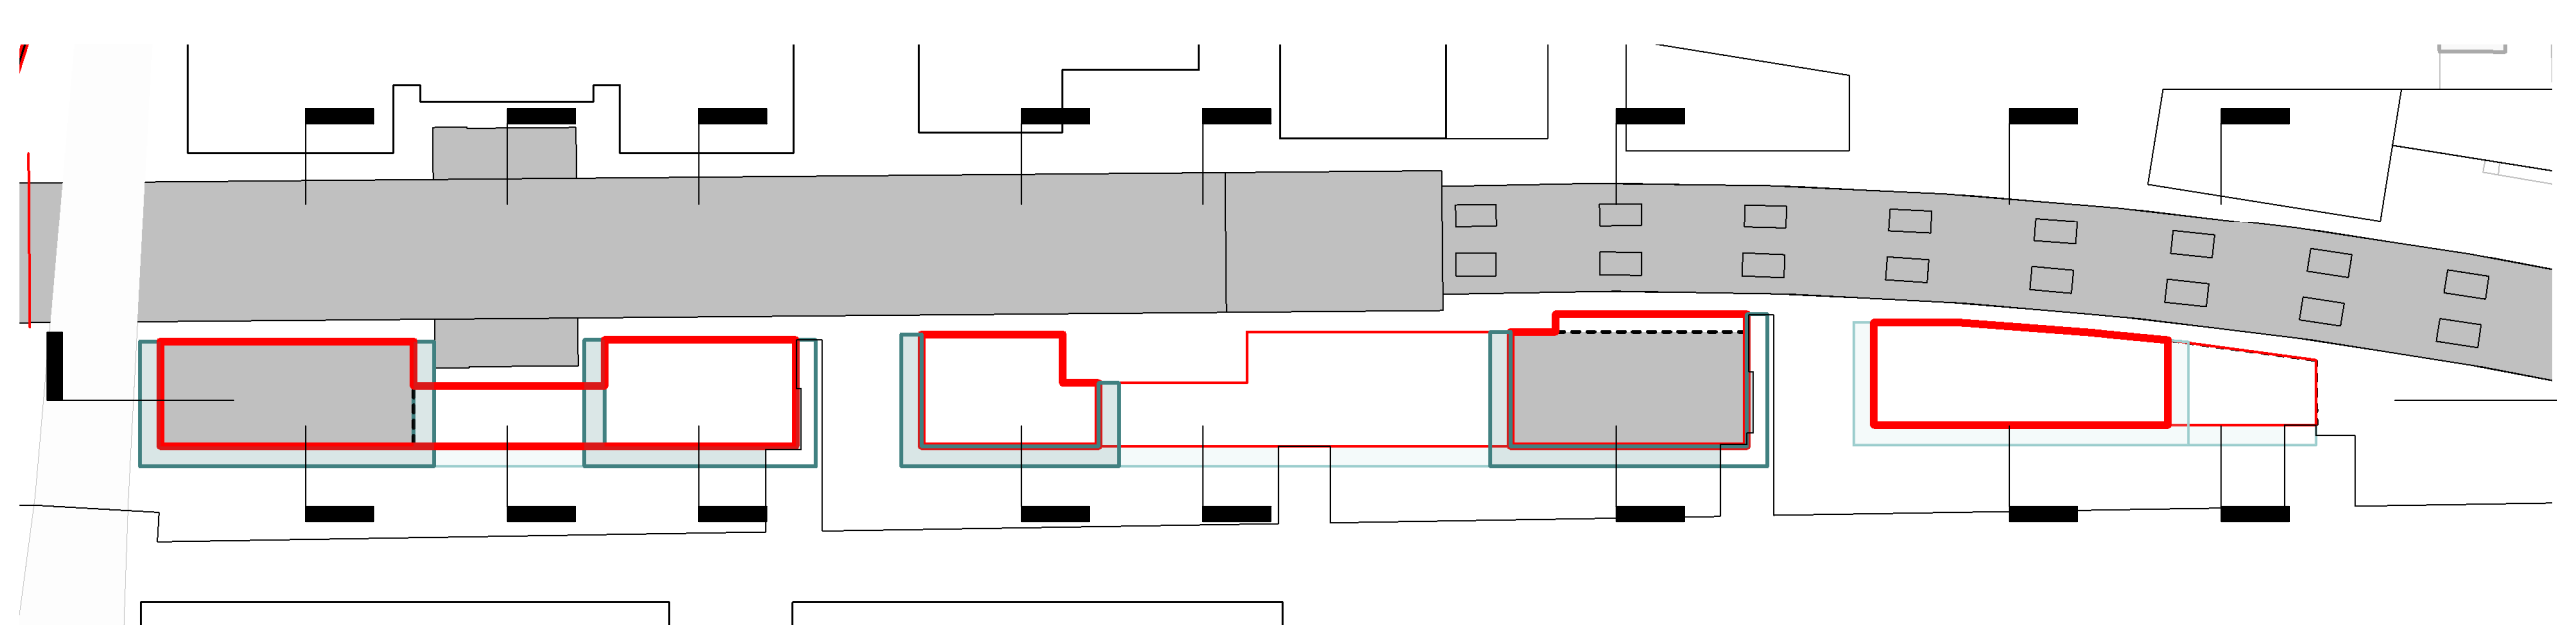

PLOT 10 UPPER
1 : 750

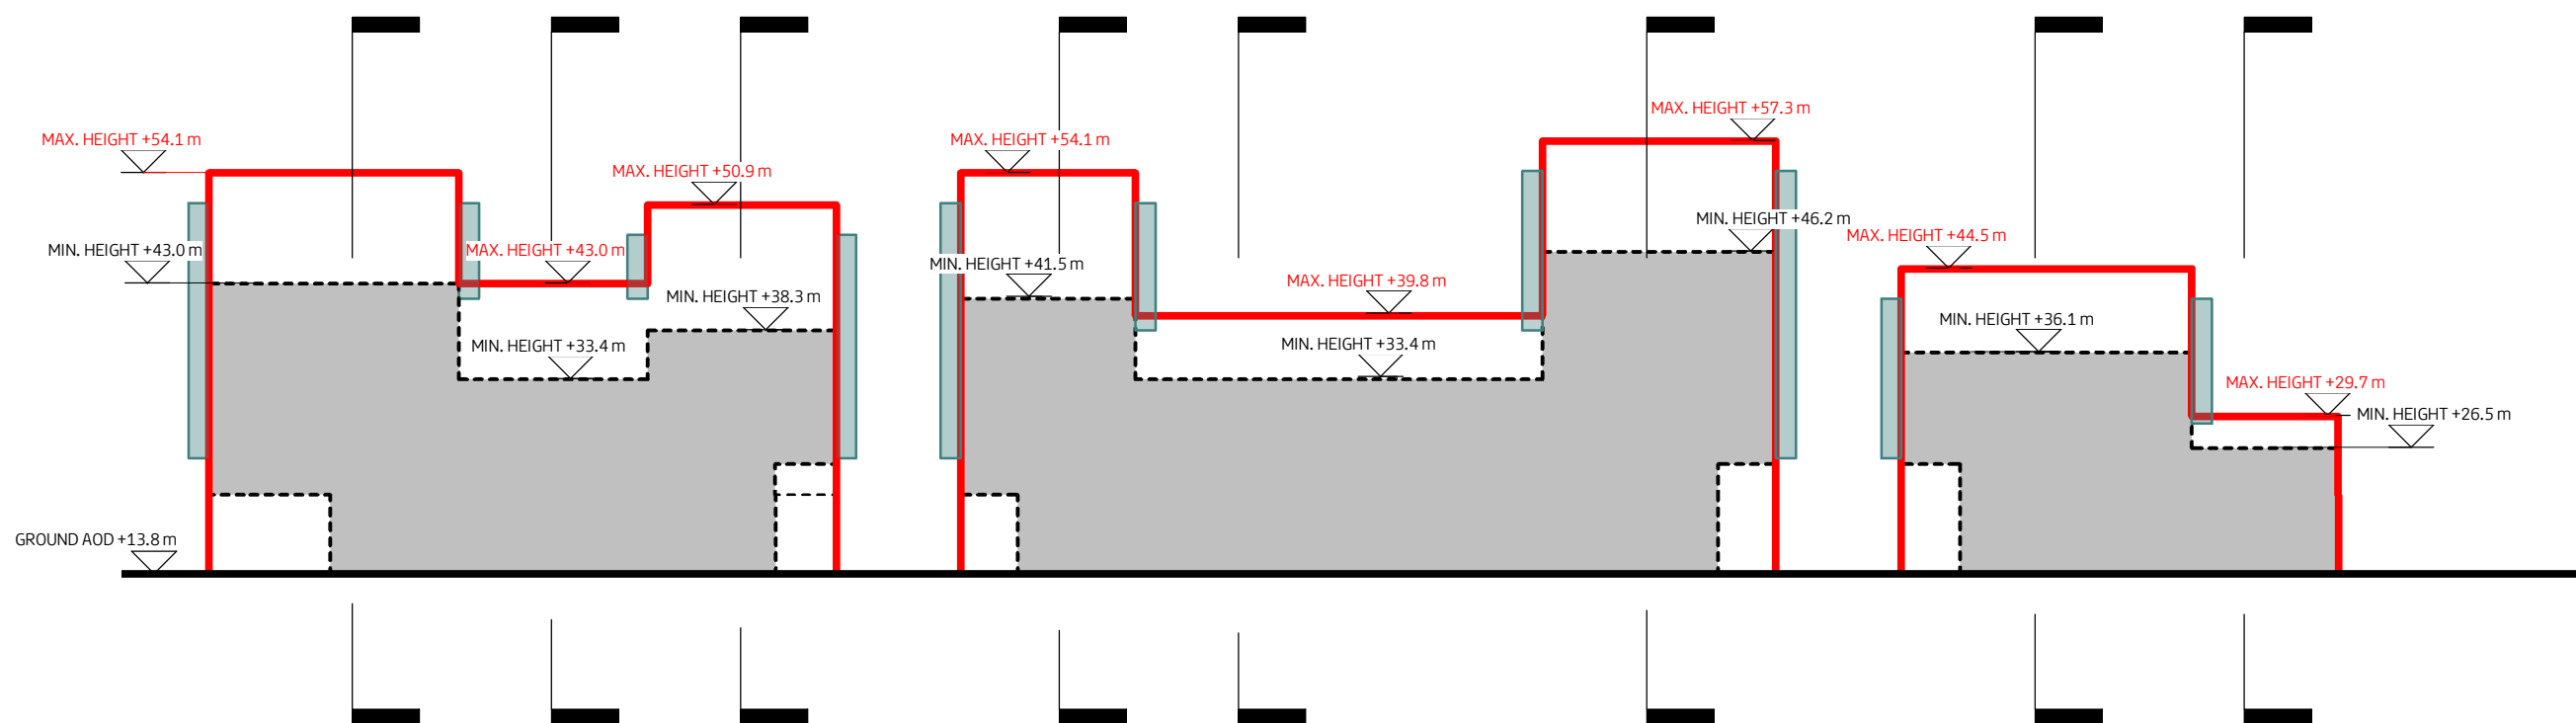

PLOT 10_L1
1 : 750

PLOT PARAMETER KEY

- EXISTING FABRIC
- MAXIMUM PARAMETER
- MINIMUM PARAMETER
- MINIMUM HEIGHT (AOD)
- MINIMUM HEIGHT (AOD)
- MAXIMUM HEIGHT (AOD)
- MAXIMUM HEIGHT (AOD)
- FULL DETAILS AND LISTED BUILDING APPLICATION SUBMITTED
- STATUTORY LISTED STRUCTURE (GRADE II)

notes:

rev	date		by
P1	19/09/19	ISSUED FOR PLANNING	CE
P2	15/01/20	GRADE II STATUTORY LISTED STRUCTURES ADDED	AM
P3	05/03/20	AOD CLARIFICATION ON KEY. GROUND AOD ADDED	CE
drawing and design copyright of:			
FAULKNERBROWNS ARCHITECTS			
client:			
ballymore.			Hammerston
project:			
BISHOPSGATE GOODS YARD			
north:			
plot key:			
do not scale this drawing do no derive measurements from digital media			
drawing status:			
PLANNING - FOR APPROVAL			
title:			
PARAMETERS PLOT 10 (MAXIMUM AND MINIMUM)			
scale:		size:	
1 : 750		A1	
scale bar:			
			
drawing no:			
BGY-FBA- 10-00-DR-A-00-0067			
rev:	suit:	drawn by:	checked by:
P3	S0	AM	CE