





01 Basement
05-1-010 Proposed Plan
1:500 @A1

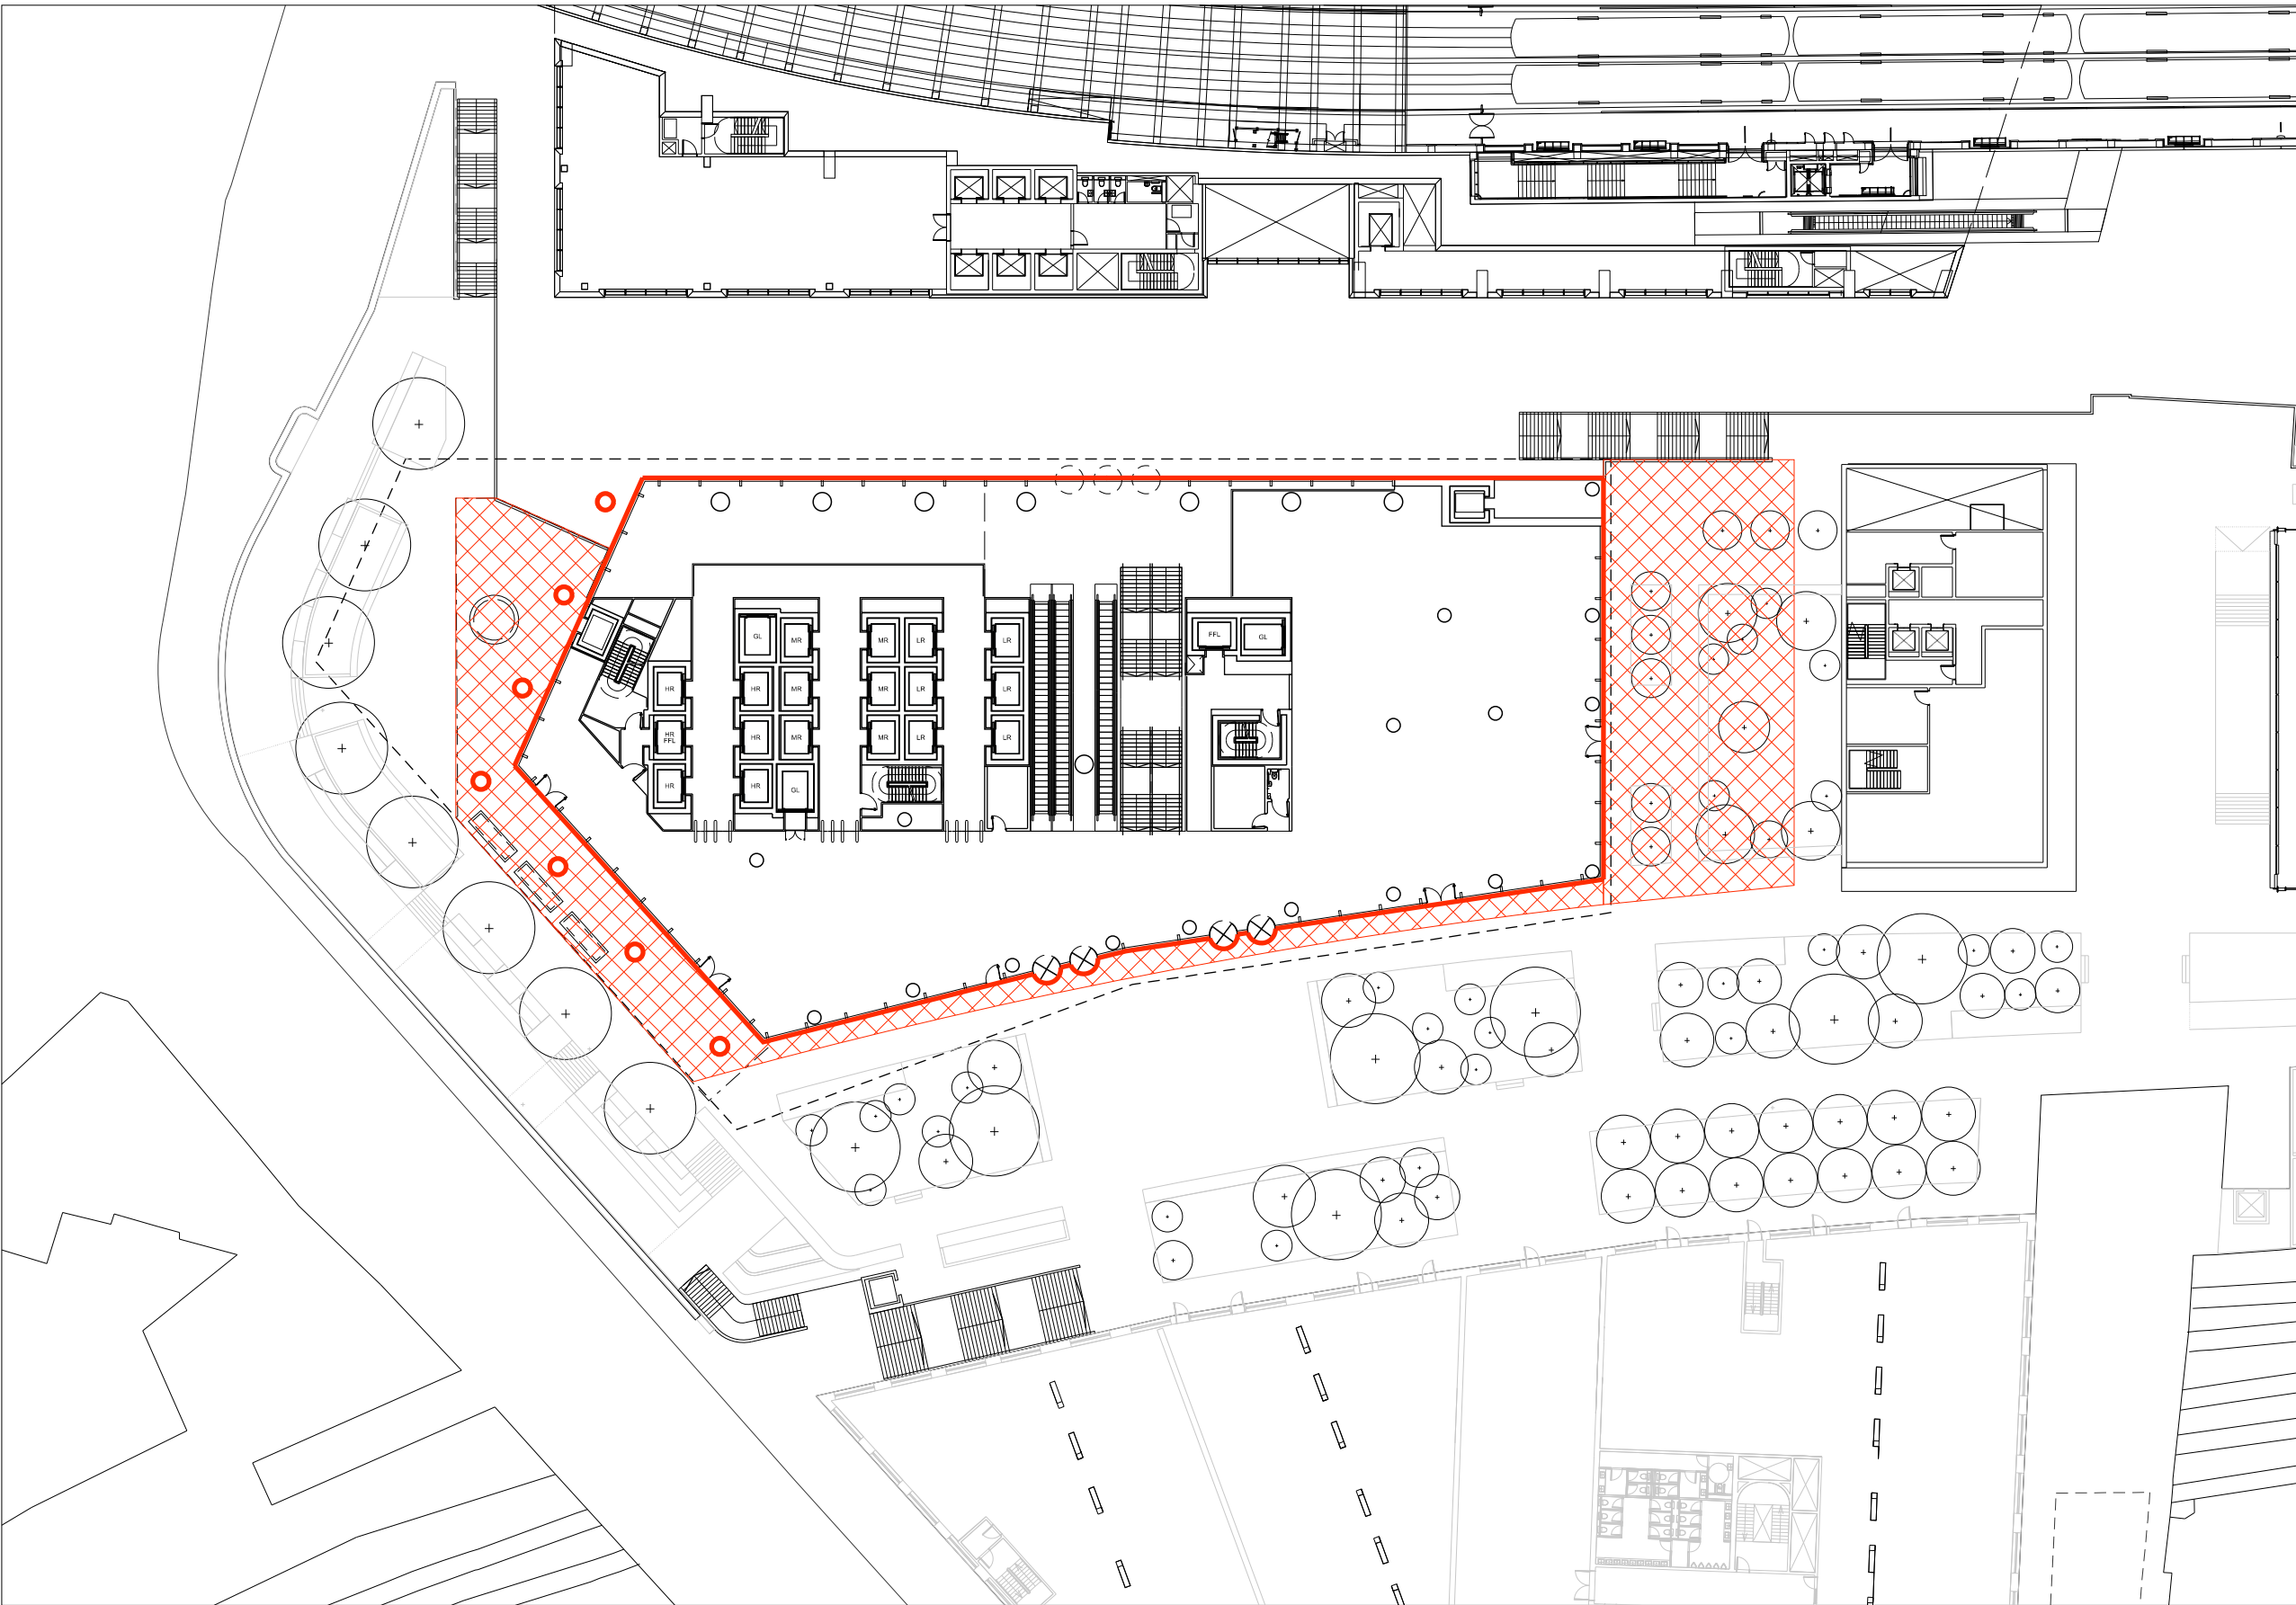

03 Platform Level
05-1-010 Proposed Plan
1:500 @A1

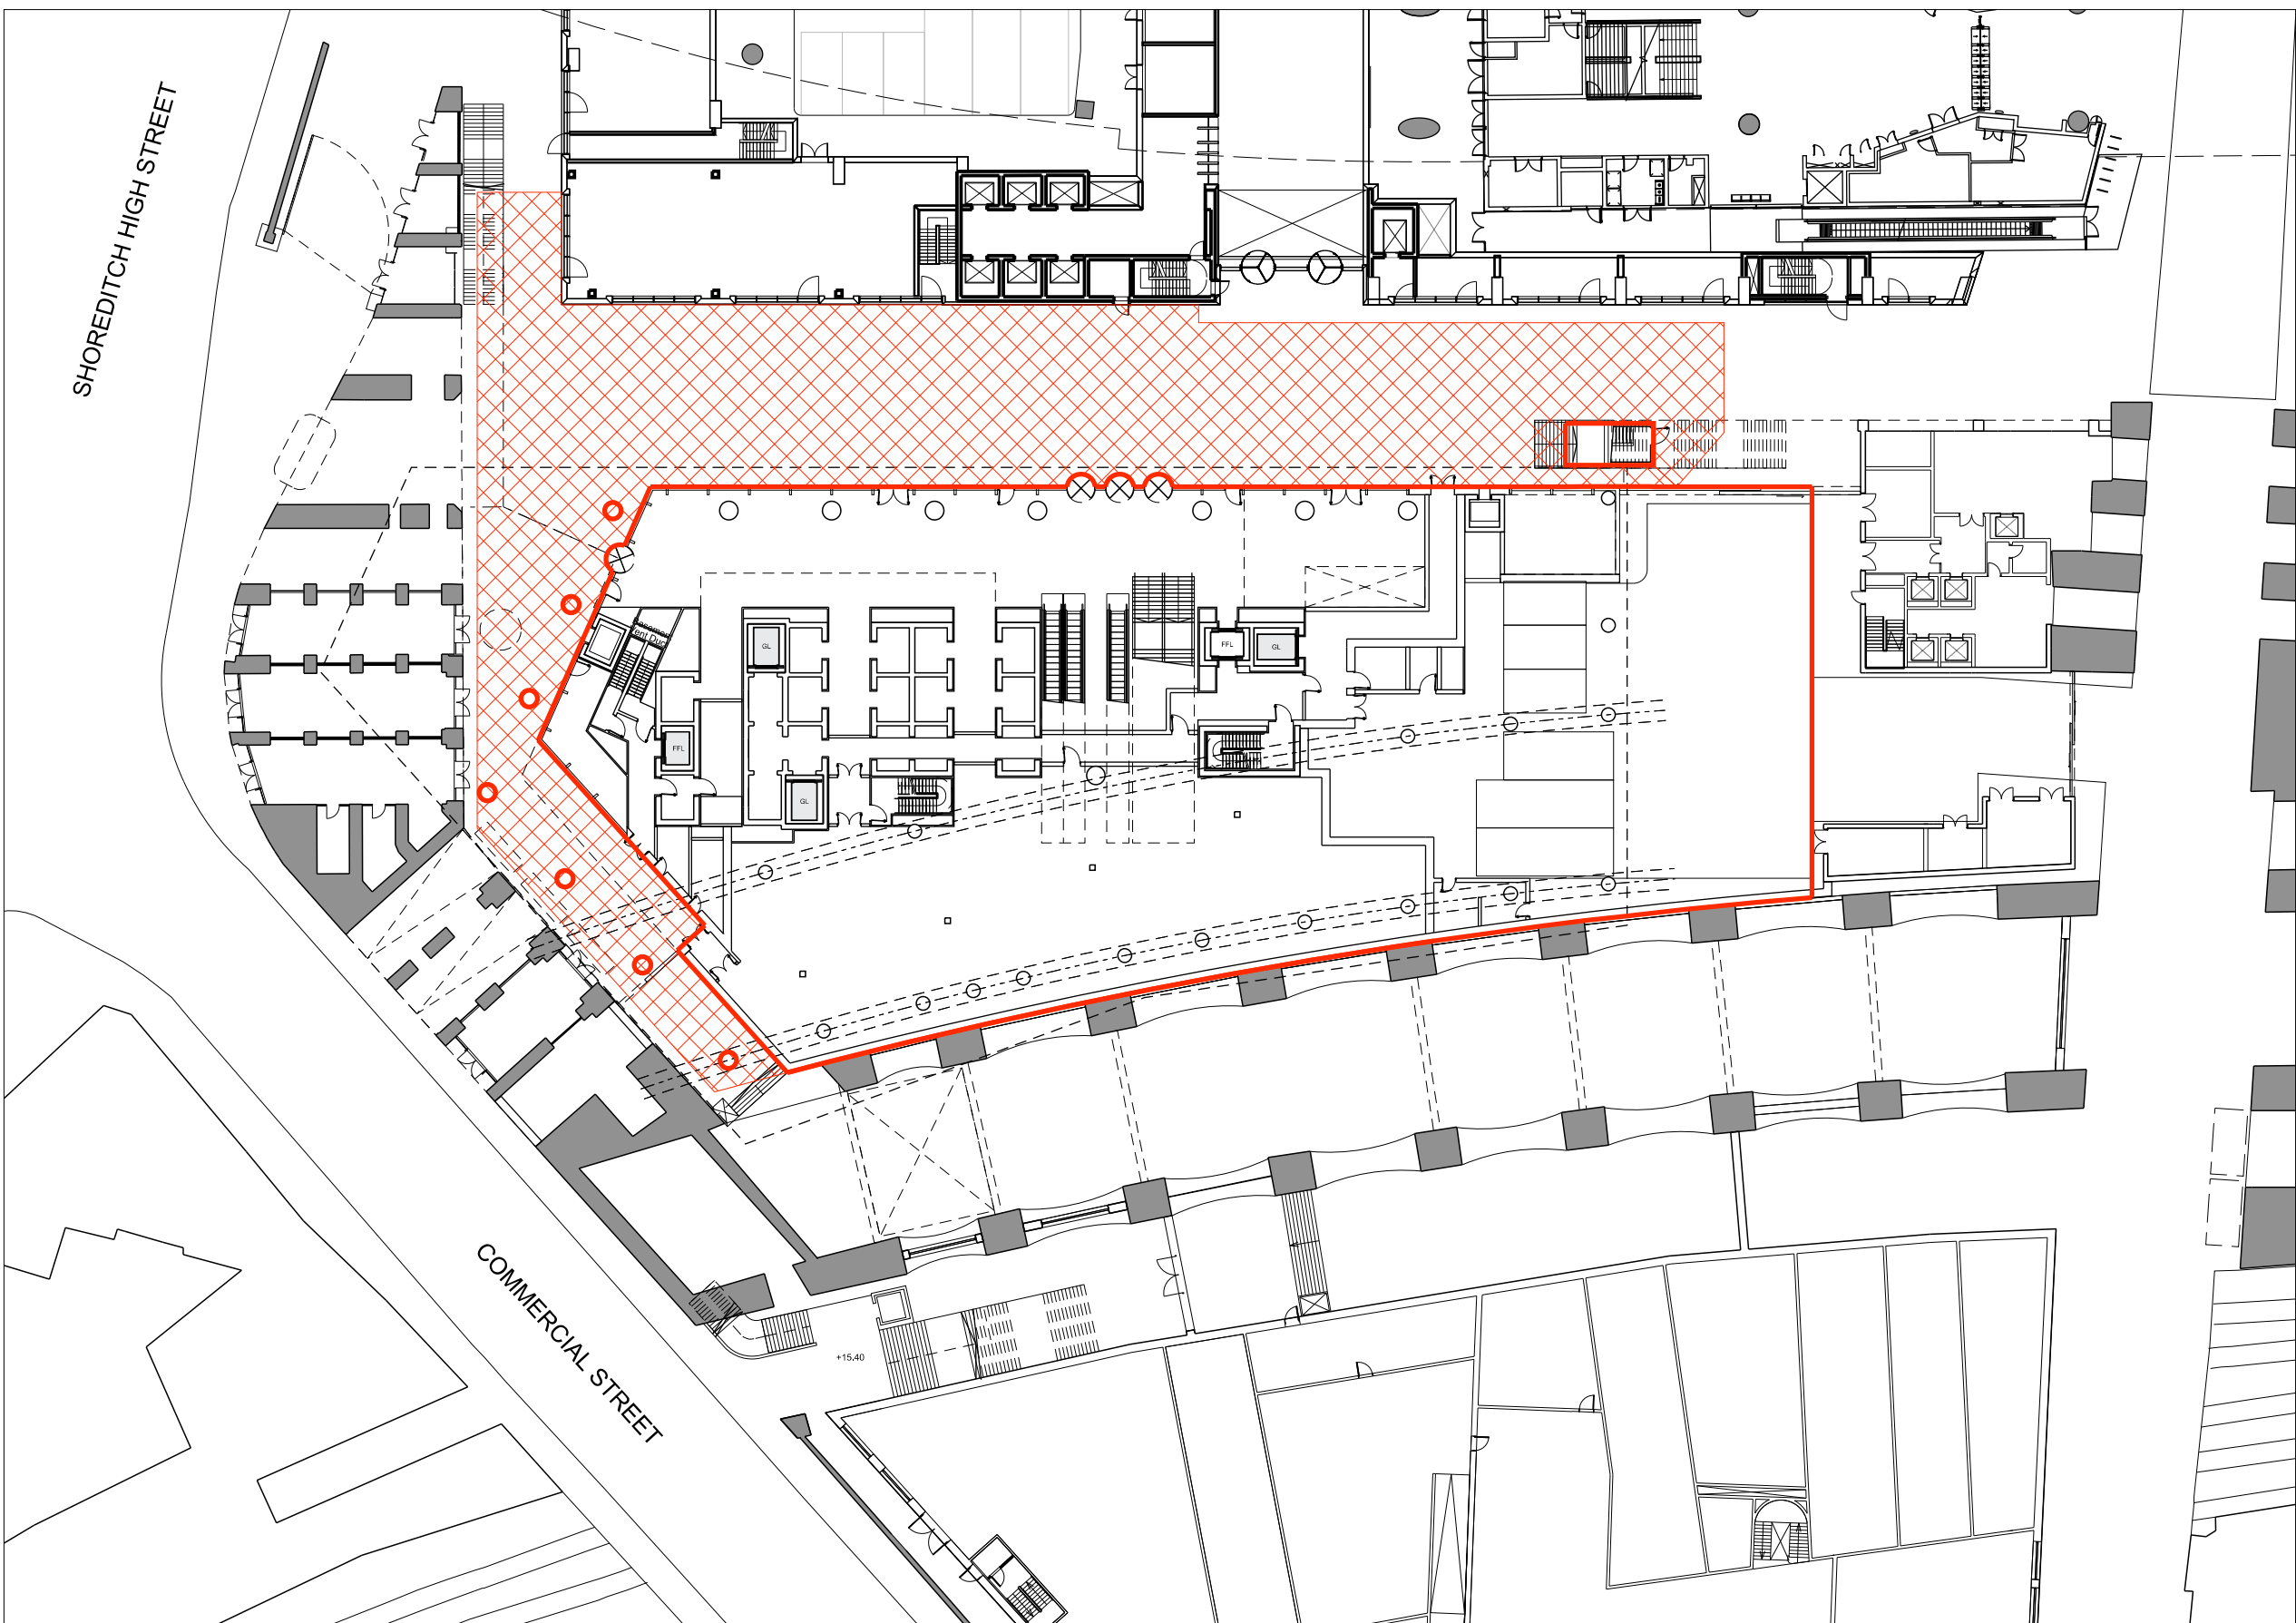

02 Ground Floor
05-1-010 Proposed Plan
1:500 @A1



04 Typical Floor
05-1-010 Proposed Plan
1:500 @A1

This drawing is to be read in conjunction with all other contract documents and specifications and all other consultants drawings.
All levels and dimensions should be checked on site and any discrepancies notified to the Architect prior to proceeding with works.
THIS DRAWING IS COPYRIGHT.
No drawing shall be reproduced in any form without prior written permission of Eric Parry Architects.

KEY:
Plot 2 boundary
Plot 2 detailed application includes structural slab only within the hatched area. For proposed masterplan landscaping works refer to the Outline Application.

P03	Issued for Planning	14.01.20	EF	TN
P02	Issued for Planning	19.09.19	EF	TN
P01	Issued for Planning	25.06.19	EF	TN
P00	Issued for Approval	25.04.19	SO	ASM
Rev	Description	Date	By	Chk
key plan				

28 - 42 Banner Street
London EC1Y 8QE
Tel: 020 7608 9600
Fax: 020 7608 9601
www.ericparryarchitects.co.uk

client BALLYMORE & HAMMERSON	
project THE GOODSYARD PLOT 2	
drawing title PLOT BOUNDARIES PLOT 2	scale 1 : 500 @ A1
drawing no EPA-TGY-05-1-010	revision P03